

11 October 2019

Northern Beaches Council 725 Pittwater Road Dee Why NSW 2099

Dear Madam / Sir,

RE: Two story dwelling at Lot 23 DP 33000 - 88 Idaline Street, Collaroy Plateau 2097

We hereby confirm that the shadow diagrams submitted with this proposal are:

- Drawn to survey information, provided by Alpha Surveys (Copy included in the DA application)
- Drawn to true north
- Indicating shadows of existing & proposed buildings cast at 9am, noon, 3pm on 21 June.

Referenced drawings:


- DA08 Shadow Diagrams (Existing & Proposed)
- DA08A Elevational shadow diagrams (Additional council requirement from previous submission)


Sincerely,

Amgad Sedrak

Associate

Tiba Architecture Group

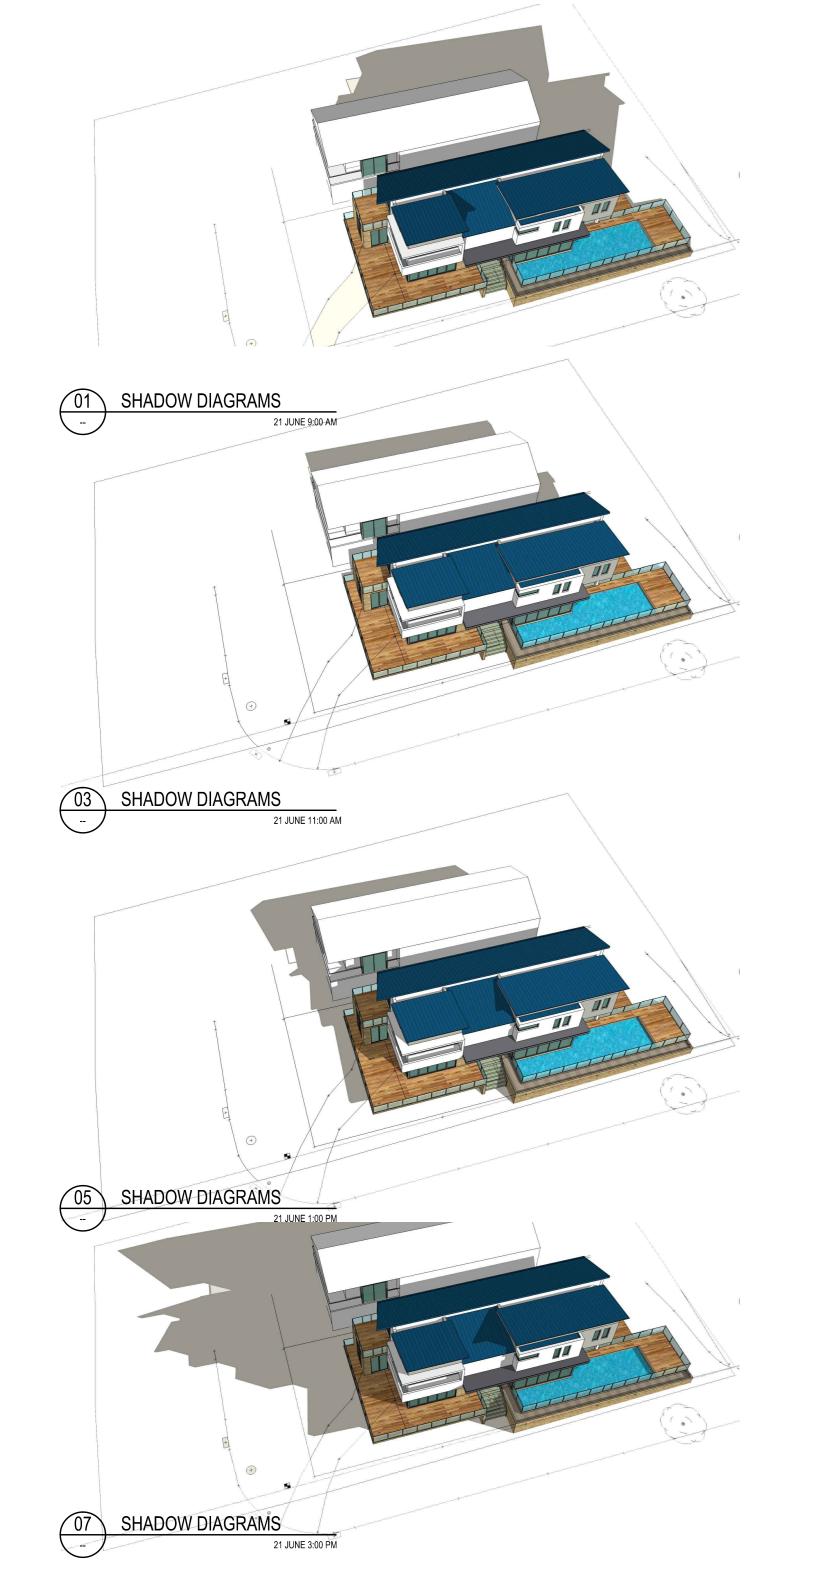

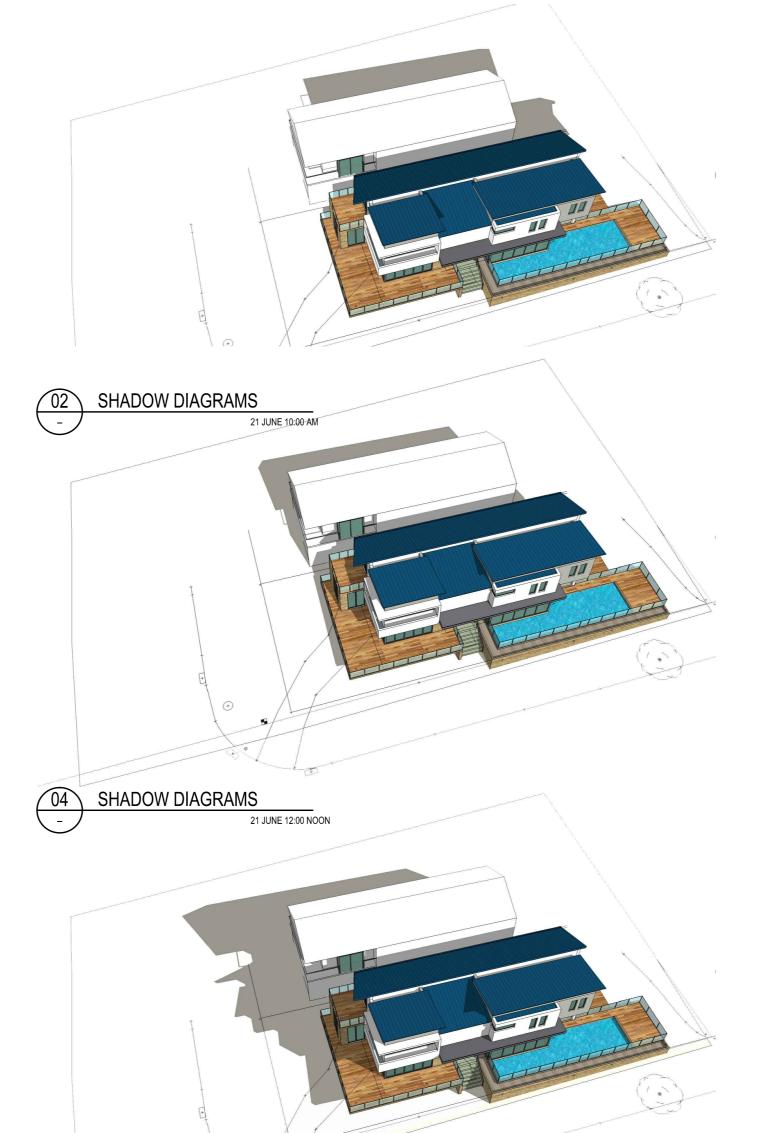

SHADOW DIAGRAMS
21 J

21 JUNE 2:00 PM



8/99 Gladstone Street, North Parramatta, NSW 2151, Australia . p: +61 2 8677 8484 e: admin@tiba.com.au w: www.tiba.com.au

Contractor to verify all dimensions on site prior to commencement. Figured dimensions shall take precedence over scaled drawings.

All works shall conform to relevant Australian standards and all other applicable codes, together with other Authorities requirements and regulations.

The work indicated in this drawing shall be carried out in accordance with all Workcover requirements, Occupational health & safety act regulations and National construction code / Building code of Australia.

DEVELOPMENT APPLICATION

NOT FOR CONSTRUCTION

REV. DESCRIPTION DATE ISSUED FOR DEVELOPMENT 01/05/19 APPLICATION

DRIVEWAY REVISED HOUSE MOVED TOWARDS THE WESTERN BOUNDARY 09/08/19

PROJECT

Proposed New Dwelling 88 Idaline Street, Collaroy Plateau

CLIENT


Mr. James Millard & Ms. Sandra Nicola


Drawing: Hourly Shadow Diagrams


Date: DEC 2018 Scale: NTS PROJECT# REVISION

DRAWING #


DA-08A 1402

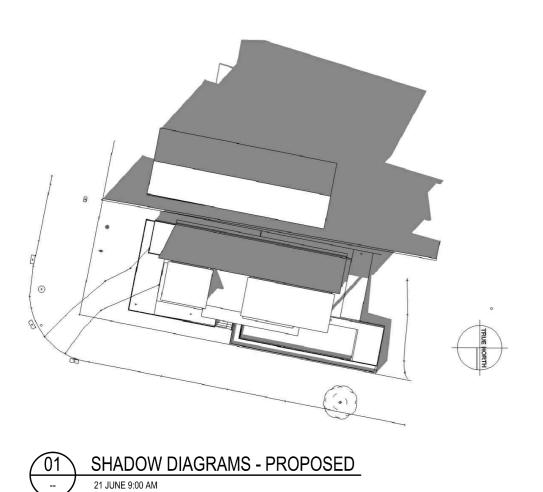


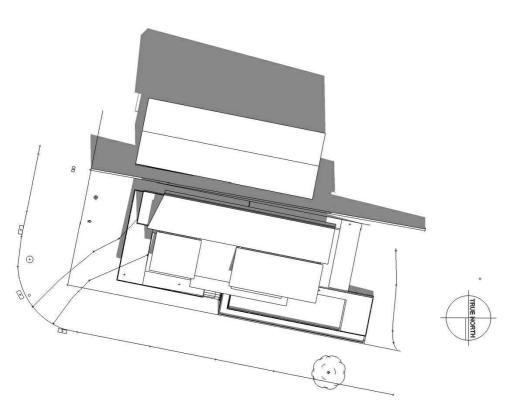


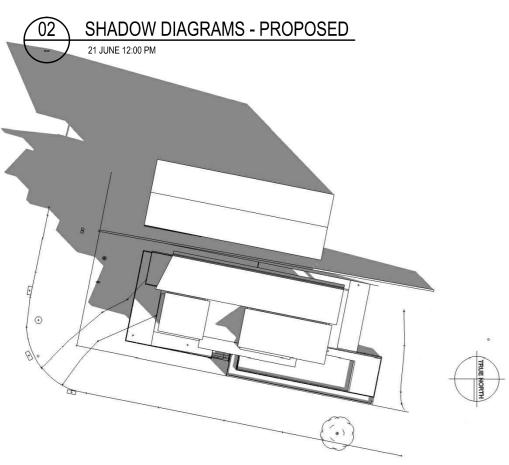




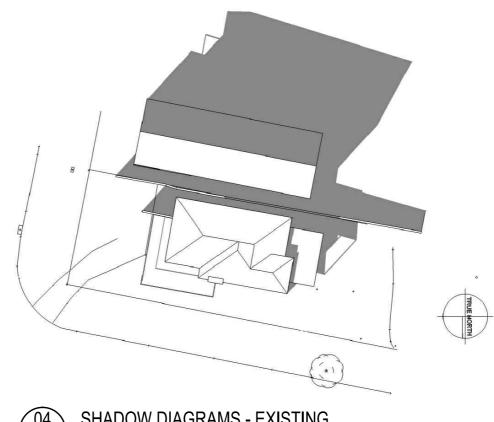

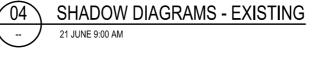

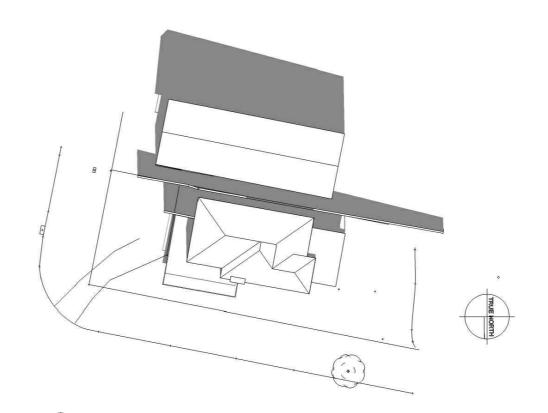

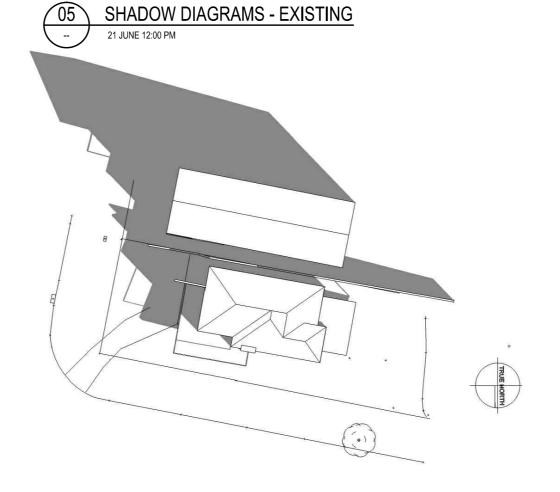



TIBA ARCHITECTURE

8/99 Gladstone Street, North Parramatta, NSW 2151, Australia . p: +61 2 8677 8484 e: admin@tiba.com.au w: www.tiba.com.au

Contractor to verify all dimensions on site prior to commencement. Figured dimensions shall take precedence over scaled drawings.

All works shall conform to relevant Australian standards and all other applicable codes, together with other Authorities requirements and regulations.

The work indicated in this drawing shall be carried out in accordance with all Workcover requirements, Occupational health & safety act regulations and National construction code / Building code of Australia.

DEVELOPMENT APPLICATION

DATE

09/08/19

NOT FOR CONSTRUCTION

REV. DESCRIPTION

ISSUED FOR DEVELOPMENT 01/05/19 APPLICATION

DRIVEWAY REVISED HOUSE MOVED TOWARDS THE WESTERN BOUNDARY

PROJECT

Proposed New Dwelling 88 Idaline Street, Collaroy Plateau

CLIENT

Mr. James Millard & Ms. Sandra Nicola

Drawing: Shadow Diagrams (Existing & Proposed)

Scale: NTS@A2 Date: DEC 2018

PROJECT# DRAWING # REVISION DA-08 1402