


BASIN PROPERTY	
SWL (AHD)	2.9
OSD TWL (AHD)	4.0
INVERT RL (AHD)	3.0
SA BASIN RL: 2.0 (m ²)	520
SA BASIN RL: 4.0 (m ²)	520
VOL. @ SWL (m ³)	156
BASIN VOL @ TWL (m ³)	728

PLAN
1:200

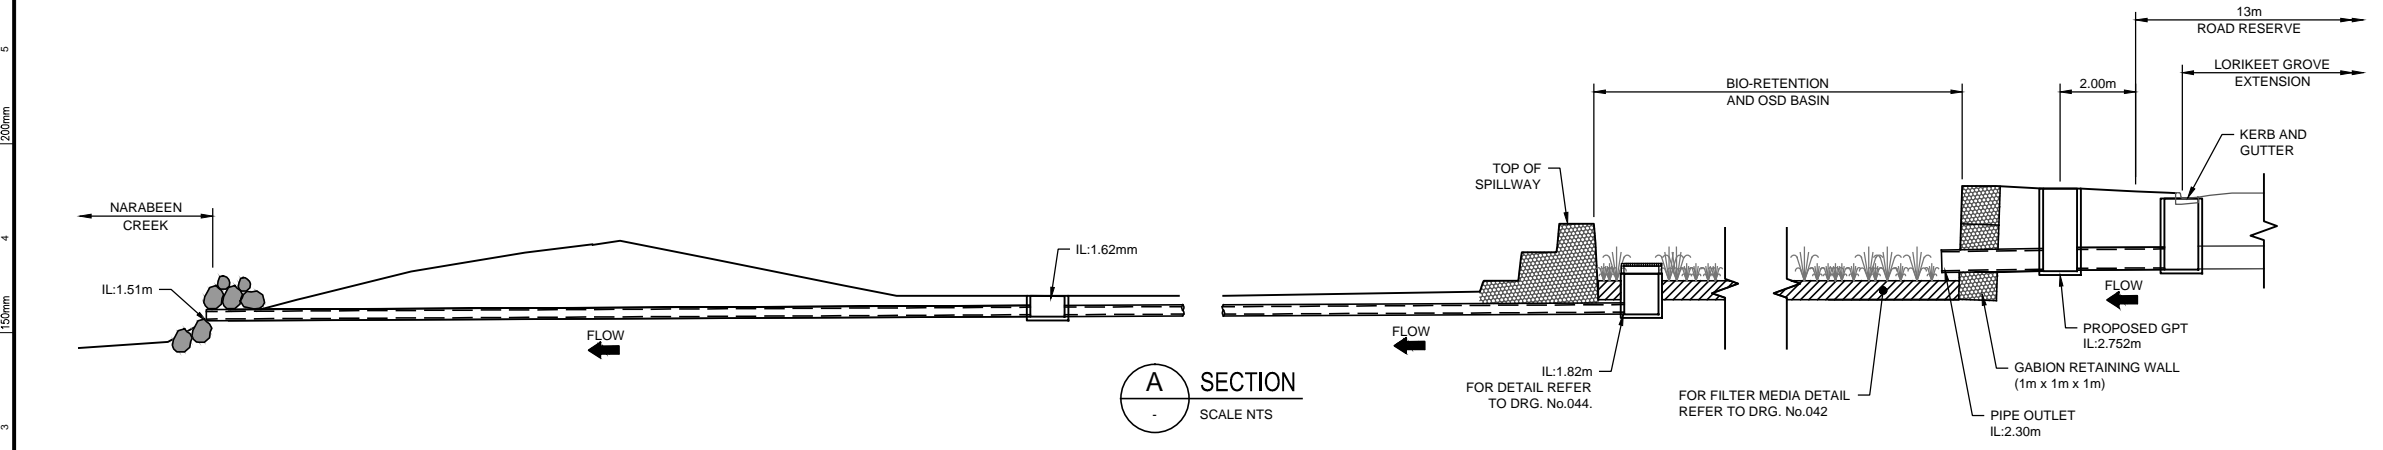

A SECTION
SCALE NTS



DEVELOPMENT APPLICATION

20.10.16 ISSUED FOR DEVELOPMENT APPLICATION		Project: PROPOSED SUBDIVISION OF LOT 32 SECTION C D.P.5464 CIVIL AND SUBDIVISION WORKS	Principal: WOOLWICH PTY. LTD.			ABN 77 050 209 991 Level 4, Suite 400 16-18 Cambridge St EPPING NSW 2121 PO Box 233 EPPING NSW 1710	ACN 050 209 991 DX 4408 EPPING Tel. 9969-1855 Fax. 9969-2341 reception@craighandrhodes.com.au www.craighandrhodes.com.au		Drawing Title: BIO-RETENTION AND OSD BASIN PLAN AND SECTION		Drawing Ref: 063-16C-DA-041	Revision: A
			Scale: 1:250	Date: 20.10.16								