



○ GROUND FLOOR - LOT 10

○ GROUND FLOOR - LOT 3 TO LOT 9

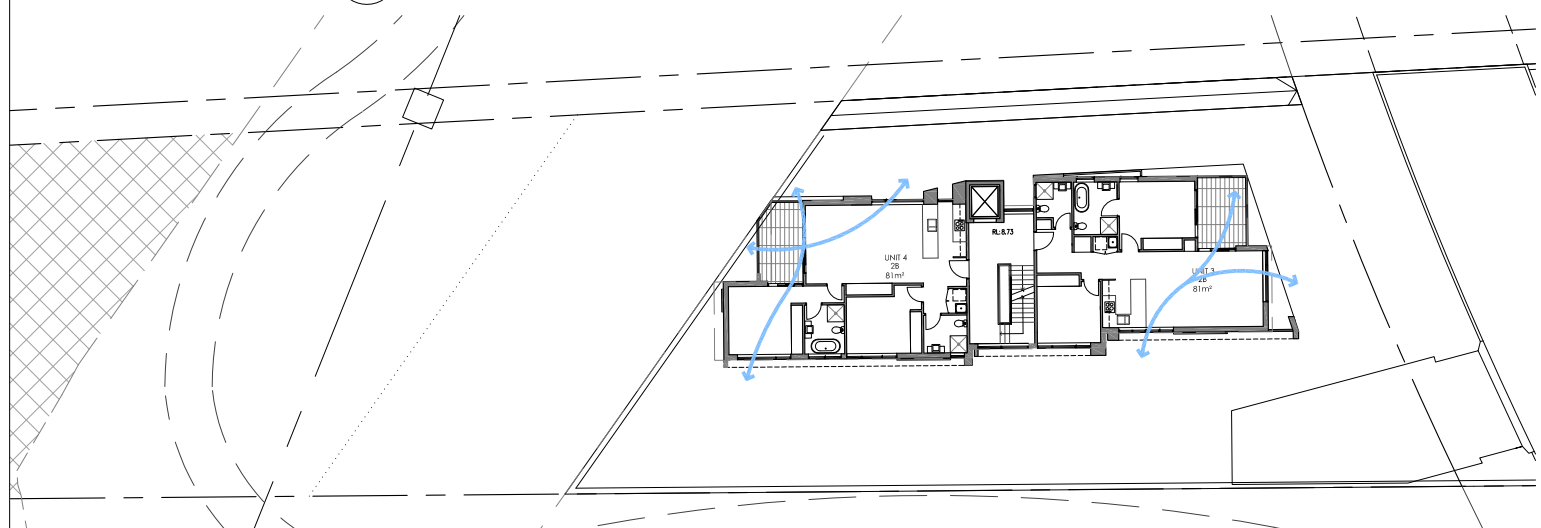

○ LEVEL 1

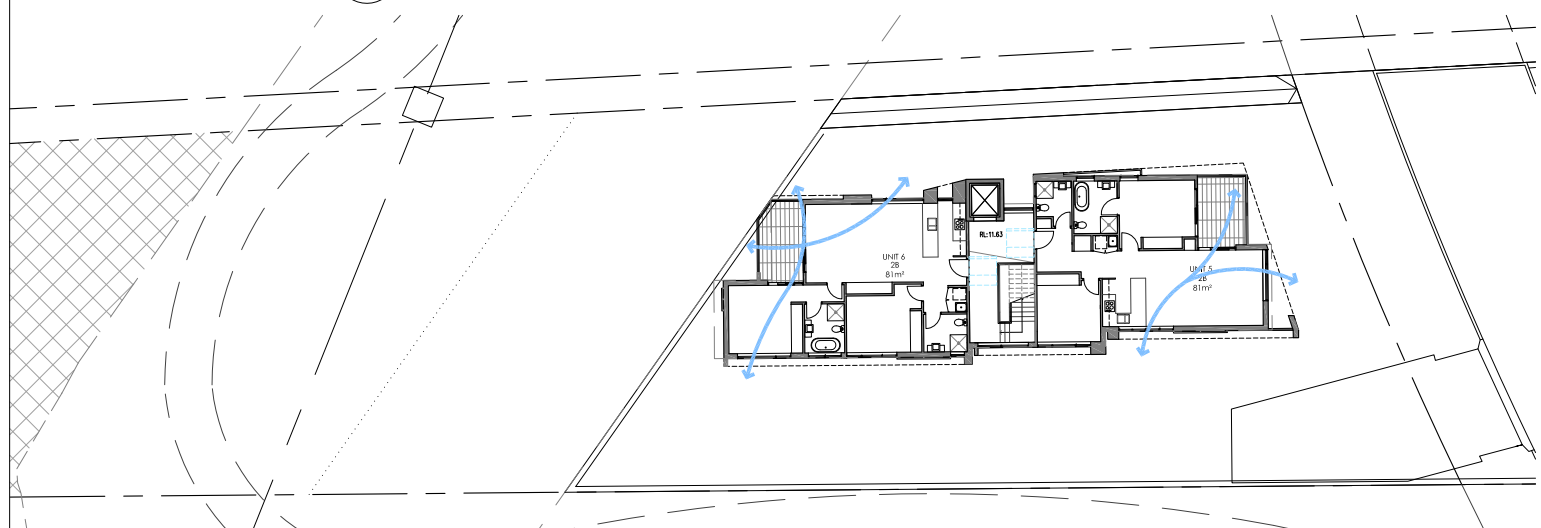

○ LEVEL 2

DEVELOPMENT APPLICATION


REV.	DESCRIPTION	DATE	REV.	DESCRIPTION	DATE
-	ISSUE FOR DEVELOPMENT APPLICATION	DEC 2015			

**ARH WARRIWOOD
PTY LTD**

STEPHEN BOWERS ARCHITECTS
 ABN 64 087 958 423
 REG ARCHITECT: STEPHEN BOWERS (5810)
 SUITE 91, 26-32 PIRRAMA ROAD, JONES BAY WHARF
 PYRMONT NSW 2009
 p 02 8212 9705 m 0414 780 650
 email: stephen.bowers@stephenbowersarchitects.com
 www.stephenbowersarchitects.com

● STEPHEN BOWERS ARCHITECTS
 This drawing is protected by copyright.
 Reproduction or publication of the whole
 or part of the drawing without a license of
 the owner of the copyright is an
 infringement of copyright.
 Do not scale drawings
 Verify all dimension on site
 Report any discrepancies in documents to
 Architect

Address
**53C WARRIWOOD ROAD
 WARRIWOOD
 NSW 2102**

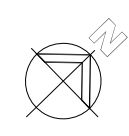

Drawing Title
CROSS VENTILATION DIAGRAMS

Scale	N/A	Date	DEC 2015
Drawn by	LN	Check by	S.B
Drawing No.	DA-044	Revision	
Cad file path.			