
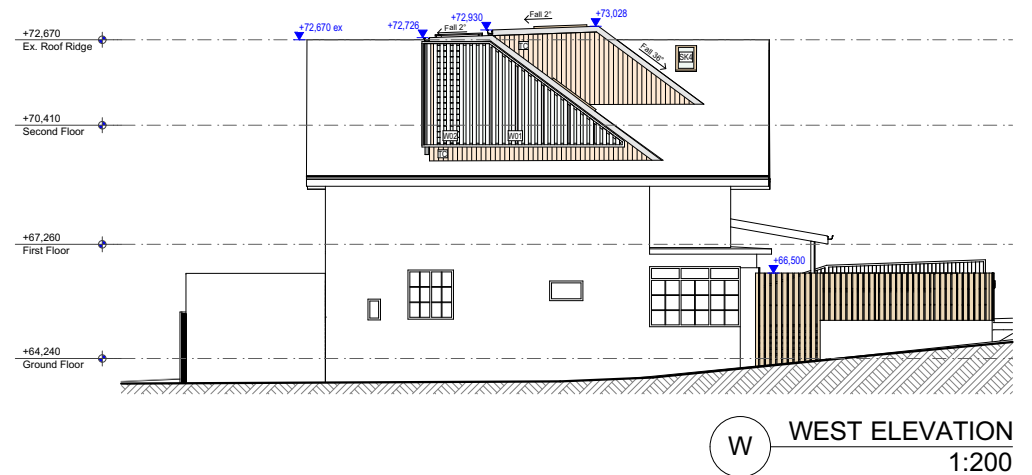
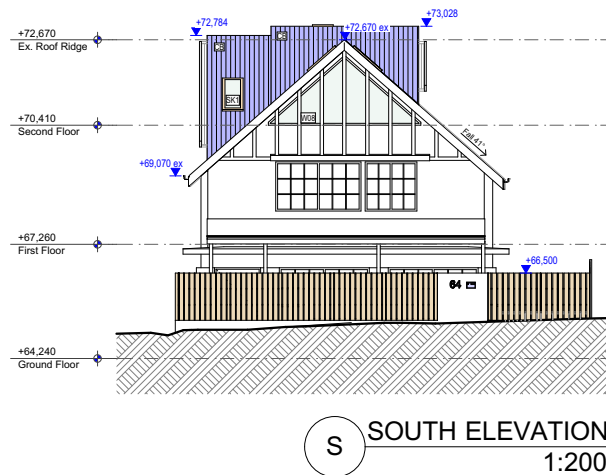
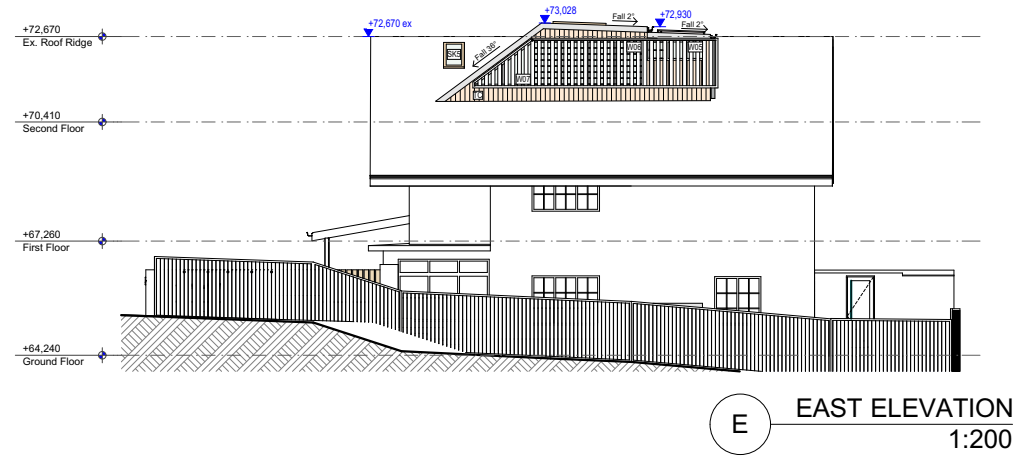


LEGEND

- CB COLORBOND ROOFING
- TC VERTICAL TIMBER CLADDING

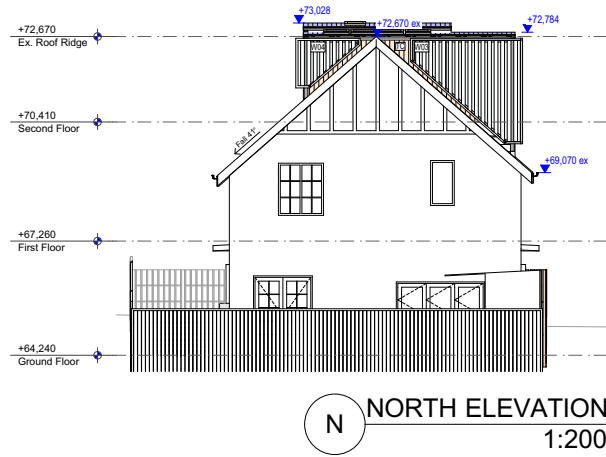

NOTES:
This drawing is and remains copyright and is the property of mm+j architects p/l. It may not be used or copied in whole or in part without written consent.
All dimensions to be verified on site.
This drawing is not to be used for construction purposes.

NOTIFICATION PLAN

REV	DATE	DESCRIPTION
A	03.10.2019	DEVELOPMENT APPLICATION ISSUE

mm+j
architects

SUITE 1, 36-42 SYDNEY RD,
MANLY NSW 2095
9929 1279
admin@mmjarchitects.com.au

CLIENTS:
LUCY SHEPHERD & IAN DONALDSON

PROJECT: ALTERATIONS AND ADDITIONS TO DETACHED DWELLING

64 FAIRLIGHT STREET, FAIRLIGHT NSW 2094

TITLE:
ELEVATIONS

SCALE: 1:200

DRAWN: VAC

DATE: 3/10/2019

JOB NO:
1915

DRAWING NO:
NP02

ISSUE:
A