




1 SHADOW EXISTING 9-00AM 22nd JUNE
1: 250

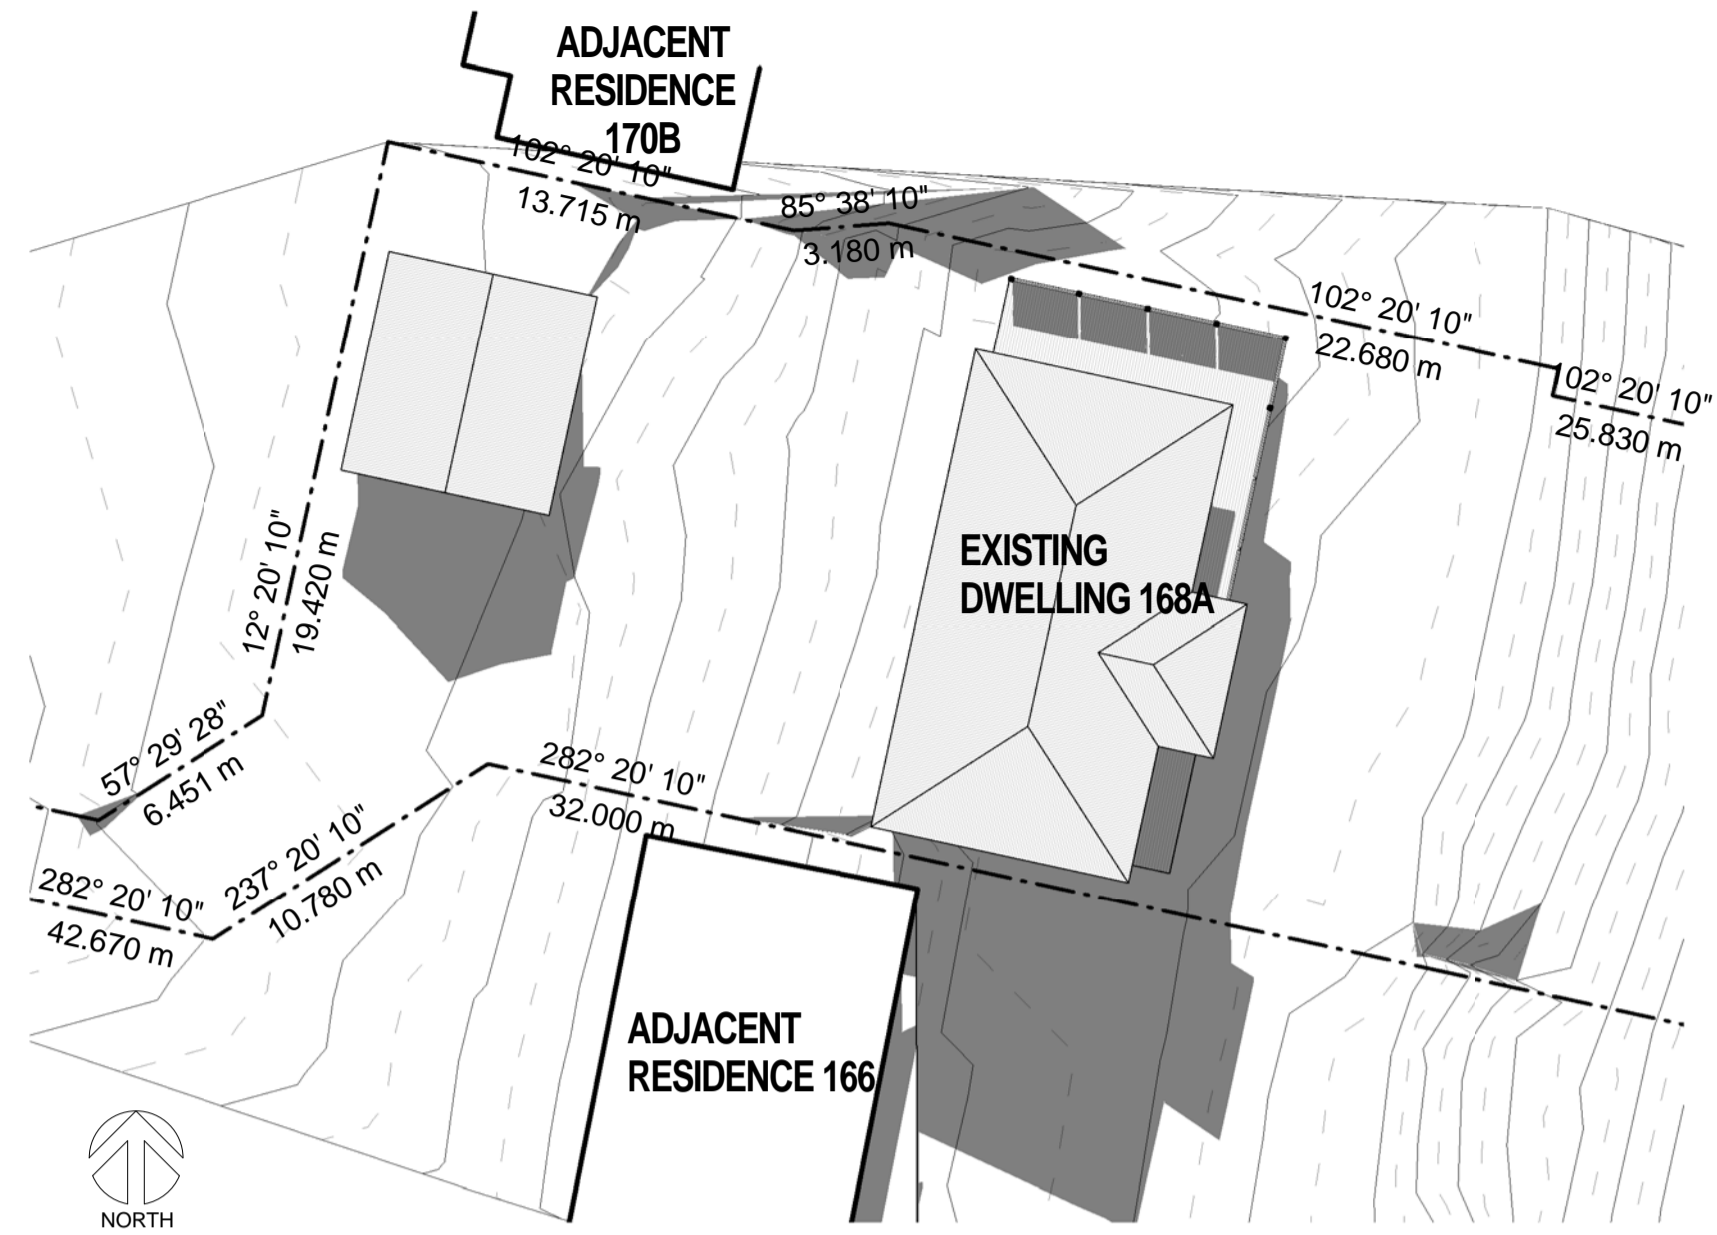


2 SHADOW EXISTING 12-00NOON 22nd JUNE
1: 250

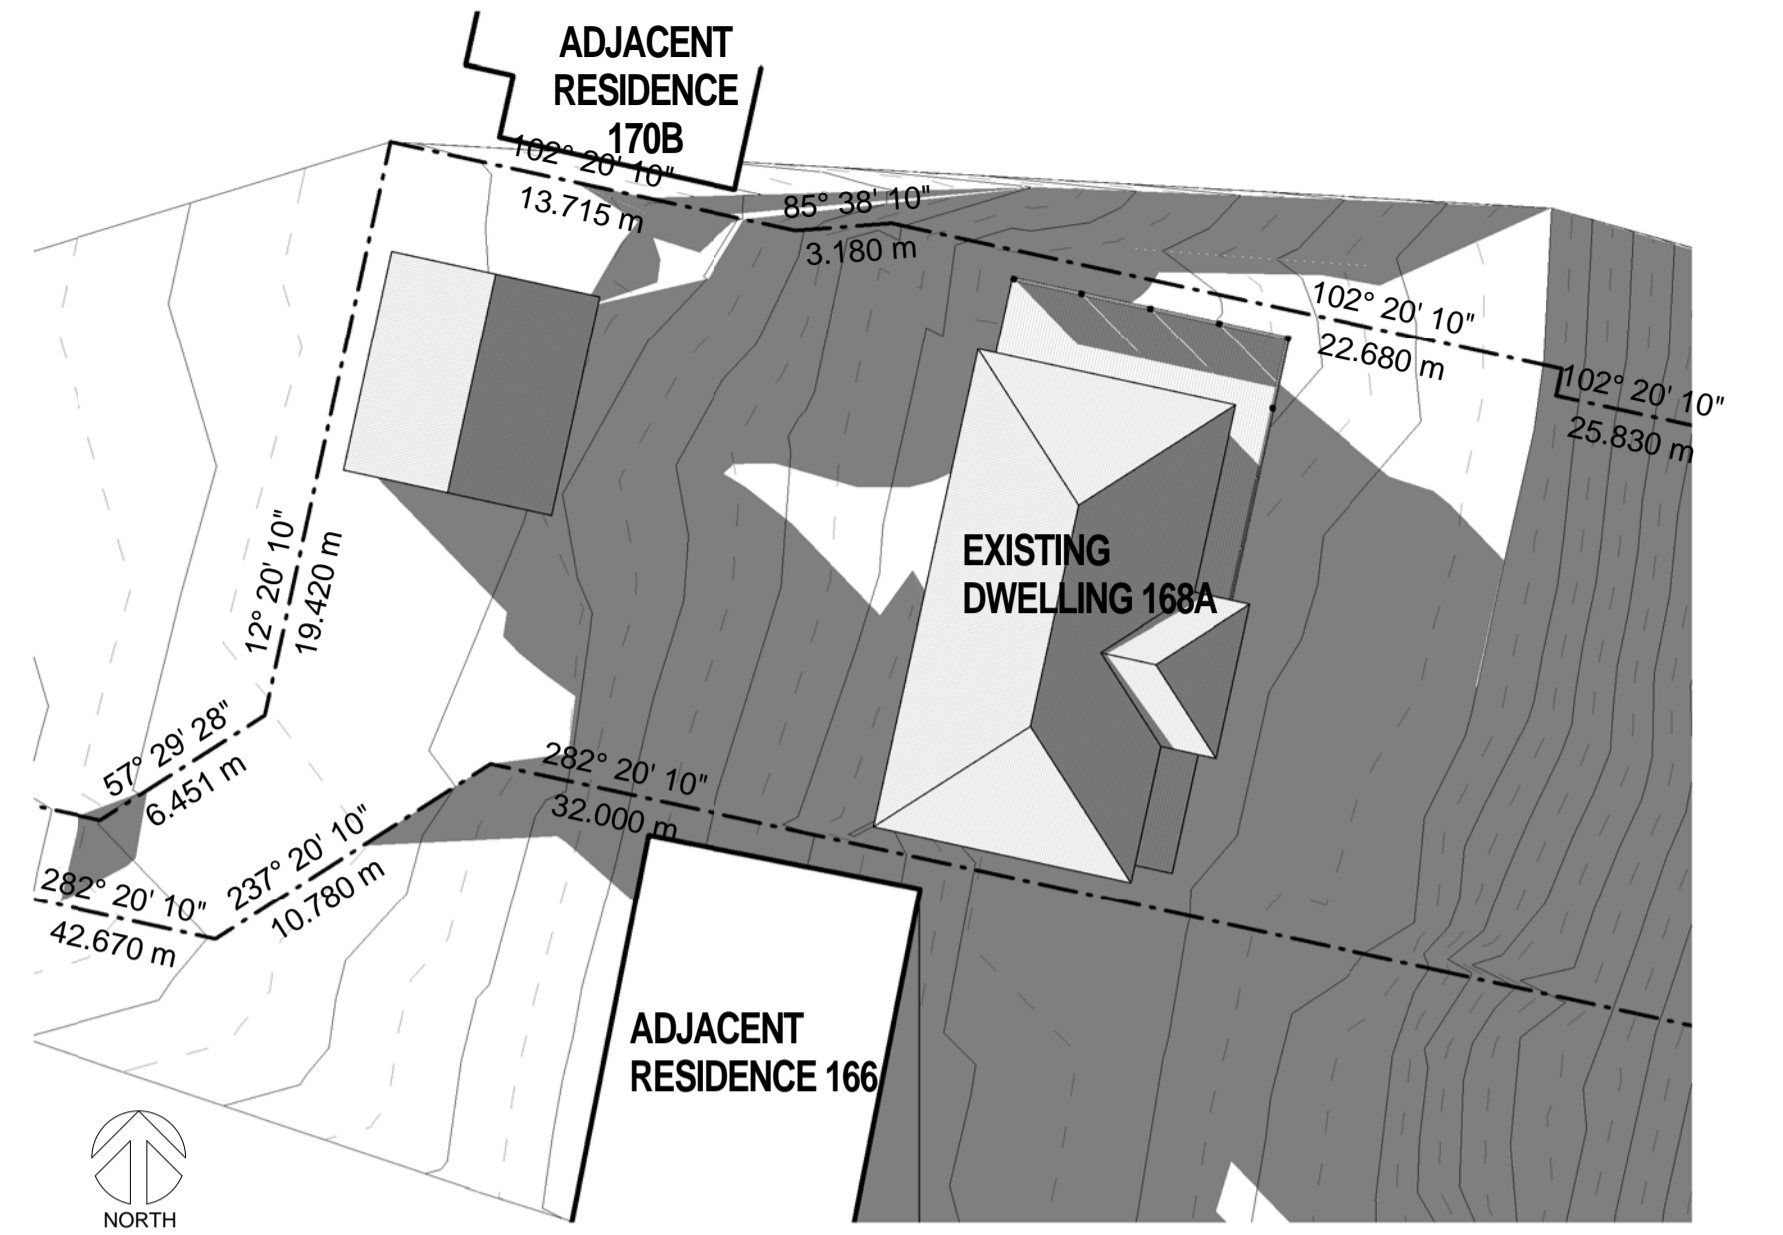


5 SHADOW EXISTING 3-00PM 22nd JUNE
1: 250

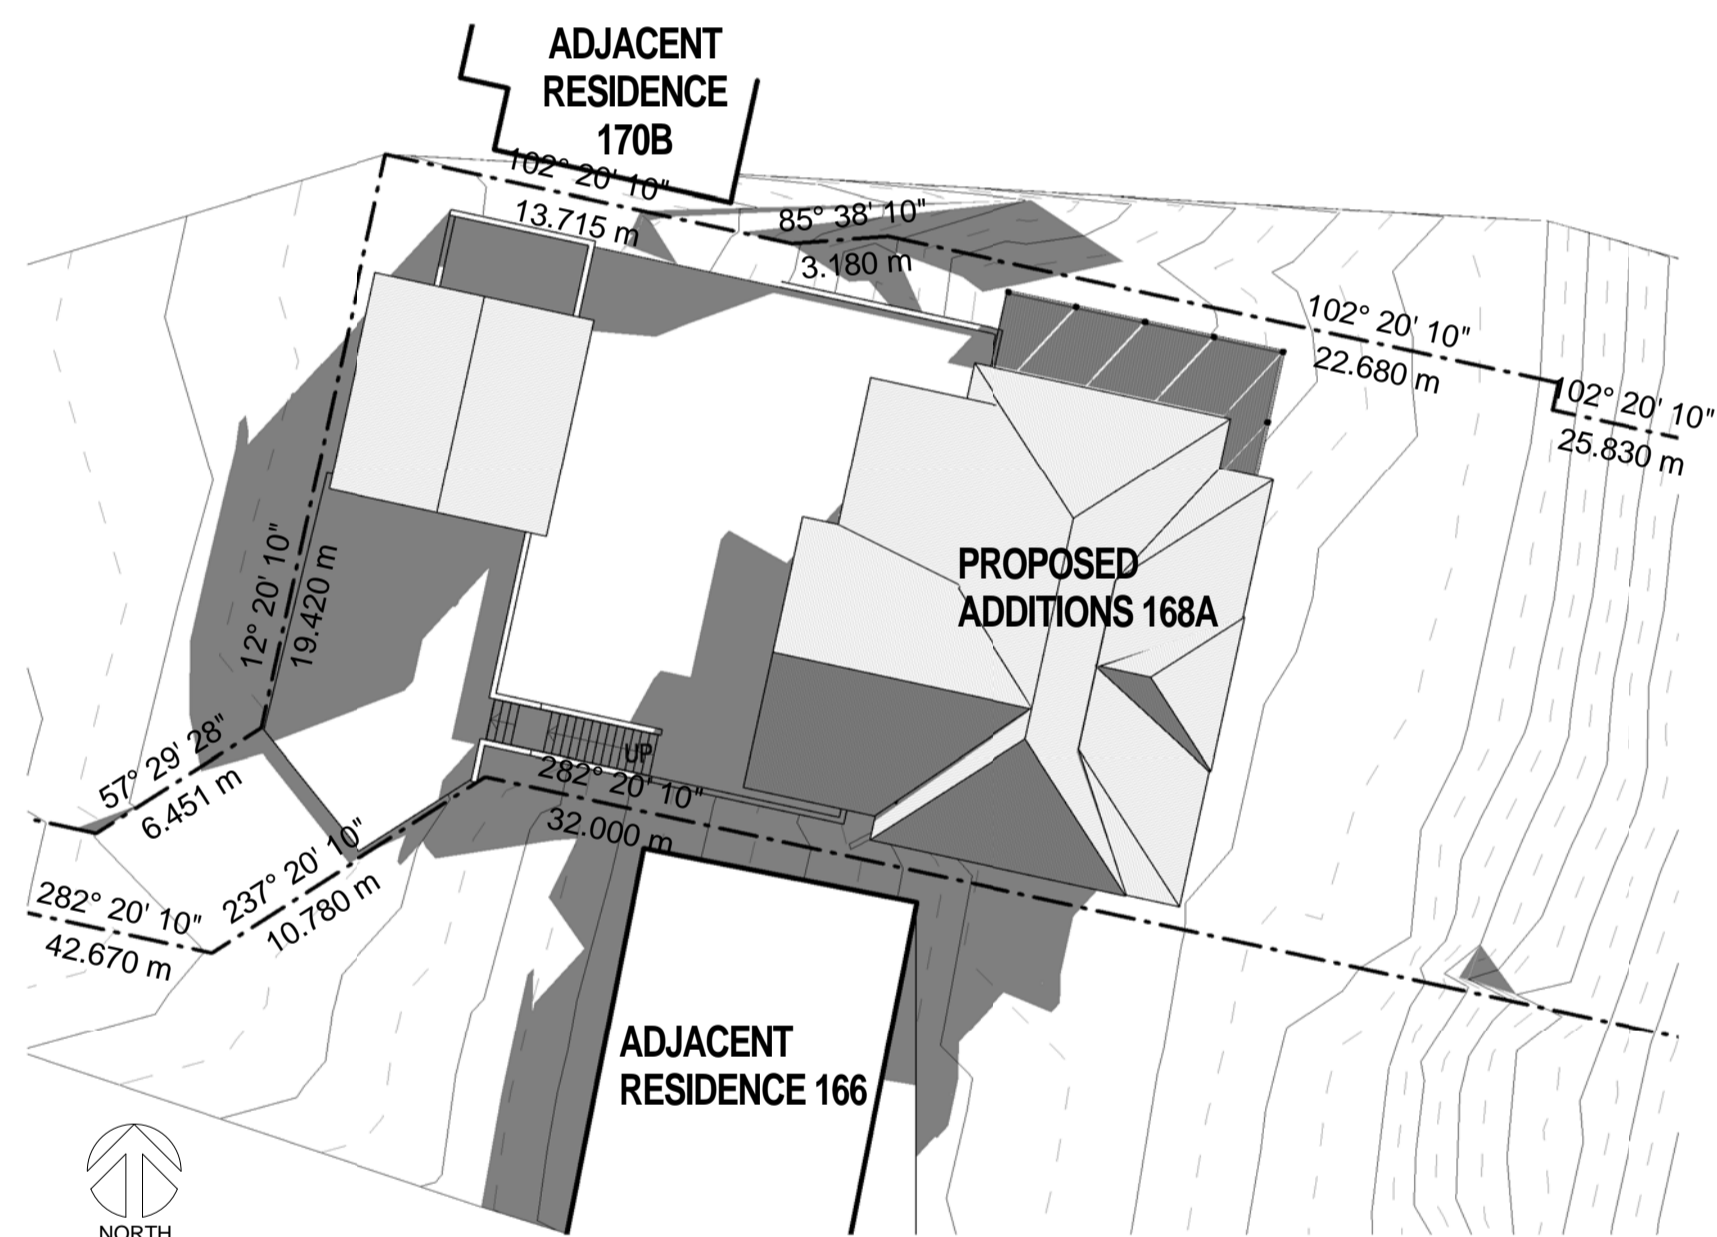

3 SHADOW PROPOSED 9-00AM 22nd JUNE
1: 250

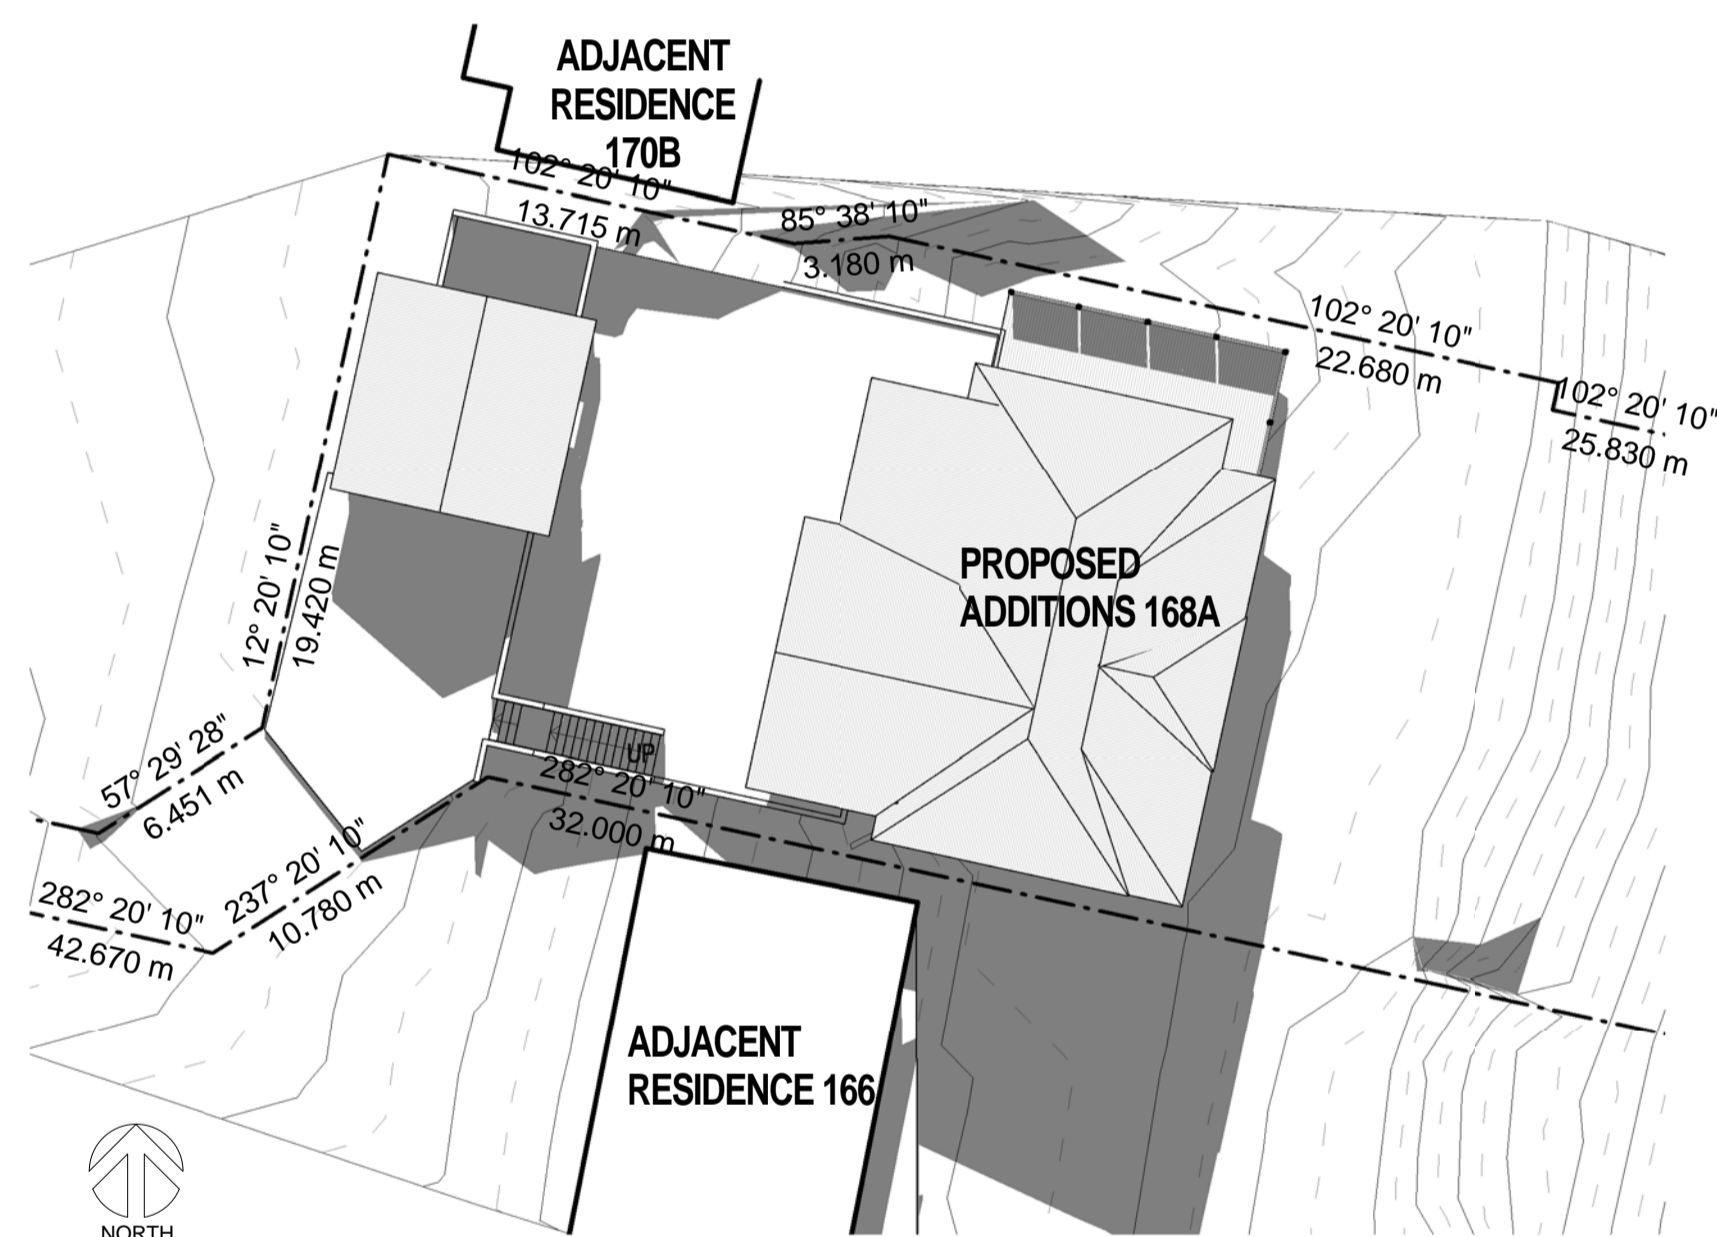

4 SHADOW PROPOSED 12-00NOON 22nd JUNE
1: 250

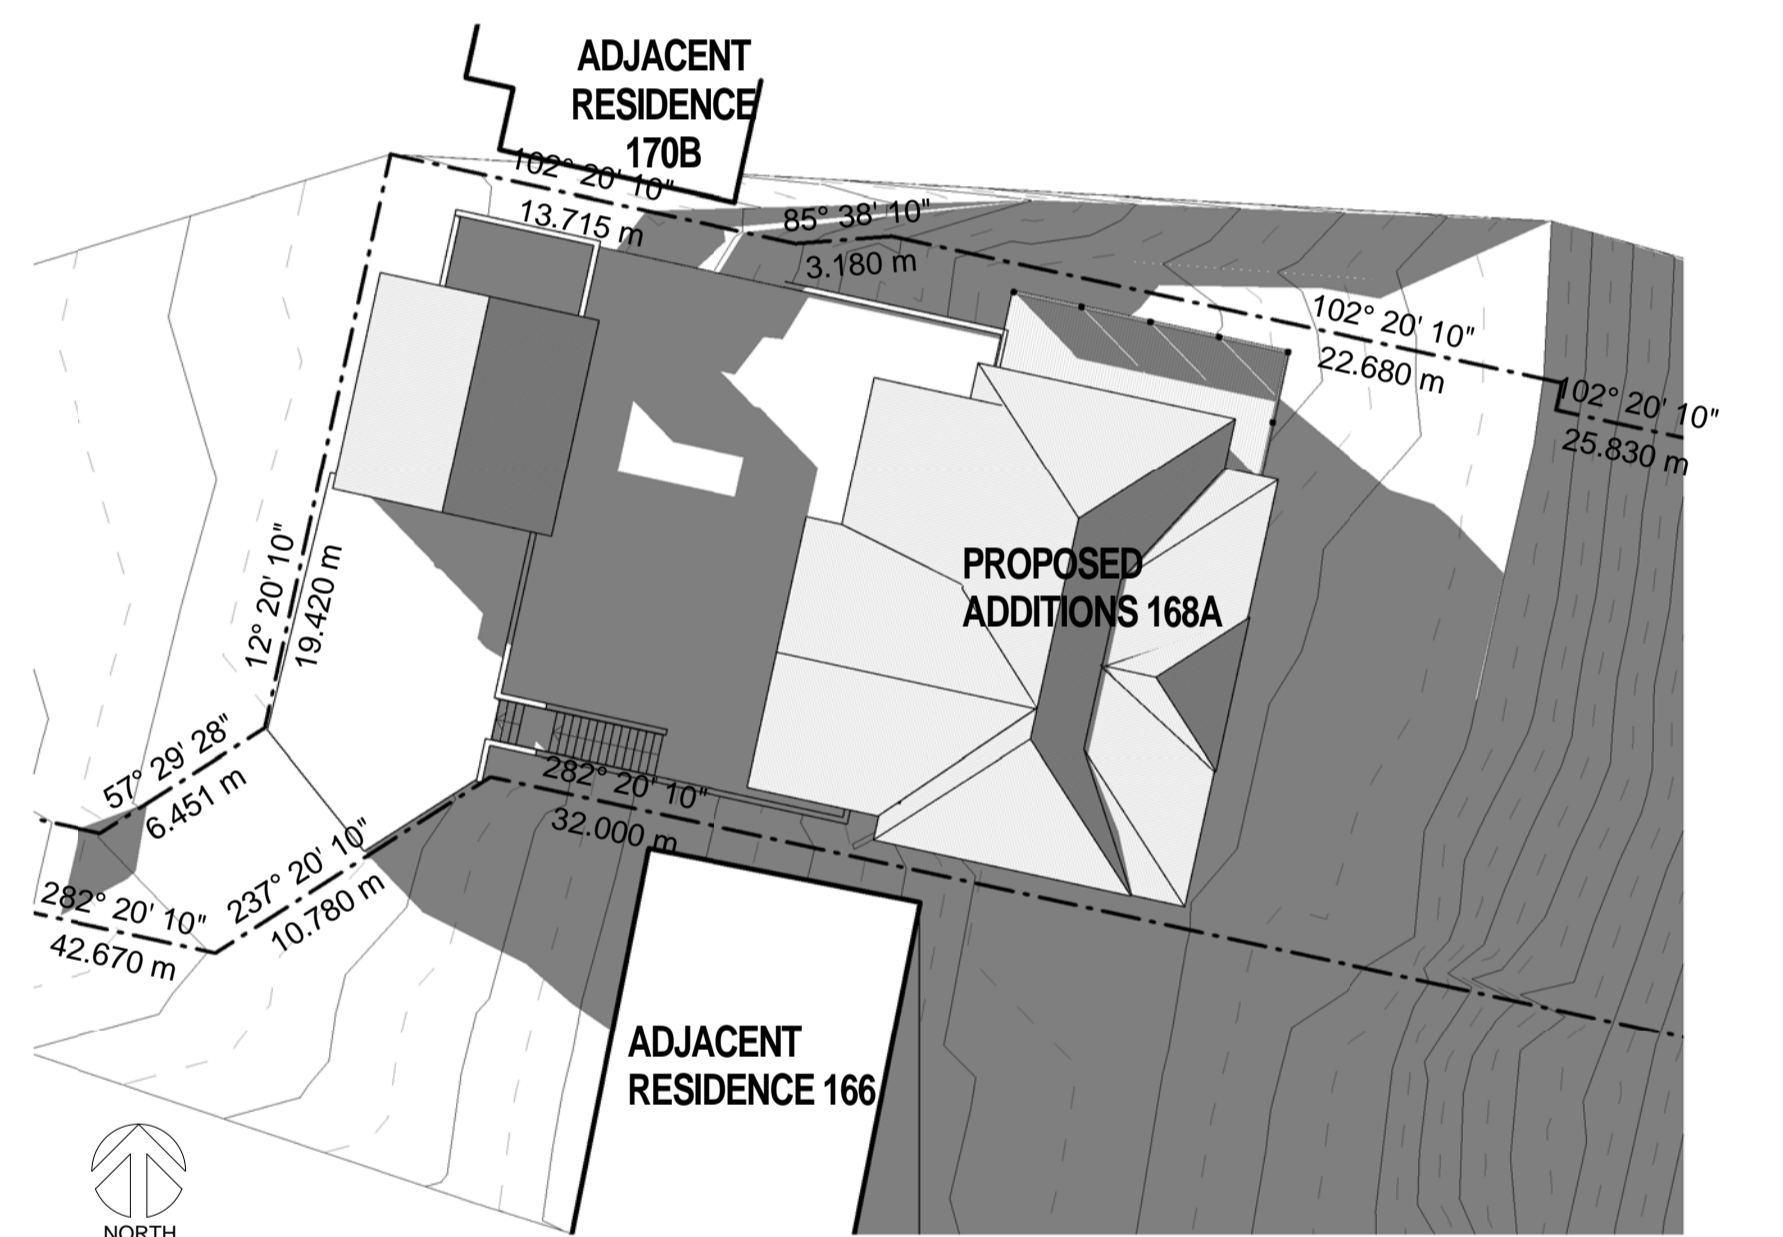

6 SHADOW PROPOSED 3-00PM 22nd JUNE
1: 250

REV	DATE	DESCRIPTION

Project:
ALTERATIONS & ADDITIONS TO 168A BARRENJOEY RD
BUNGAN BEACH FOR MICHAEL & JO SLATER

Title:
SHADOW DIAGRAM 22nd JUNE

Scale: 1: 250
Date: 4/24/2015
Drawn: PH2012
Drawing No: **DA-05**

The Design Section Pty Ltd Architects
54/57 Anson Place, Avalon NSW 2107
PO Box 71, Avalon Beach NSW 2107
Phone 02 9918 7370 Fax 02 9973 1805
Email: D.TheDesign@designsection.com.au

The Design Section ARCHITECTS