


JUNE 21 - 09AM

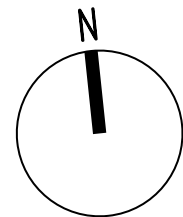


Wood / Marsh Pty Ltd Architecture


CLIENT	PAUL HYLAND AND PAMELA MARSHALL
PROJECT	KUMALE 949 BARRENJOY RD PALM BEACH
TITLE	GARAGE - SHADOW PLAN JUNE 21 - 09AM

DRAWING NO.	DD . J . 09	REVISION NO.	-
JOB NUMBER	306	DATE	11.02.2016
SCALE	1:100	DESIGNED	RW/RM
DRAWN		CHECKED	-
		APPROVED	WM

DO NOT SCALE VERIFY ON SITE COPYRIGHT

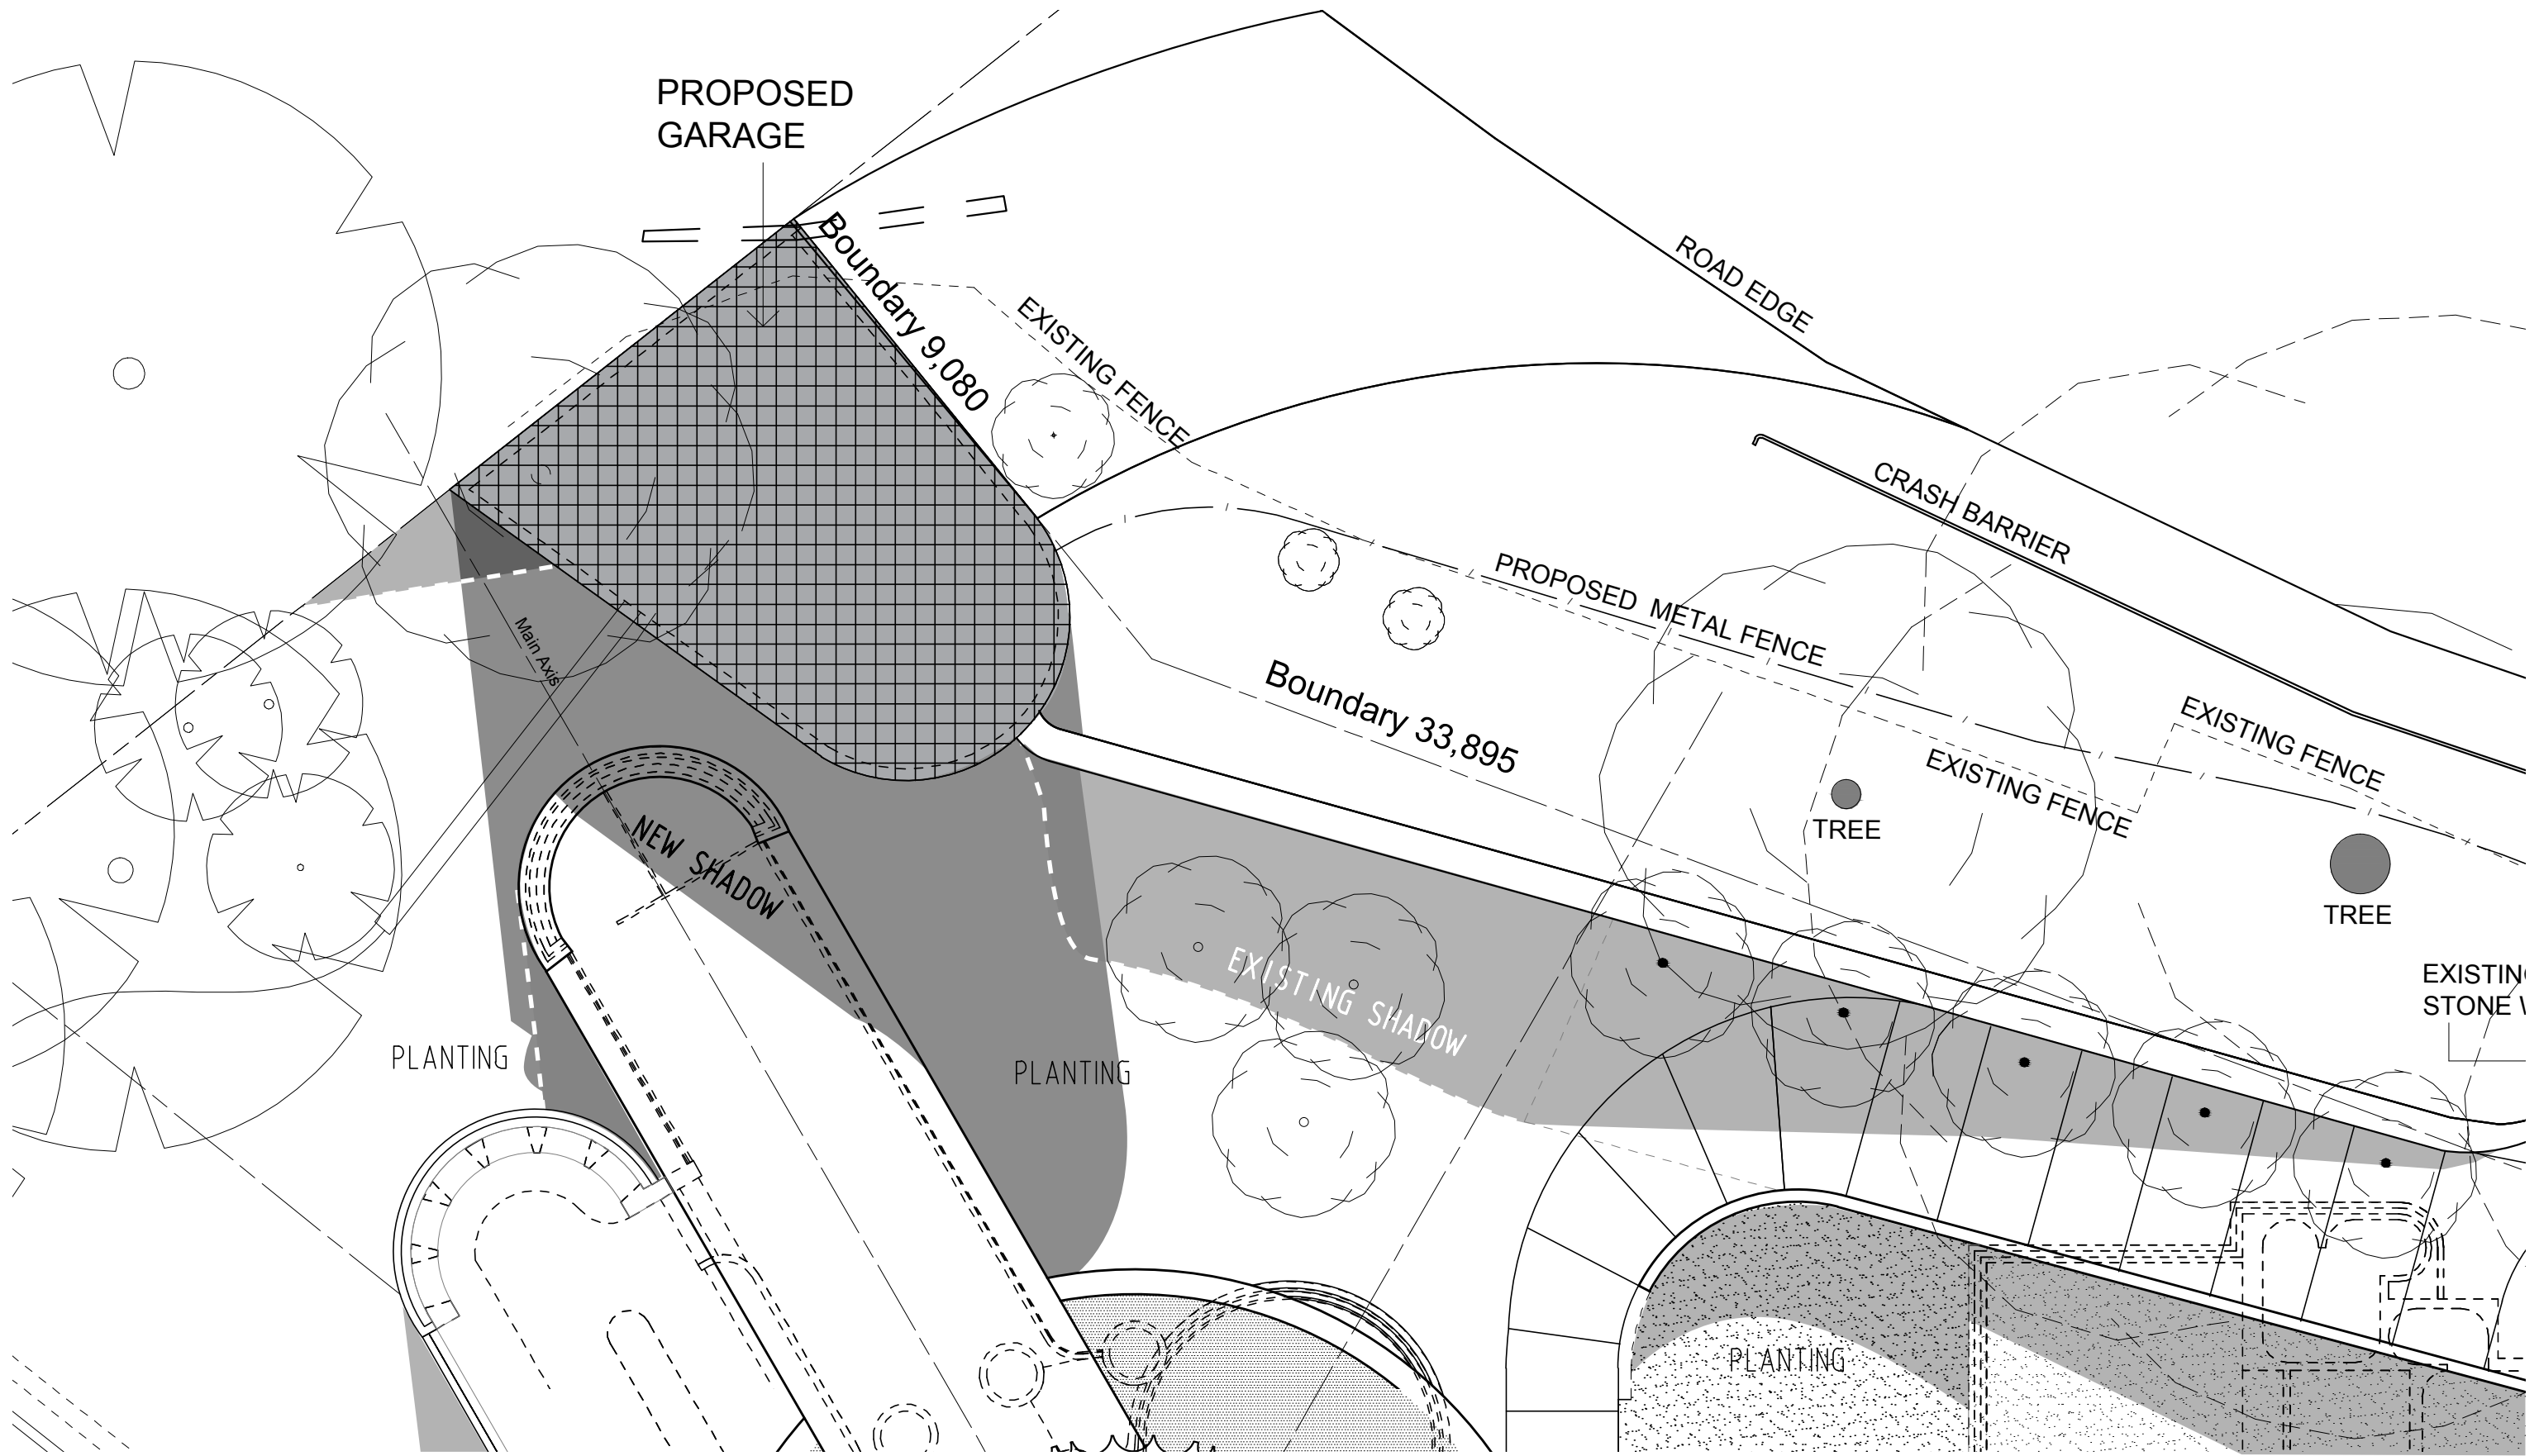

JUNE 21 - 12NOON

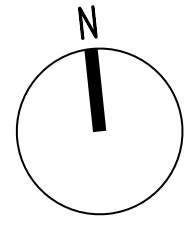


Wood / Marsh Pty Ltd Architecture


CLIENT	PAUL HYLAND AND PAMELA MARSHALL
PROJECT	KUMALE 949 BARRENJOY RD PALM BEACH
TITLE	GARAGE - SHADOW PLAN JUNE 21 - 12NOON

DRAWING NO.	DD . J . 12	REVISION NO.	-
JOB NUMBER	306	DATE	11.02.2016
SCALE	1:100	DESIGNED	RW/RM
DRAWN		CHECKED	-
		APPROVED	WM

DO NOT SCALE VERIFY ON SITE COPYRIGHT

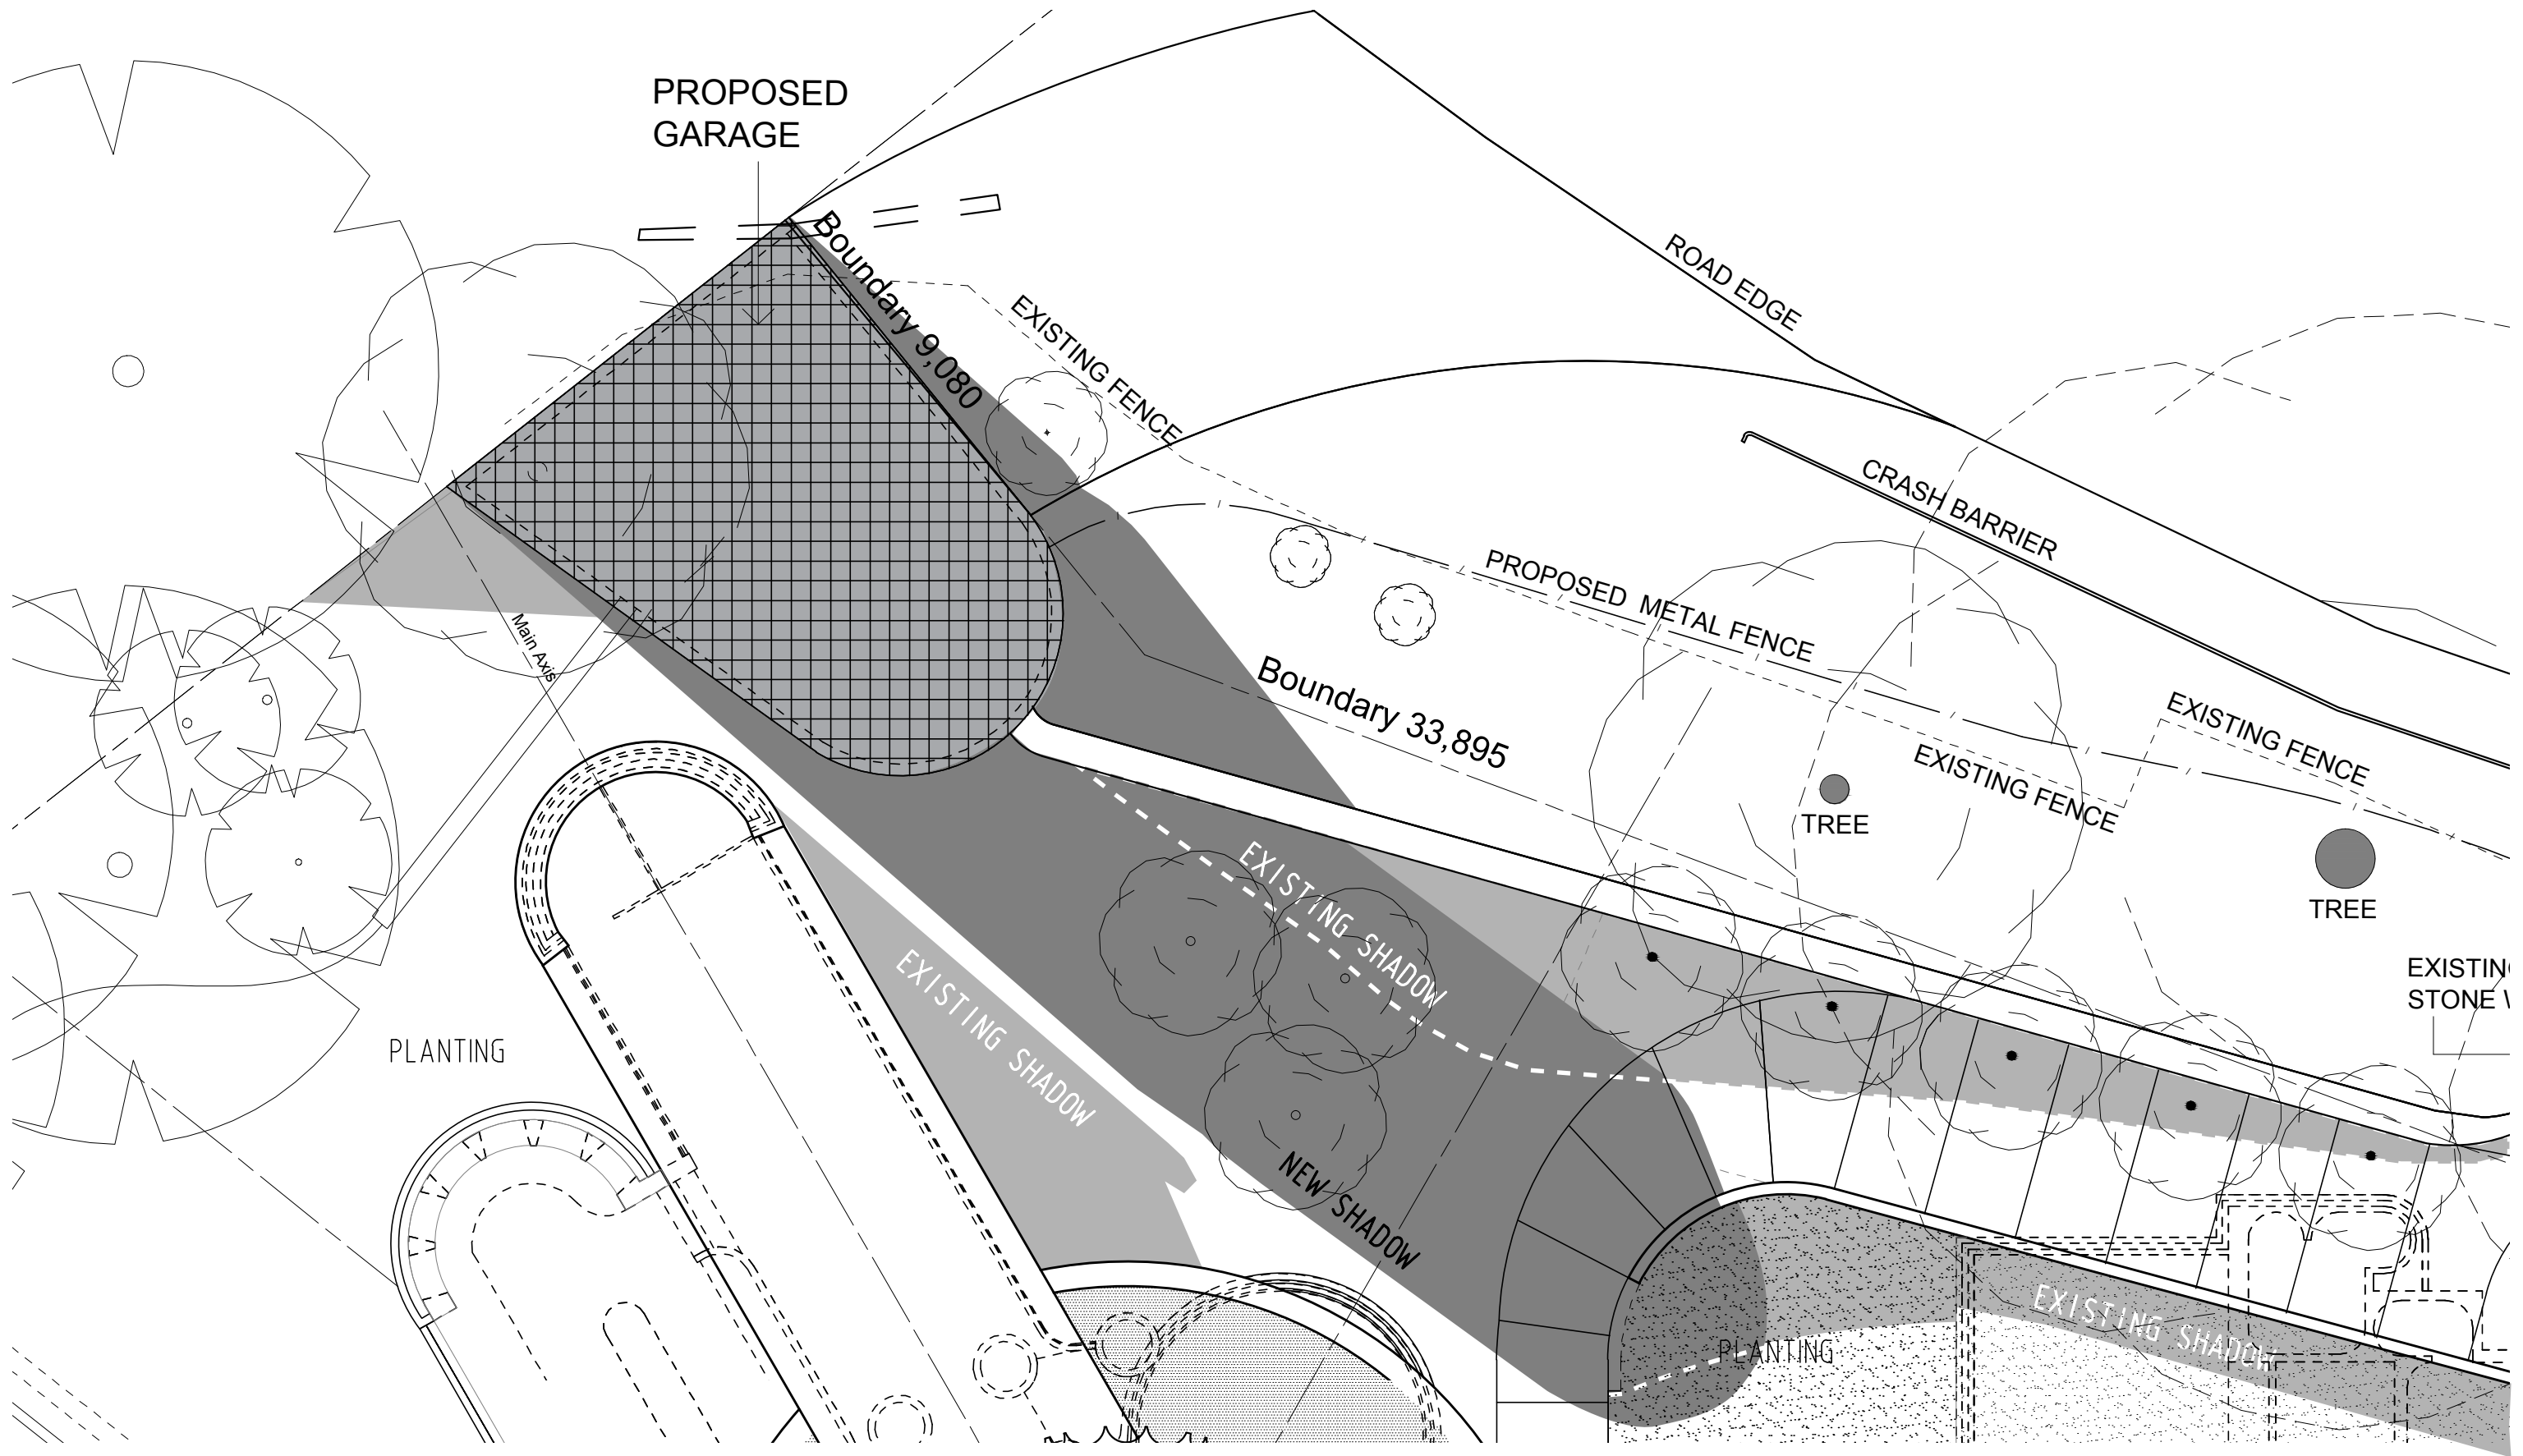

JUNE 21 - 03PM

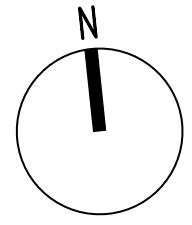

Wood / Marsh Pty Ltd Architecture

CLIENT	PAUL HYLAND AND PAMELA MARSHALL
PROJECT	KUMALE 949 BARRENJOY RD PALM BEACH
TITLE	GARAGE - SHADOW PLAN JUNE 21 - 03PM

DRAWING NO.	DD . J . 15	REVISION NO.	-
JOB NUMBER	306	DATE	11.02.2016
SCALE	1:100	DESIGNED	RW/RM
DRAWN		CHECKED	-
		APPROVED	WM

DO NOT SCALE VERIFY ON SITE COPYRIGHT