


SECTION AA

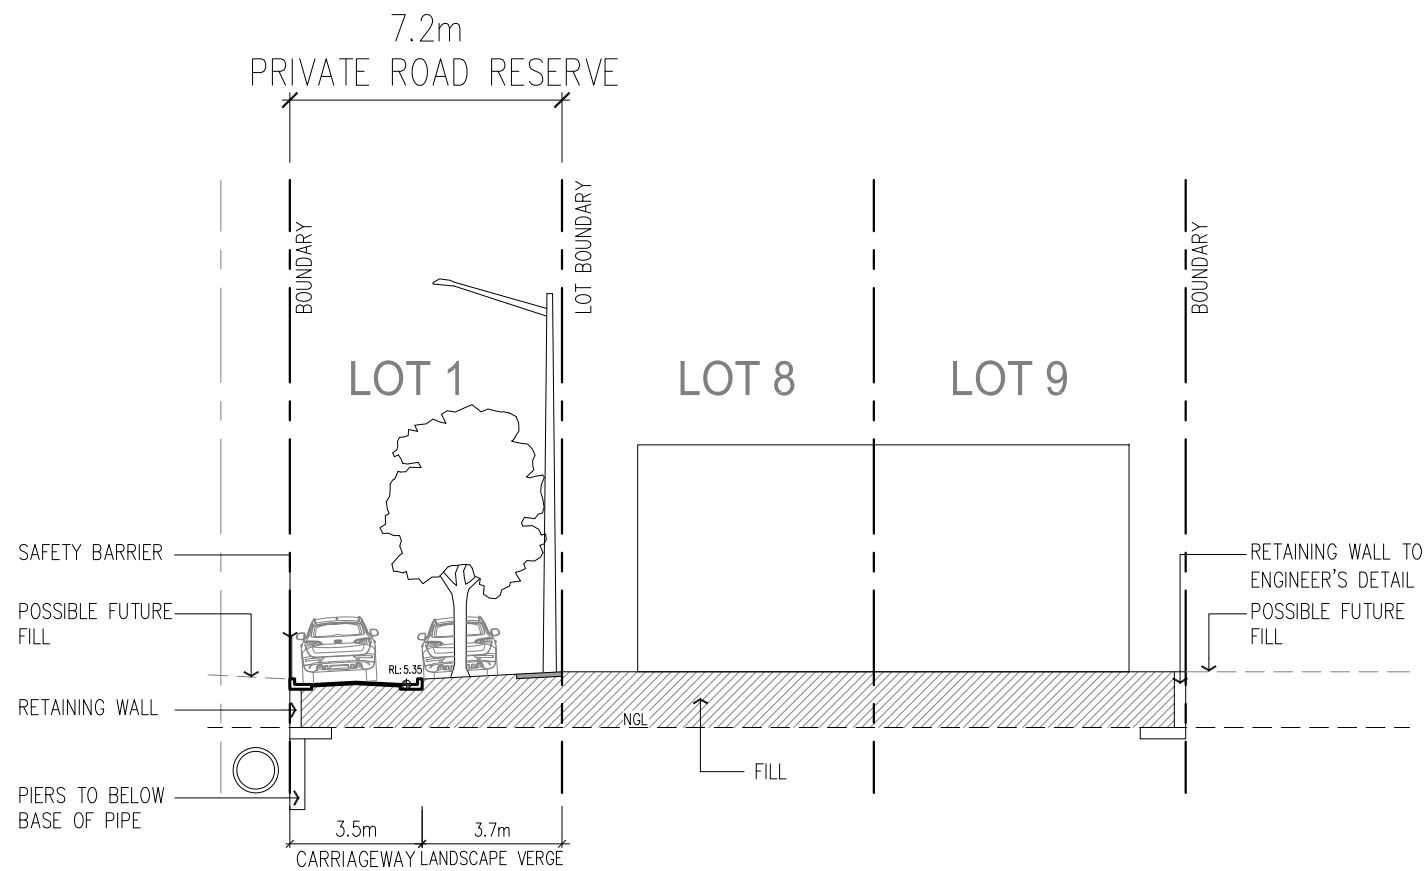

SECTION BB

DEVELOPMENT APPLICATION

| REV. | DESCRIPTION | DATE | REV. | DESCRIPTION | DATE |
|------|-------------------------|---------|------|-------------|------|
| - | DEVELOPMENT APPLICATION | SEPT/14 | | | |

| | | | | | |
|-------------------------------|--|--|--|--|---|
| ARH WARRIEWOOD PTY LTD | STEPHEN BOWERS ARCHITECTS ABN 64 087 958 423 REG ARCHITECT: STEPHEN BOWERS (5810) SUITE 91, 26-32 PIRRAMA ROAD, JONES BAY WHARF PYRMONT NSW 2009 p 02 8212 9705 m 0414 780 450 email: stephen.bowers@stephenbowersarchitects.com www.stephenbowersarchitects.com | <p>● STEPHEN BOWERS ARCHITECTS</p> <p>This drawing is protected by copyright. Reproduction or publication of the whole or part of the drawing without a license of the owner of the copyright is an infringement of copyright.</p> <p>Do not scale drawings. Verify all dimension on site. Report any discrepancies in documents to Architect.</p> | <p>Address</p> <p>53C WARRIEWOOD ROAD WARRIEWOOD NSW 2102</p> | <p>Drawing Title</p> <p>ROAD SECTIONS AA & BB</p> | <p>Scale 1:100(A1)/1:200(A3) Date SEPT/2014</p> <p>Drawn by C.W Check by S.B</p> <p>Drawing No. DA-08 Rev/Isn -</p> <p>Cad file path.</p> |
|-------------------------------|--|--|--|--|---|