
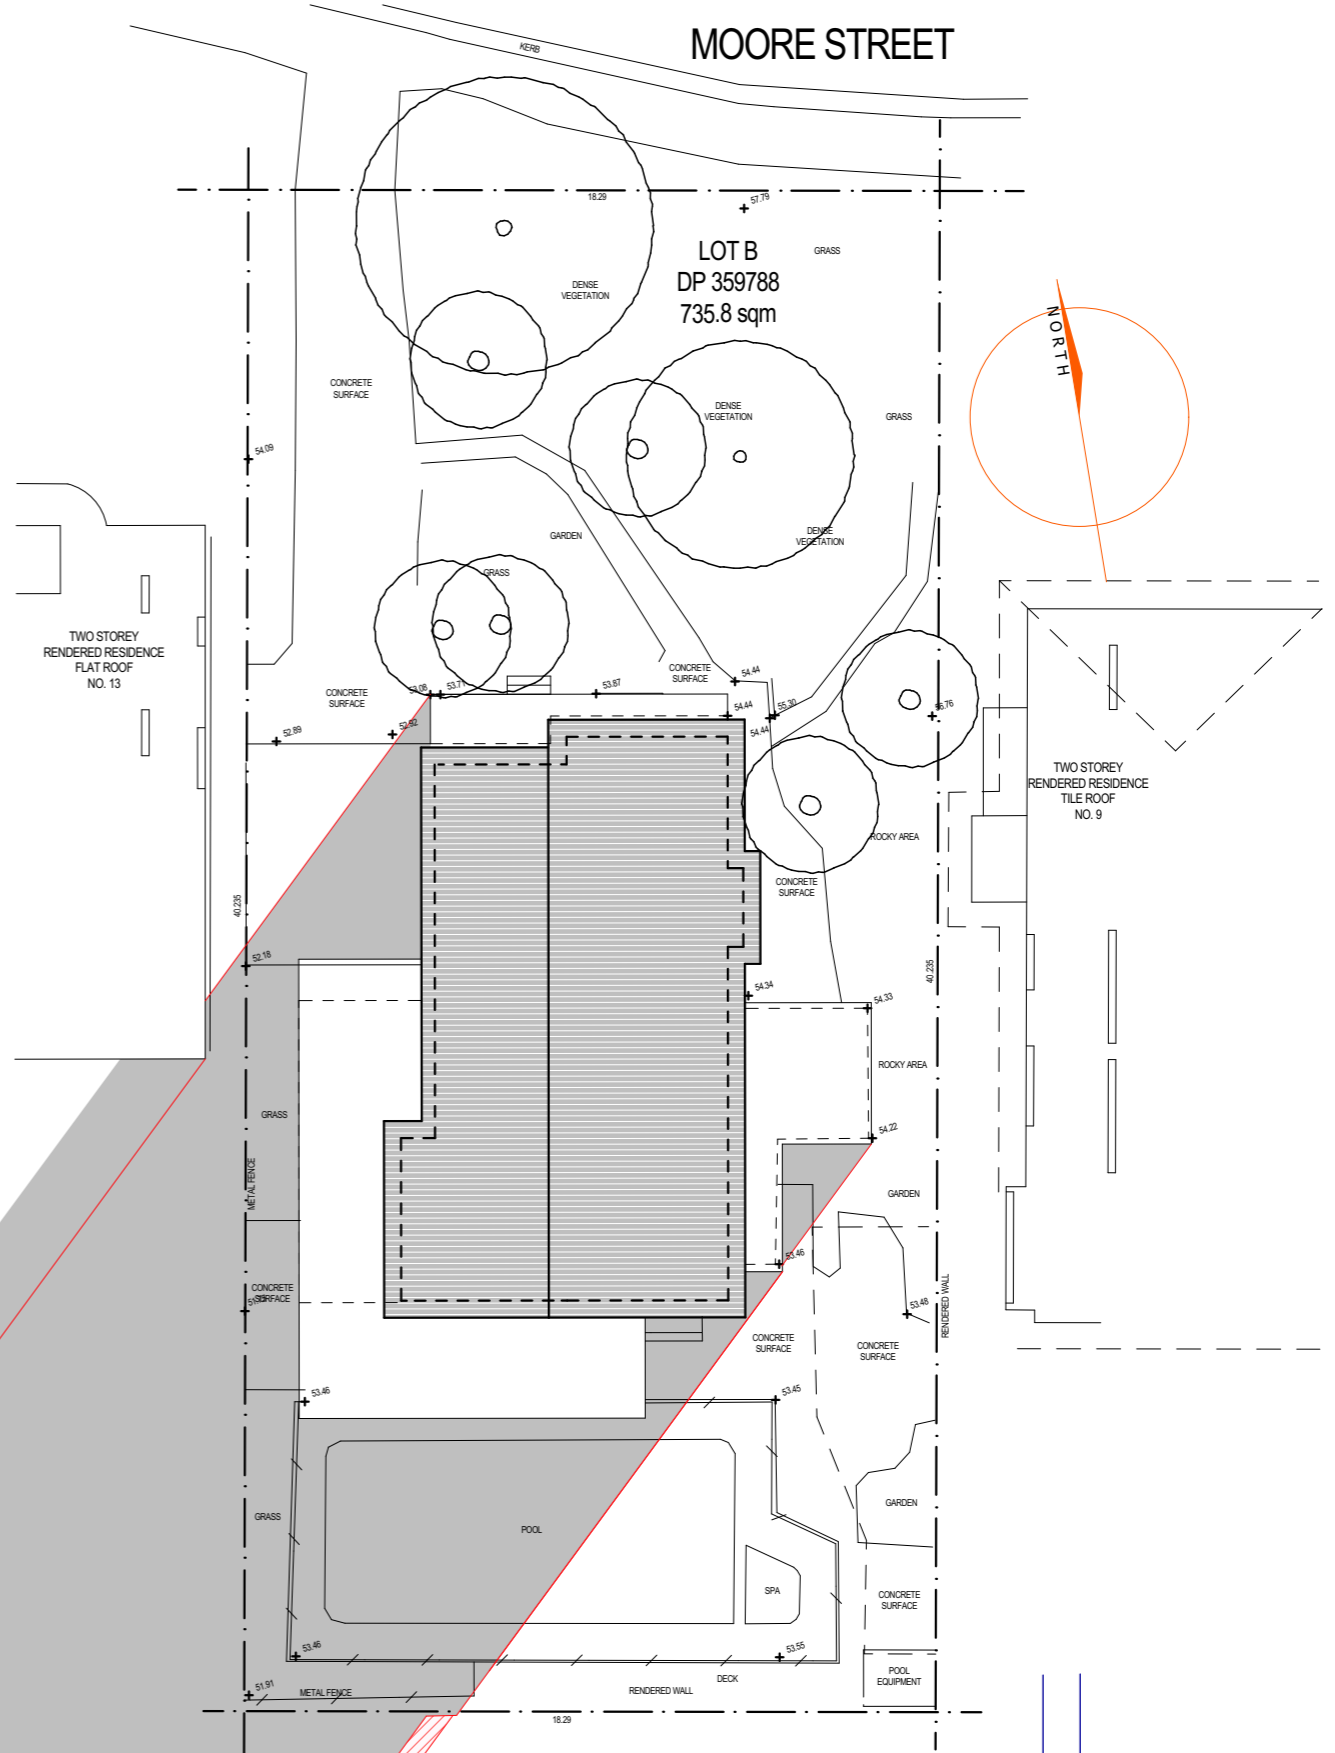


MOORE STREET

MOORE STREET

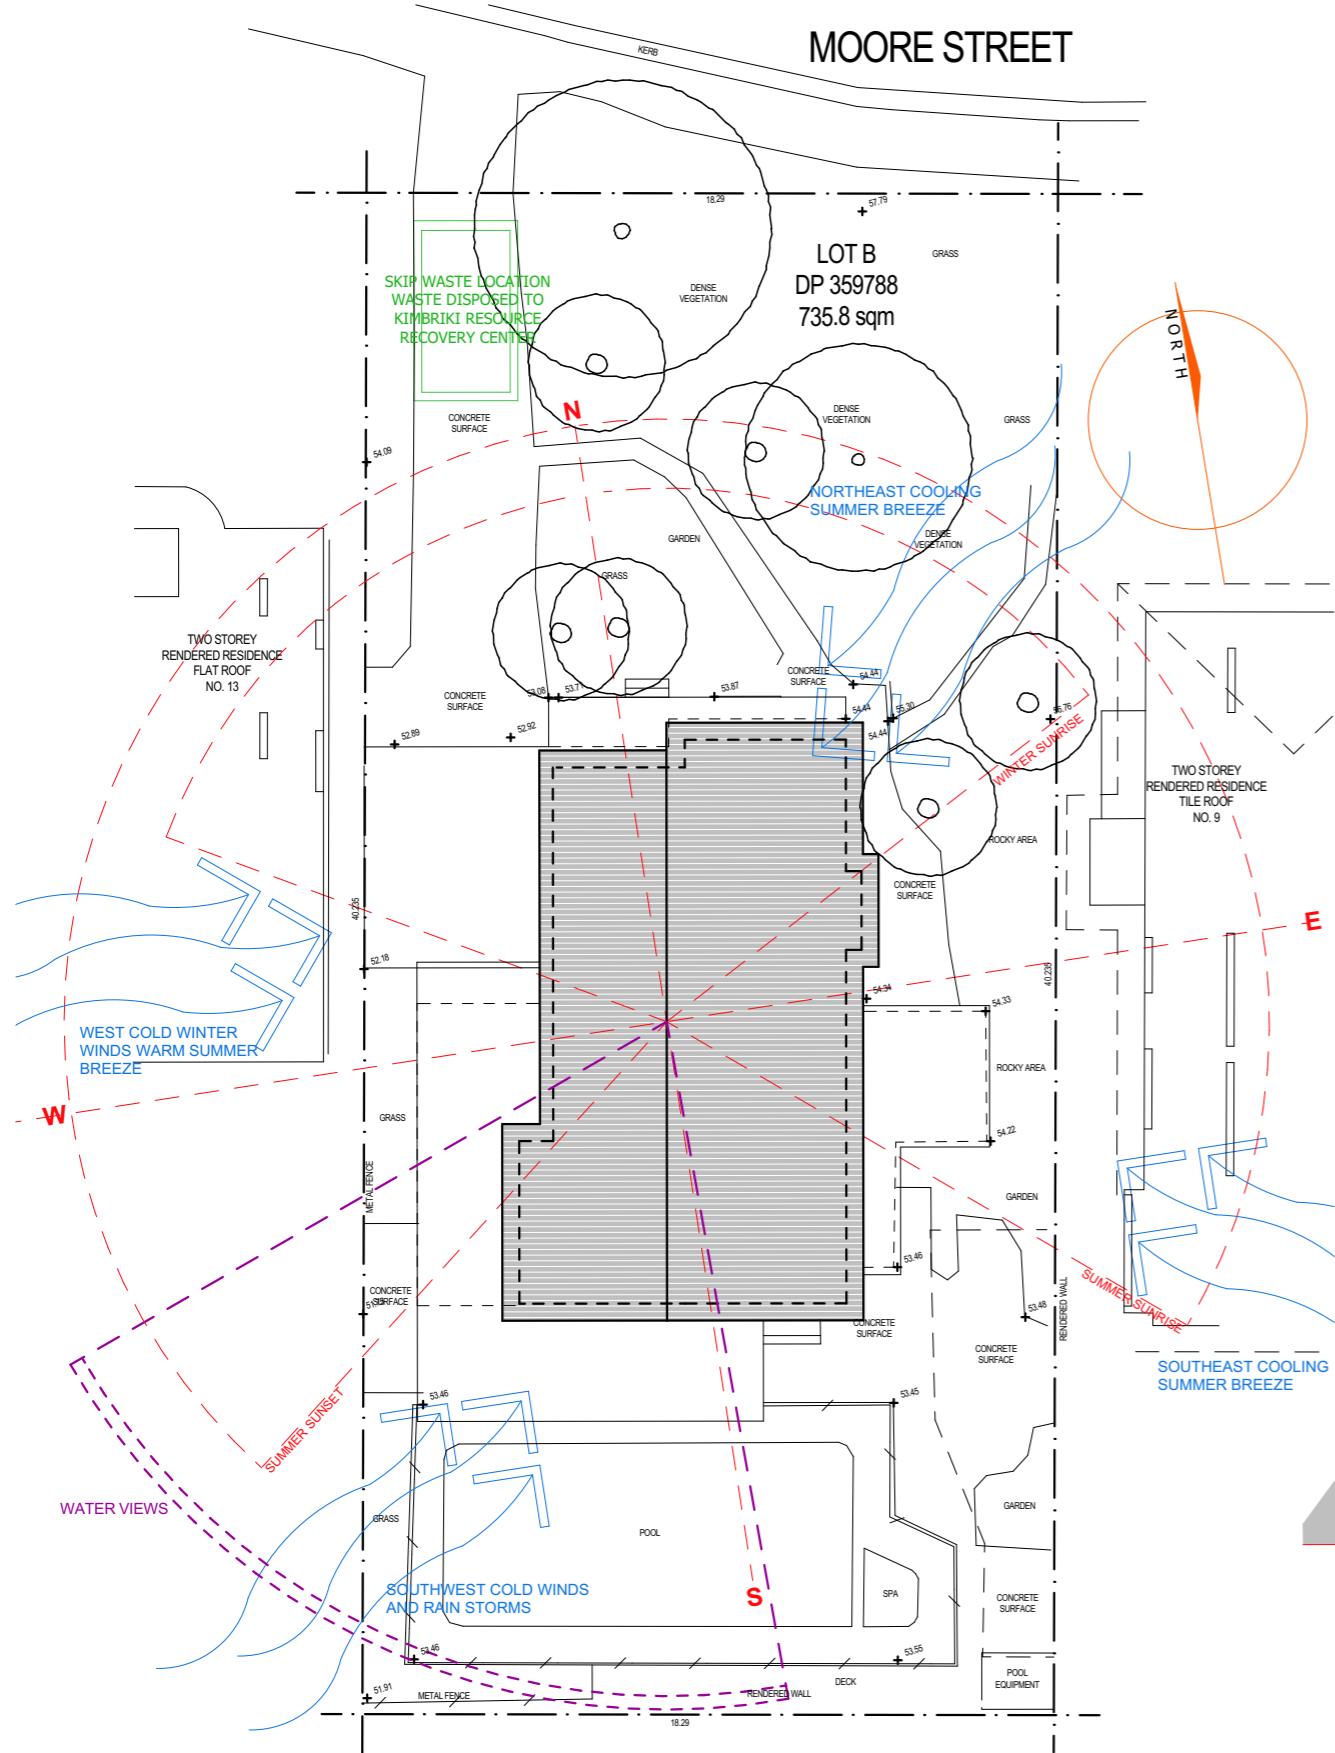

LOT B
DP 359788
735.8 sqm

LOT B
DP 359788
735.8 sqm



SITE ANALYSIS

SHADOW DIAGRAMS 21ST JUNE AT 9AM

-  EXISTING SHADOWS
-  NEW SHADOWS




ADD-STYLE HOME ADDITIONS
Upstairs & On Ground Specialists


ADD-STYLE HOME ADDITIONS
285 CONDOMINE STREET
MANLY VALE 2093
FAX: 99079051
PAGER: 99079055
EMAIL: tim@addstyle.com.au

PROJECT TITLE.
FIRST FLOOR ADDITION AT
11 MOORE STREET,
CLONTARF 2093



B	FOR COUNCIL	15/10/19	MB
A	FOR PLAN MEETING	20/09/19	GK
NO.	REVISION	DATE	BY
	SCALE: 1:200	DATE: 20/09/19	
	DRAWN BY: GK	CHECKED: MB	
TITLE: SHADOW DIAGRAMS			
DRAWING NO. 9079 DA 2		ISSUE B	

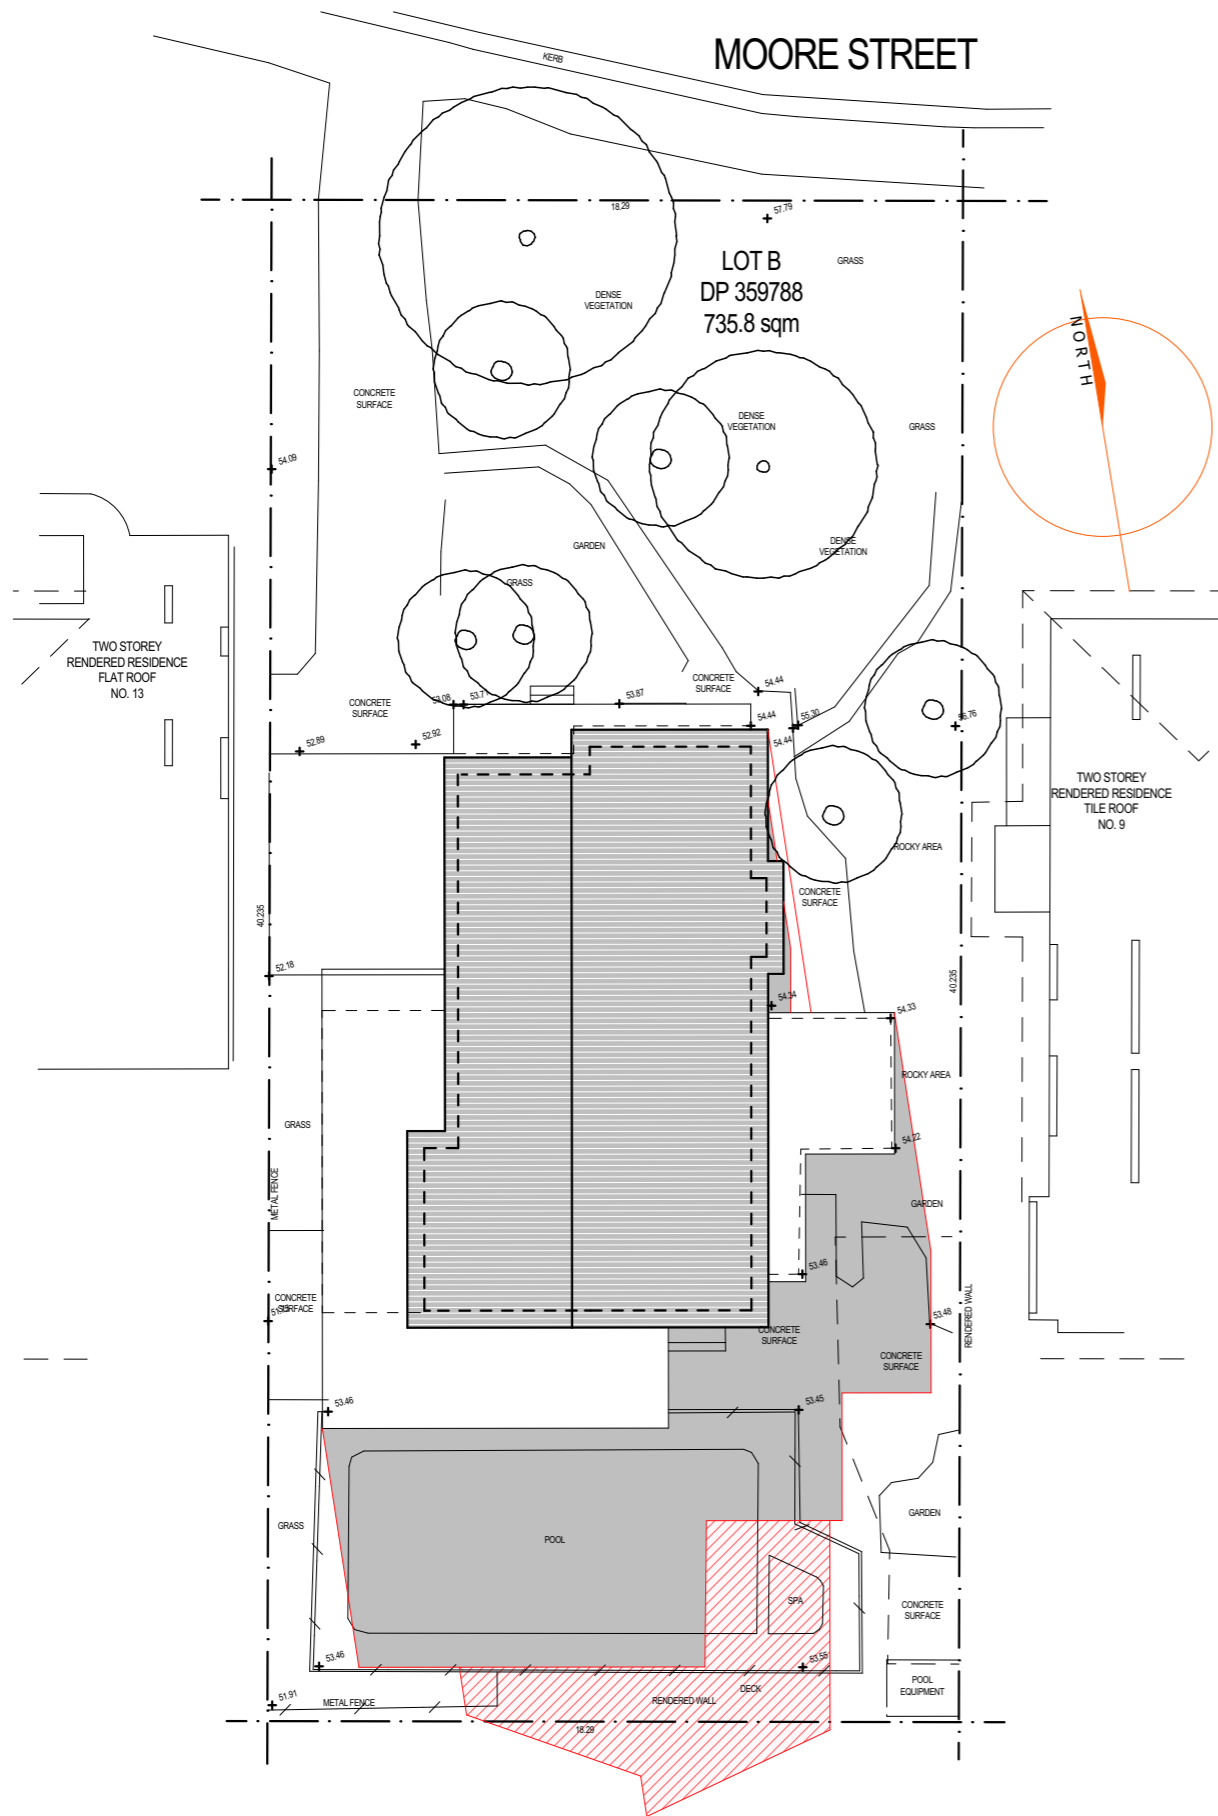

SHADOW DIAGRAMS 21ST JUNE AT 12PM

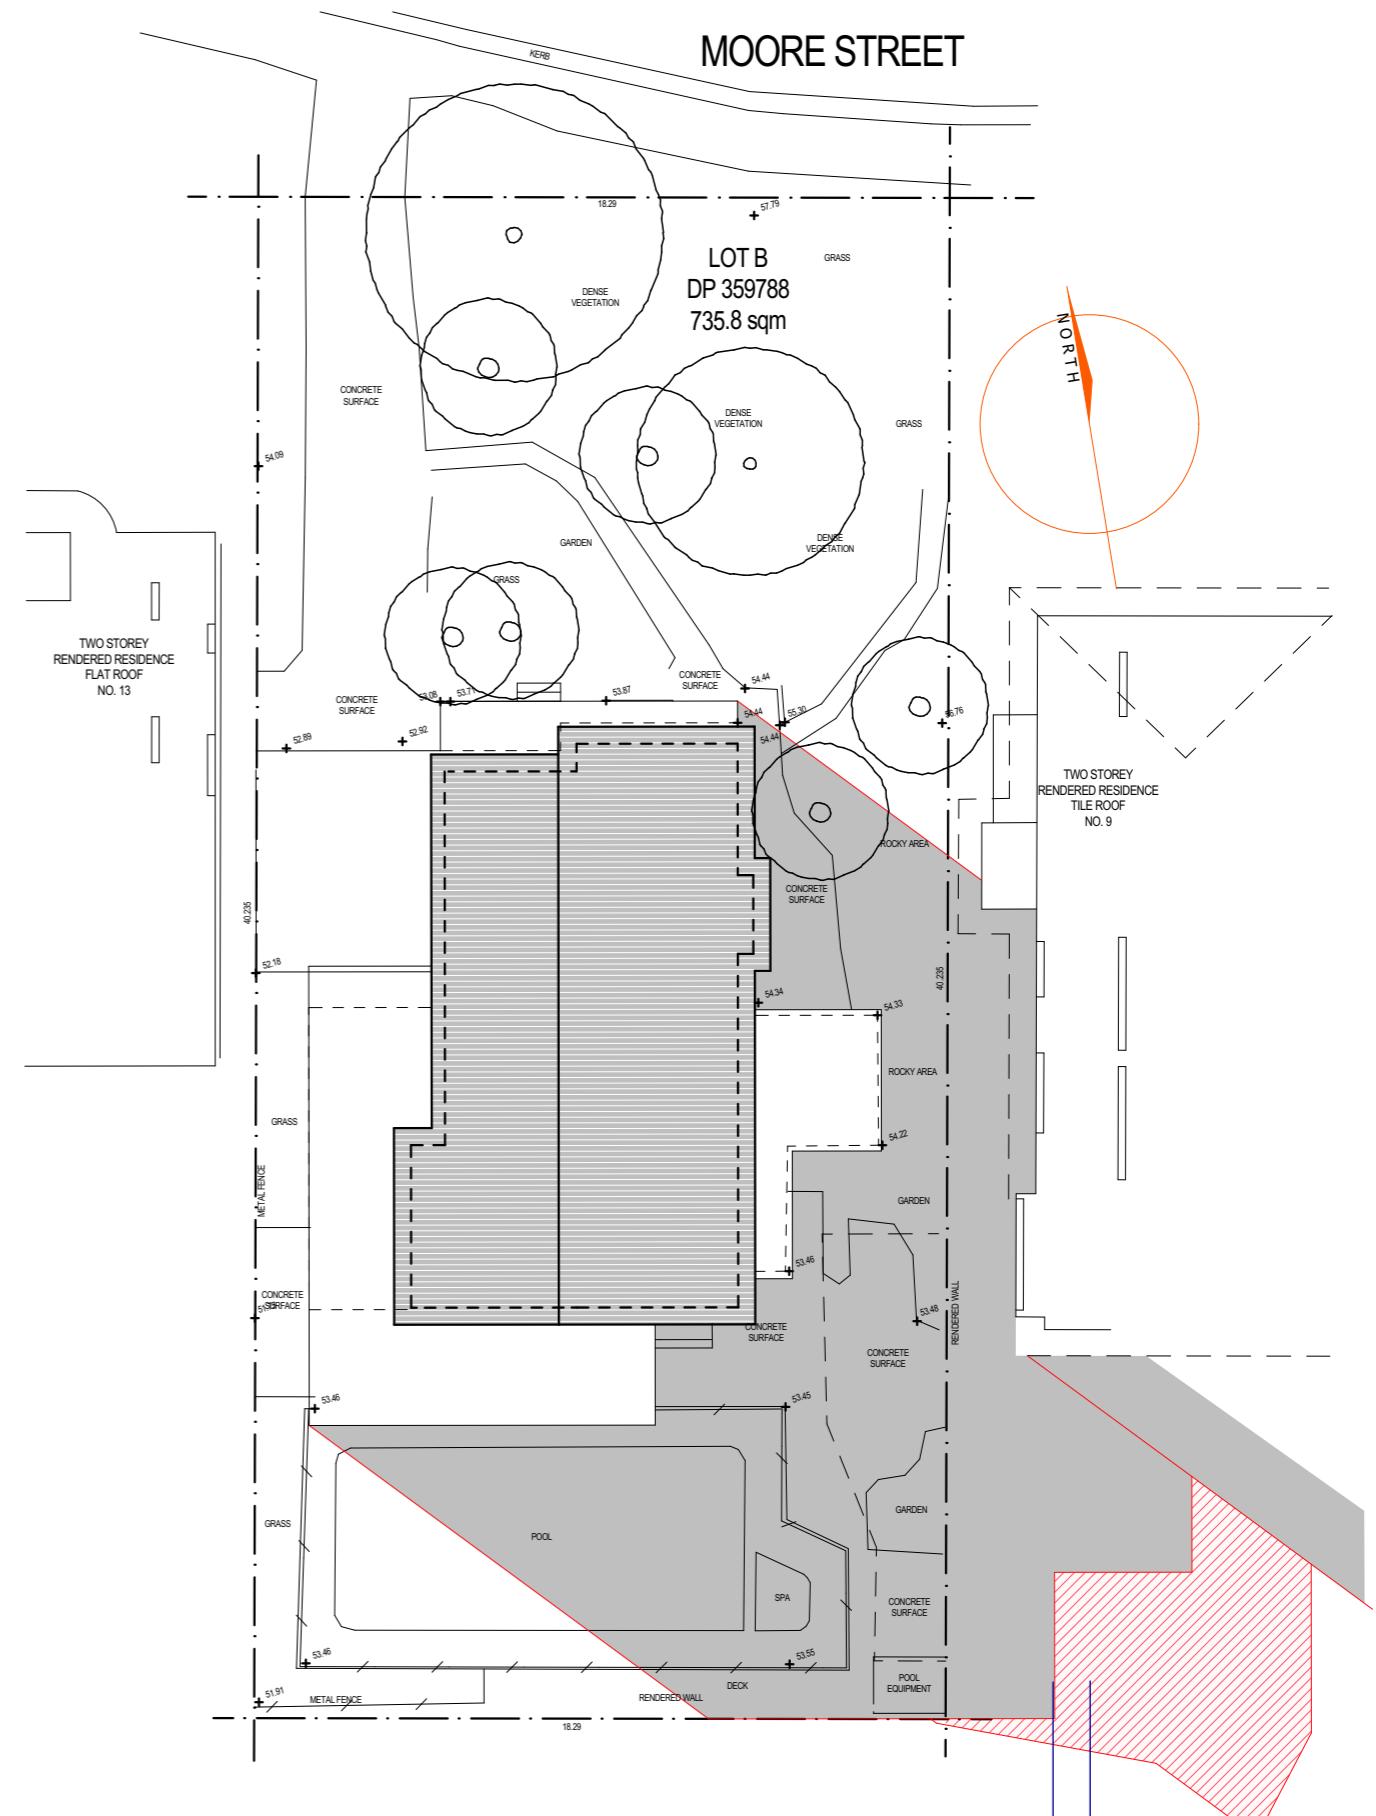

SHADOW DIAGRAMS 21ST JUNE AT 3PM

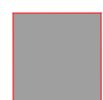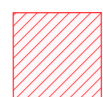-  EXISTING SHADOWS
-  NEW SHADOWS



ADD-STYLE
HOME ADDITIONS
Upstairs & On Ground Specialists

ADD-STYLE HOME ADDITIONS
285 CONDOMINE STREET
MANLY VALE 2093
FAX: 99079051
PAGER: 99079055
EMAIL: tim@addstyle.com.au

PROJECT TITLE.
FIRST FLOOR ADDITION AT
11 MOORE STREET,
CLONTARF 2093

B	FOR COUNCIL	15/10/19	MB
A	FOR PLAN MEETING	20/09/19	GK
NO.	REVISION	DATE	BY
	SCALE: 1:200	DATE: 20/09/19	
	DRAWN BY: GK	CHECKED: MB	
TITLE: SHADOW DIAGRAMS			
DRAWING NO. 9079 DA 2		ISSUE B	