

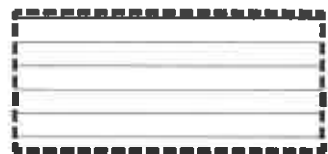



LOT 32
SEC 2
DP 5464

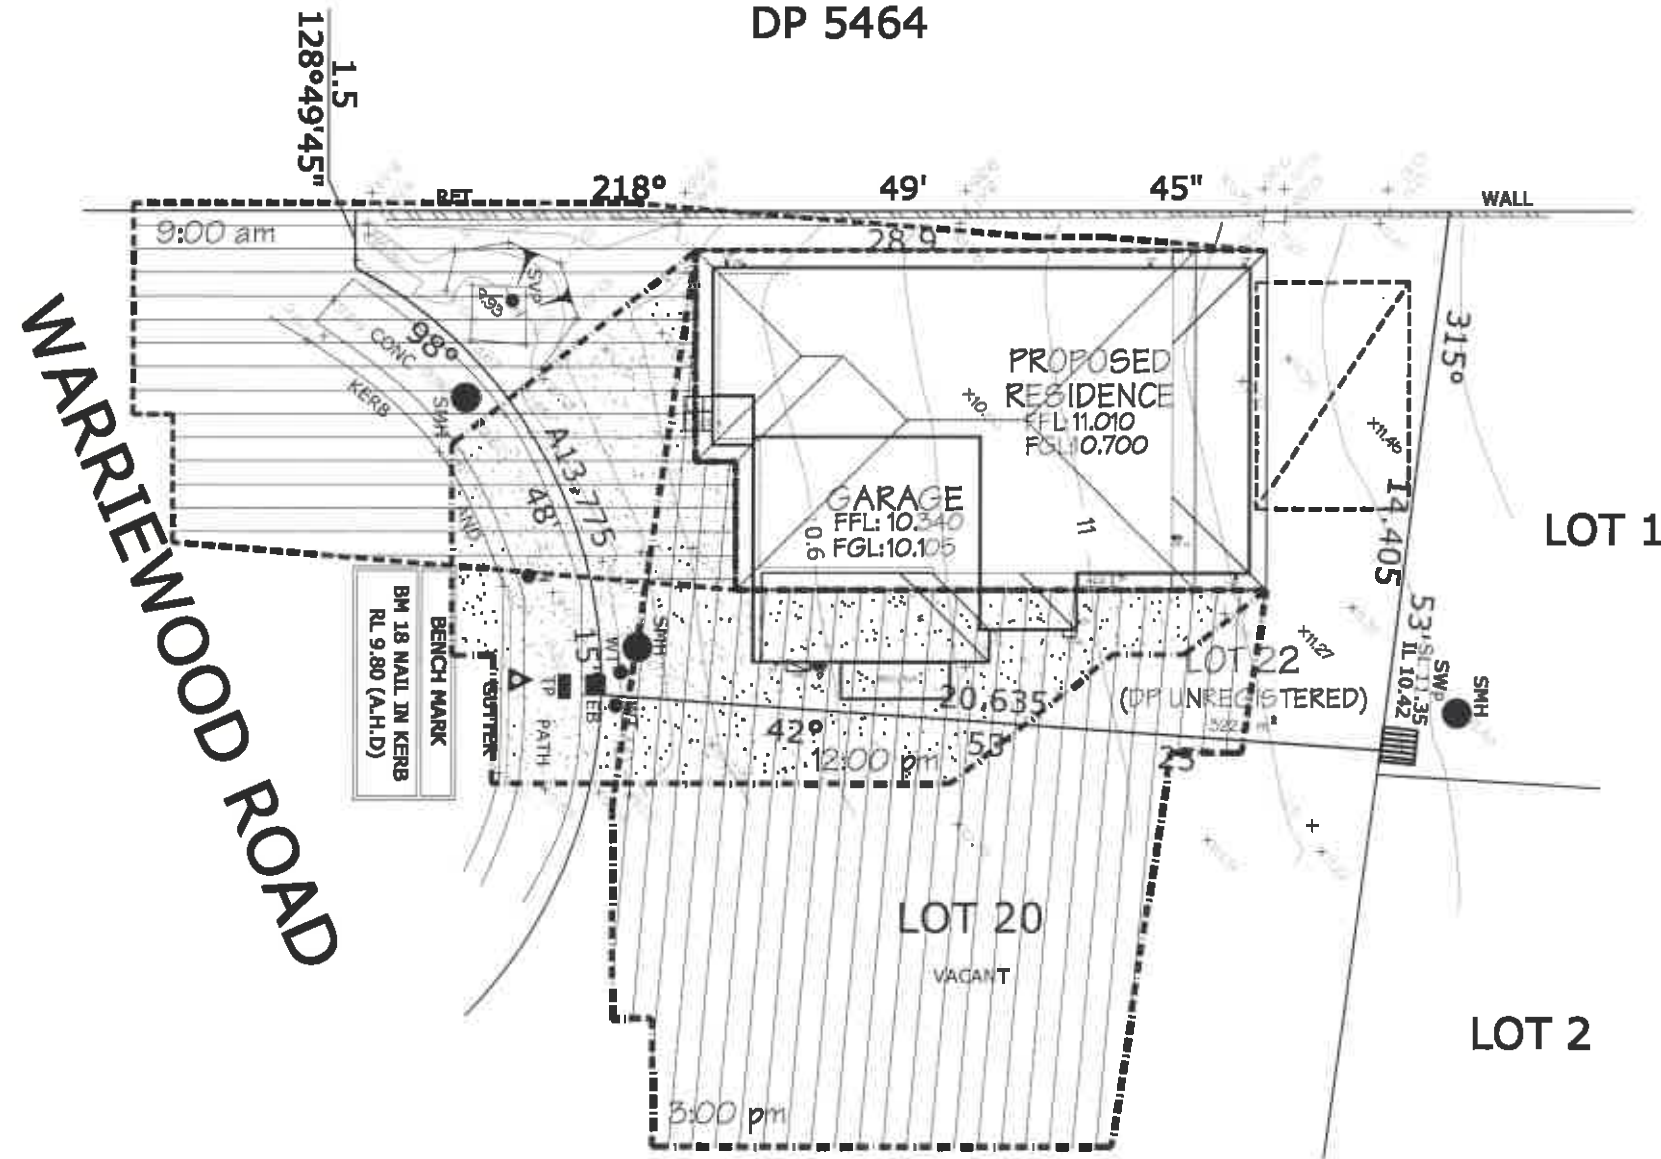

21st JUNE SHADOWS 9:00 am

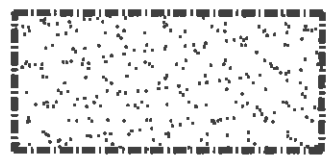

21st JUNE SHADOWS 12:00 pm

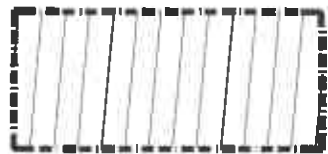

21st JUNE SHADOWS 3:00 pm

NOTES:

PLEASE NOTE: DETAILS SHOWN ON THESE PLANS ARE INTENDED TO BE ACCURATE - HOWEVER INFORMATION WRITTEN INTO INDIVIDUAL CONTRACTS WILL TAKE PRECEDENCE OVER PLANS

- * ALL DIMENSIONS ARE IN MILLIMETRES
- * DO NOT SCALE - USE WRITTEN DIMENSIONS
- * ALL DIMENSIONS ARE TO STRUCTURAL FRAMES ONLY EXCLUDING FINISHED SURFACES

RAWSON HOMES

1 HOMEBUSH BAY DRIVE
BUILDING F, LEVEL 2, SUITE 1
RHODES NSW 2138
TELEPHONE: 02 8765 5500
FAX : 02 8765 8099
BUILDER'S LICENCE No. 33493C



CLIENT:
MR A. M. CAMILLERI

SITE ADDRESS:
LOT 22, DP. UNREGISTERED,
WARRIEWOOD ROAD,
WARRIEWOOD

HOUSETYPE:
MODEL: KINGSTON 24
FACADE: CLASSIC
TYPE: DOUBLE GARAGE
SPECIFICATION: LUX

DRAWING TITLE:
SHADOW DIAGRAM

| | | | |
|-----------------|-------------------------|-------------------|----------------------------|
| DRAWN BY: TH | DATE DRAWN: 25.07.17 | CHECKED BY: QC | APPROVED FOR CONSTRUCTION: |
|-----------------|-------------------------|-------------------|----------------------------|

| | |
|----------------------------|-----------------|
| COUNCIL AREA: PITTWATER | SCALE: 1:200 |
|----------------------------|-----------------|

| | | |
|--------------------|-----------------|-------------|
| JOB No: A007533 | DRWG No.: 11 | ISSUE: D |
|--------------------|-----------------|-------------|