


1
-

SECTION 05
1:200

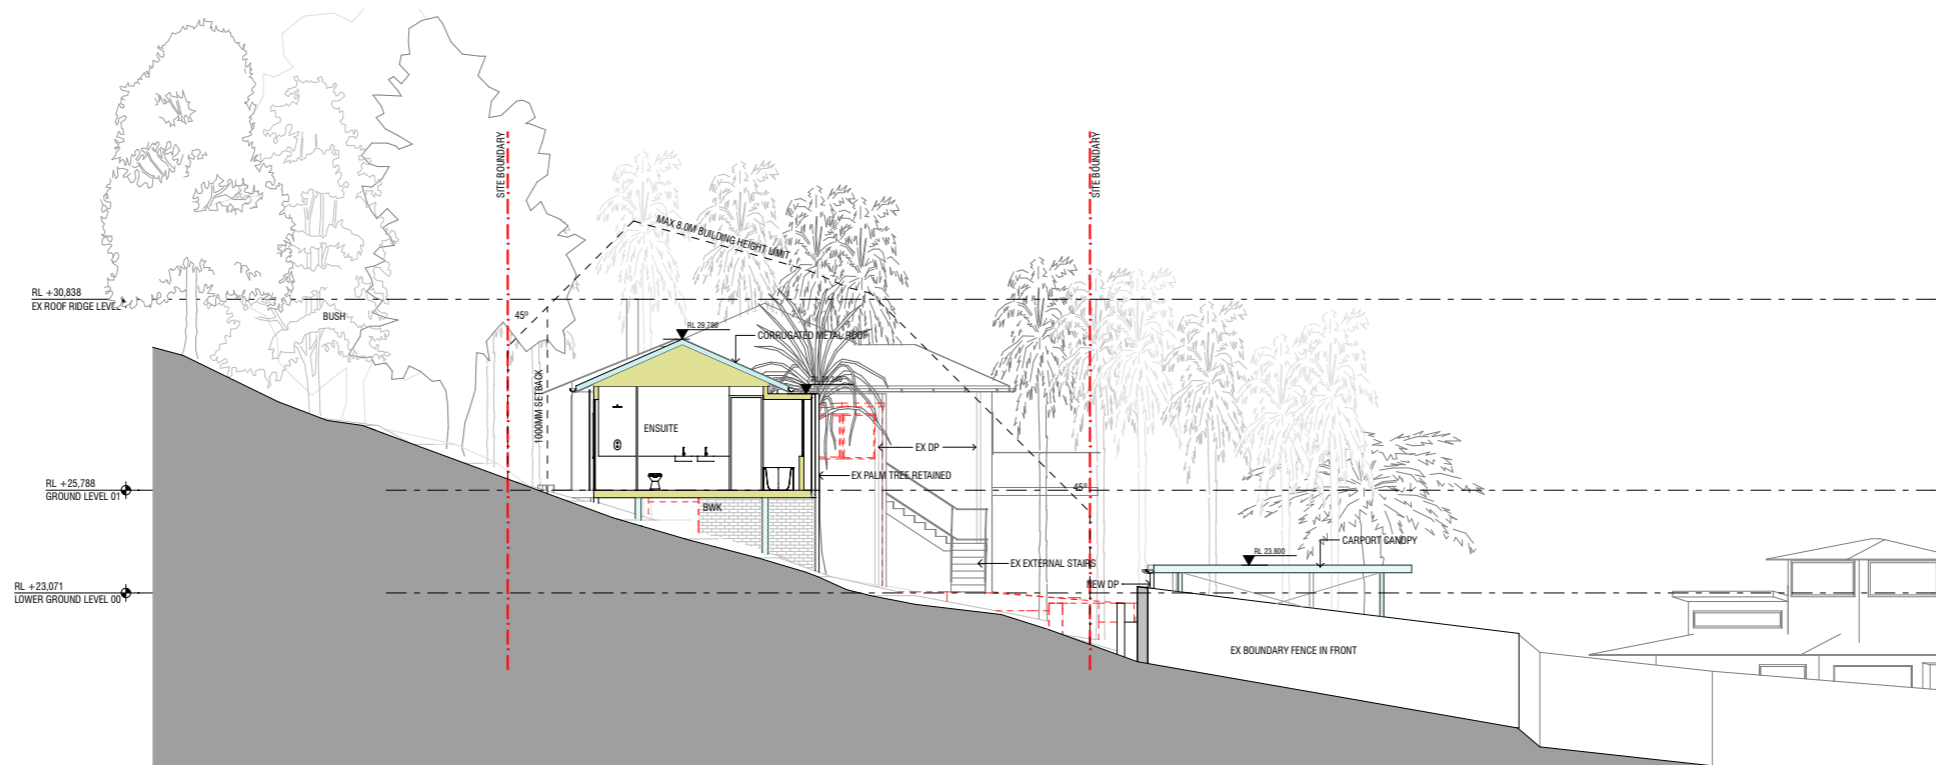

2
-

SECTION 06
1:200