

Contact Us		Office Use Only	
The General Manager, 725 Pittwater Road, Dee Why NSW 2099 or Customer Service Centre, Northern Beaches Council DX9118 Dee Why			
Email	council@warringah.nsw.gov.au		
Fax	9942 2606		
If you need help lodging your application call Customer Service on (02) 9942 2111 or come in and talk to us at the Civic Centre, Dee Why.			

Part 1: Declaration


1. DECLARATION	
I hereby certify that the shadow diagrams submitted with the proposal at	
Address	104 Taiyoi Rd North Narrabeen
For the erection of <small>Description of development</small>	new single story dwelling
<ul style="list-style-type: none"> In accordance with the survey (prepared by a registered surveyor) which is required to be submitted with the application Drawn to true north Indicate shadow cast by the proposal at 9am, noon, 3pm, 21 June To indicate the shadow cast by existing buildings and structures on the site and in the surrounding area 	


Part 2: Certification

2. CERTIFIER			
Title	<input type="radio"/> Mr <input type="radio"/> Mrs <input type="radio"/> Ms <input type="radio"/> Other		
Full family name <small>(no initials) (or Company)</small>	J J Drafting		
Full given names <small>(no initials) (or A.C.N)</small>			
Phone		Alternate	
Mobile	0414777541	Fax	
Qualification <small>(i.e. Architect, Planner, Computer Technician, Surveyor)</small>			

Part 3: Signature

3. APPLICANT(S) SIGNATURE	
Signature	J. Jankou
Date	24.6.19.

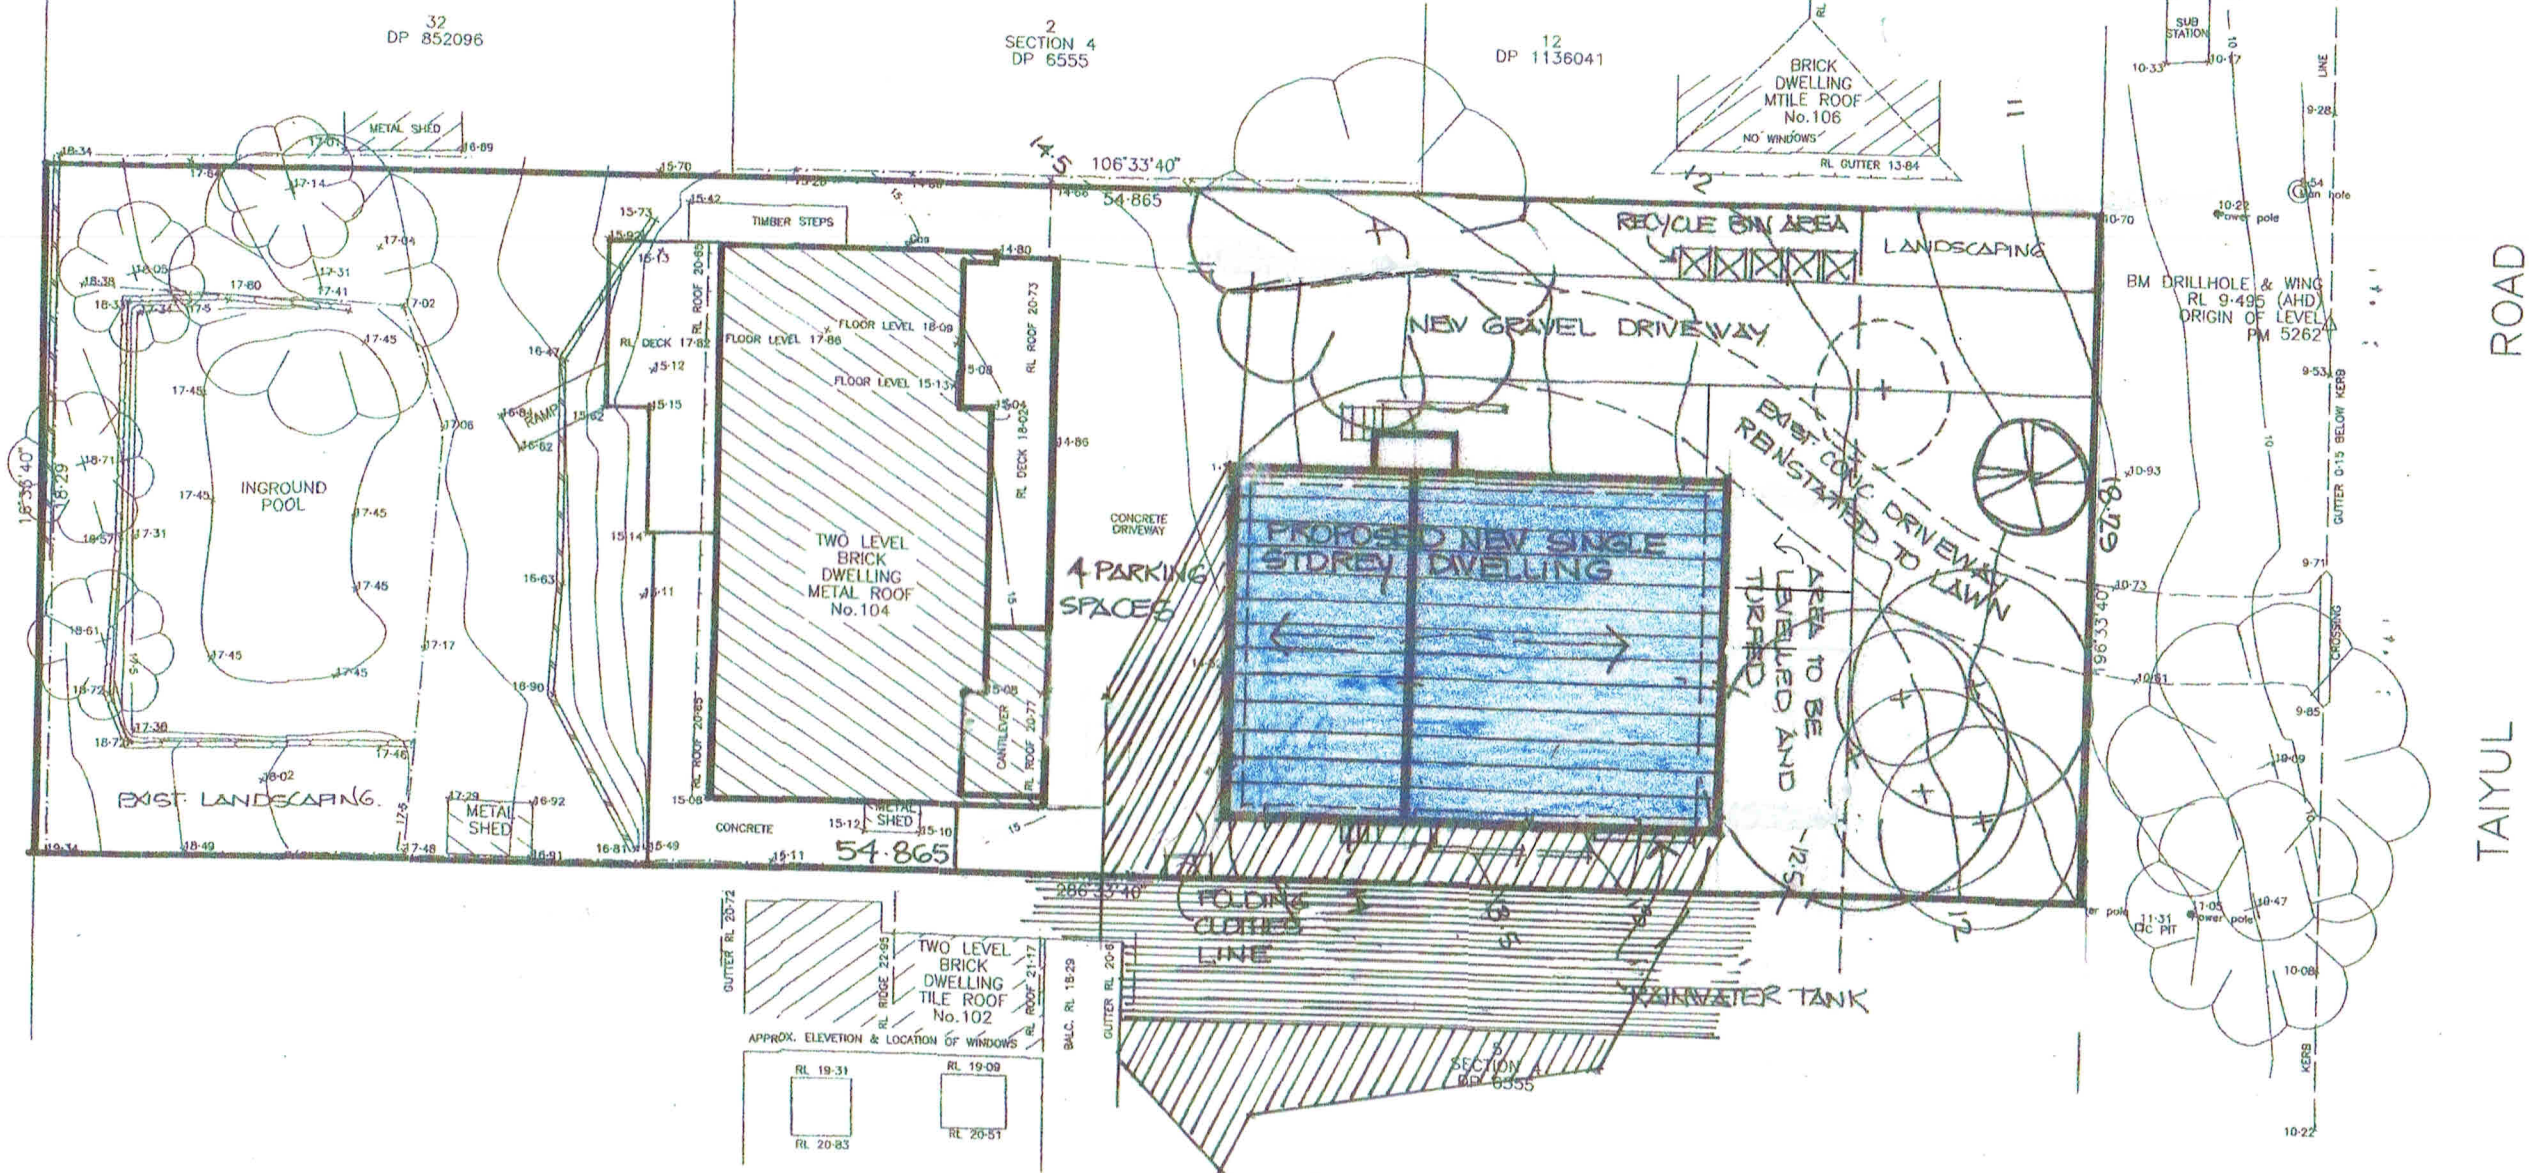

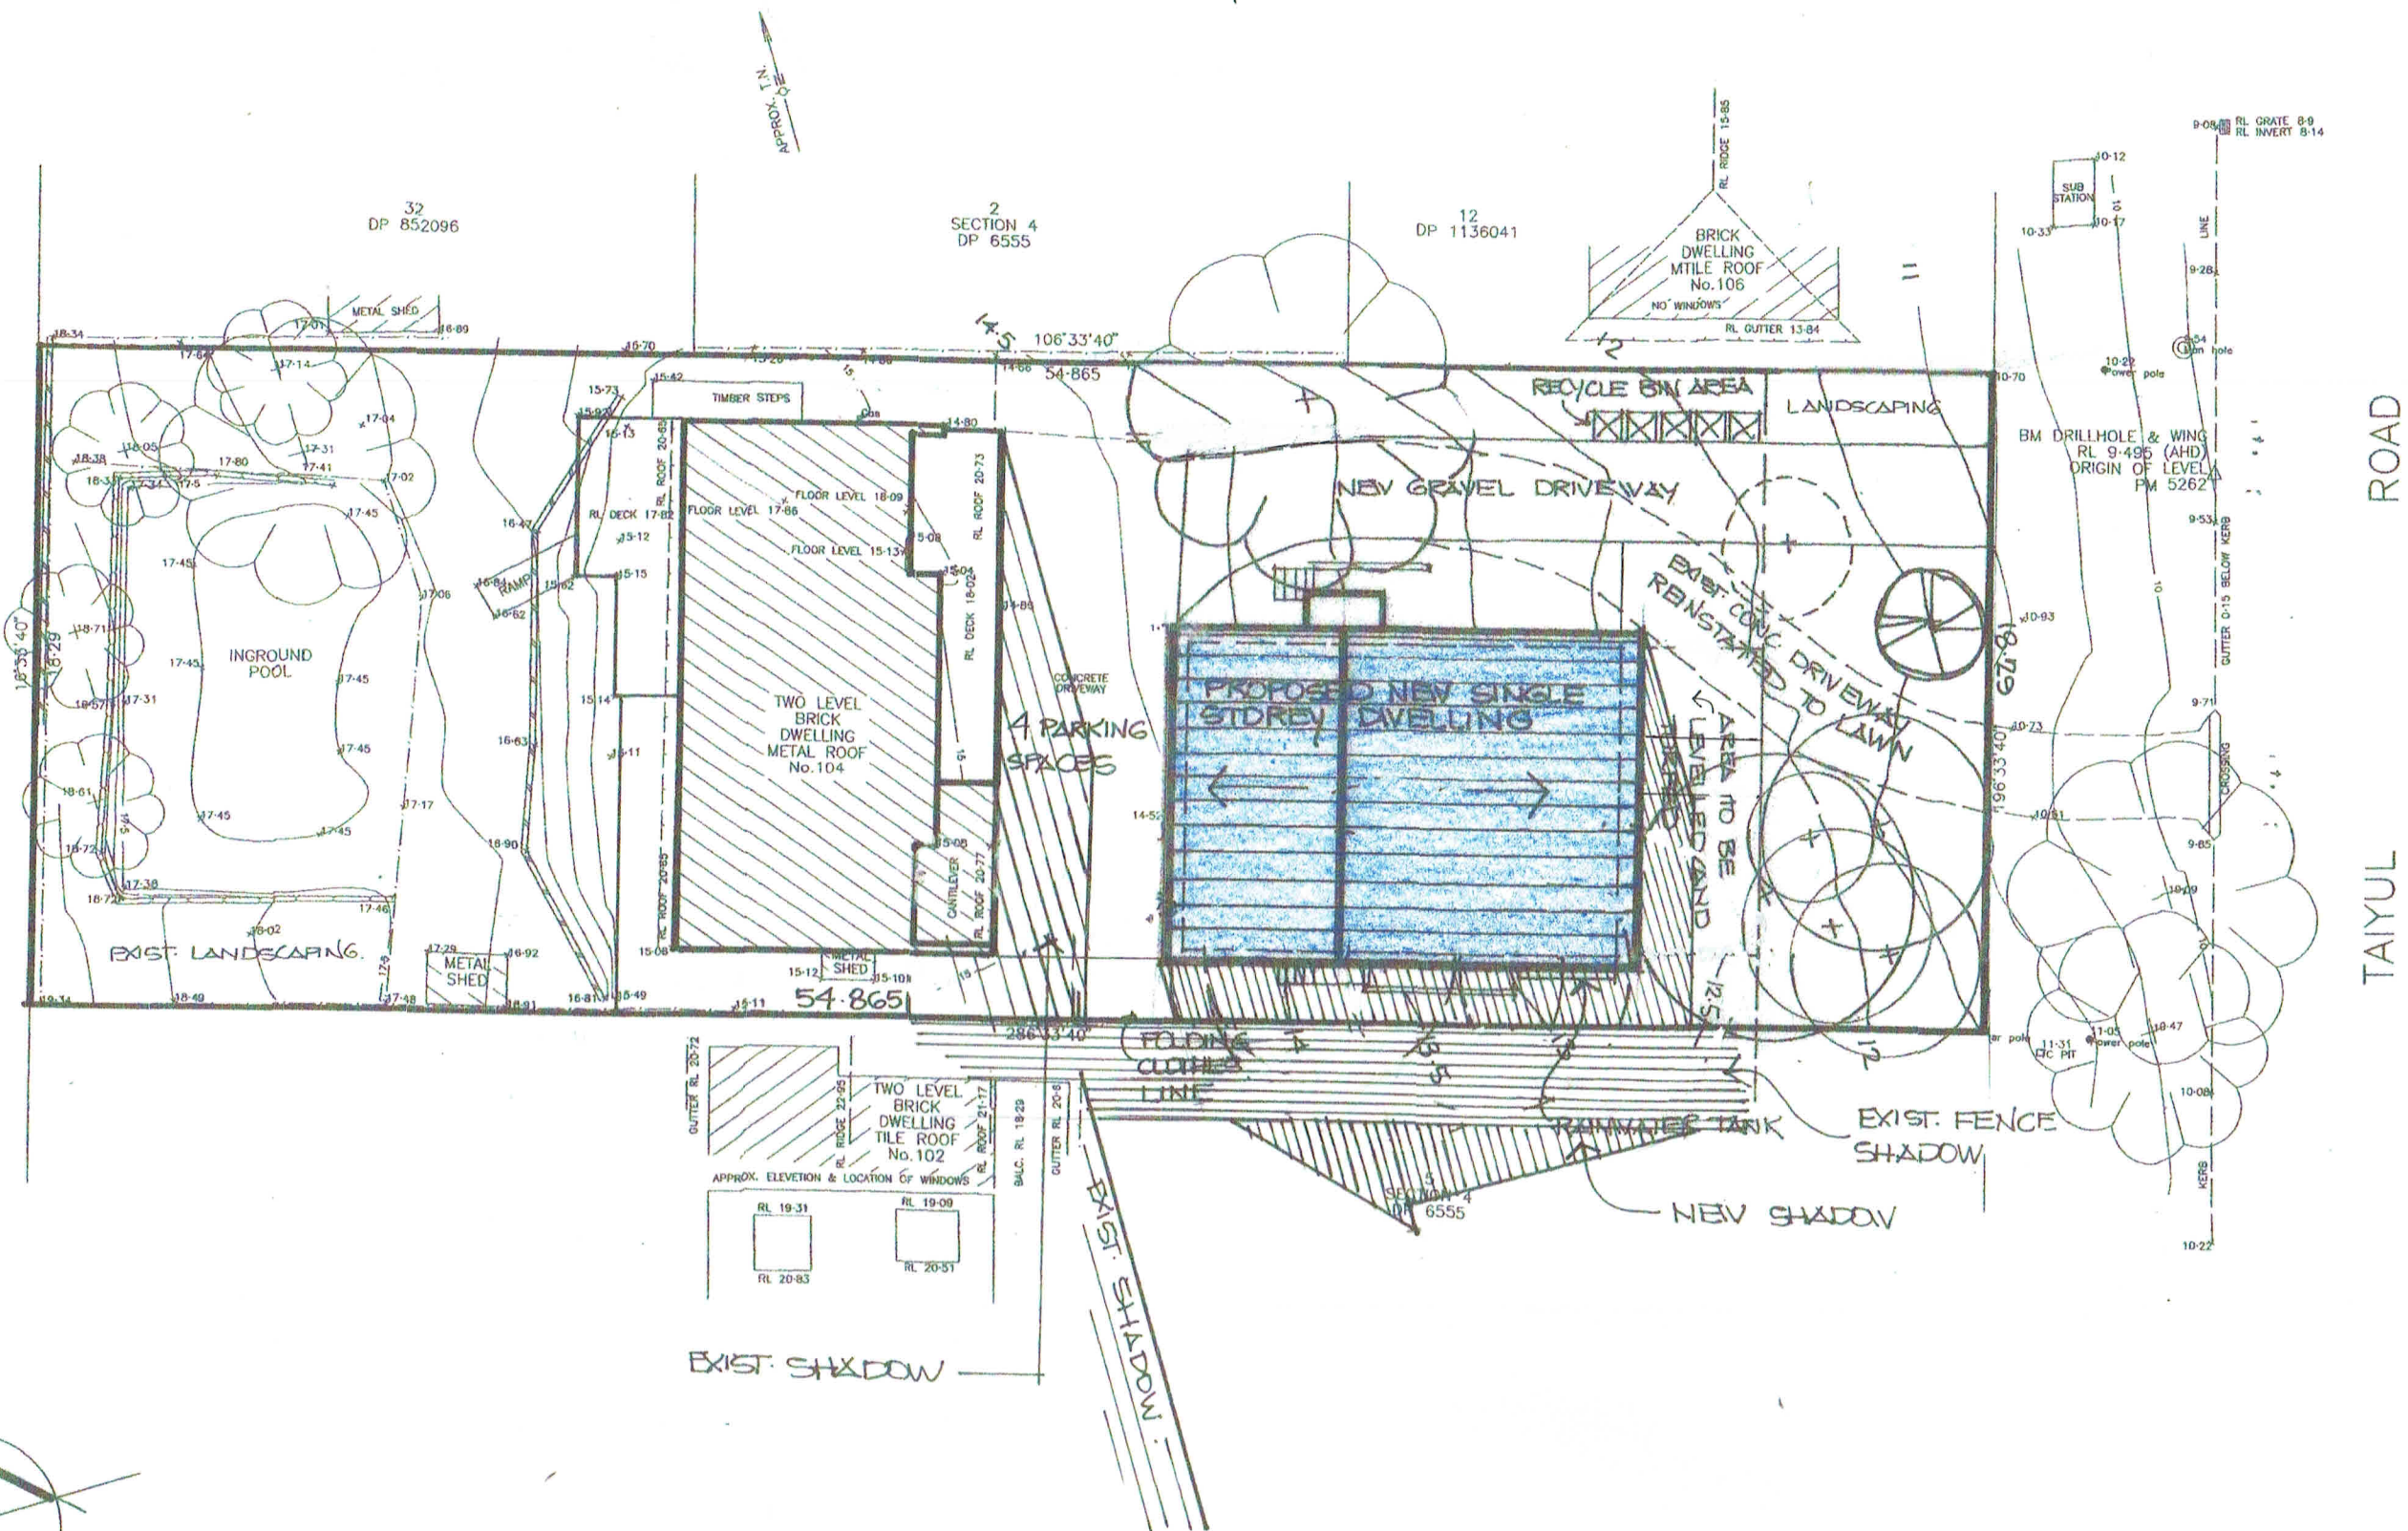

SHADOW PLAN - JUNE 21 - 12 noon

NOTES

- All structure including stormwater & drainage to engineers details
- Do not obtain dimensions by scaling drawings**
- All dimensions are to be checked on site prior to starting work
- These drawings are to be read in conjunction with all other consultants drawings & specifications
- All workmanship & materials shall be in accordance with the requirements of current editions including amendments of the relevant SAA Codes of Practice, the Building Code of Australia & its amendments
- New materials are to be used throughout unless otherwise noted
- Concrete footings, slab, structural beams or any other structural members are to be designed & endorsed by a practising engineer

JJ Drafting

174 Garden Street,
North Narrabeen NSW 2101
PO Box 687 Dee Why 2099
M - 0414 717 541
Email - jjdraft@tpg.com.au


Project :
PROPOSED DUAL OCCUPANCY 2ND DWELLING
AT 104 TAIYUL ROAD, NORTH NARRABEEN

Title: SHADOW PLAN-JUNE 21 - 12NOON

Scale : 1:200
Date : : October 2018

Job No. : 516/16

Dwg No. DA 11 C

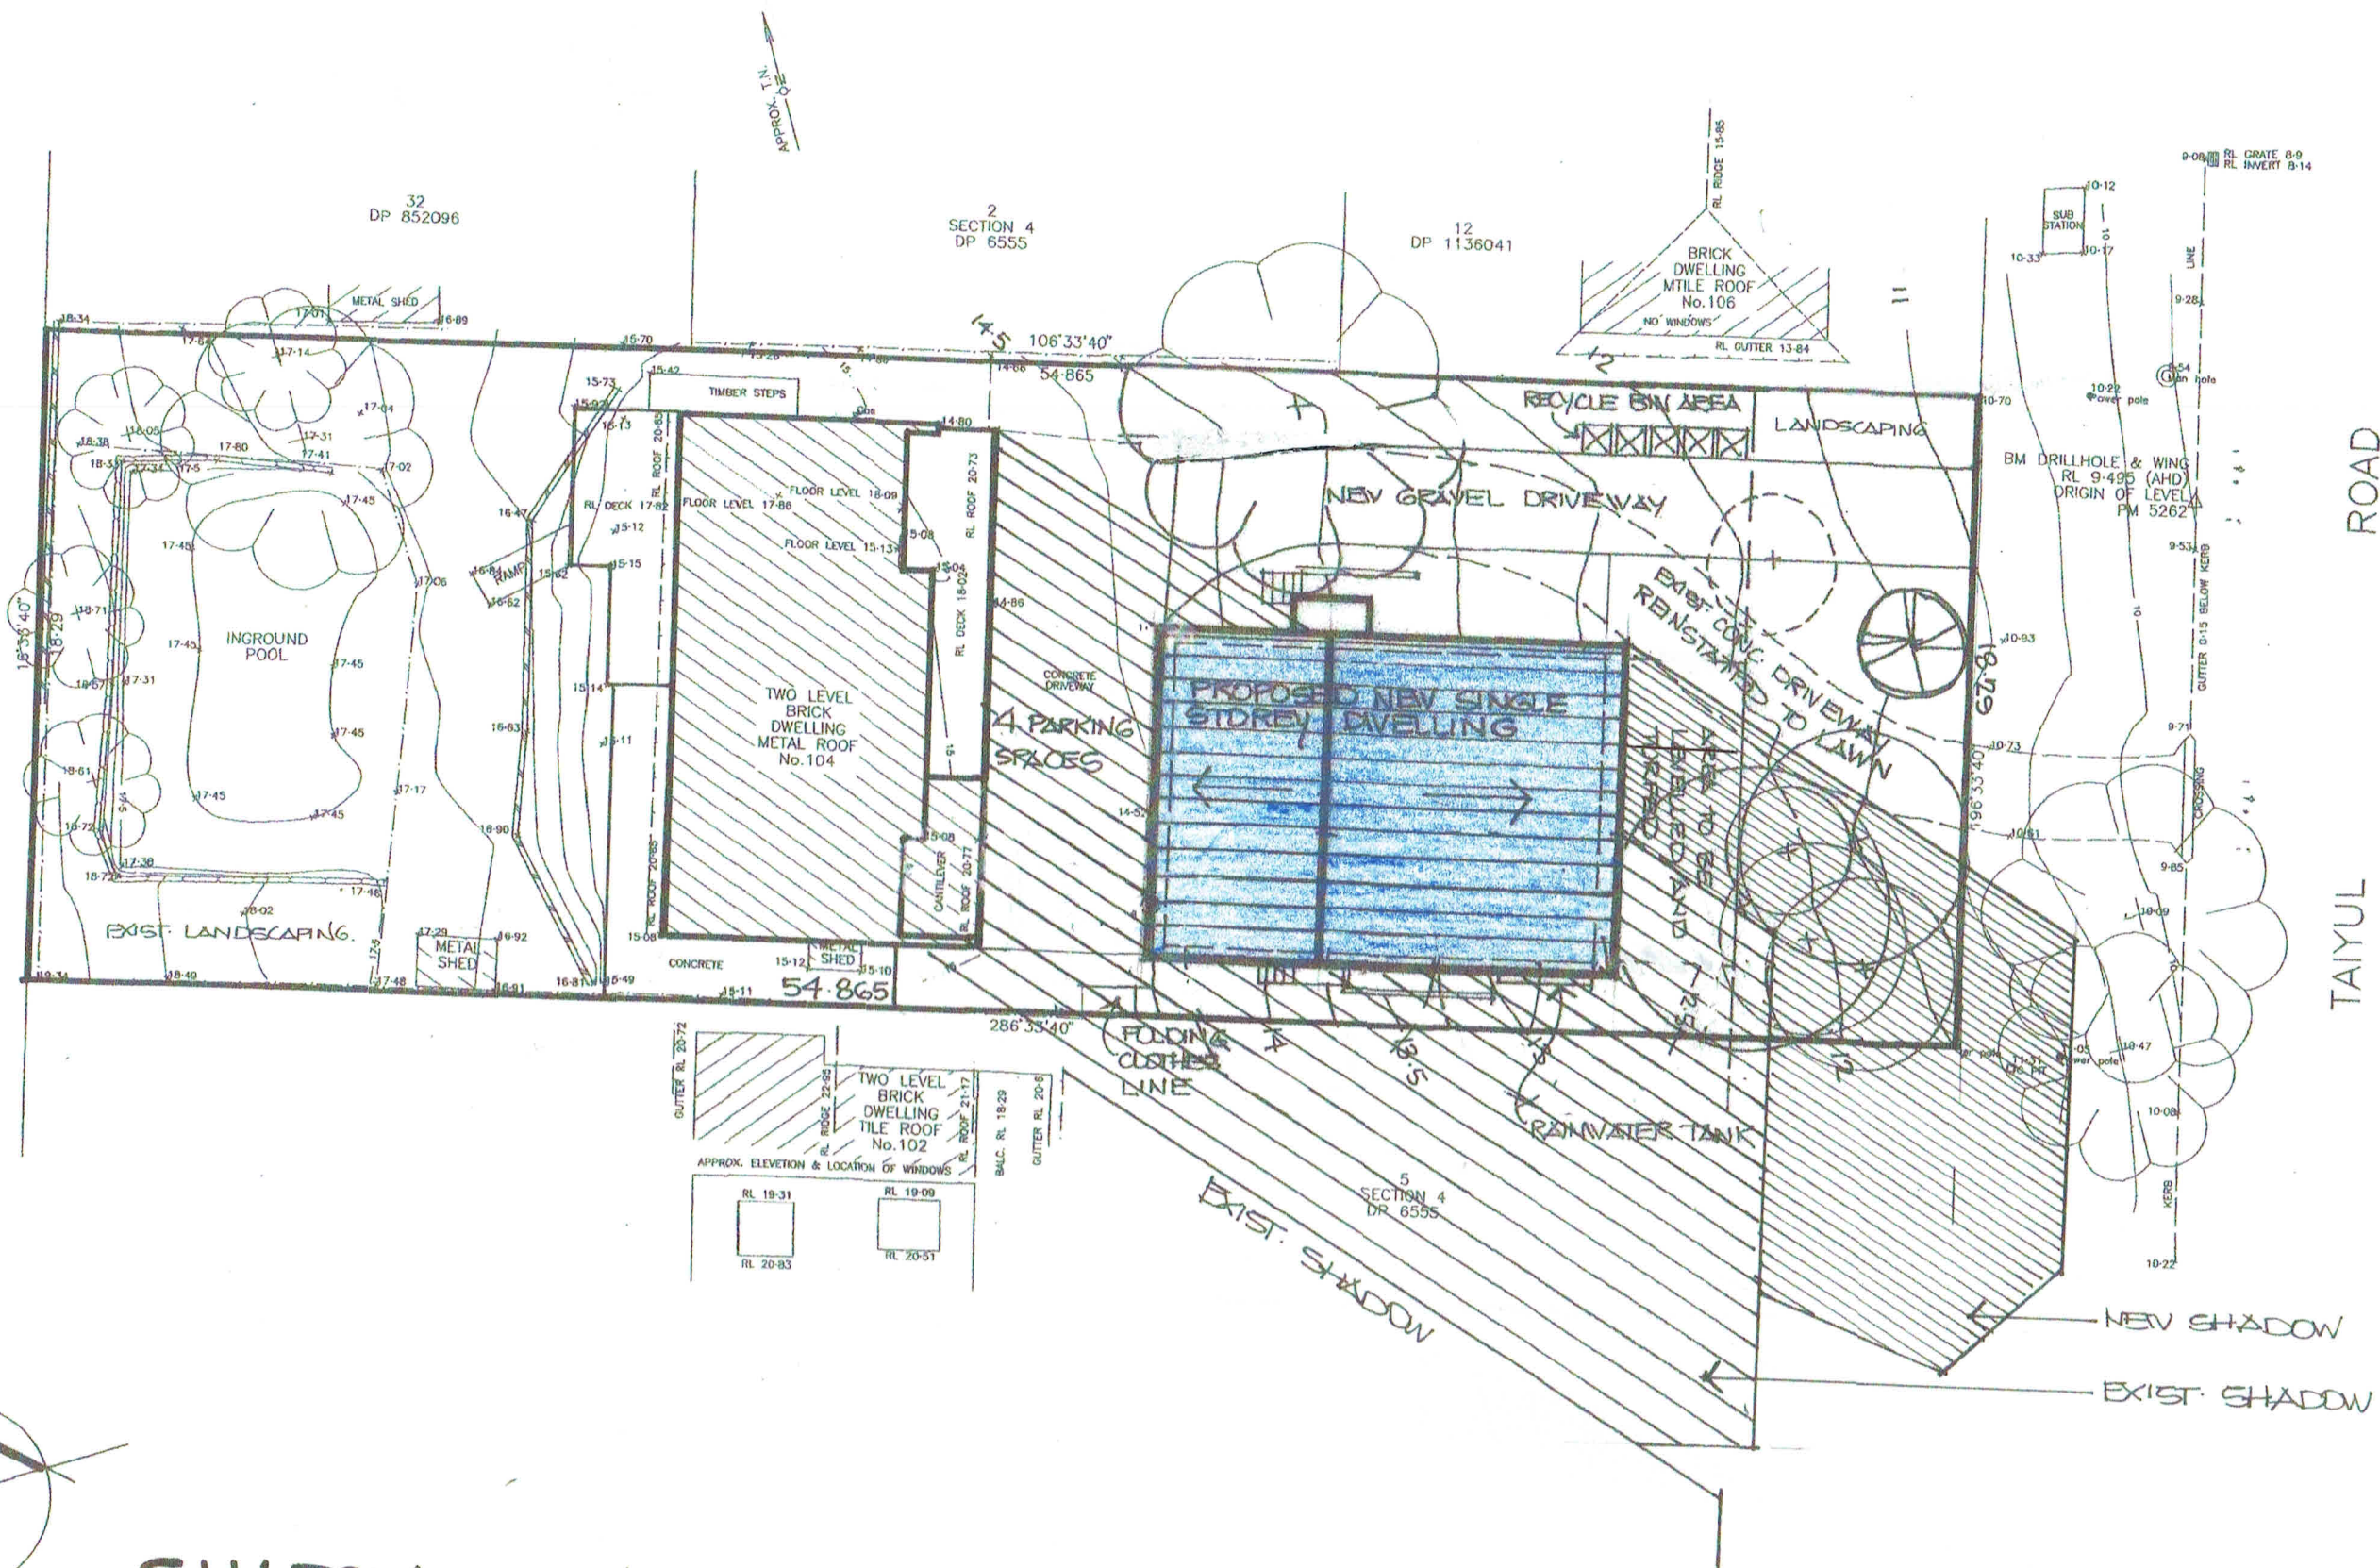

SHADOW PLAN - JUNE 21 - 3pm

NOTES

- All structure including stormwater & drainage to engineers details
- Do not obtain dimensions by scaling drawings**
- All dimensions are to be checked on site prior to starting work.
- These drawings are to be read in conjunction with all other consultants drawings & specifications
- All workmanship & materials shall be in accordance with the requirements of current editions including amendments of the relevant SAA Codes of Practice, the Building Code of Australia & elements
- New materials are to be used throughout unless otherwise noted
- Concrete footings, slab, structural beams or any other structural members are to be designed & endorsed by a practising engineer

JJ Drafting

174 Garden Street,
North Narrabeen NSW 2101
PO Box 687 Dee Why 2099
M - 0414 717 541
Email - jidraft@tpg.com.au

Project :
PROPOSED DUAL OCCUPANCY 2ND DWELLING
AT 7 TAIYUL ROAD, NORTH NARRABEEN

Title: SHADOW PLAN- JUNE 21 - 3PM

Scale : 1:200
Date : : October 2018

Job No. : 516/16

Dwg No. DA 12 C