


General Note:
 1. Timber
 (1) Type:
 Option 1: Treated Pine H4
 (2) Finishes: Stain
 (3) Colour: 'Ebony'
 (4) Timber to be stained, 3 coats with adequate drying time between coats. Use 'Intergrain' or approved equivalent.
 (5) Timber to be kiln dried or equivalent recycled
 (6) Timber to be dressed smooth, free of open knots, cupping, warping or splitting
 (7) Rough sawn timber, subject to approval

1 Fence Type 1 - Fauna Friendly Fence
 Sections

Scale 1:20 @ A1

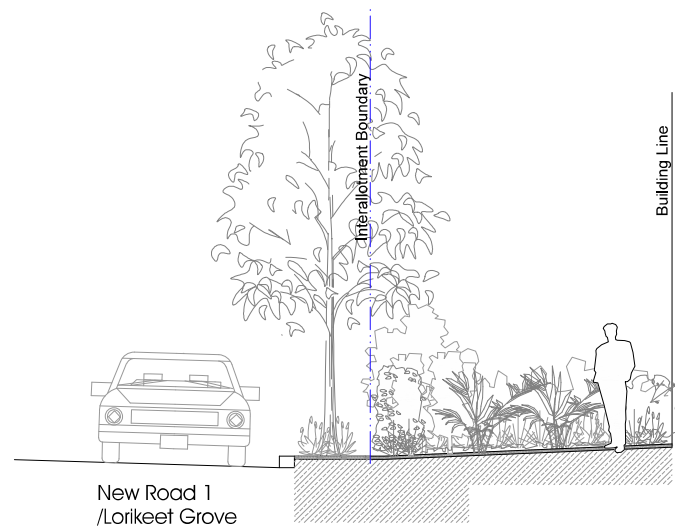

2 Section/Elevation A - Adaptable street Frontage (Typical Ramp Condition)

Scale 1:50 @ A1

9/11/16	B	REVISED DEVELOPMENT APPLICATION	MZ
2/11/16	A	ISSUE FOR DEVELOPMENT APPLICATION	MZ
DATE	ISSUE	AMENDMENT	BY
PROJECT WARRIWOOD 53A-B LOTS WARRIWOOD, NSW			
CLIENT MERRIN DEVELOPMENTS PTY LTD			
LANDSCAPE ARCHITECT <i>sym. studio</i> Phone: 61 2 8411 2734 Studio 1, P.O. Box 55 Mona Vale, NSW, Australia www.symstudio.com			
DRAWING TITLE DETAILS			
APPROVED FOR RELEASE AILA # 1420			
DATE	DRAWN	CHECKED	
9/11/16	MZ	CG	
PROJECT No.	DRAWING No.	ISSUE	
INT04	INT04-DA-901	B	
COPYRIGHT OF DESIGN SHOWN HERE IS RETAINED AND AUTHORITY FOR ANY REPRODUCTION, IF IN DOUBT ASK, FOLLOW WRITTEN DIMENSIONS ONLY, DO NOT SCALE OFF DRAWINGS. DO NOT KEEP SUPERSEDED DRAWINGS ON SITE.			
COMPUTER DRAWING FILE: S:\Projects\2014\Warriwood53C\CAD			