
LEGEND

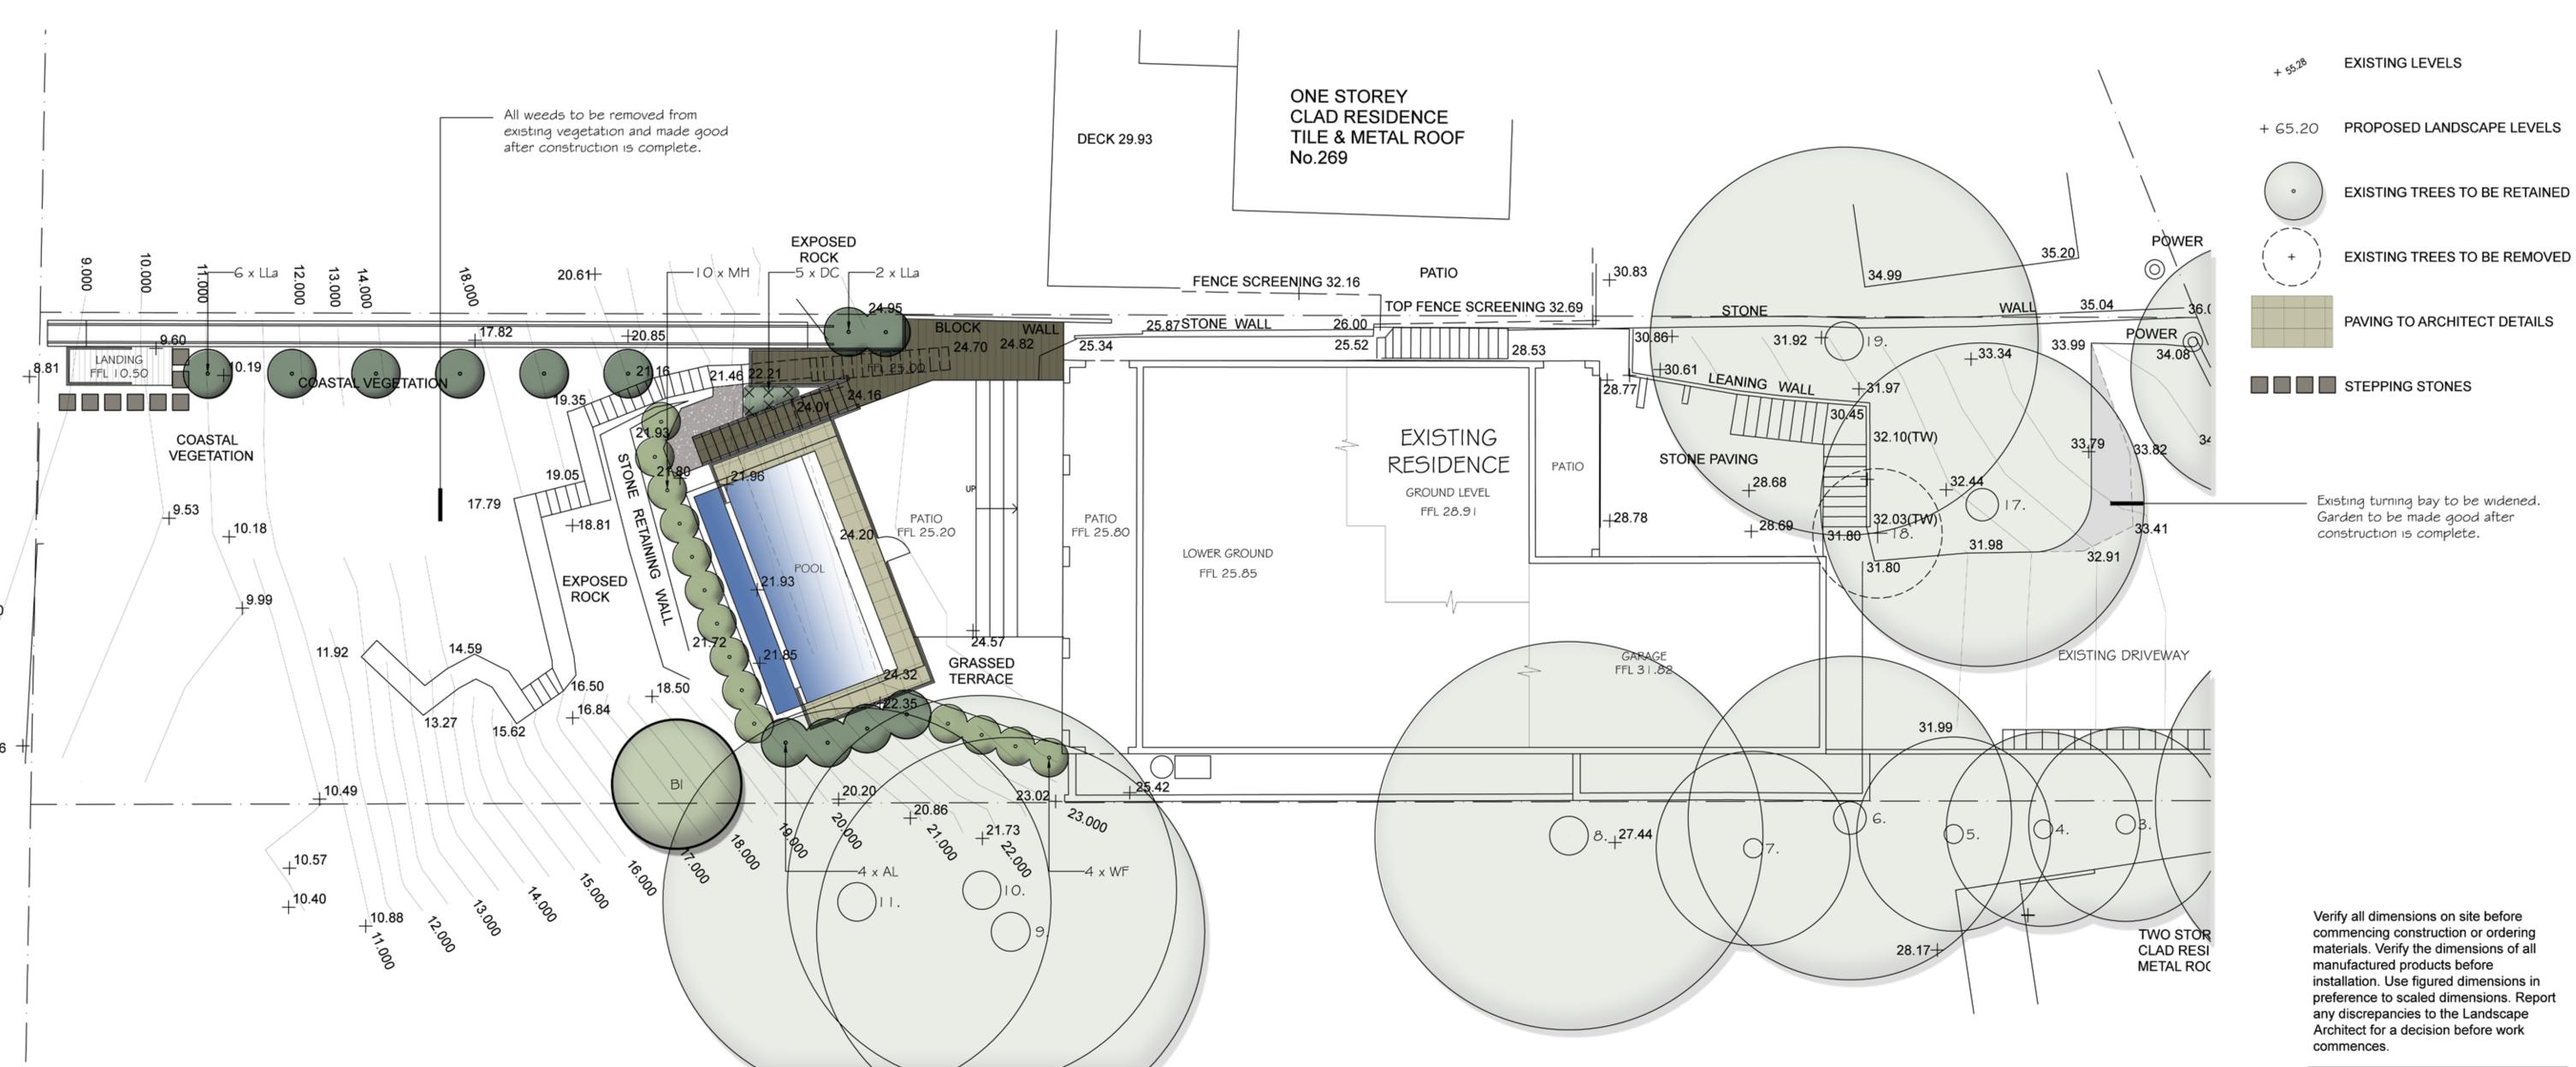

SCHEDULE OF PLANT MATERIAL

CONTROLL OF FLANT MATERIAL						
CODE BOTANICAL NAME		COMMON NAME	QUANTITY	MATURE HEIGHT	CONTAINER SIZE	STAKE
AL	Acacia longifolia var. sophorae	Sydney Golden Wattle	4	4m	200mm	-
BI	Banksia integrifolia	Coastal Banksia	1	7m	45 litre	2
DC	Dianella caerulea	Paroo Lily	5	0.4m	140mm	-
LLa	Leptospermum laevigatum	Coastal Tea Tree	8	4m	200mm	-
MH	Melaleuca hypericifolia	Paperbark	10	3m	200mm	-
WF	Westringia fruiteosa	Coastal Rosemary	4	2m	200mm	-

All of the plants in this schedule have been selected from a list of indigenous Shale Slopes: Coastal Heaths species list in Pittwater Native Garden Booklet.

NOTIFICATION PLAN



Acacia longifolia var. sophorae

Leptospermum laevigatum





Dianella caerulea



0 1 2 3 4 5

commencing construction or ordering materials. Verify the dimensions of all installation. Use figured dimensions in preference to scaled dimensions. Report

NOTES

This plan is to be read in conjunction with all documentation prepared by Rob Crump Design.



office. 16/303 pacific highway lindfield nsw 2070 postal. 25 bent street lindfield nsw 2070 ph 9416 4290 fax 9416 4735 A.C.N 097 328 580 email ijla@netspace.net.au project

Proposed Additions

271 Whale Beach Road, Whale Beach

drawing

Landscape Plan

client

scale 1:100 @ A1 1:200 @ A3 no. in set May 2019 job.dwg no. ONE/ONE 63.19/154

designed by drawn by

Melaleuca hypericifolia