

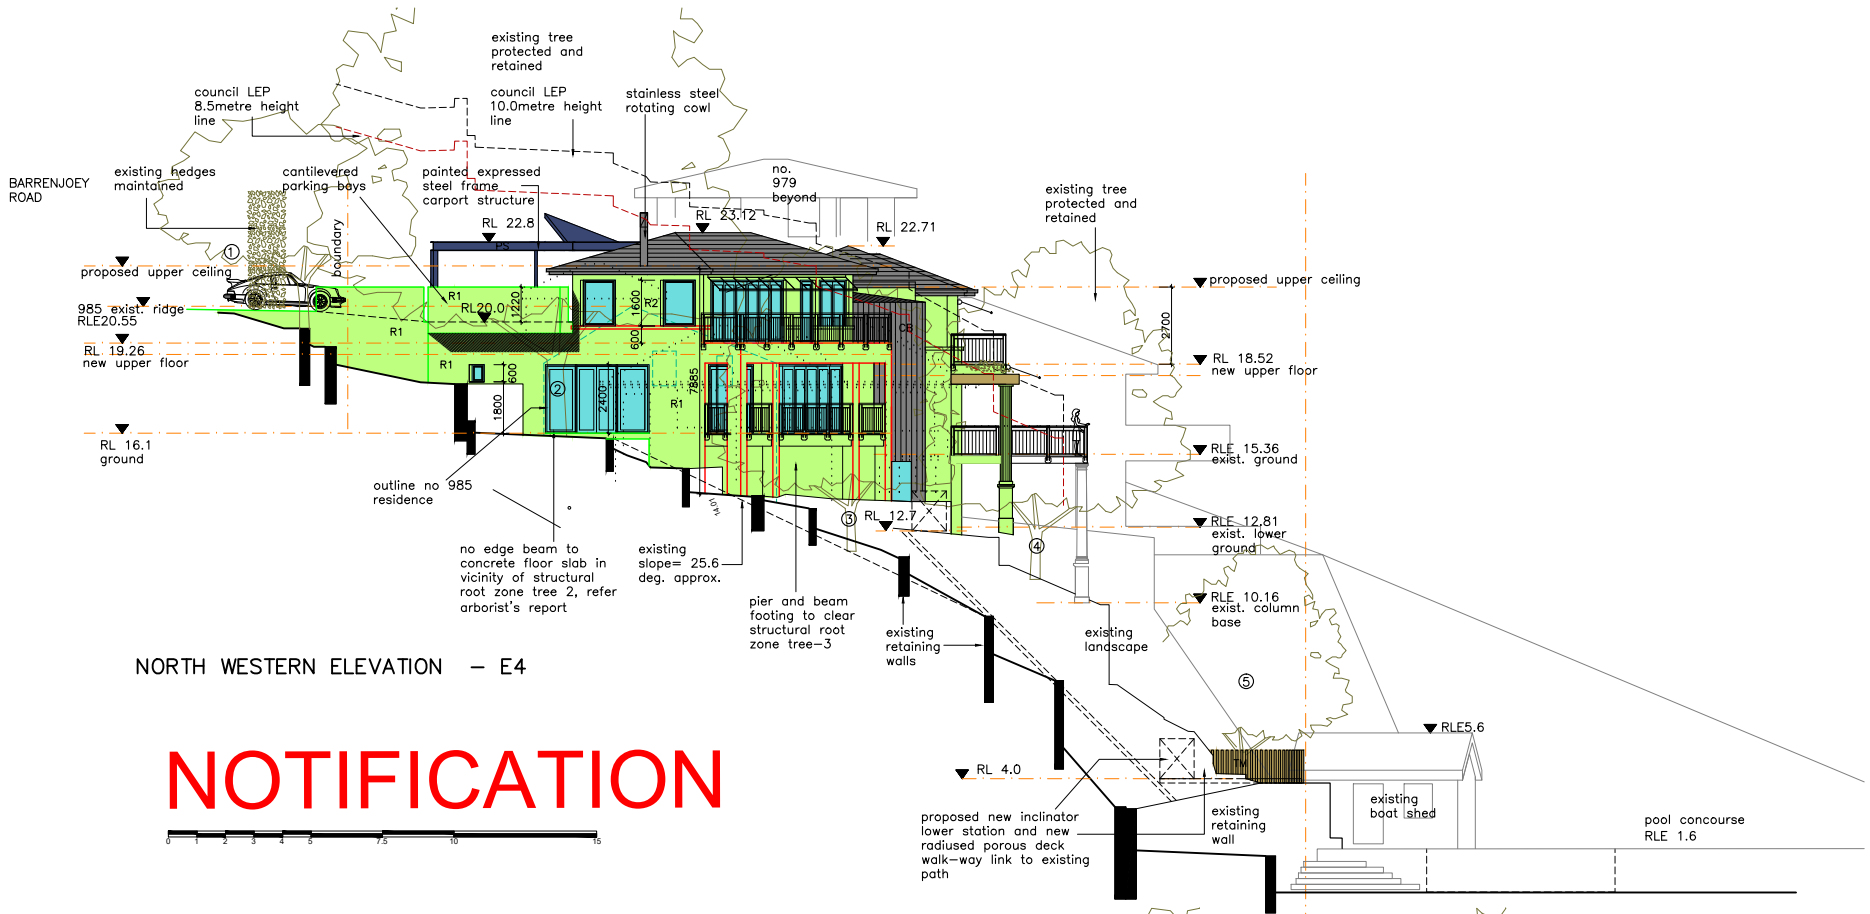


NORTH EASTERN ELEVATION – E2 (barrejoey road))

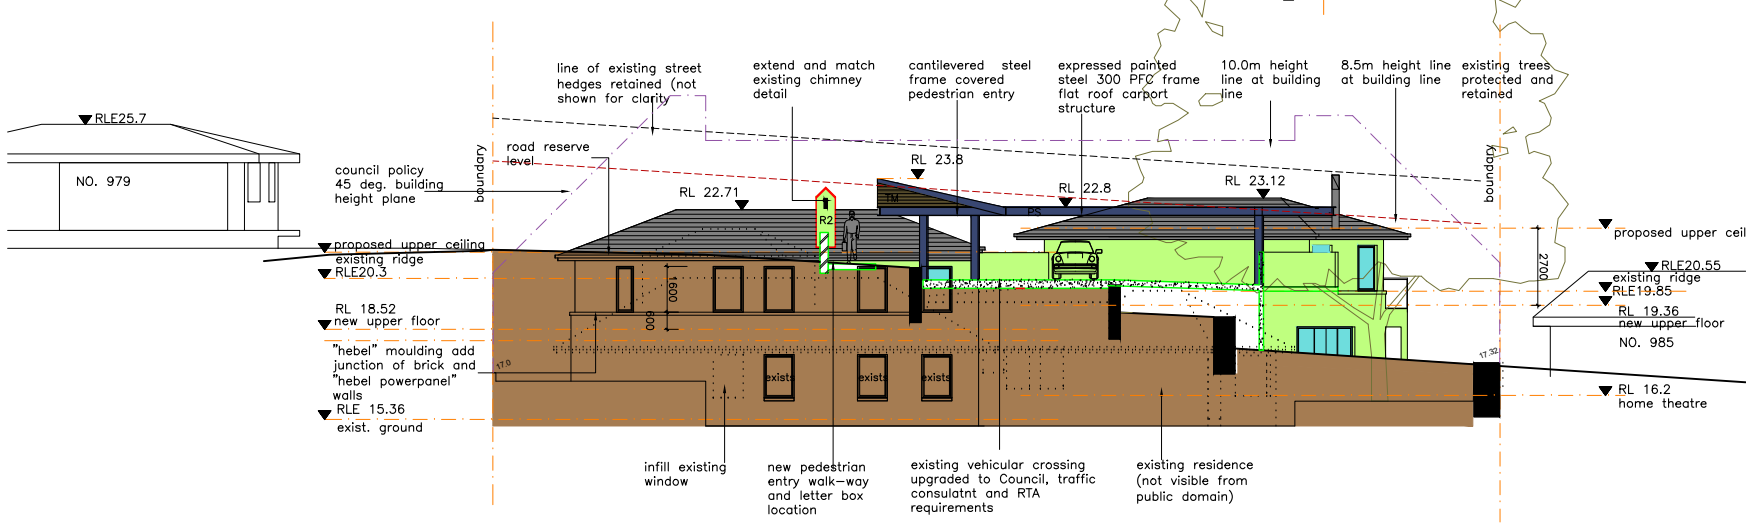


NORTH WESTERN ELEVATION - E4

NOTIFICATION

 


NORTH EASTERN ELEVATION - E3

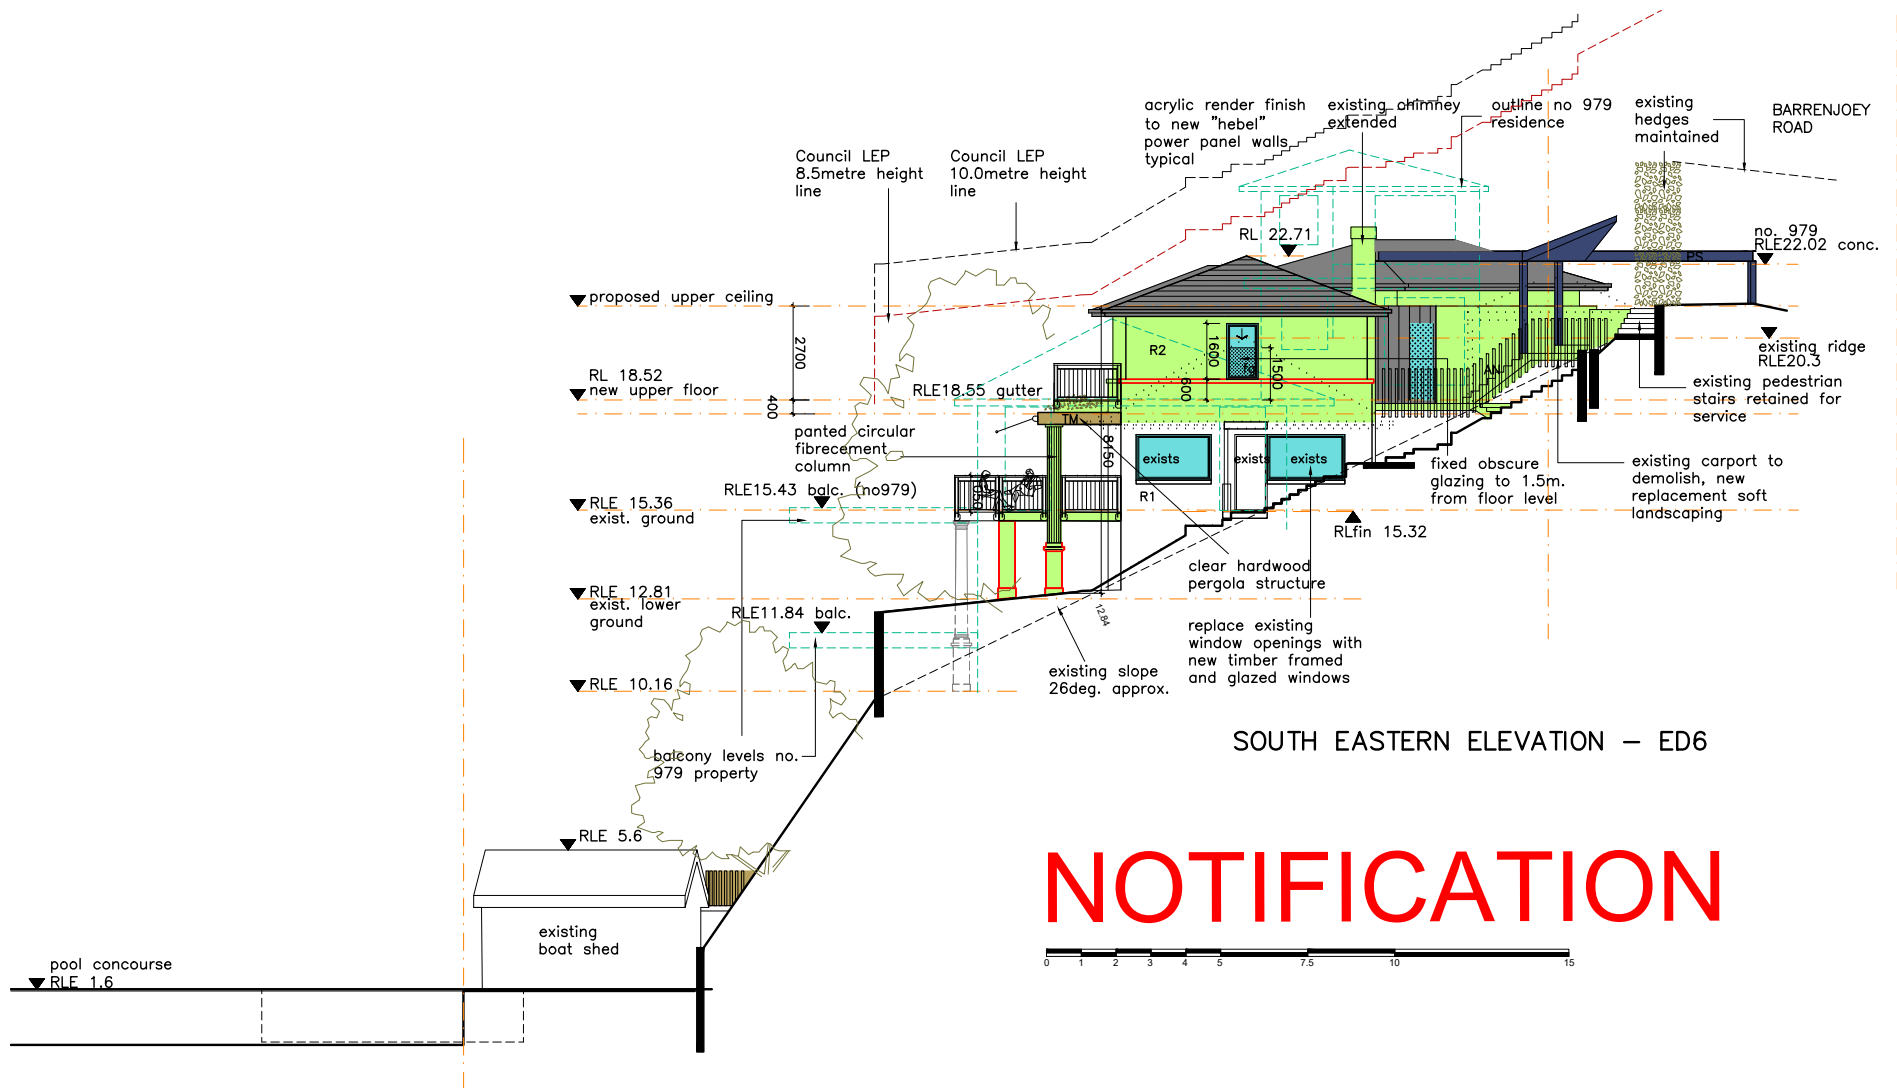


SOUTH EASTERN ELEVATION – ED6

NOTIFICATION

 

NOTIFICATION

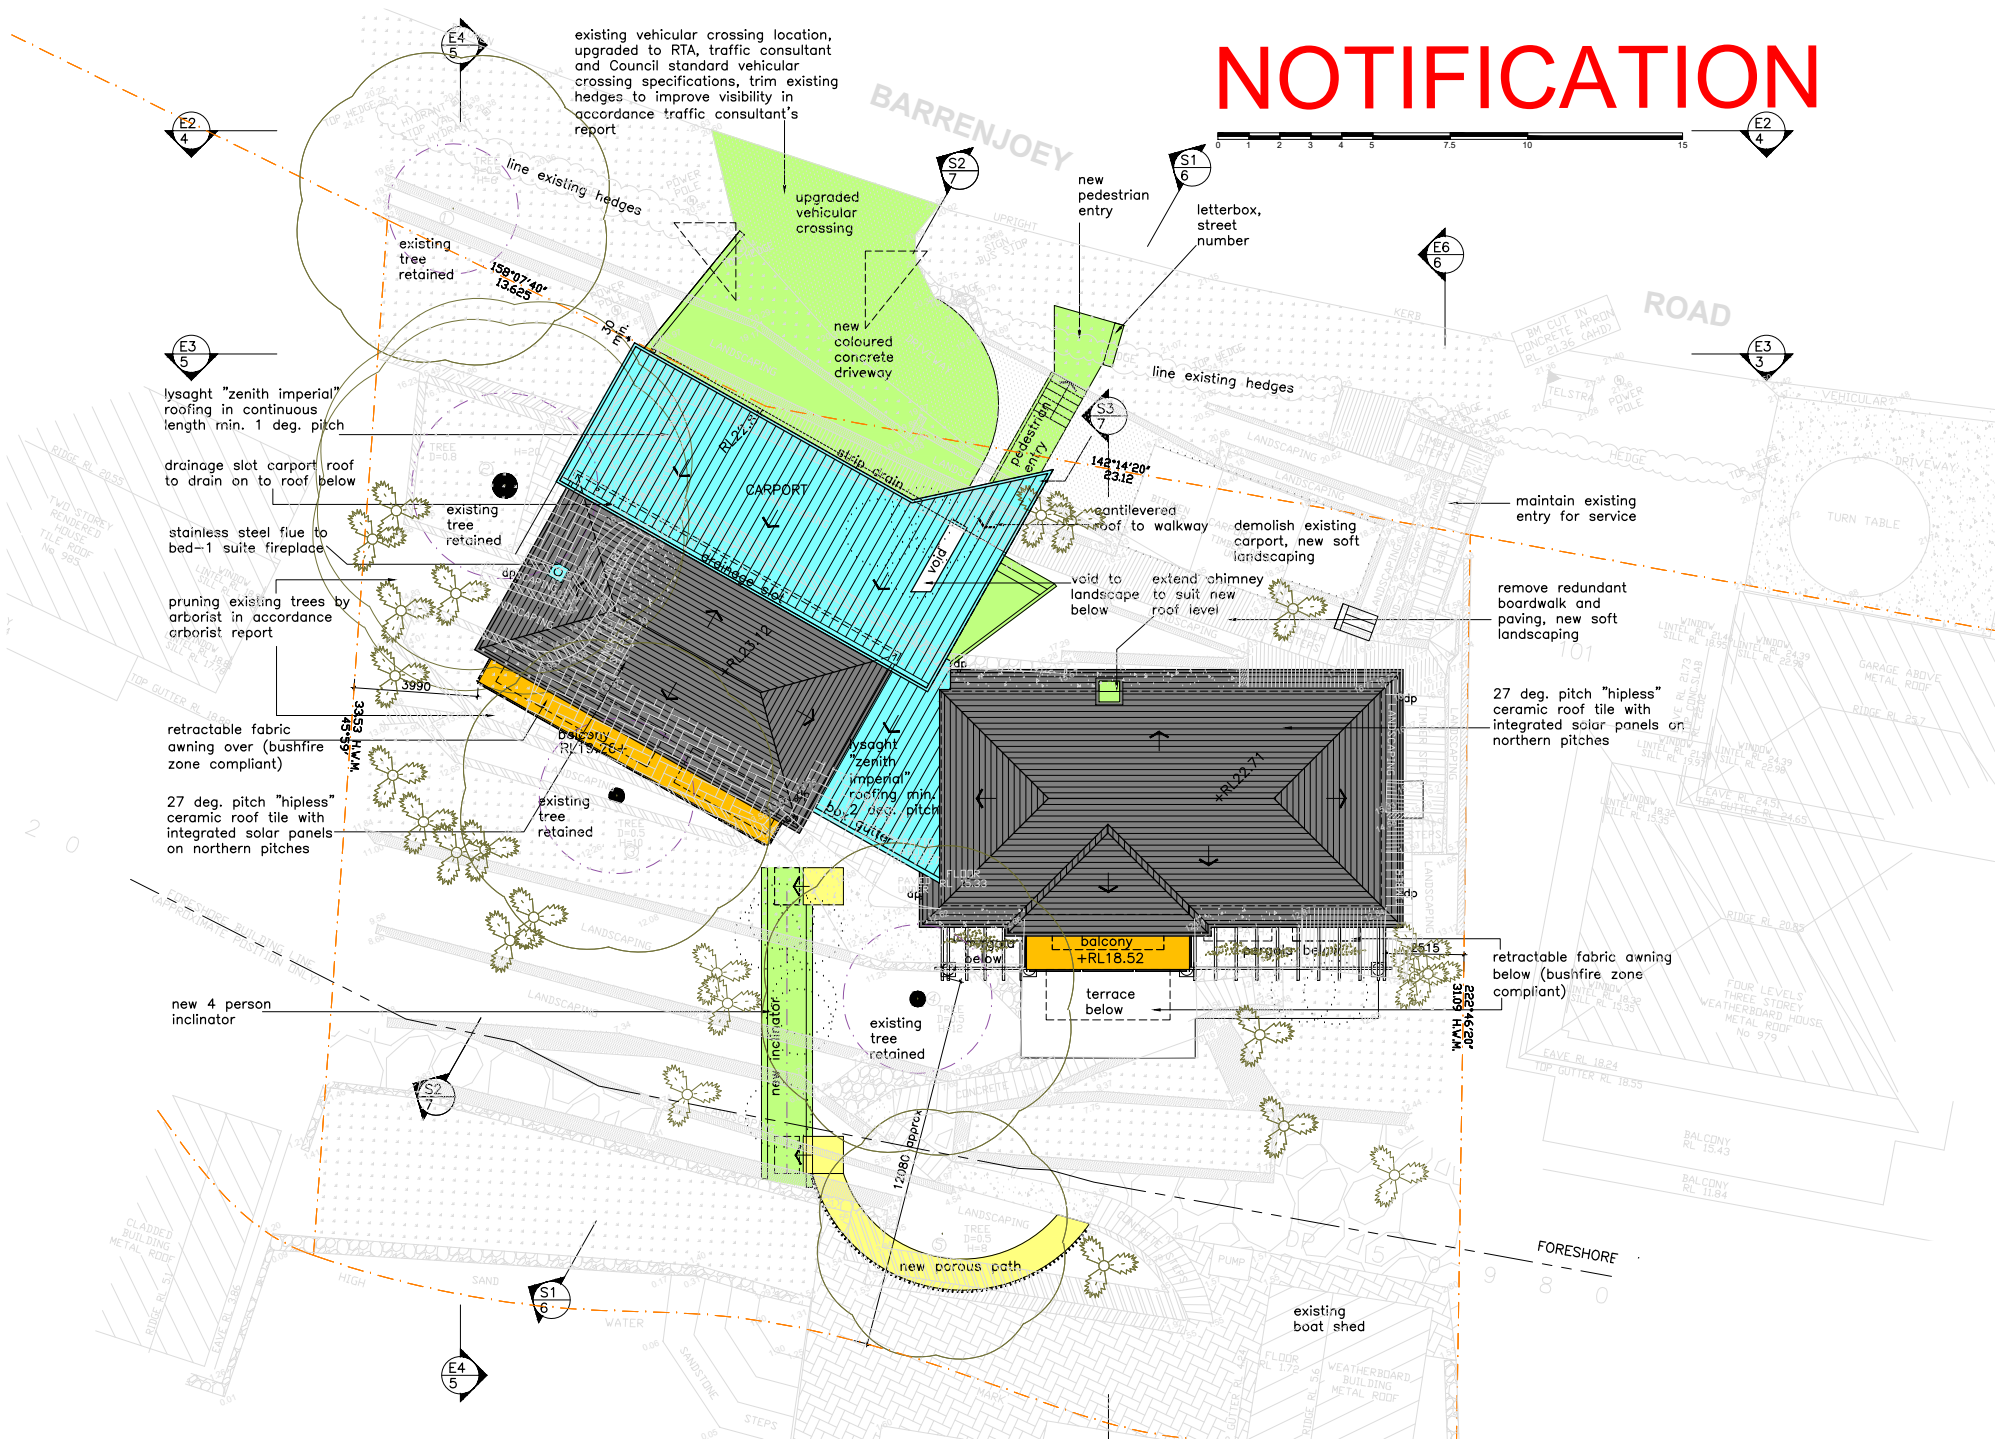

existing vehicular crossing location, upgraded to RTA, traffic consultant and Council standard vehicular crossing specifications, trim existing hedges to improve visibility in accordance traffic consultant's report

new pedestrian entry
letterbox, street number

lysaght "zenith imperial" roofing in continuous length min. 1 deg. pitch

drainage slot carport roof to drain on to roof below

stainless steel flue to bed=1 suite fireplace

pruning existing trees by arborist in accordance arborist report

retractable fabric awning over (bushfire zone compliant)

27 deg. pitch "hipless" ceramic roof tile with integrated solar panels on northern pitches

new 4 person inclinor

upgraded vehicular crossing
new coloured concrete driveway

new pedestrian entry
letterbox, street number

cantilevered roof to walkway
void to landscape below

void to landscape below
extend chimney to suit new roof level

balcony +RL18.52
terrace below

maintain existing entry for service

remove redundant boardwalk and paving, new soft landscaping

27 deg. pitch "hipless" ceramic roof tile with integrated solar panels on northern pitches

retractable fabric awning below (bushfire zone compliant)

BARRENJOEY

ROAD

FORESHORE

