



Ch 90.000

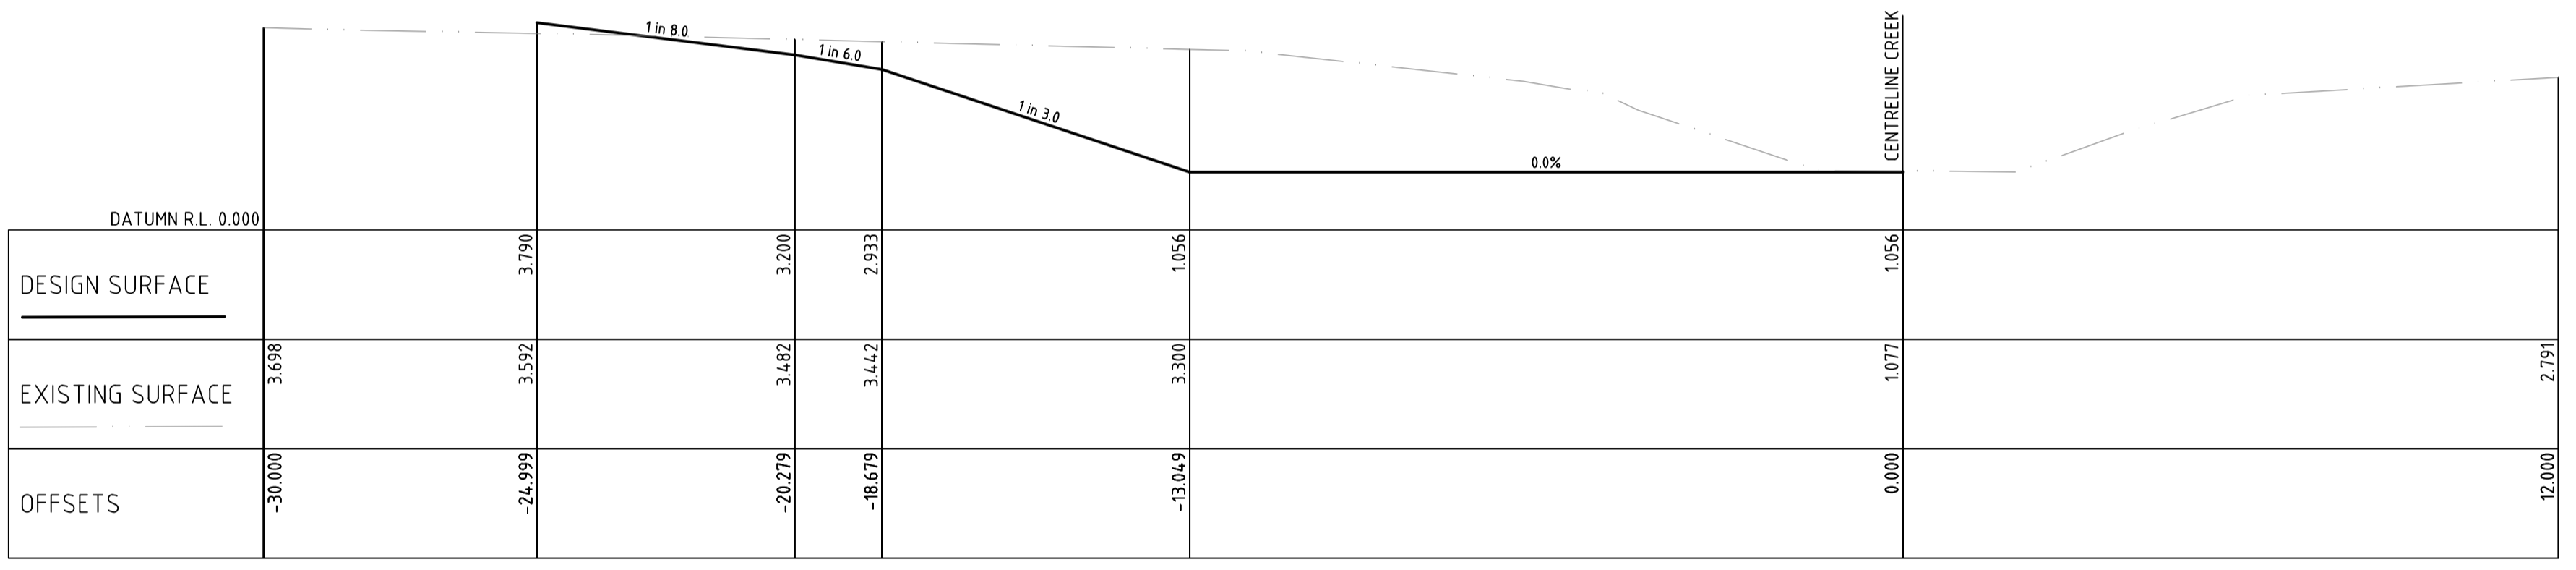

Ch 80.000

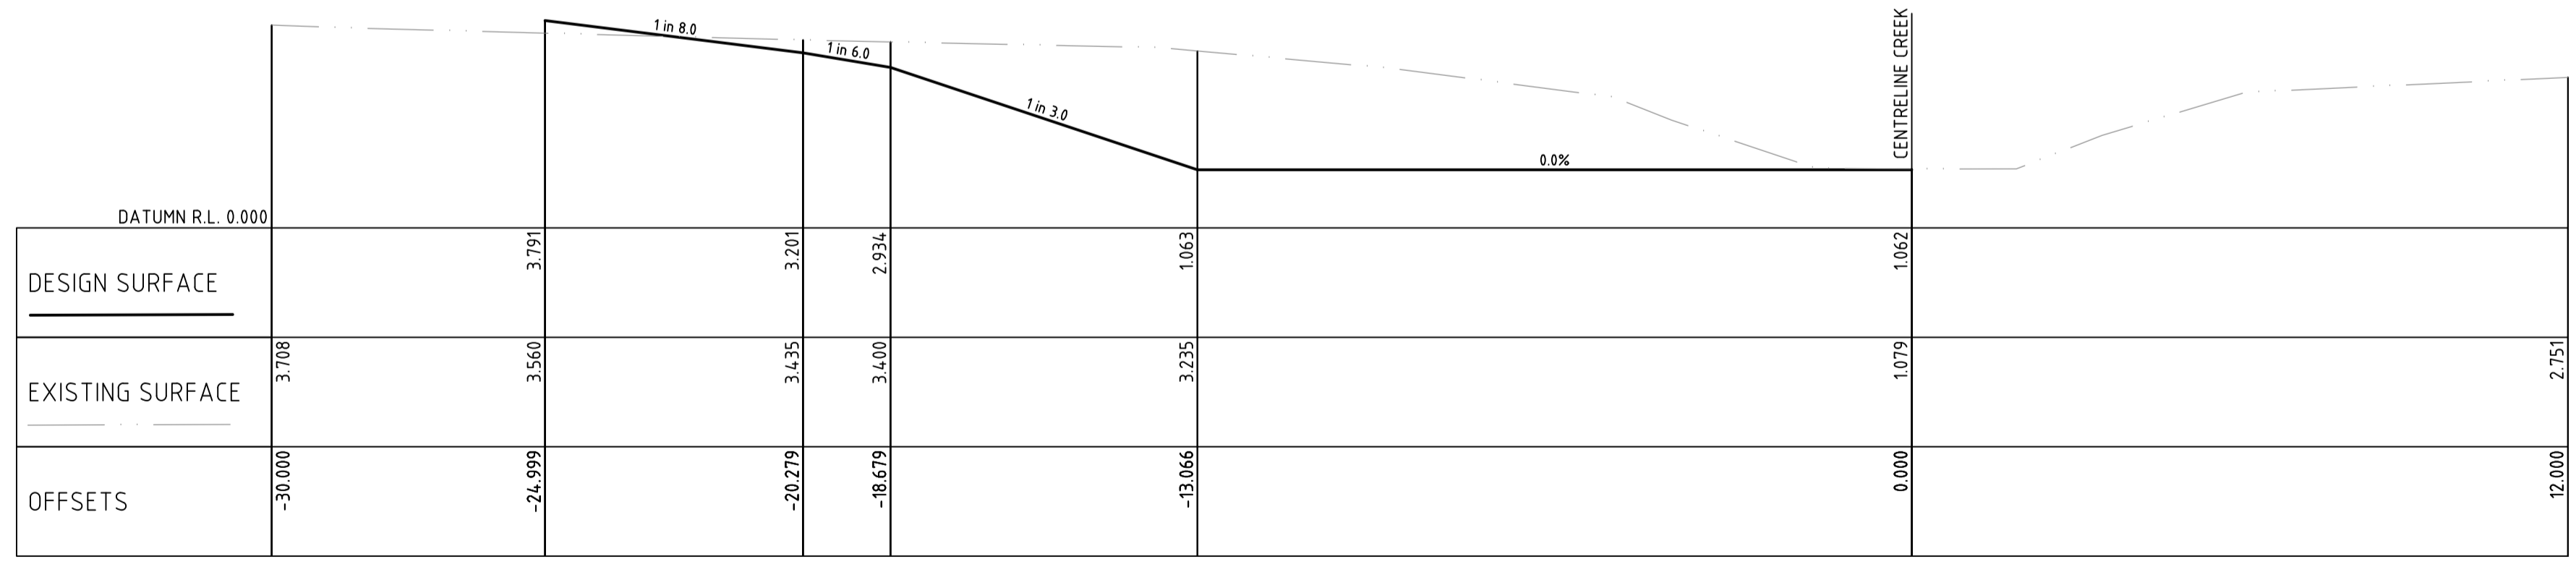


Ch 70.000


Discipline	Drawing Title and Number	Date	Rev.
ARCH			
ARCH			
STRUCT			
MECH			
ELEC			
HYD			
FIRE			
LANDS			
CIVIL			
SURVEY			

QUALITY CONTROL	DATE
DRAWN	
CHECKED	
DESIGNED	
VERIFIED	
APPROVED	

WARNING: THE DESIGNS, DRAWINGS, SPECIFICATIONS AND THE COPYRIGHT HEREIN REMAIN THE SOLE INTELLECTUAL PROPERTY OF S&G CONSULTANTS PTY LTD AND MUST NOT BE USED, COPIED, ALTERED OR REPRODUCED WHOLLY OR IN PART IN ANY FORM WITHOUT THE WRITTEN CONSENT OF S&G CONSULTANTS PTY LTD

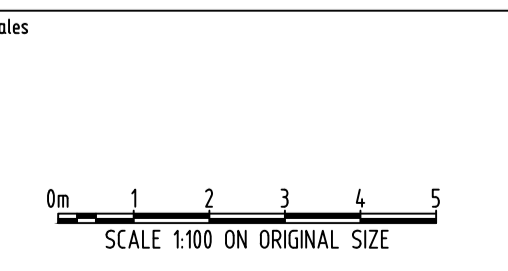

CLIENT
THE KNOWLES GROUP- ARCADE

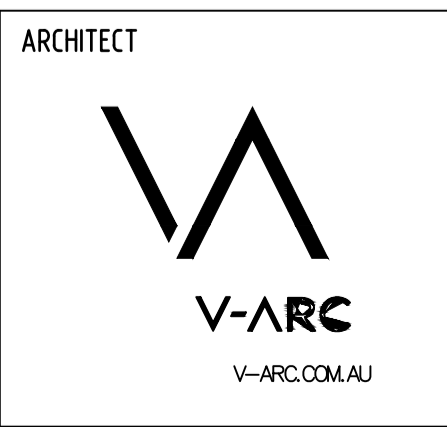

Unit 412, Level 4,
14-16 LEXINGTON DRIVE
BELLA VISTA, NSW 2153
T: +61 2 8883 4239
F: +61 2 9672 6977
Email: office@sgce.com.au
Web: www.sgce.com.au

A.B.N. 21 118 222 530

PROJECT
PROPOSED RESIDENTIAL SUBDIVISION & AGED CARE
23-27 WARRIEWOOD ROAD, WARRIEWOOD

Grid	Datum	Sheet	Scale (at original size)
-	A.H.D.	14 of 22	1:100 @ A1
Drawing Status	FOR APPROVAL NOT TO BE USED FOR CONSTRUCTION PURPOSES		
Drawing Title	CIVIL WORKS CREEK CROSS - SECTIONS SHEET 4 of 7		
Project No	Drawing No	Revision No	
20160112	C-DA404	A	