
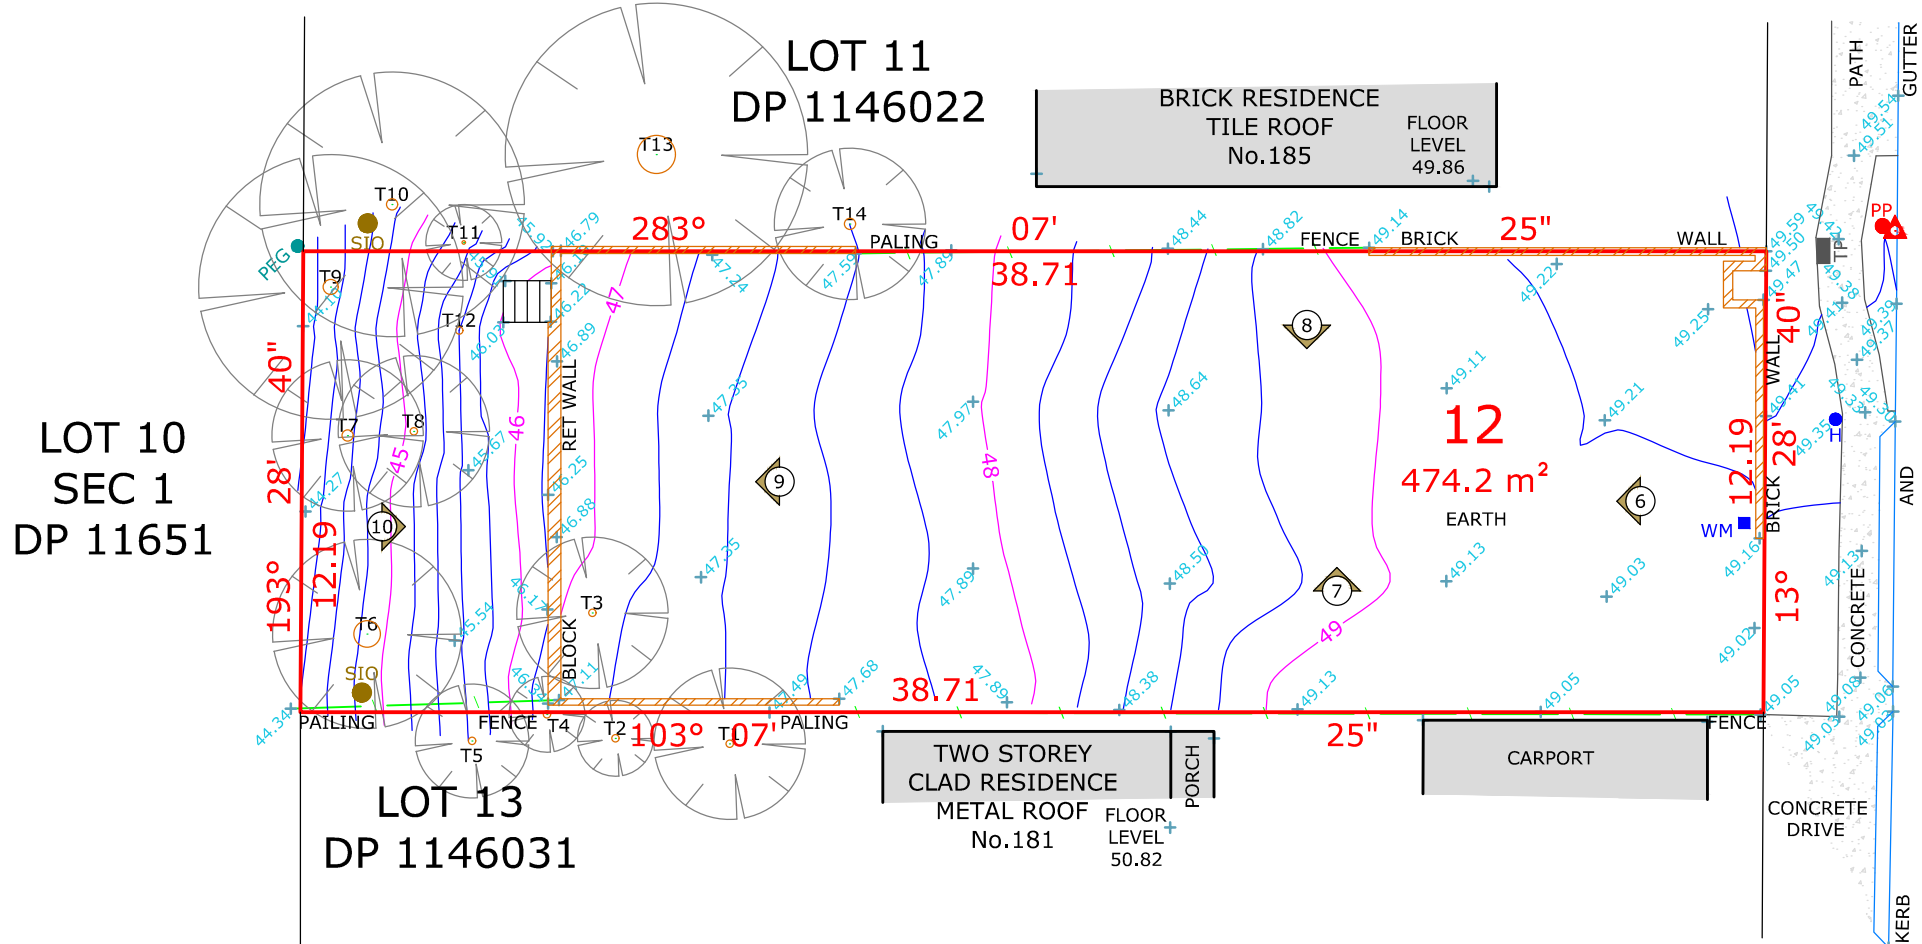


SCHEDULE OF TREES			
	DIAMETER	HEIGHT	TYPE
T1	0.20	6m	-
T2	0.20	2m	-
T3	0.20	4m	-
T4	0.20	2m	-
T5	0.20	3m	-
T6	0.70	6m	-
T7	0.30	6m	-
T8	0.20	5m	-
T9	0.40	7m	-
T10	0.30	7m	-
T11	0.10	3m	-
T12	0.20		STUMP
T13	1.00	10m	-
T14	0.30	4m	-

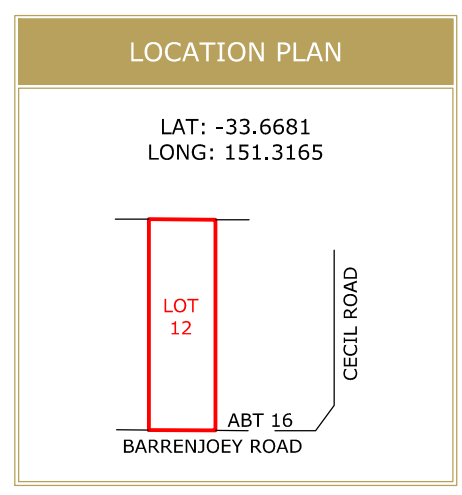

BENCH MARK
BM 32 NAIL IN KERB
RL 49.45 (A.H.D)

BARRENJOEY ROAD

LEGEND	
	BENCH MARK
	PHOTO POINT
	GULLY PIT
	VEHICULAR CROSSING
	TOP OF BANK
	BOTTOM OF BANK

ABBREVIATIONS	
EB	- ELECTRICAL BOX
EM	- ELECTRICAL METER
GM	- GAS METER
H	- HYDRANT
R	- HYDRANT RECYCLED
KO	- KERB OUTLET
LP	- LIGHT POLE
LH	- LAMP HOLE
MH	- MAN HOLE
MS	- MAINTENANCE SHAFT
PP	- POWER POLE
SH	- SHRUB
SMH	- SEWER MAN HOLE
SIO	- SEWER INSPECTION OPENING
SV	- STOP VALVE
SR	- STOP VALVE RECYCLED
SVP	- SEWER VENT PIPE
SWP	- STORM WATER PIT
T	- TREE
TP	- TELECOMMUNICATIONS PIT
VER	- VERANDAH
WT	- WATER TAG
WM	- WATER METER
WMR	- WATER METER RECYCLED
WC, GC, EC, TC	- SERVICE CONDUIT
W/C	- WATER CLOSET

SOURCE OF LEVELS	
PM 57095	RL 22.724
S.C.I.M.S	



DRAWING NOTES	PLAN BY	CLIENT	PROJECT LOCATION	PLAN TYPE	LEVEL DATUM												
<ol style="list-style-type: none"> CONTOURS SHOWN HAVE BEEN INTERPOLATED FROM SPOT LEVELS TAKEN ON-SITE AND ARE A REPRESENTATION OF THE TOPOGRAPHY ONLY. DIMENSIONS SHOWN (BEARINGS & DISTANCES) HAVE BEEN DETERMINED BY LAND AND PROPERTY INFORMATION PLANS ONLY. BOUNDARIES HAVE NOT BEEN ACCURATELY DETERMINED. SERVICES SHOWN HAVE BEEN LOCATED WHERE POSSIBLE BY FIELD SURVEY. PRIOR TO ANY SITE WORKS, THE RELEVANT AUTHORITY SHOULD BE CONTACTED TO DETERMINE EXACT POSITION OF ANY UNDERGROUND PIPES, CABLES ETC. DIMENSIONS OF ANY TREES SHOWN ON THE PLAN ARE APPROXIMATE. 	 REGISTERED SURVEYORS AND CIVIL/STRUCTURAL ENGINEERS	NEWPORT HOMES	LOT 12 DP 654177 183 BARRENJOEY ROAD NEWPORT, NSW	CONTOUR PLAN JOB REFERENCE 2370/307132	AUSTRALIAN HEIGHT DATUM <table border="1"> <tr> <td>DRAWN</td> <td>CHECKED</td> </tr> <tr> <td>D.FISK</td> <td>N.TAYLOR</td> </tr> <tr> <td>SURVEY DATE</td> <td>DGN/DWG No.</td> </tr> <tr> <td>04.09.2018</td> <td>307132</td> </tr> <tr> <td>SHEET SIZE</td> <td>SCALE</td> </tr> <tr> <td>A3</td> <td>1:200</td> </tr> </table>	DRAWN	CHECKED	D.FISK	N.TAYLOR	SURVEY DATE	DGN/DWG No.	04.09.2018	307132	SHEET SIZE	SCALE	A3	1:200
DRAWN	CHECKED																
D.FISK	N.TAYLOR																
SURVEY DATE	DGN/DWG No.																
04.09.2018	307132																
SHEET SIZE	SCALE																
A3	1:200																

CLIENT REFERENCE:

