



© SD MASTERPLAN

This drawing is protected by copyright. Reproduction or publication of the whole or part of the drawing without a license of the owner of the copyright is an infringement of copyright.


Do not scale drawings. Verify all dimensions on site. Report any discrepancies in documents to the Architect.

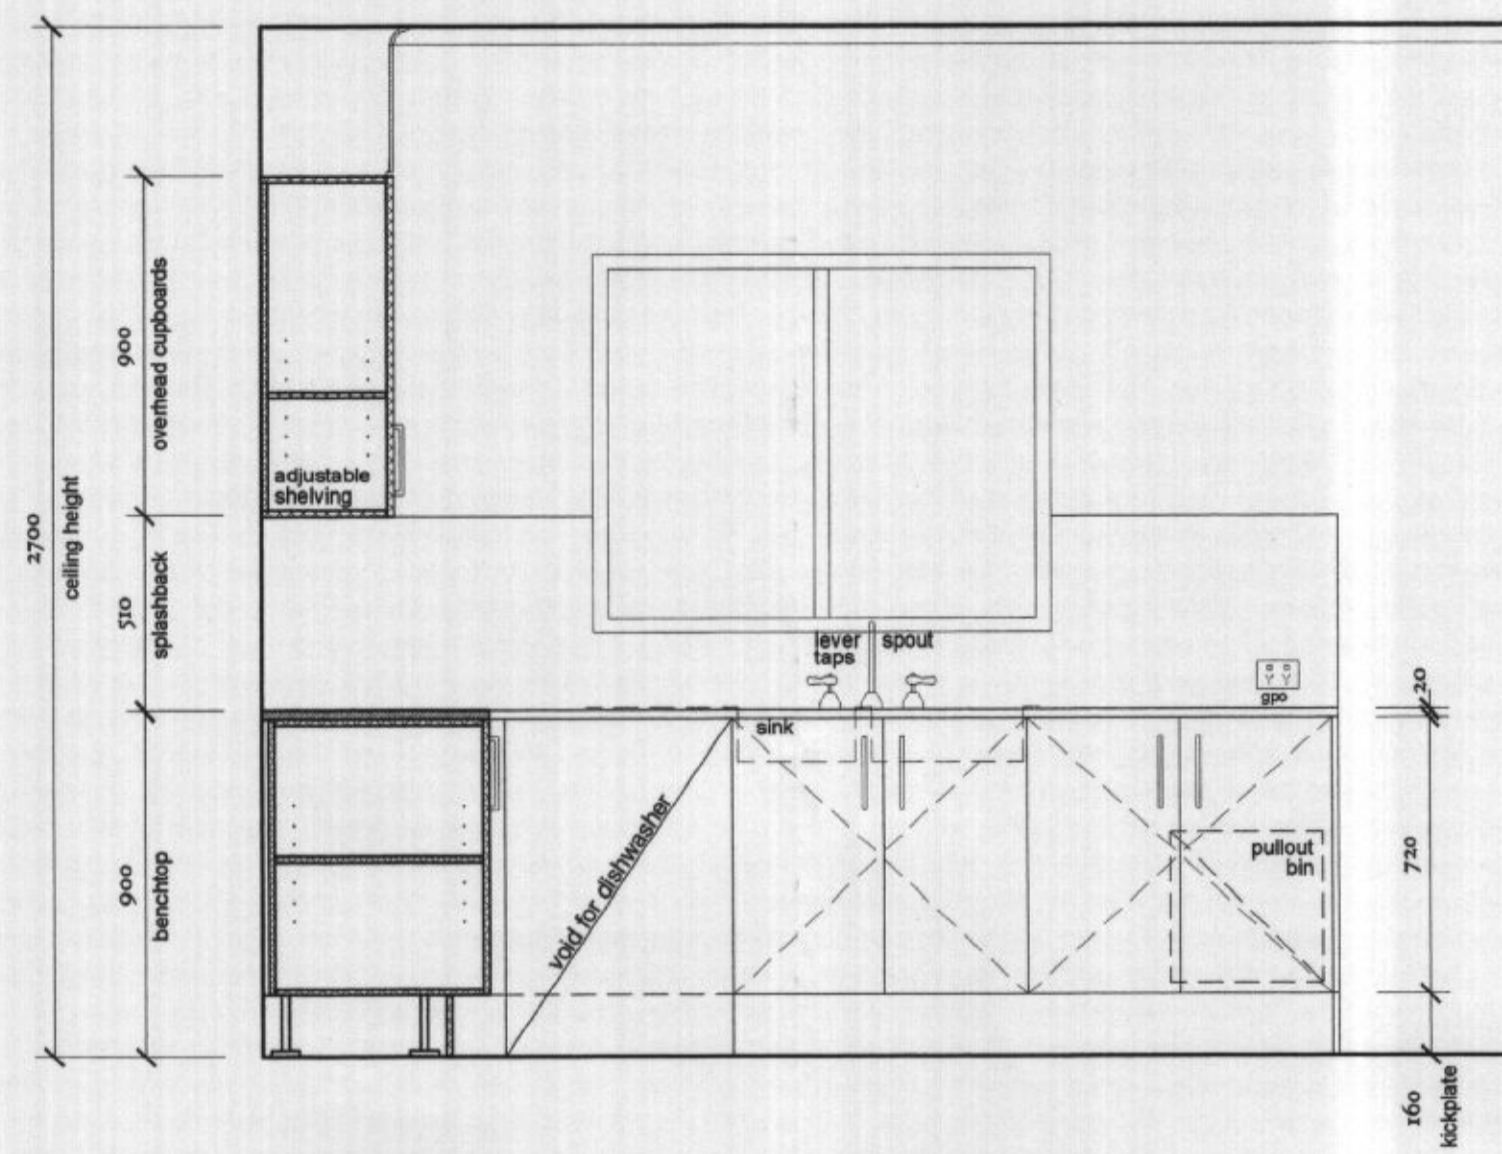


02 KITCHEN ELEVATION  
Scale 1:20

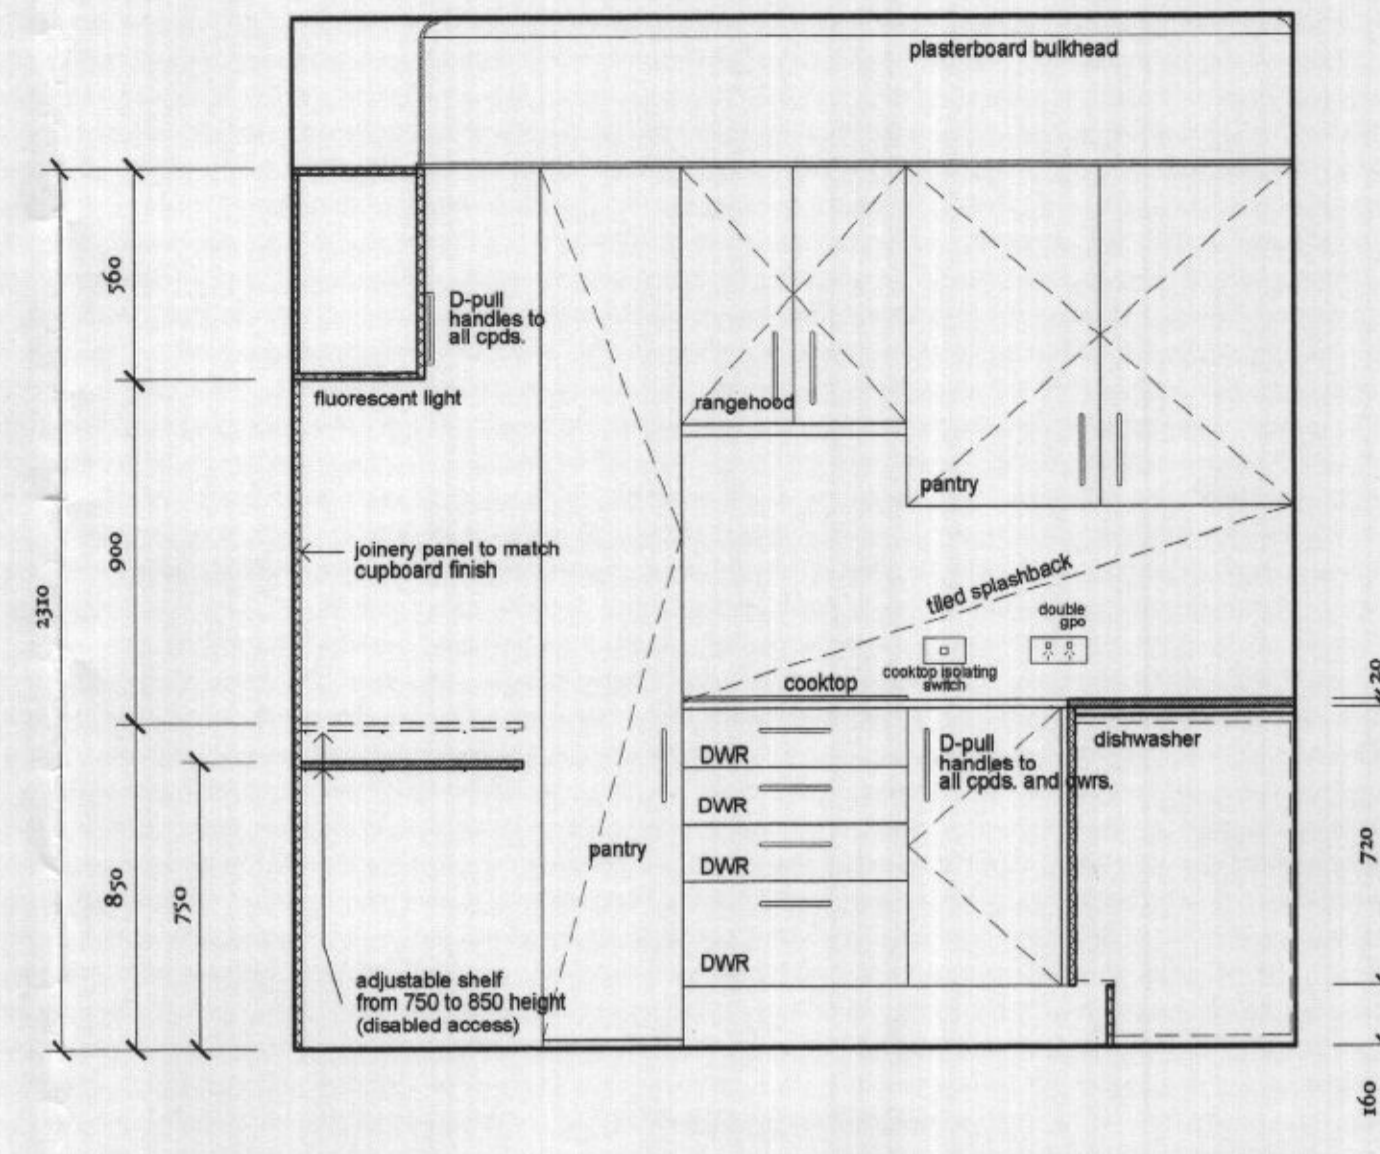

03 KITCHEN ELEVATION  
Scale 1:20

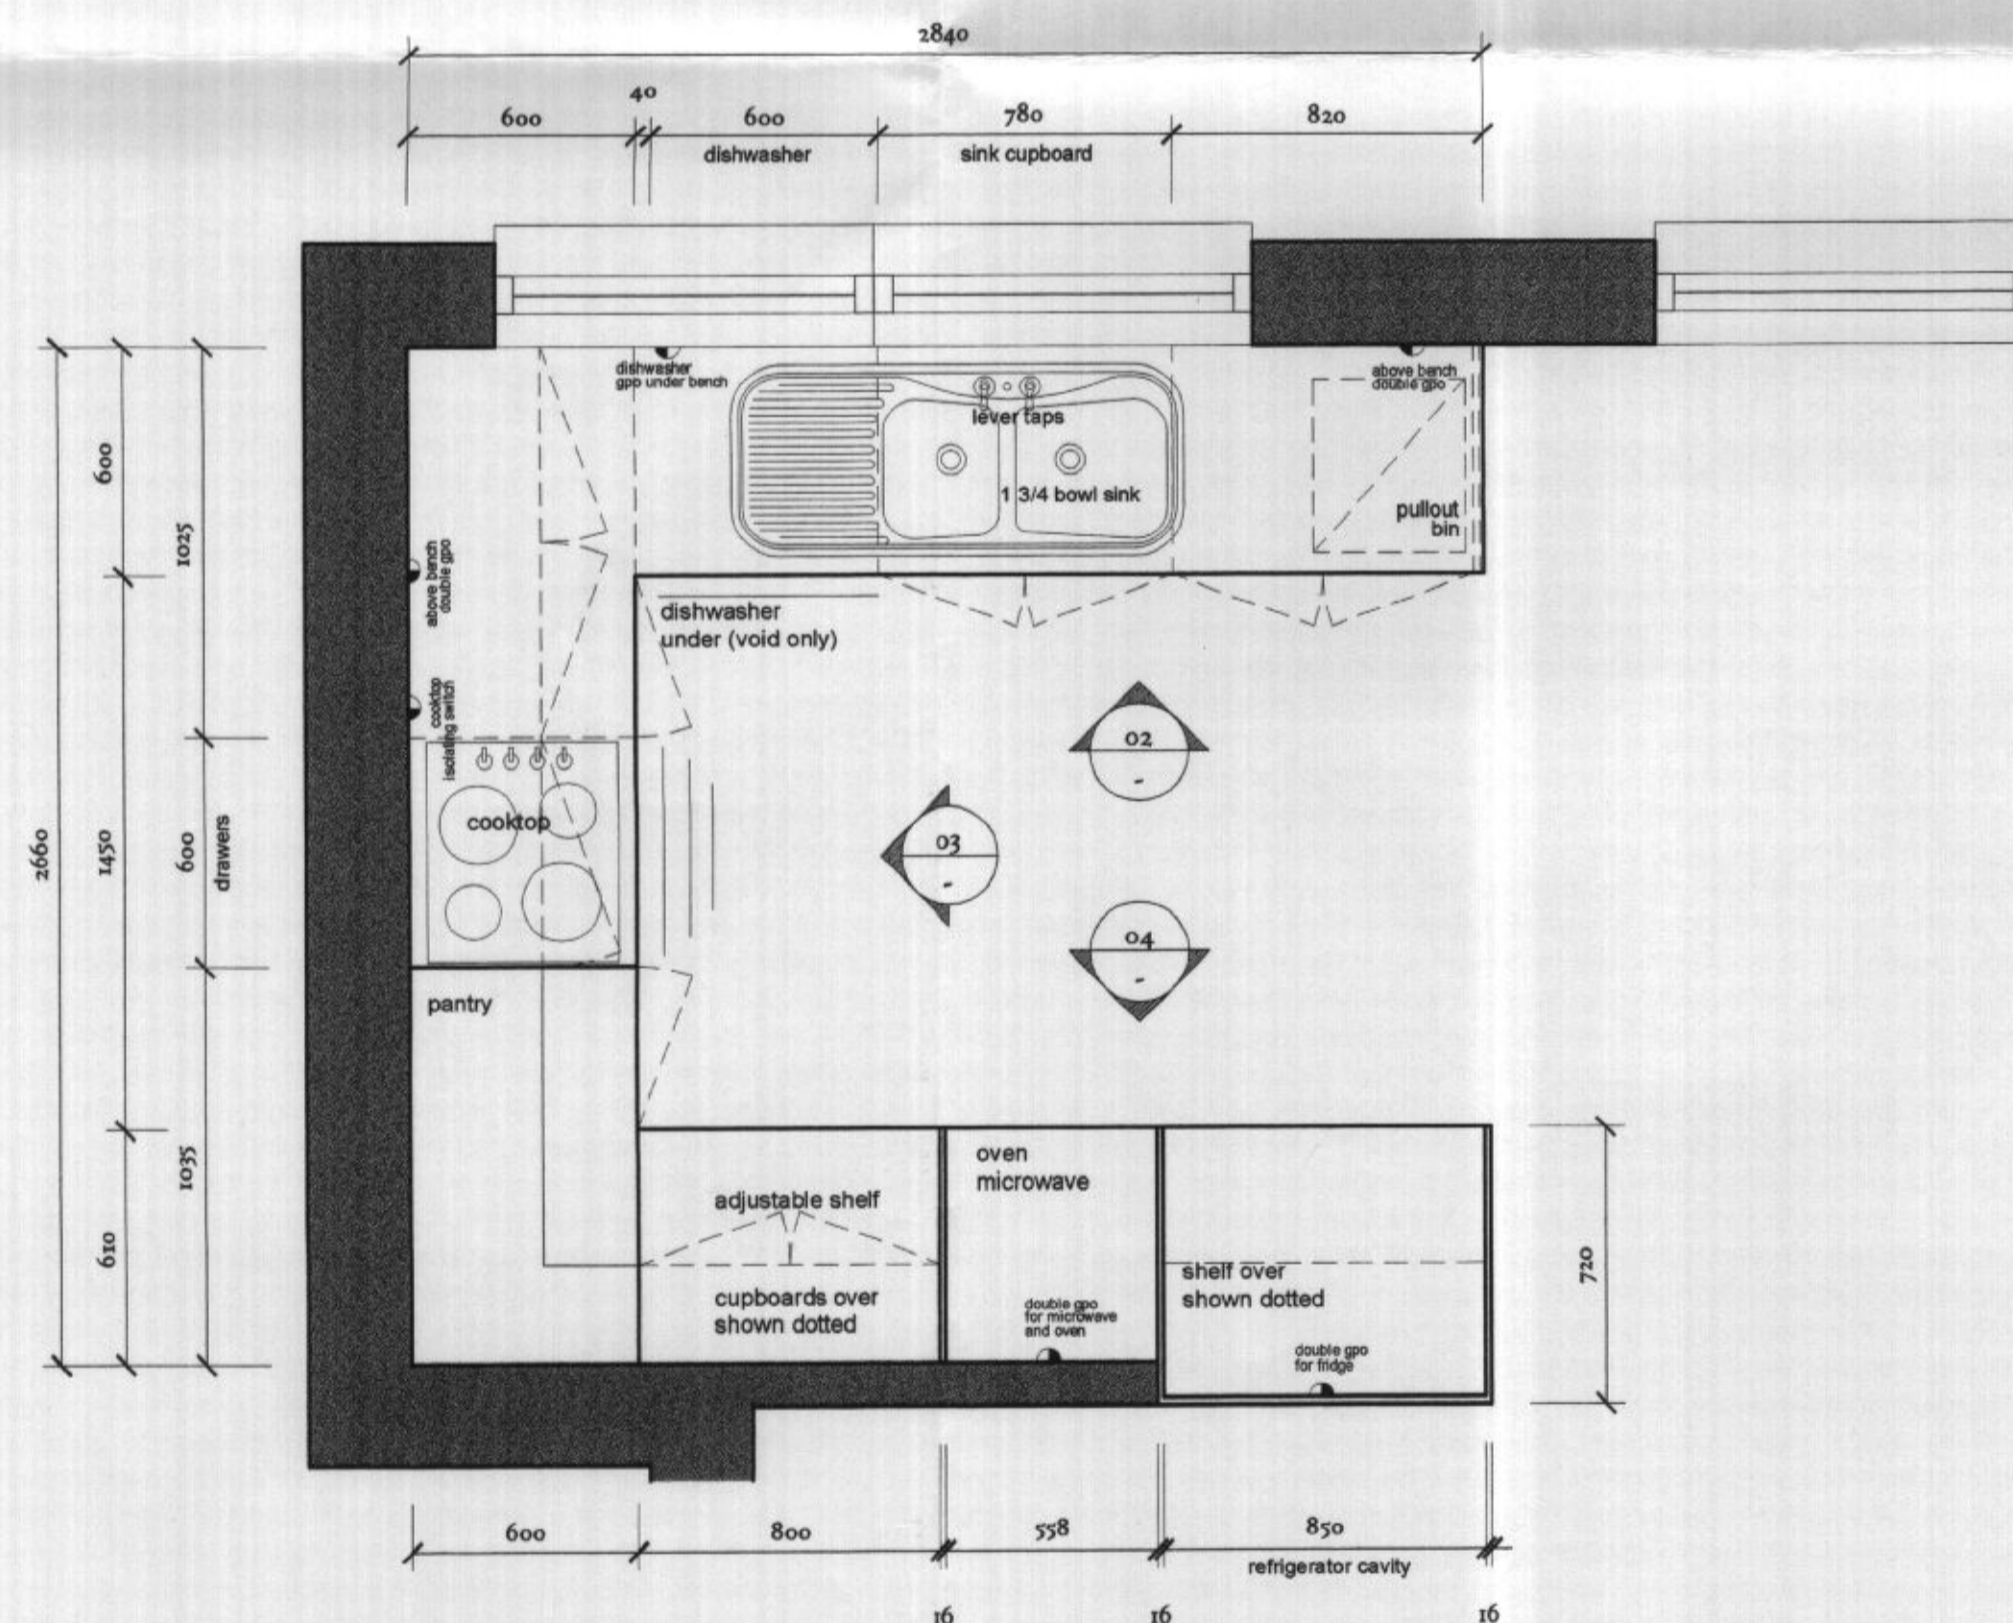

01 KITCHEN PLAN  
TYPICAL TYPE C  
Scale 1:20

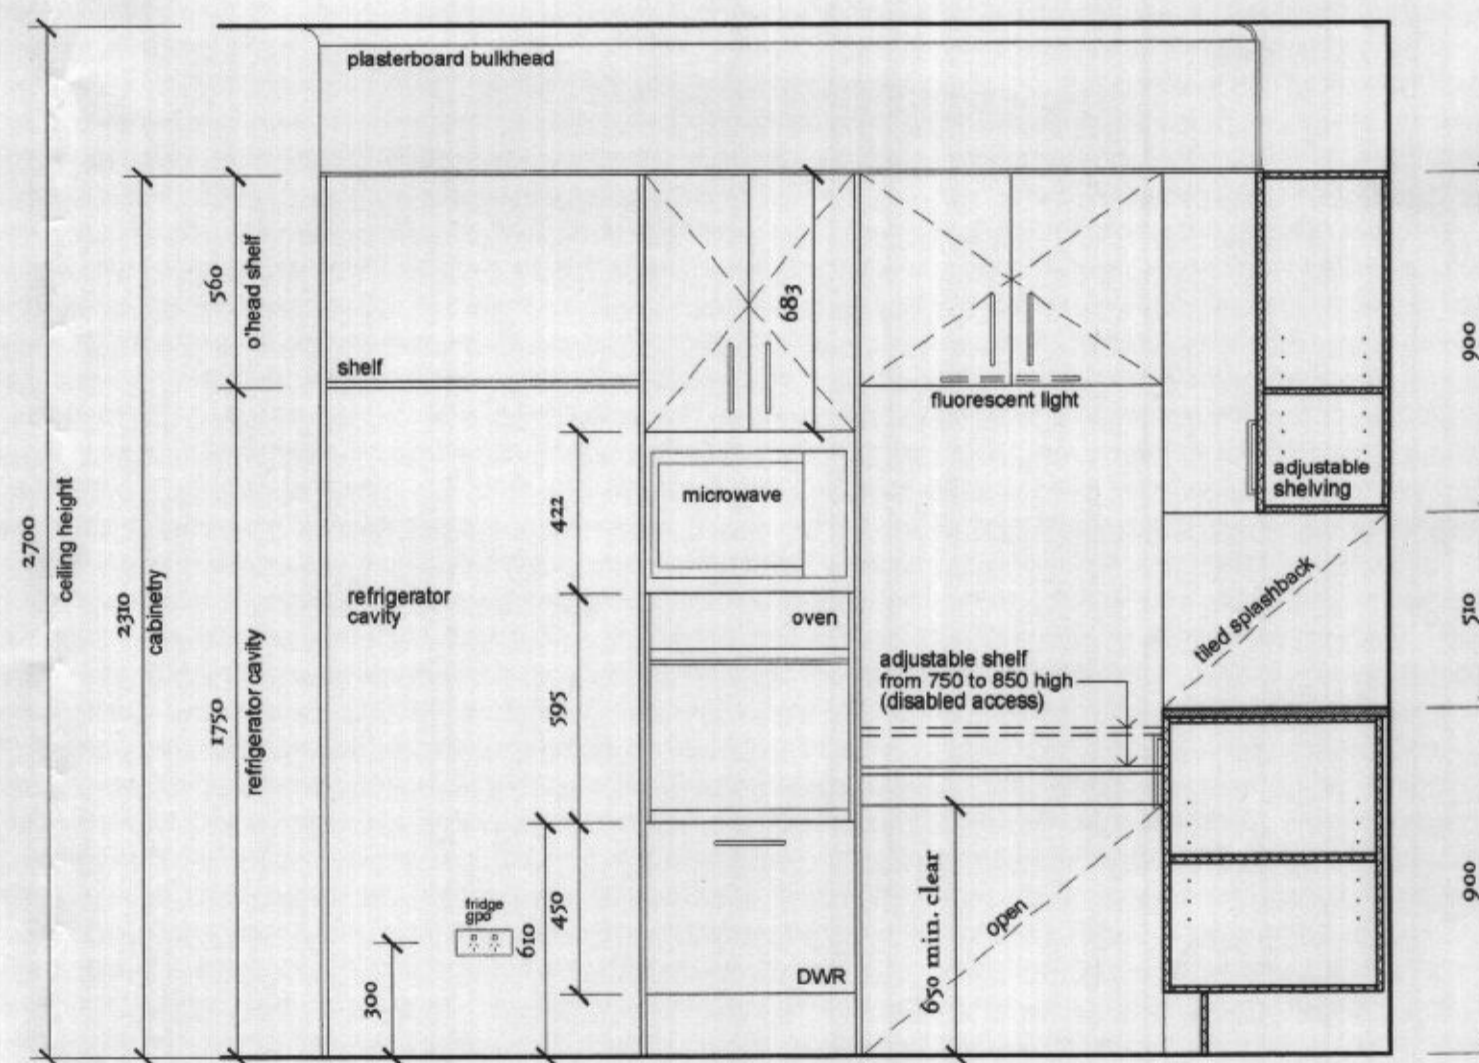

04 KITCHEN ELEVATION  
Scale 1:20

REVISION	DESCRIPTION	DATE
B	DWG No. CHANGED	09.04.03
A	ISSUED FOR INFORMATION	28.03.03

Client  
**ASD**  
 Australian Super Developments Pty Ltd  
 Level 5, Nany House,  
 80 Collins Street,  
 Melbourne VIC 3000  
 Australia  
 Tel: 61 3 9639 0131  
 Fax: 61 3 9683 2033

**Sd masterplan**

planning, urban design, landscape architecture, architecture, interior design  
**ABN 64 087 958 423**  
 SUITE 302/303, 75 KING STREET  
 SYDNEY 2000 NSW  
 TEL (612) 9262 4008 FAX (612) 9262 2004  
 EMAIL sbasyd@tpg.com.au

Address  
**PENINSULA GARDENS  
 CABBAGE TREE RD, MONA VALE**

Drawing Title  
**TYPICAL KITCHEN LAYOUT 3  
 AND ELEVATIONS**

Scale 1:20 (A1)	Date 28/03/03
Drawn by YH	Check by -
Drawing No. DD-020	Revision B