




© SD MASTERPLAN  
 This drawing is protected by copyright. Reproduction or publication of the whole or part of the drawing without a license of the owner of the copyright is an infringement of copyright.  
 Do not scale drawings  
 Verify all dimensions on site  
 Report any discrepancies in documents to the Architect

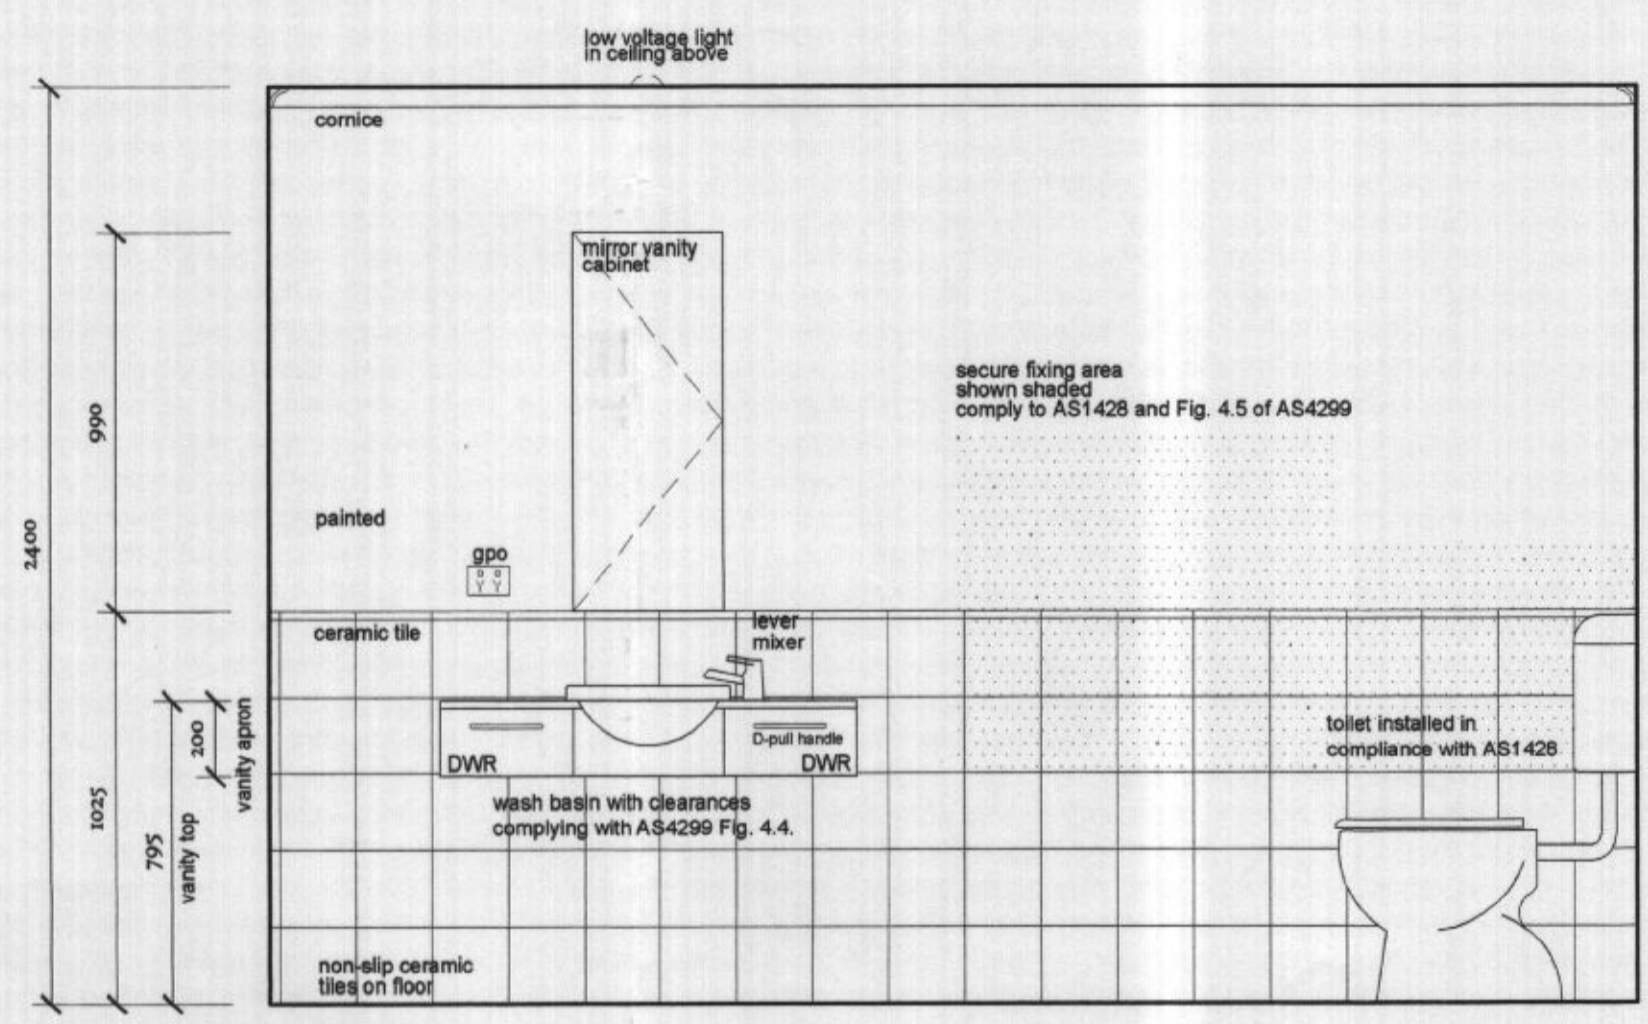


02 BATH ROOM ELEVATION  
 Scale 1:20

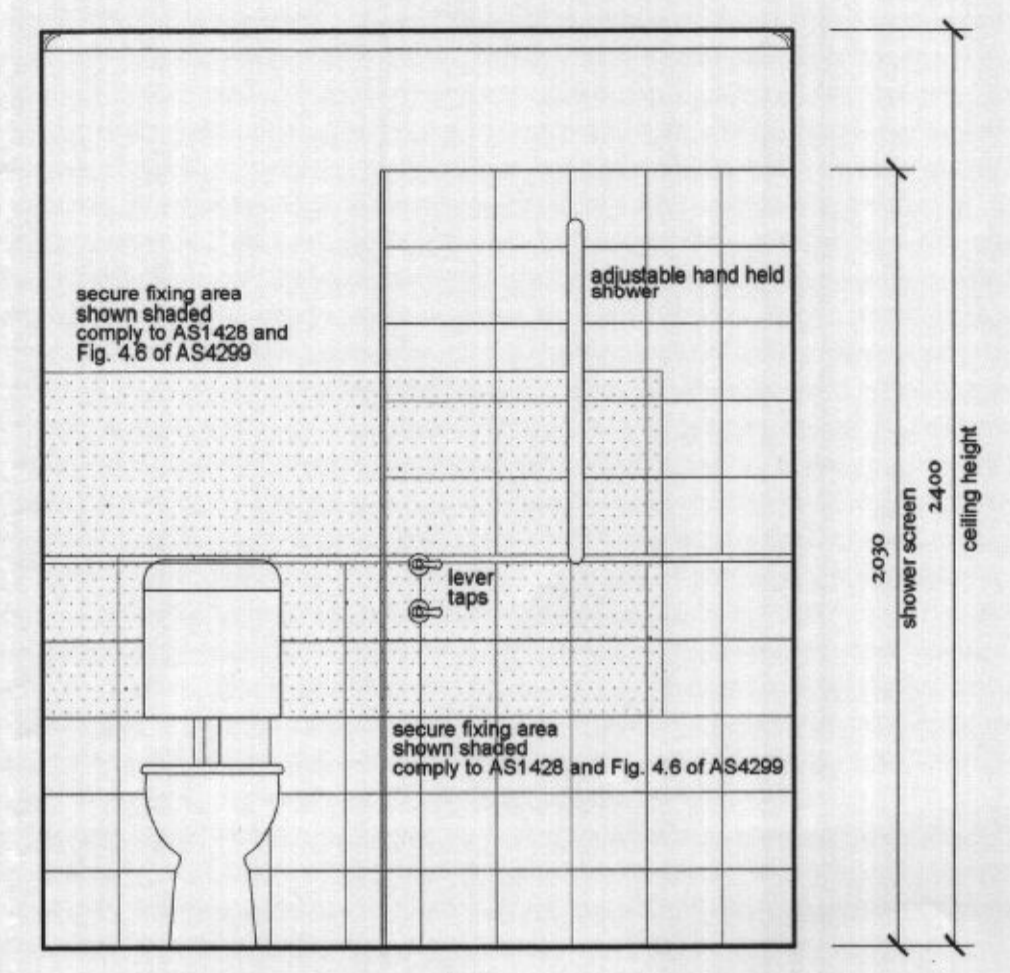

03 BATH ROOM ELEVATION  
 Scale 1:20

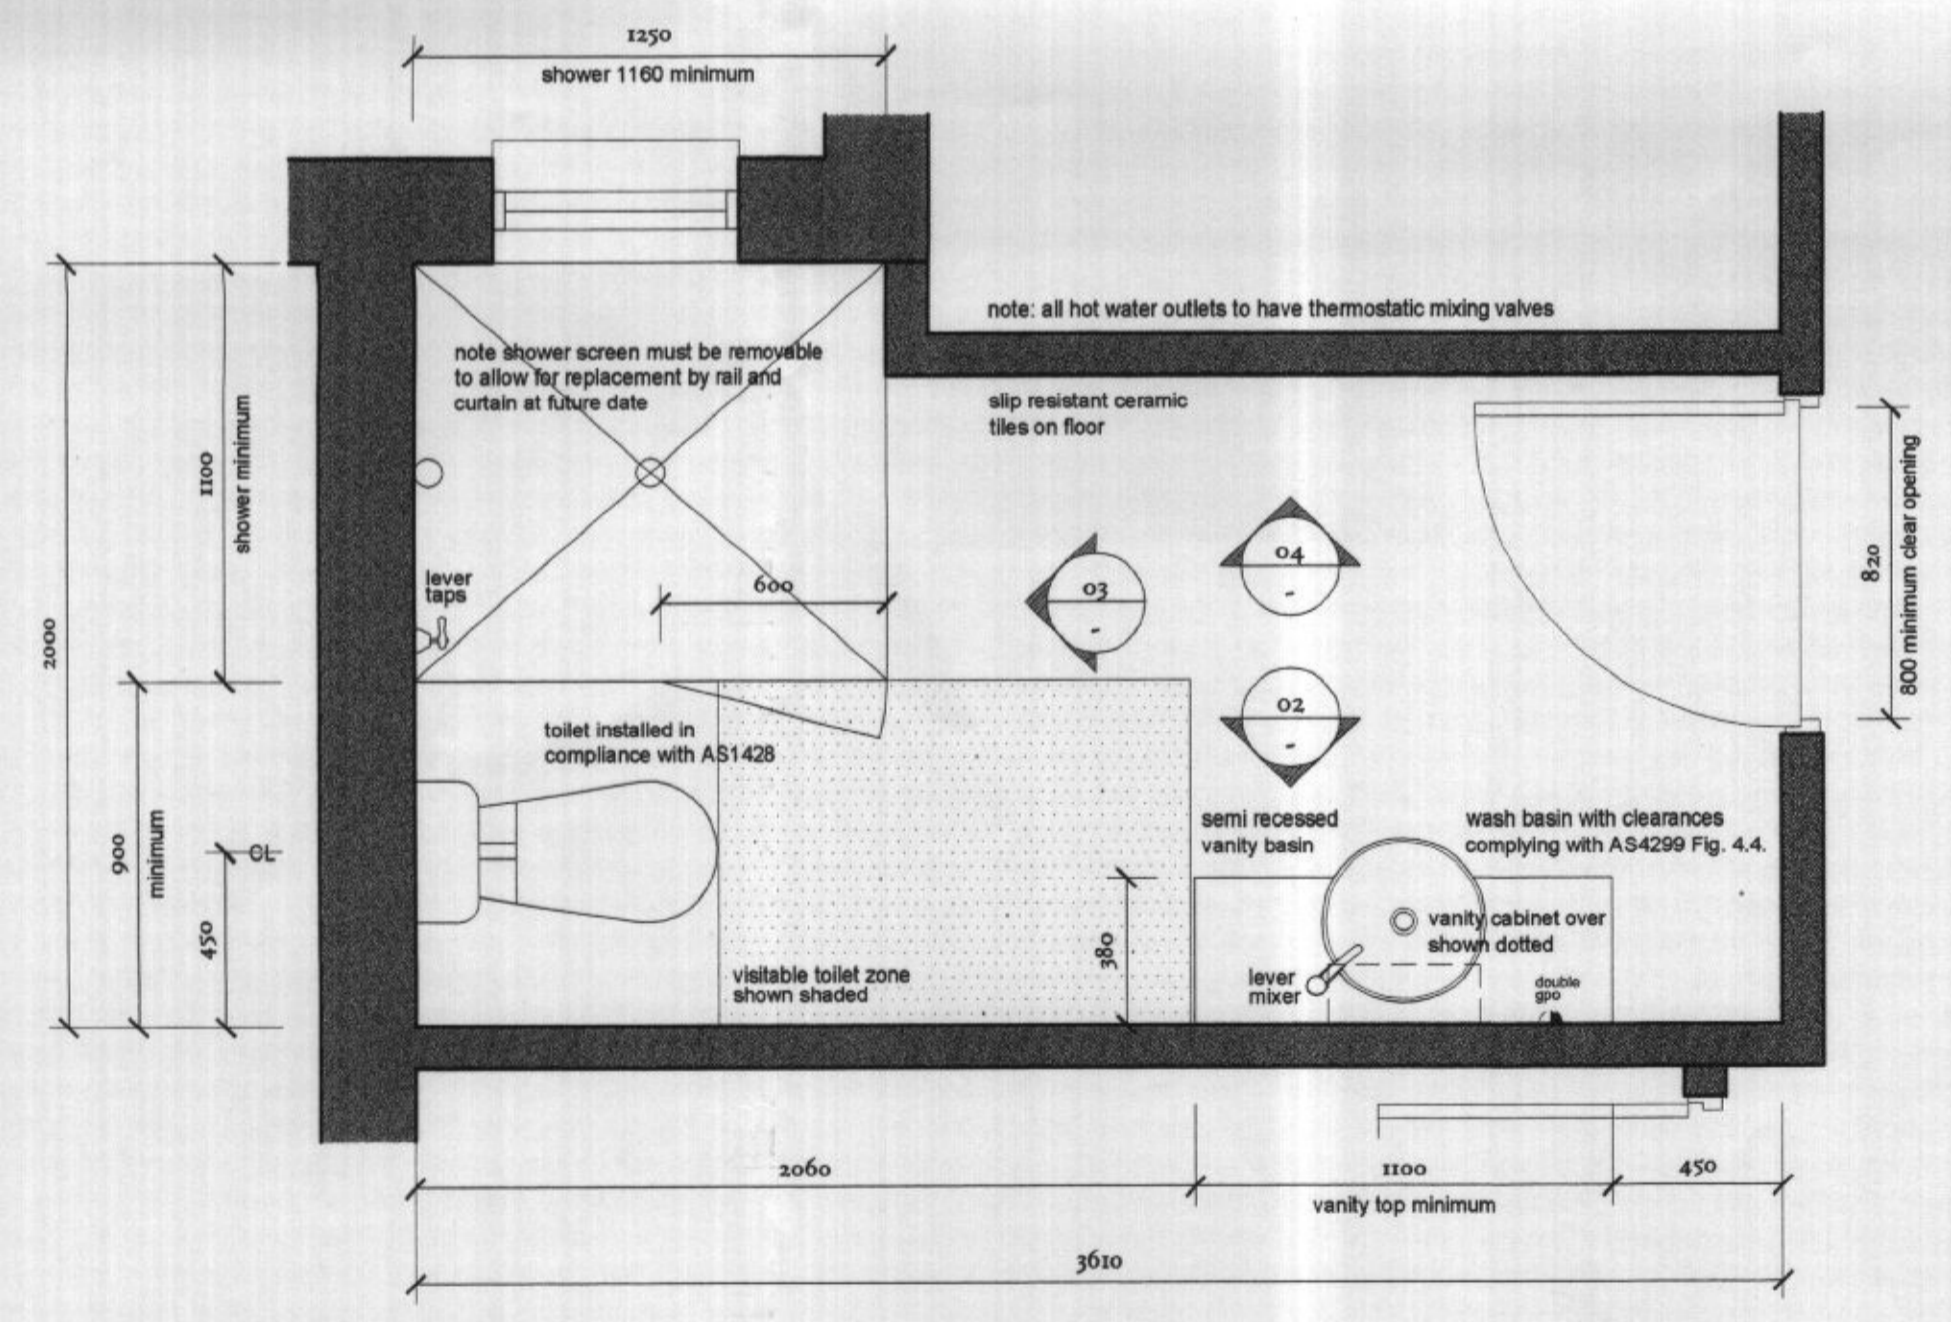

01 UNIT 120 BATHROOM PLAN  
 Scale 1:20

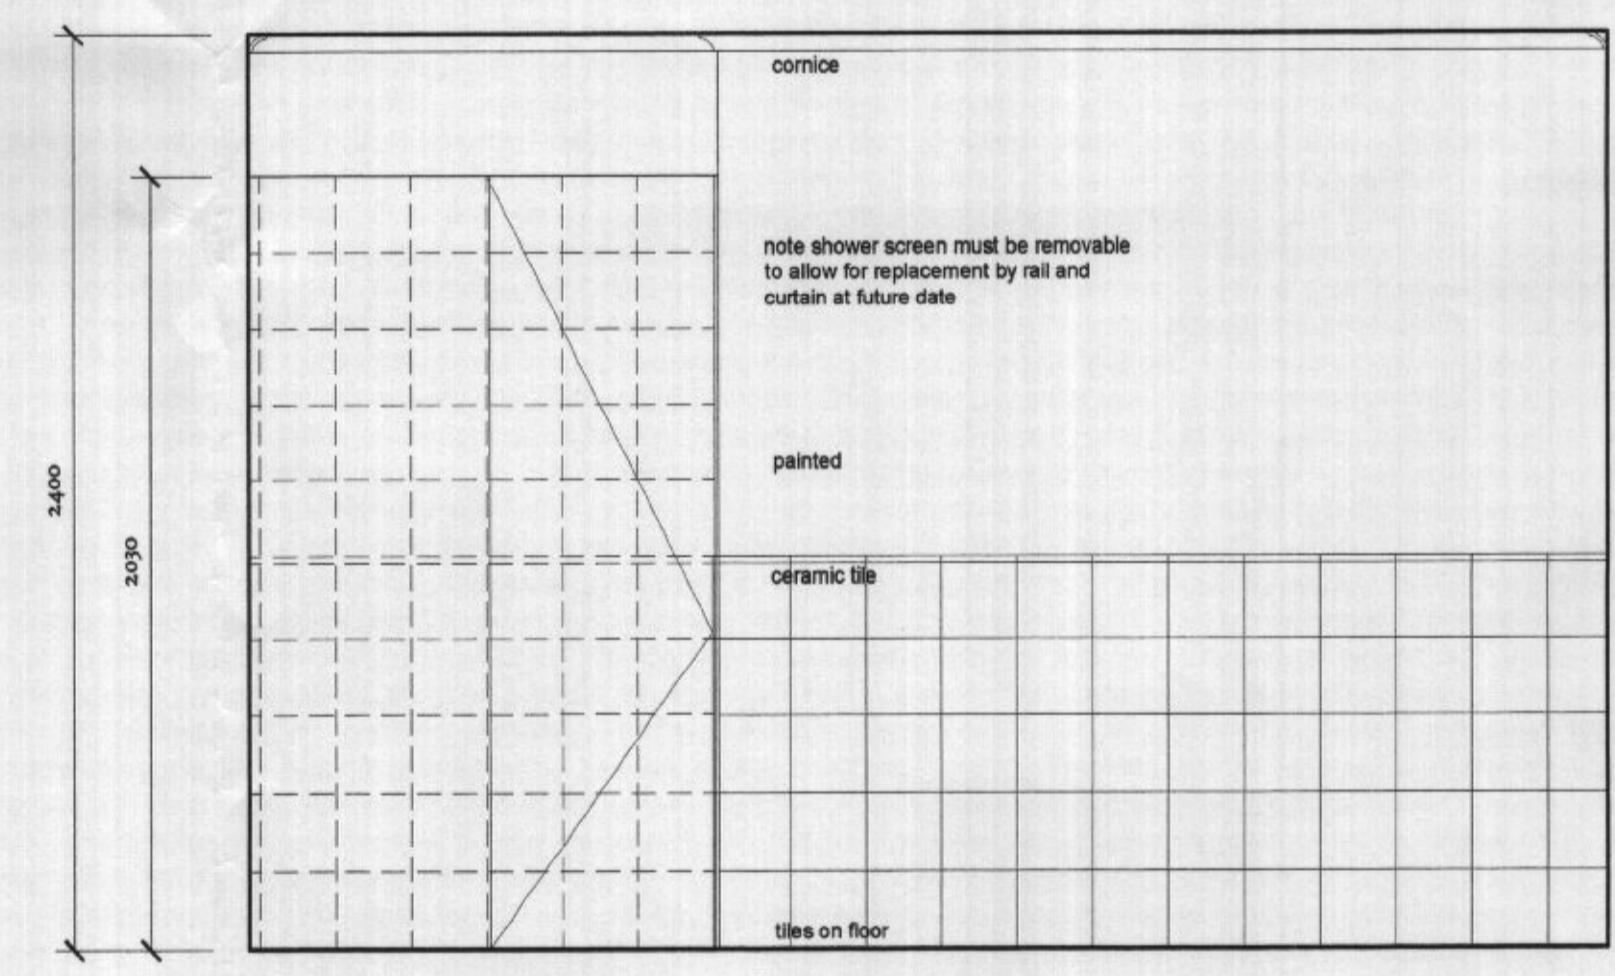

04 BATH ROOM ELEVATION  
 Scale 1:20

REVISION	DESCRIPTION	DATE
B	DWG No. CHANGED	09.04.03
A	ISSUED FOR INFORMATION	28/03/03

Client  
**ASD** Australian Super Developments Pty Ltd  
 Level 5, Plaza House,  
 80 Collins Street,  
 Melbourne VIC 3000  
 Australia  
 Tel: 61 3 9639 0131  
 Fax: 61 3 9653 2033

**Sd masterplan**  
 planning, urban design, landscape architecture, architecture, interior design  
**ABN 64 087 958 423**  
 SUITE 302/303, 75 KING STREET  
 SYDNEY 2000 NSW  
 TEL (612) 9262 4008 FAX (612) 9262 2004  
 EMAIL sbasyd@tpg.com.au

Address  
**PENINSULA GARDENS**  
**CABBAGE TREE RD, MONA VALE**

Drawing Title  
**TYPICAL BATHROOM LAYOUT AND ELEVATIONS**

Scale 1:20 (A1)	Date 28/03/03
Drawn by YH	Check by -
Drawing No. DD-023	Revision B