


○ GROUND LEVEL PLAN

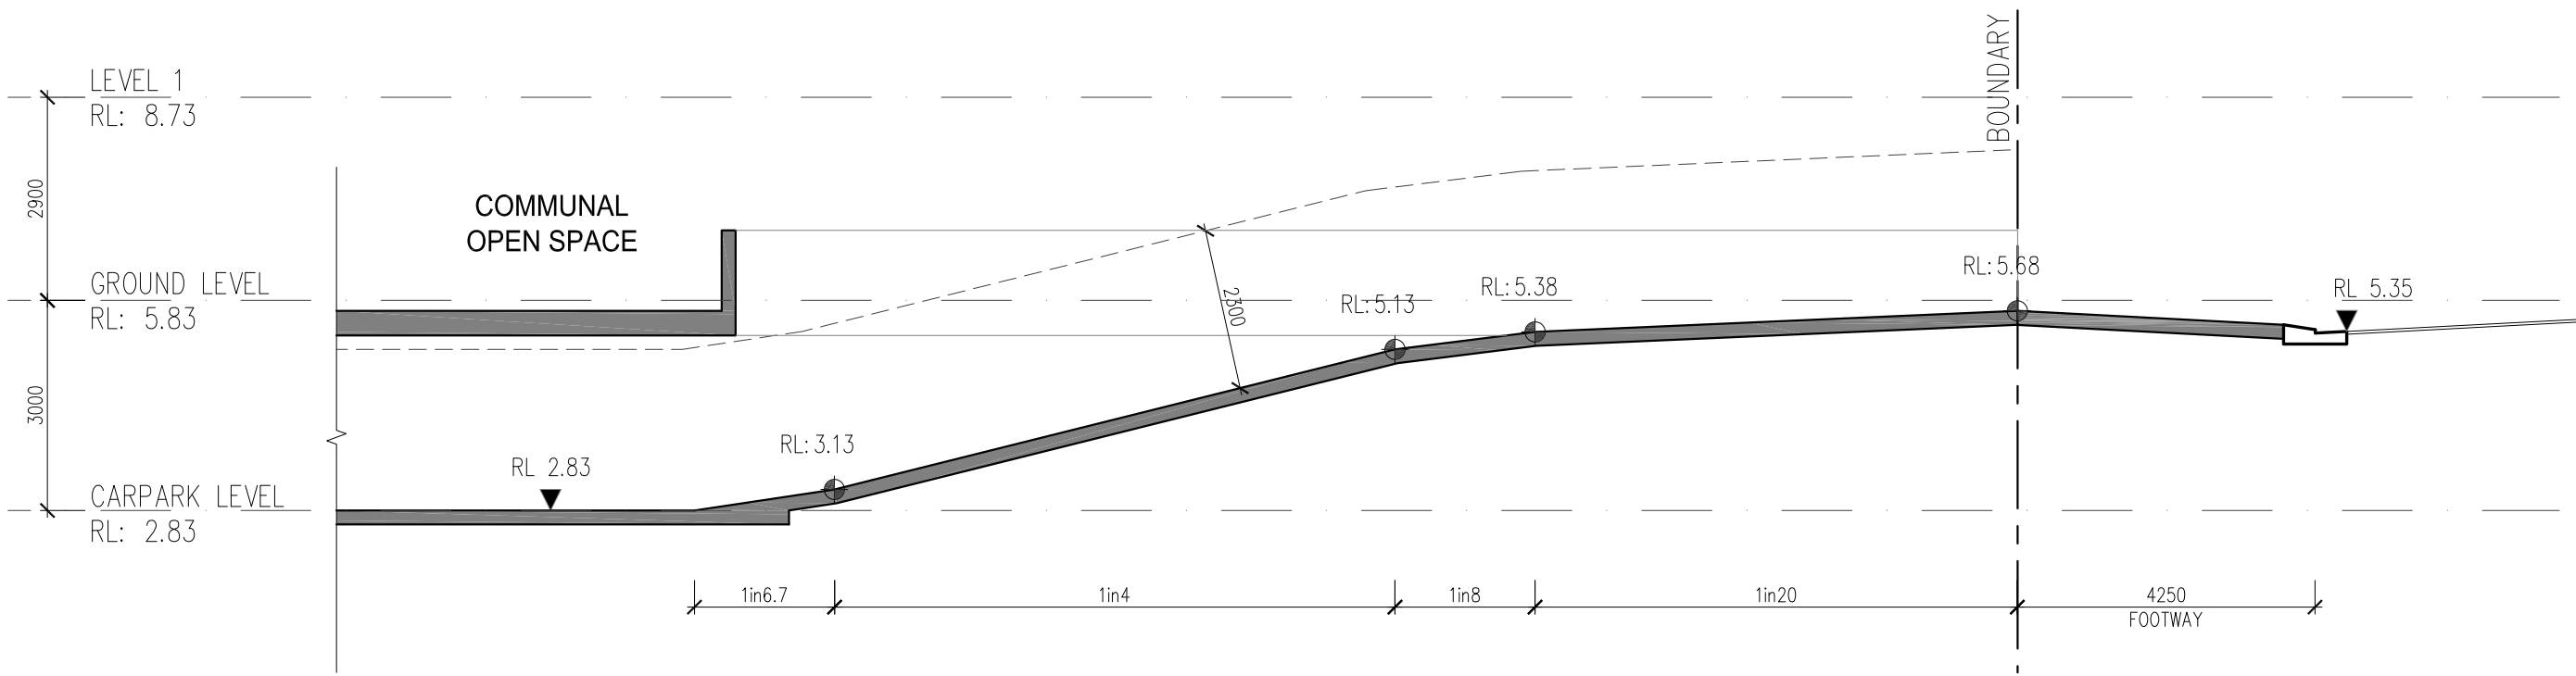

○ SECTION E-E

DEVELOPMENT APPLICATION

REV.	DESCRIPTION	DATE	REV.	DESCRIPTION	DATE	ARH WARRIEWOOD PTY LTD STEPHEN BOWERS ARCHITECTS ABN 64 087 958 423 REG ARCHITECT: STEPHEN BOWERS (5810) SUITE 91, 26-32 FERRARIA ROAD, JONES BAY WHARF PYRMONT NSW 2009 p 02 8212 9705 m 0414 780 450 email: stephen.bowers@stephenbowersarchitects.com www.stephenbowersarchitects.com	● STEPHEN BOWERS ARCHITECTS This drawing is protected by copyright. Reproduction or publication of the whole or part of the drawing without a license of the owner of the copyright is an infringement of copyright. Do not scale drawings. Verify all dimensions on site. Report any discrepancies in documents to Architect.	Address 53C WARRIEWOOD ROAD WARRIEWOOD NSW 2102		Drawing Title ACCESS DRIVEWAY PROFILE	Scale 1:50(A1)/1:100(A3) Date DEC 2015
ISSUE FOR DEVELOPMENT APPLICATION		DEC 2015			Drawn by LN Check by S.B						
					Drawing No. DA-028 Rev/Isn						
Cad file path.											