

notes

Legend

- Roof:
 rs corrugated copper sheeting, cappings, etc
 g copper gutters
 dp round copper down pipes
 Soffit:
 fc set fibre cement
 sl plywood soffit lining

Solar Panels:

- Type A: Solar hot water panels with remote storage
 Type B: Photovoltaic cells

Walls:

- Extermit: Fine cement render to concrete.
 for(c) (Colour: Porters "mineral" or similar)
 s Coursed sandstone

- Internat: Rendered masonry
 tm Tiles on masonry

Floors:

- st Stone tiling
 sp Stone paving
 hd Hardwood decking

Ceilings:

- pb Set plaster board

Windows:


- stw Sliding timber windows
 fg fixed glass

Doors:

- std Sliding timber framed doors
 gd panel lift garage door

LOUVRES/Screens:

- htss Hardwood timber slatted screen
 fml Fixed metal louvres

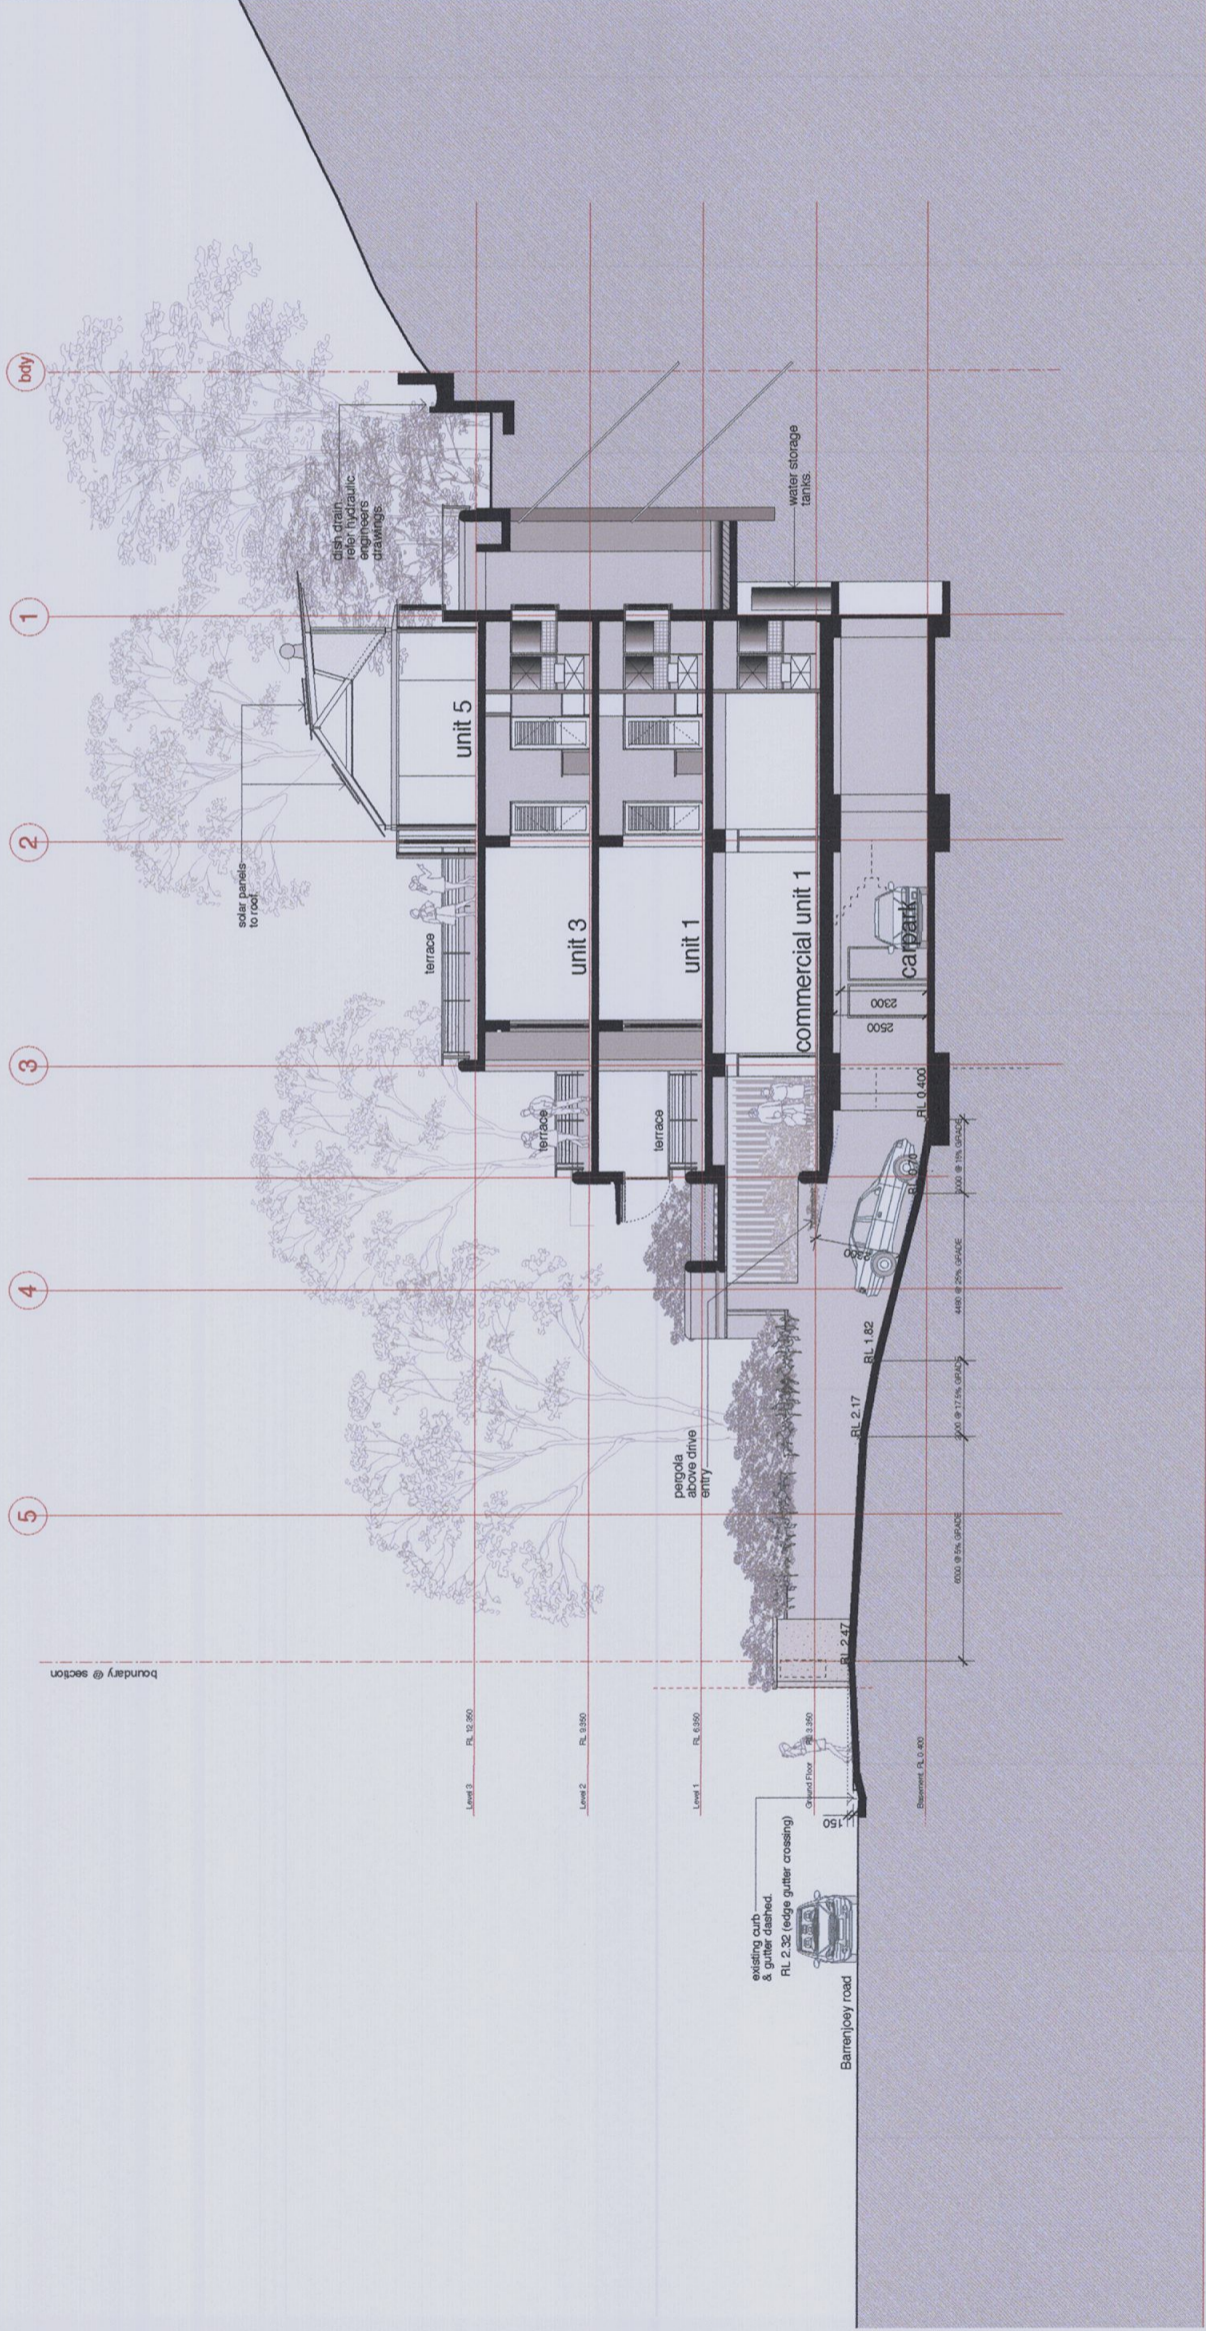

| Normal Specifications | RTS 5 edition standard |
|----------------------------------------------|-----------------------------|
| Roof | Max 63.2x318 x 0.75 |
| Roof colour | RT of masonry |
| External cavity tick walls | Dist DA 2.175 |
| External wall colour | Dist DA 2.175 |
| Total Window/door system width to air intake | 1.5m x 1.65m 318x240 x 0.74 |
| Surf. finish | Surf. finish |
| Weatherstripping to doors and windows | Yes |

OCT 09 A DEVELOPMENT APP.

date ISSU9

amendments

drawing : section driveway

dwg. no. : DA 21

scale : 1:100@A1 / 1:200@A3

date : OCT 09

drawn :

checked :

1112-1118 Barrenjoey Road
 Palm Beach

section driveway

LESIUK ARCHITECTS PTY LTD
 the studio, 1118 Barrenjoey Road Palm Beach NSW
 telephone 612 8974 1010 fax 612 8974 5502
 email lesiukarchitects@bigpond.com