
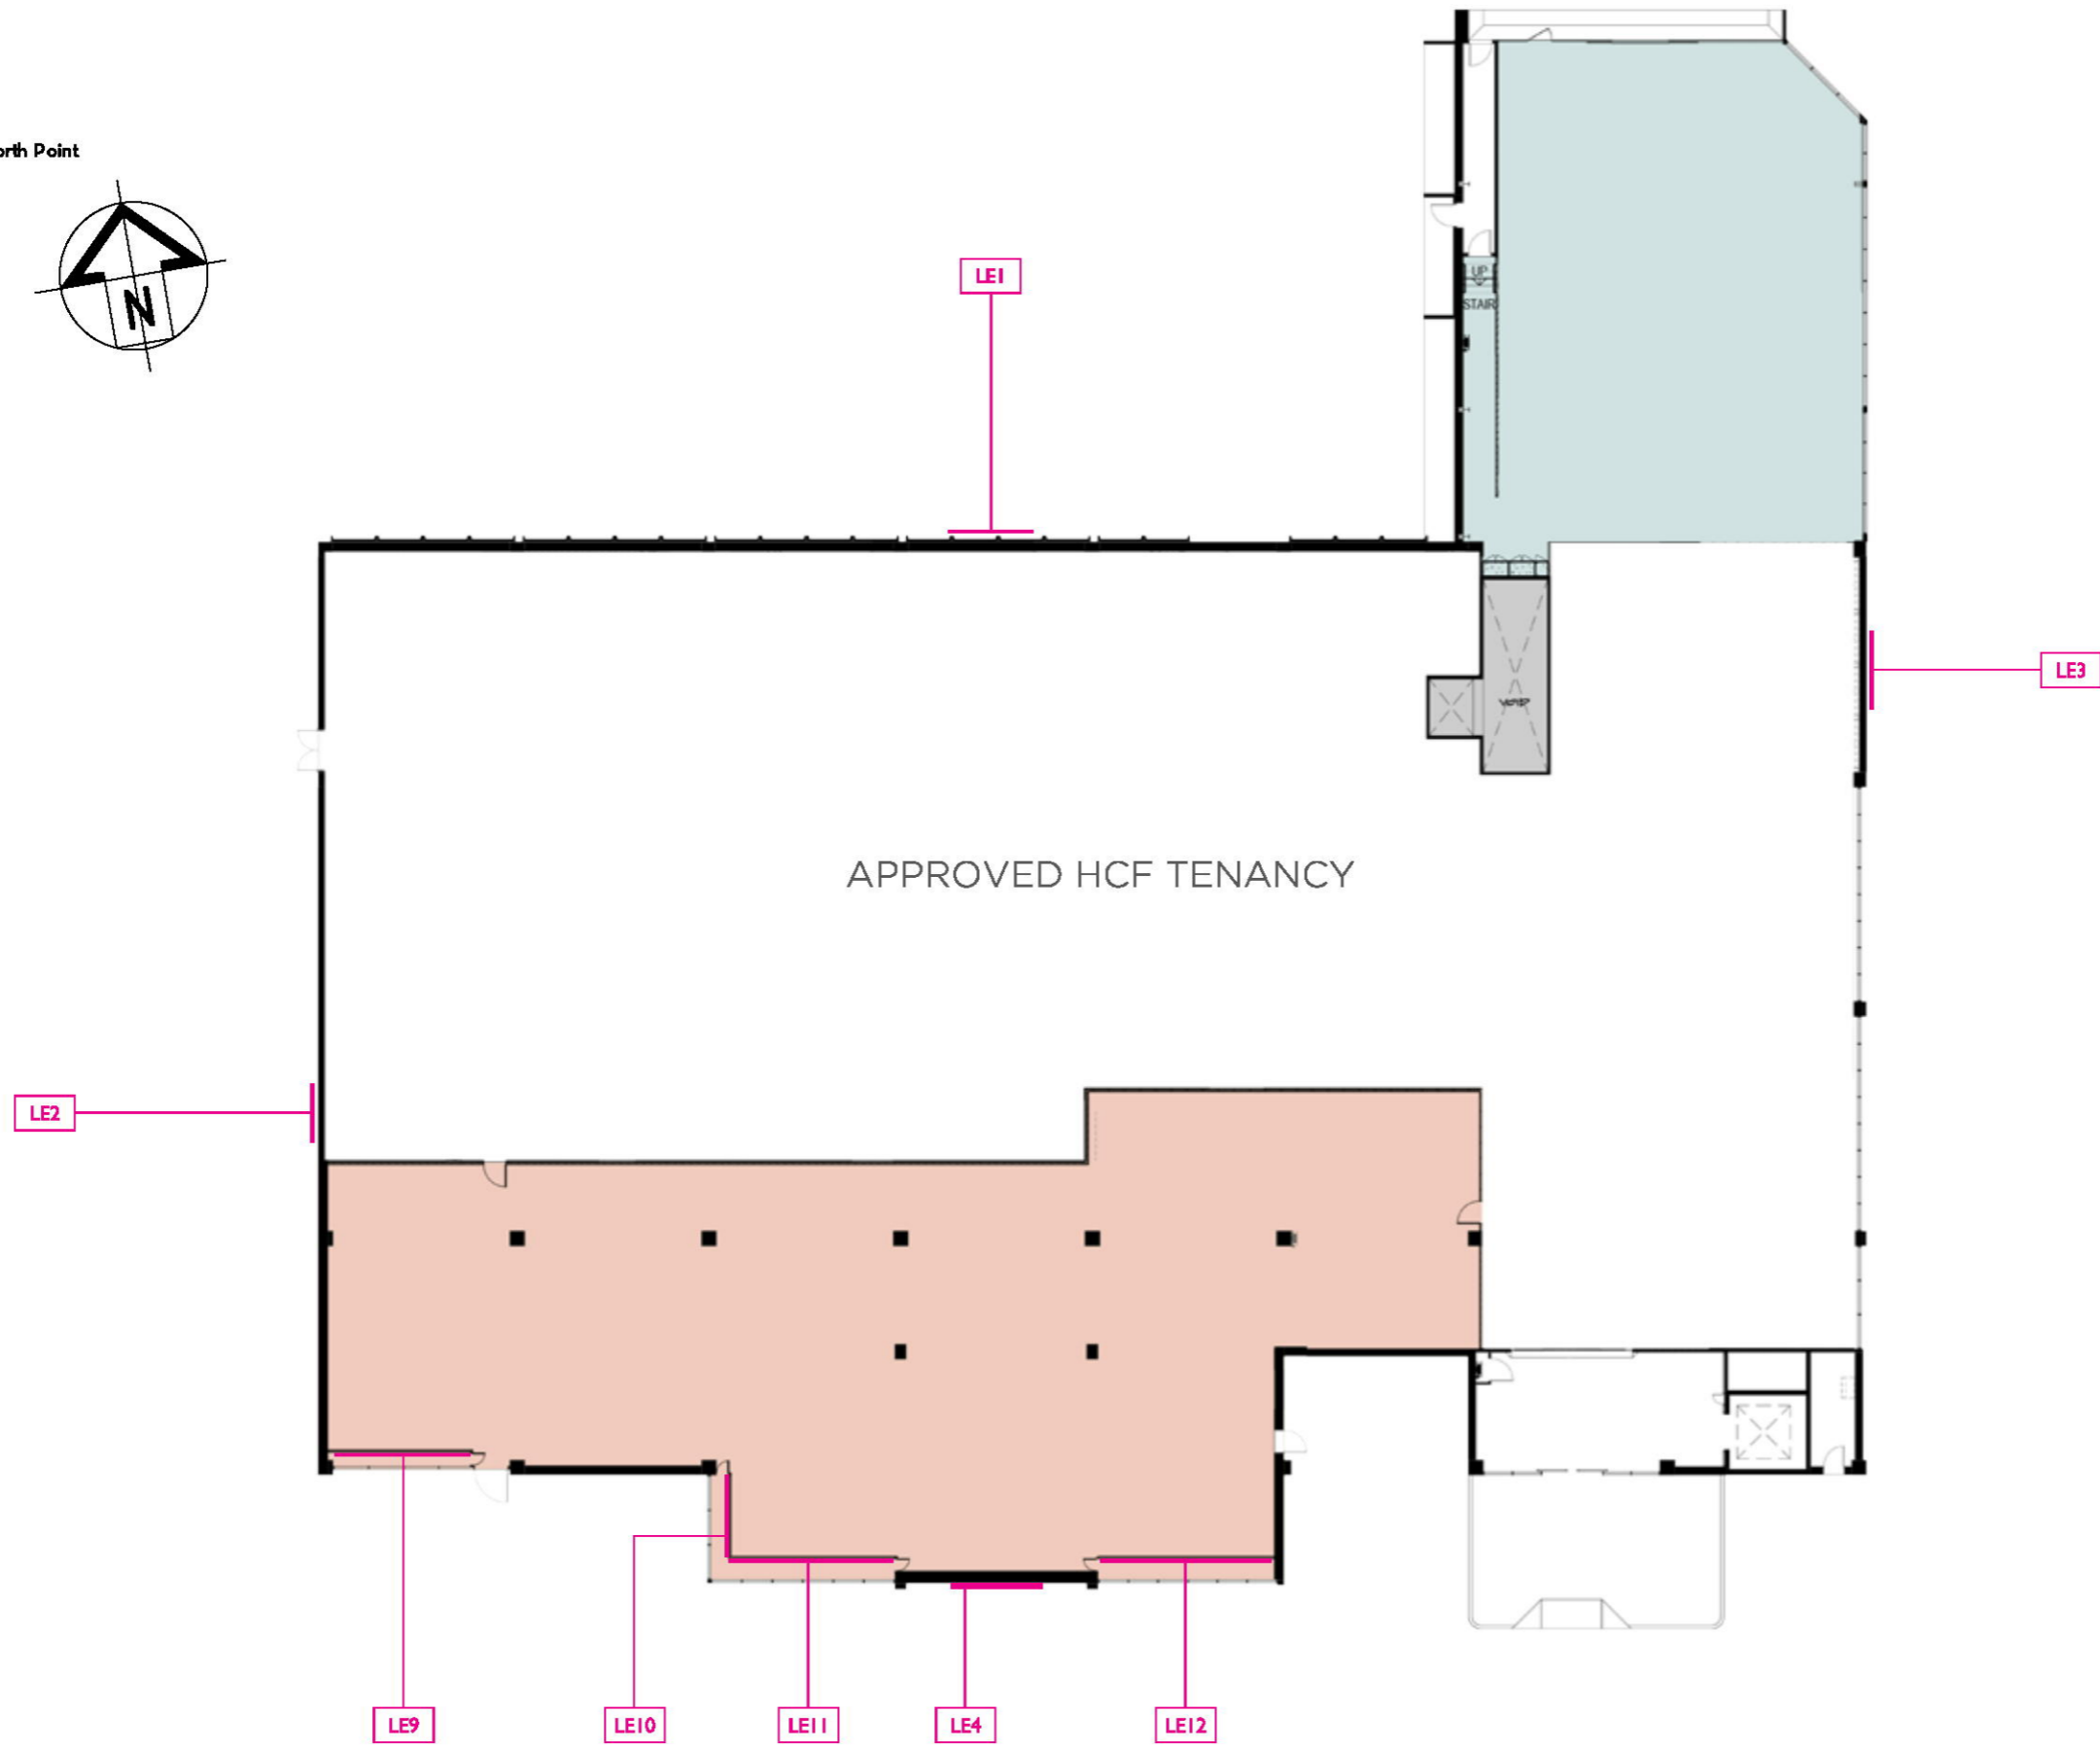




Site Location	Sign Name	Brief Description	Width (mm)	Height (mm)	Depth (mm)	Illuminated	Location/Elevation
LE1	large hero logo	individual fabricated letters wall mounted to substrate, face illuminated and halo illuminated - spaced 30mm from wall *DA APPROVAL NEEDED*	2600 3400	750 312.5	-	yes	north wall
LE2	large hero logo	individual fabricated letters wall mounted to substrate, face illuminated and halo illuminated - spaced 30mm from wall *DA APPROVAL NEEDED*	2600 3400	750 312.5	-	yes	west wall
LE3	large hero logo	individual fabricated letters wall mounted to substrate, face illuminated and halo illuminated - spaced 30mm from wall *DA APPROVAL NEEDED*	2600 3400	750 312.5	-	yes	east wall
LE4	large hero logo	individual fabricated letters wall mounted to substrate, face illuminated and halo illuminated - spaced 30mm from wall *DA APPROVAL NEEDED*	2600 3400	750 312.5	-	yes	south wall
LE9	full height hoarding	printed vinyl, outdoor rated with matt protective overlay applied to hoarding inside window	5600	3000	-	no	south glazing
LE10	full height hoarding	printed vinyl, outdoor rated with matt protective overlay applied to hoarding inside window	4152	3000	-	no	south wall, west-facing glazing
LE11	full height hoarding	printed vinyl, outdoor rated with matt protective overlay applied to hoarding inside window	7390	3000	-	no	south glazing
LE12	full height hoarding	printed vinyl, outdoor rated with matt protective overlay applied to hoarding inside window	7050	3000	-	no	south glazing

THIS PLAN TO BE READ IN  
CONJUNCTION WITH  
  
DA2016/0858  
  
NORTHERN BEACHES COUNCIL

North Point

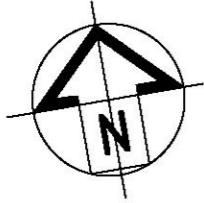


THIS PLAN TO BE READ IN  
CONJUNCTION WITH  
DA2016/0858  
NORTHERN BEACHES COUNCIL

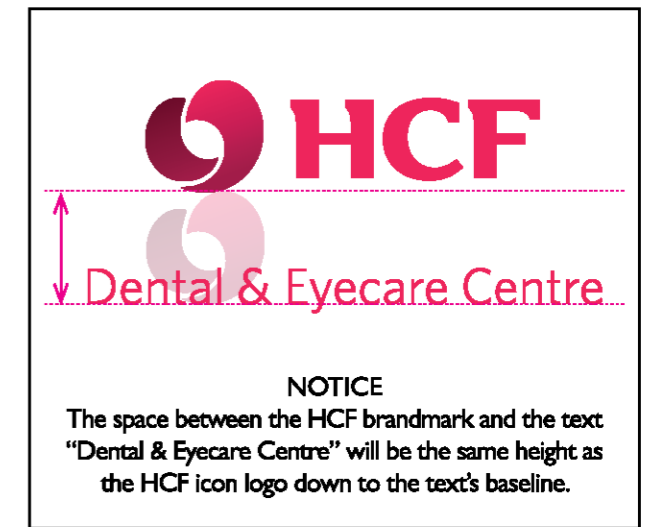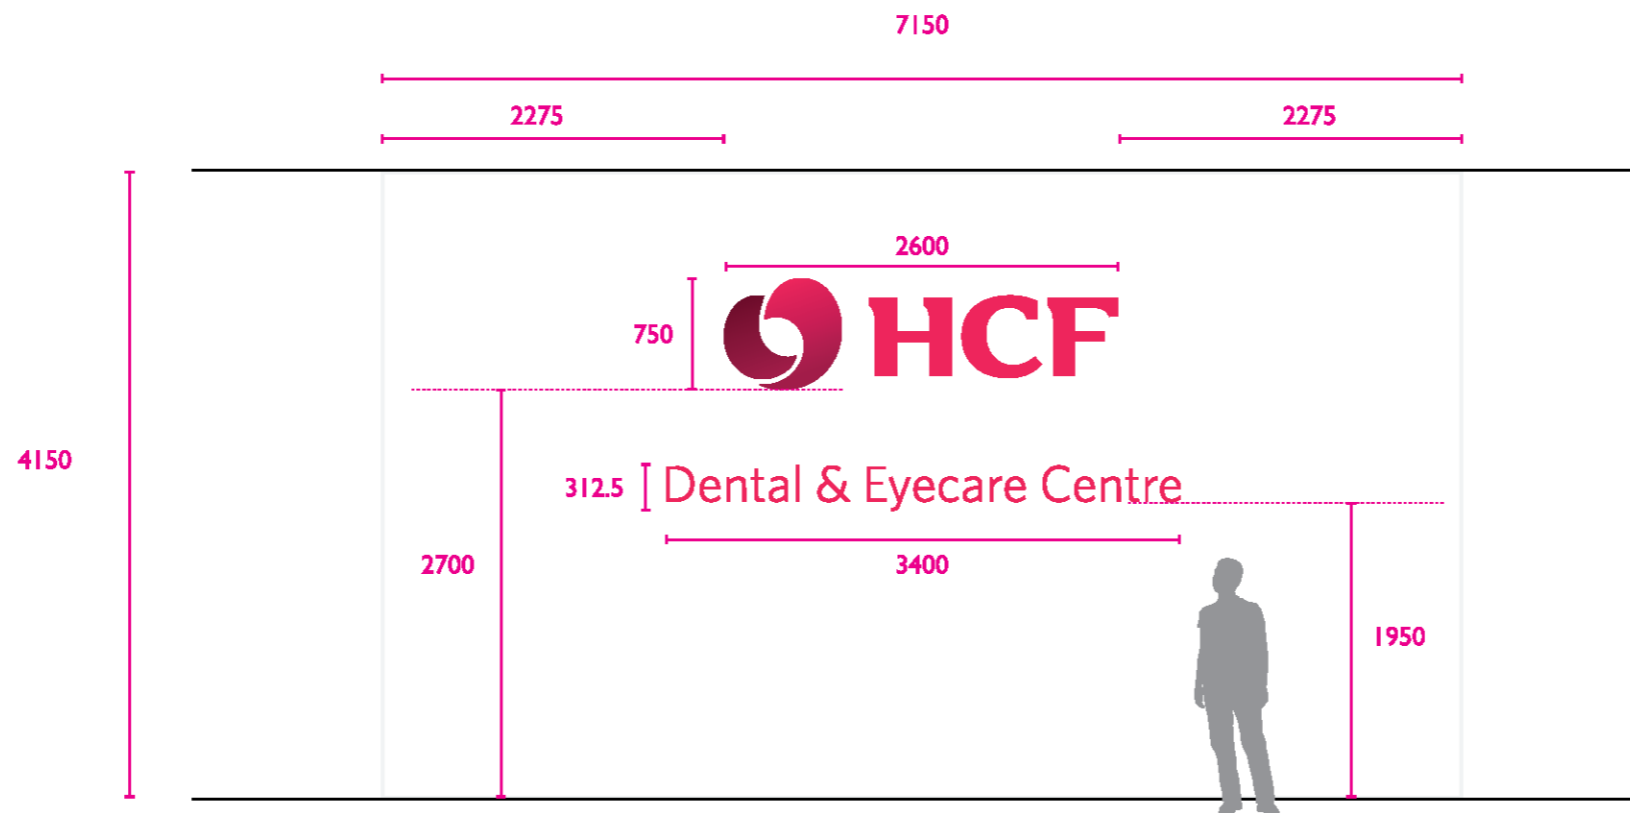

THIS PLAN TO BE READ IN  
CONJUNCTION WITH  
DA2016/0858  
NORTHERN BEACHES COUNCIL


This hero logo signage is subject to council approval requiring DA.

Site Location	Sign Name	File Name	Scale @ A3	Width (mm)	Height (mm)	Depth (mm)	Illuminated	Location/Elevation
LE1	-	1069.HCF Brookvale_HeroLogo_LE1-3_2600x750mm.PDF 1069.HCF Brookvale_HeroText_LE1-3_312.5x3400mm.PDF	1:50	-	-	XX	yes	north wall

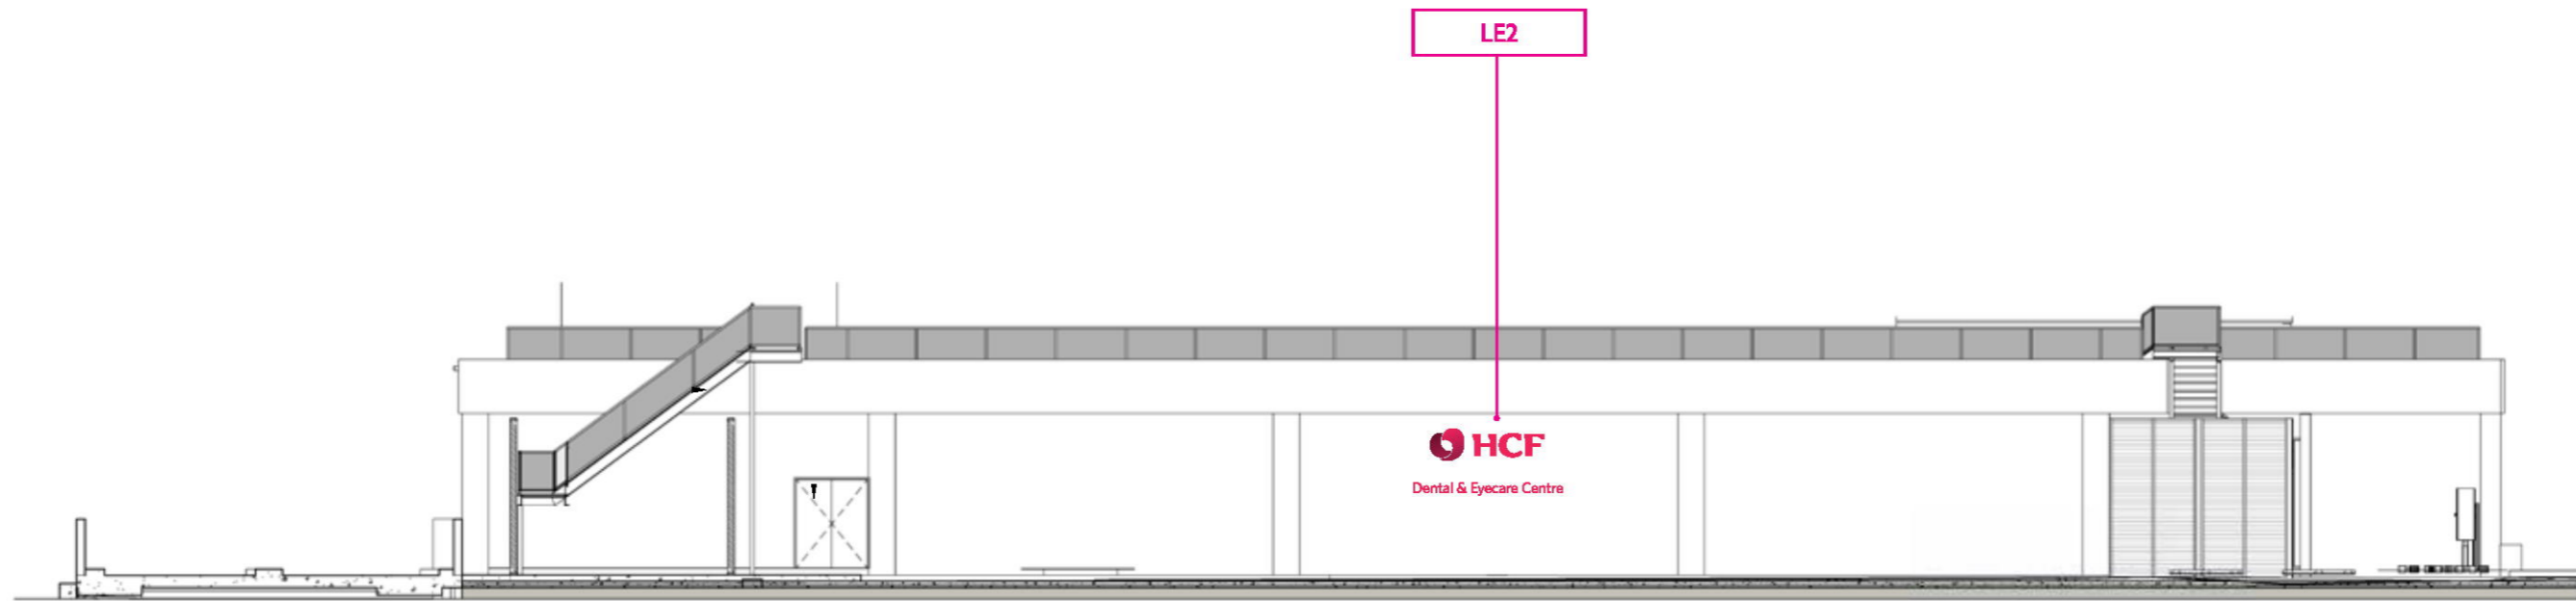


This hero logo signage is subject to council approval requiring DA.

THIS PLAN TO BE READ IN  
CONJUNCTION WITH  
DA2016/0858  
NORTHERN BEACHES COUNCIL

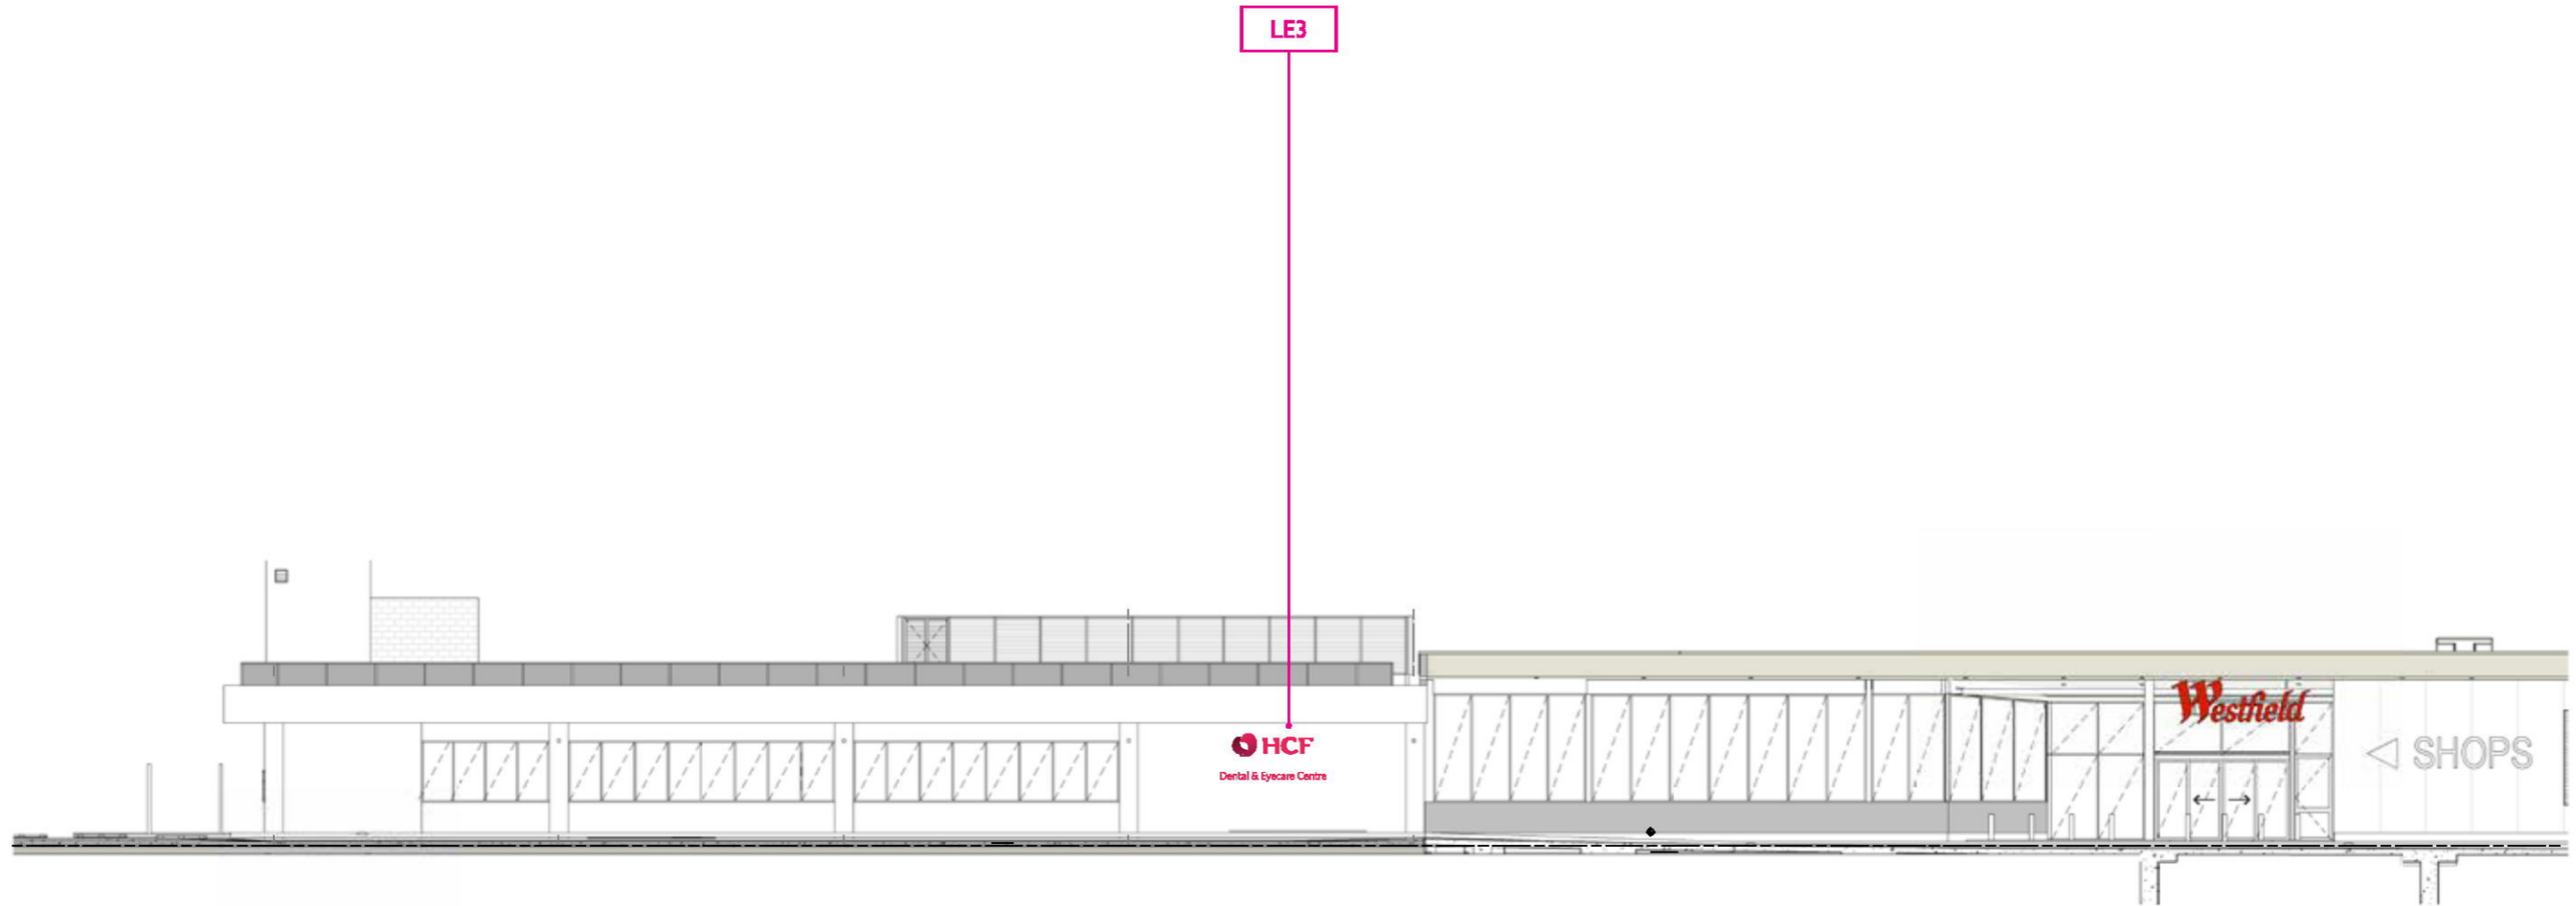

This hero logo signage is subject to council approval requiring DA.

THIS PLAN TO BE READ IN CONJUNCTION WITH  
DA2016/0858  
NORTHERN BEACHES COUNCIL

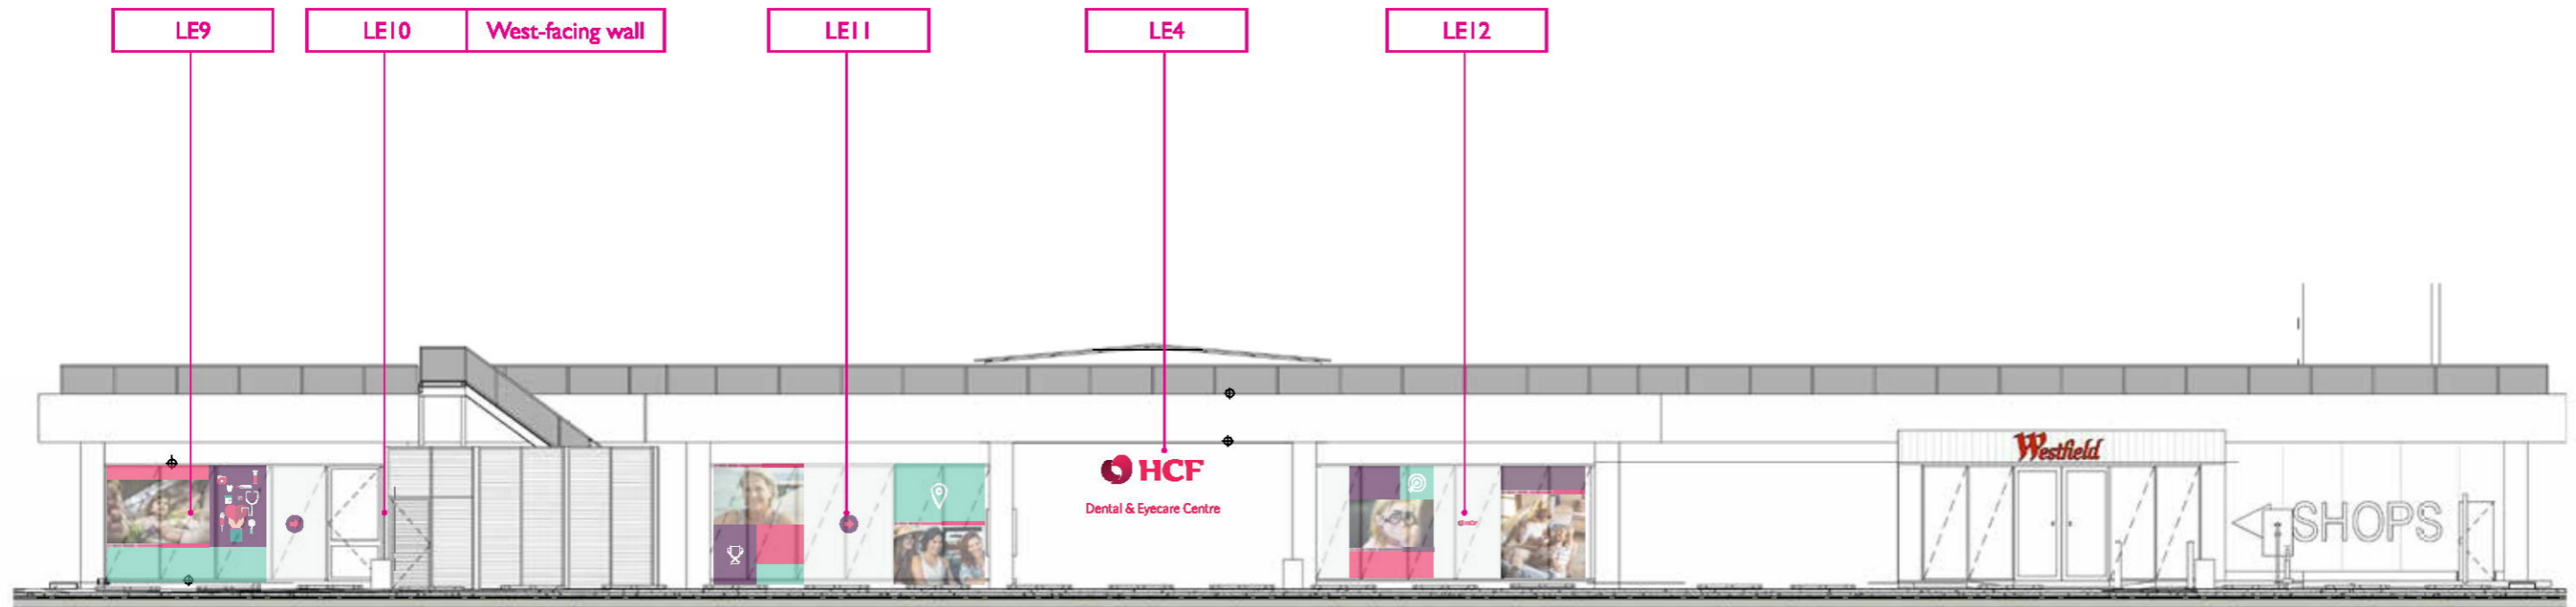

This signage is subject to council approval requiring DA.

THIS PLAN TO BE READ IN CONJUNCTION WITH  
DA2016/0858  
NORTHERN BEACHES COUNCIL