

LEGEND



---SW--- SW ---
NEW 90mm STORMWATER
DP --- CONNECT TO SW



northern
beaches
council

THIS PLAN IS TO BE READ IN
CONJUNCTION WITH
THE CONDITIONS OF DEVELOPMENT
CONSENT

DA2020/0694

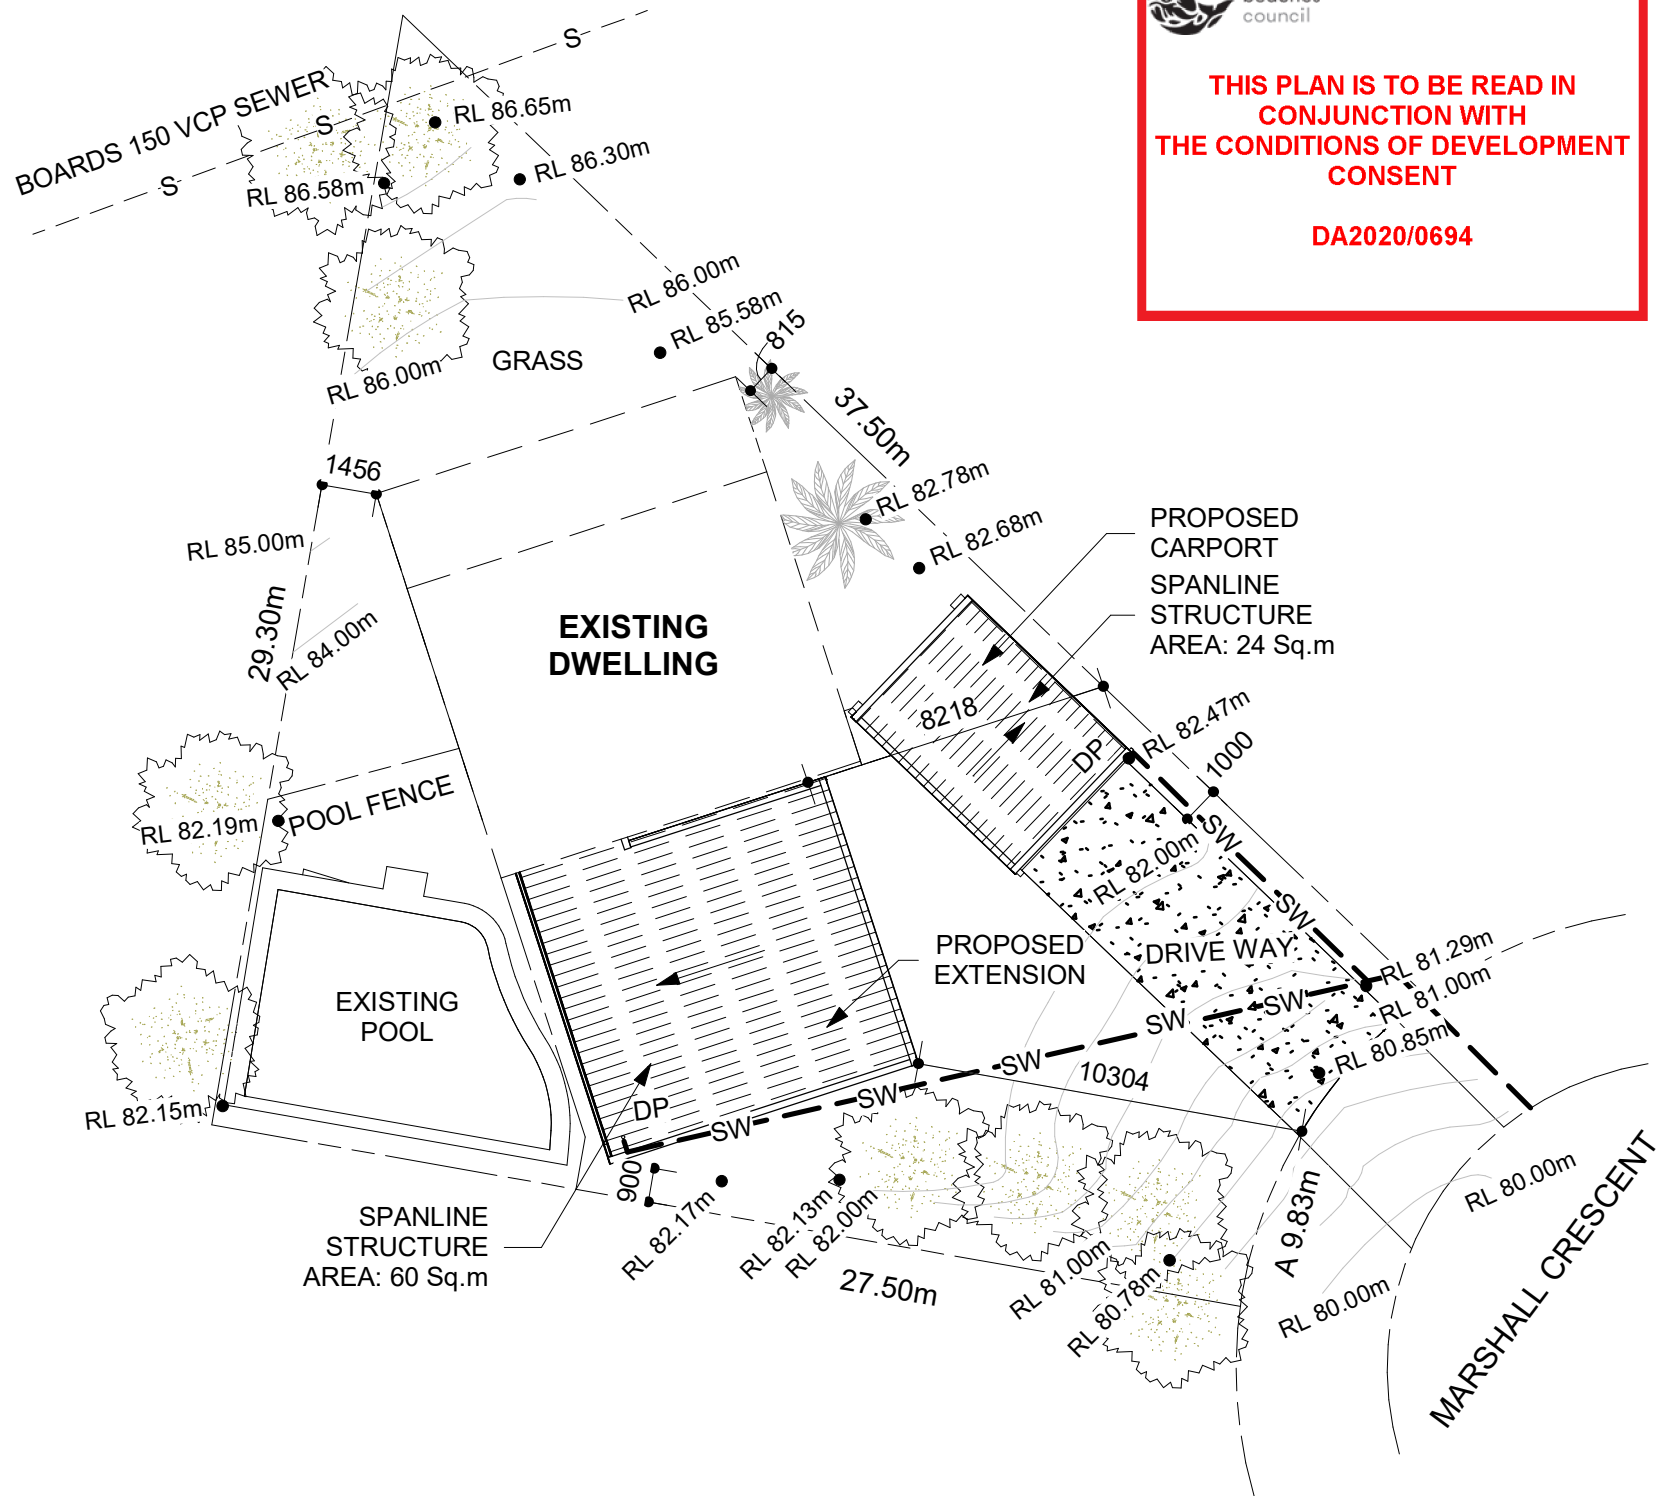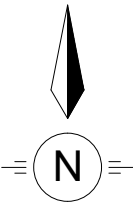



spanline

Home Additions

Furness & Co, Trading as Spanline Home Additions, South West Sydney
U5, 5-7 Yarmouth Pl, Smeaton Grange, 2567, NSW
ABN: 66 616 254 990, Lic No: 306910C, Phone: (02) 4647 6015,
Mobile: 0488 337 666

ARCHITECTURAL DRAWING ONLY
NOT FOR CONSTRUCTION USE

DRAWING # J20092 - 201

BUILDING TYPE ALTERATION & ADDITION
(EXTENSION) AND CARPORT

TITLE SITE PLAN 1B


SCALE A3 - 1:200 JOB # J20092

CLIENT NAME ZOE & MARTIN JENKINS

SITE ADDRESS 16 MARSHALL CRESCENT, BEACON HILL, NSW 2100

LAST MODIFIED 22/06/2020

DRAWN SYN

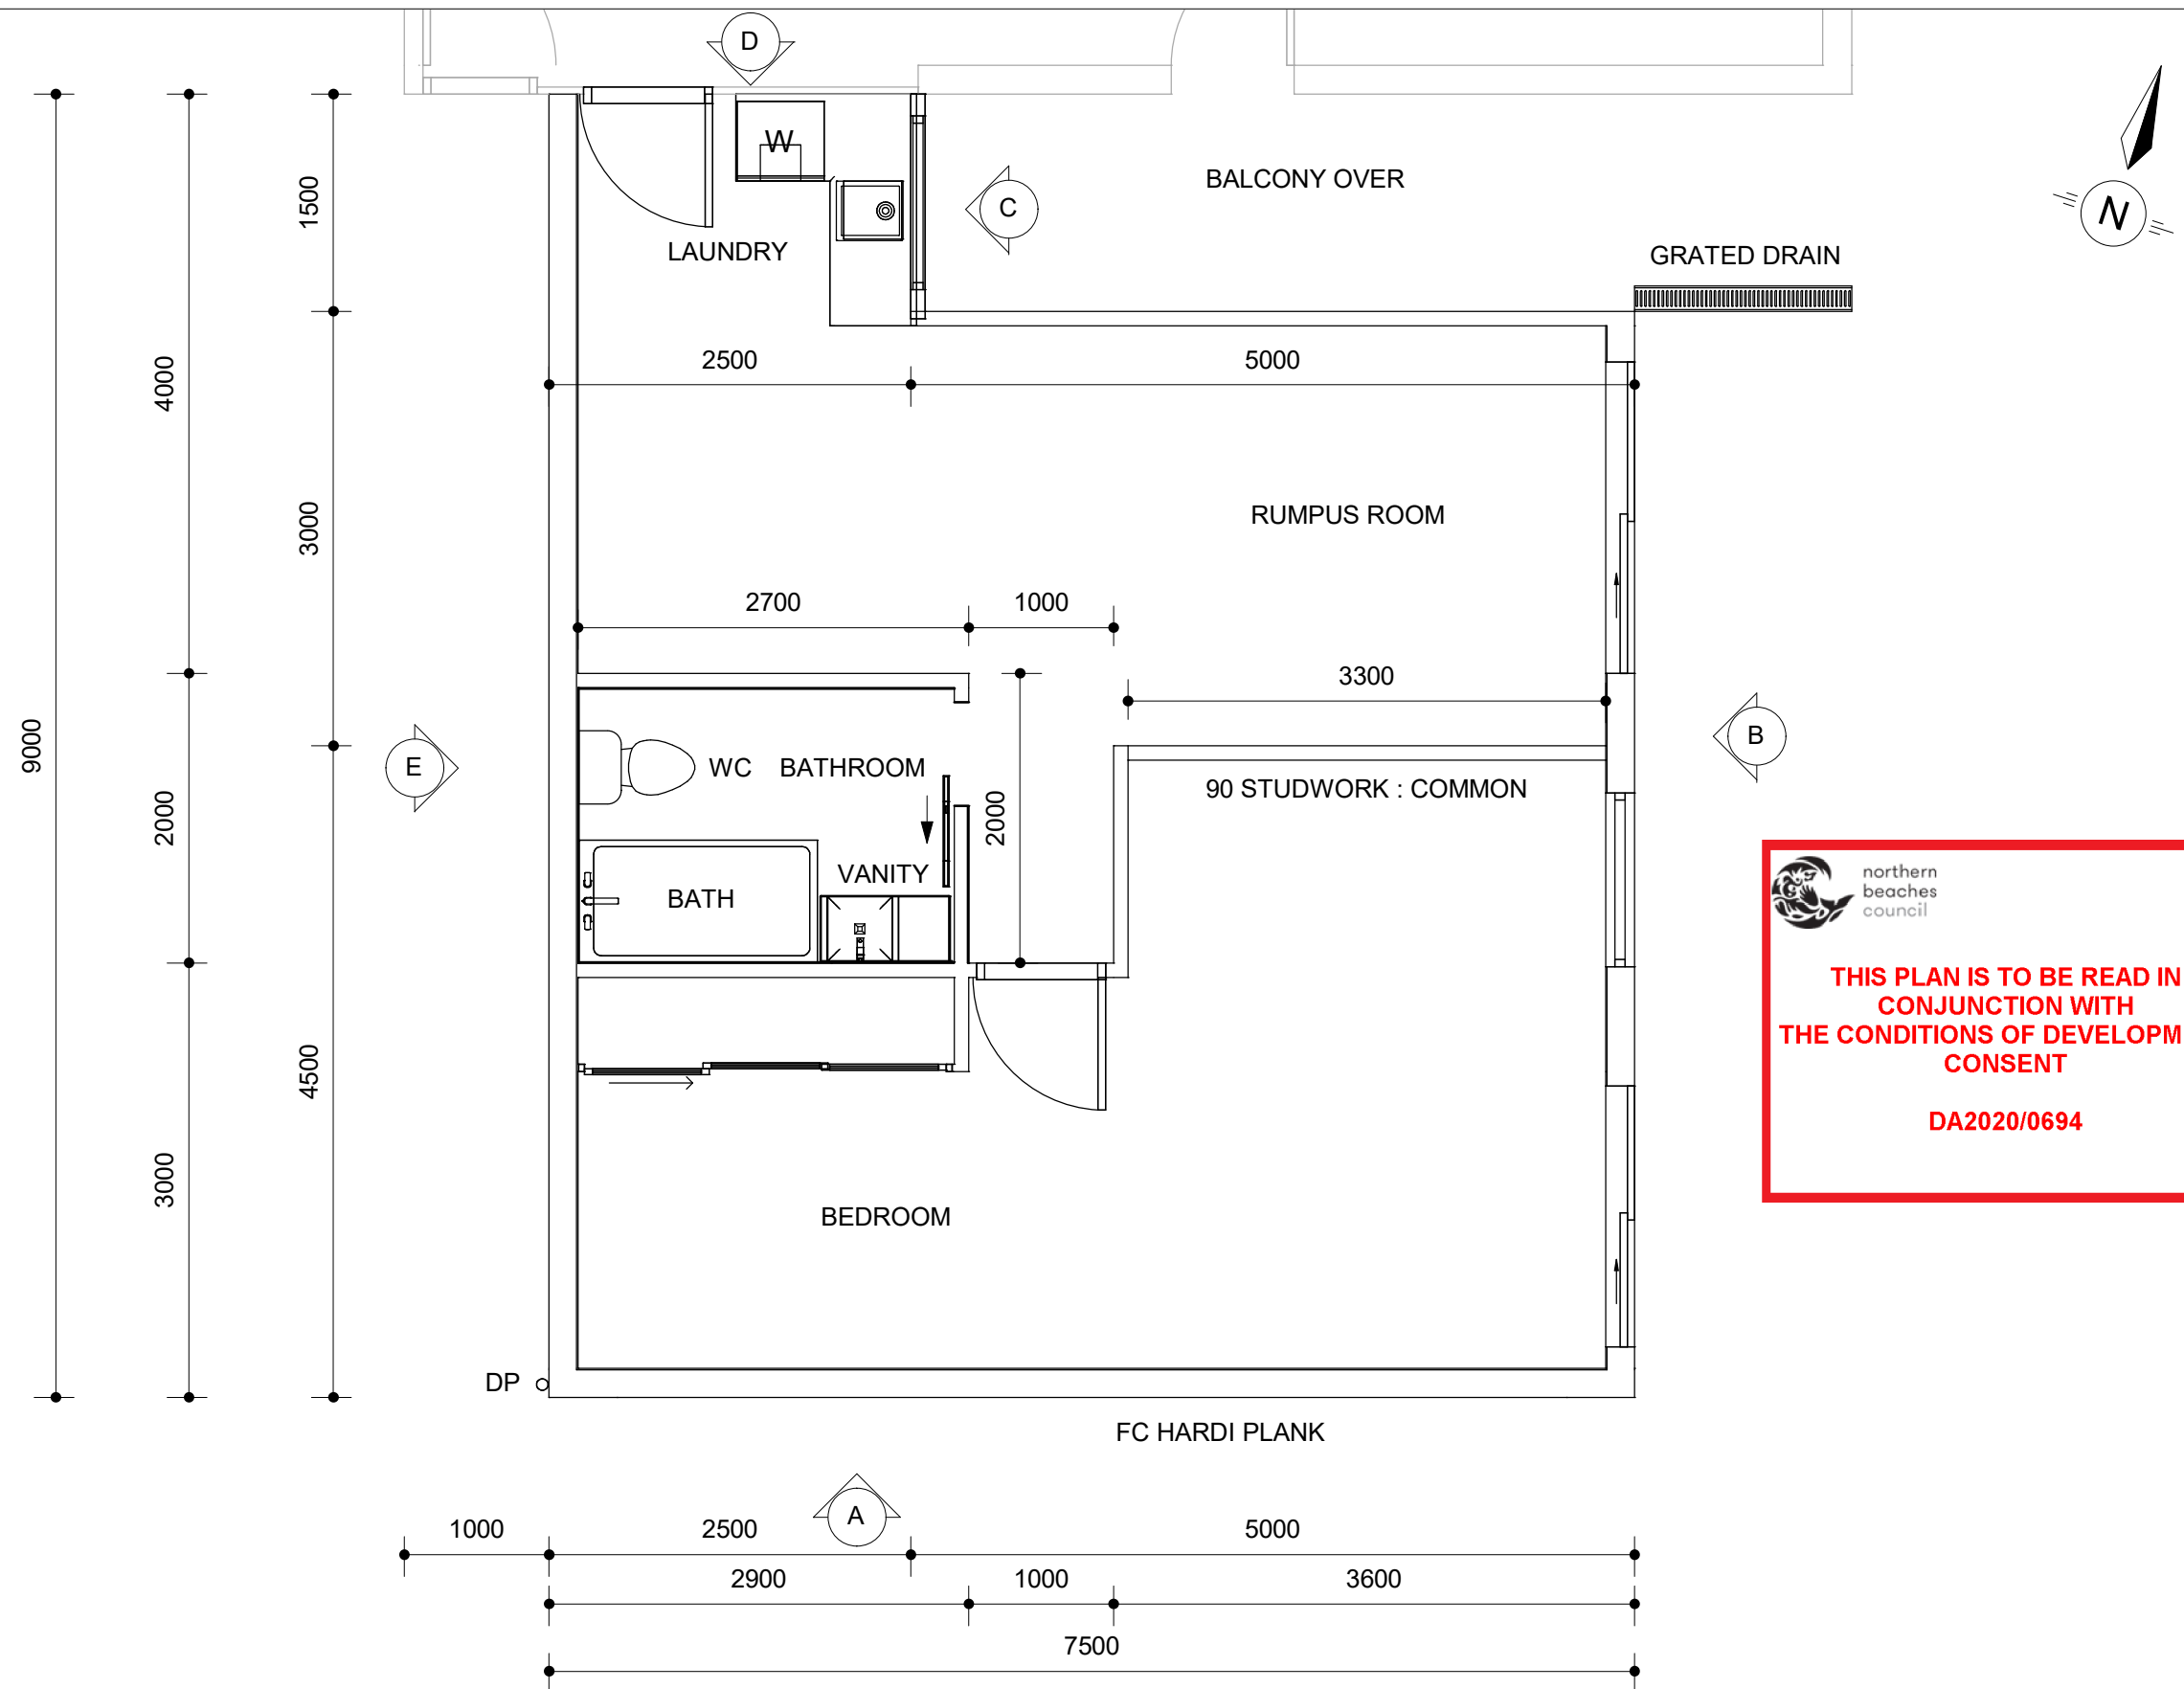


 northern
beaches
council

**THIS PLAN IS TO BE READ IN
CONJUNCTION WITH
THE CONDITIONS OF DEVELOPMENT
CONSENT**

DA2020/0694



Furness & Co, Trading as Spanline Home Additions, South West Sydney
 U5, 5-7 Yarmouth Pl, Smeaton Grange, 2567, NSW
 ABN: 66 616 254 990, Lic No: 306910C, Phone: (02) 4647 6015,
 Mobile: 0488 337 666

ARCHITECTURAL DRAWING ONLY
 NOT FOR CONSTRUCTION USE

DRAWING # J20092 - 300

BUILDING TYPE ALTERATION & ADDITION
 (EXTENSION) AND CARPORT

TITLE FLOOR PLAN

SCALE A3 - 1:50


JOB # J20092

CLIENT NAME ZOE & MARTIN JENKINS

SITE ADDRESS 16 MARSHALL CRESCENT, BEACON HILL, NSW 2100

LAST MODIFIED 11/05/2020

DRAWN SYN

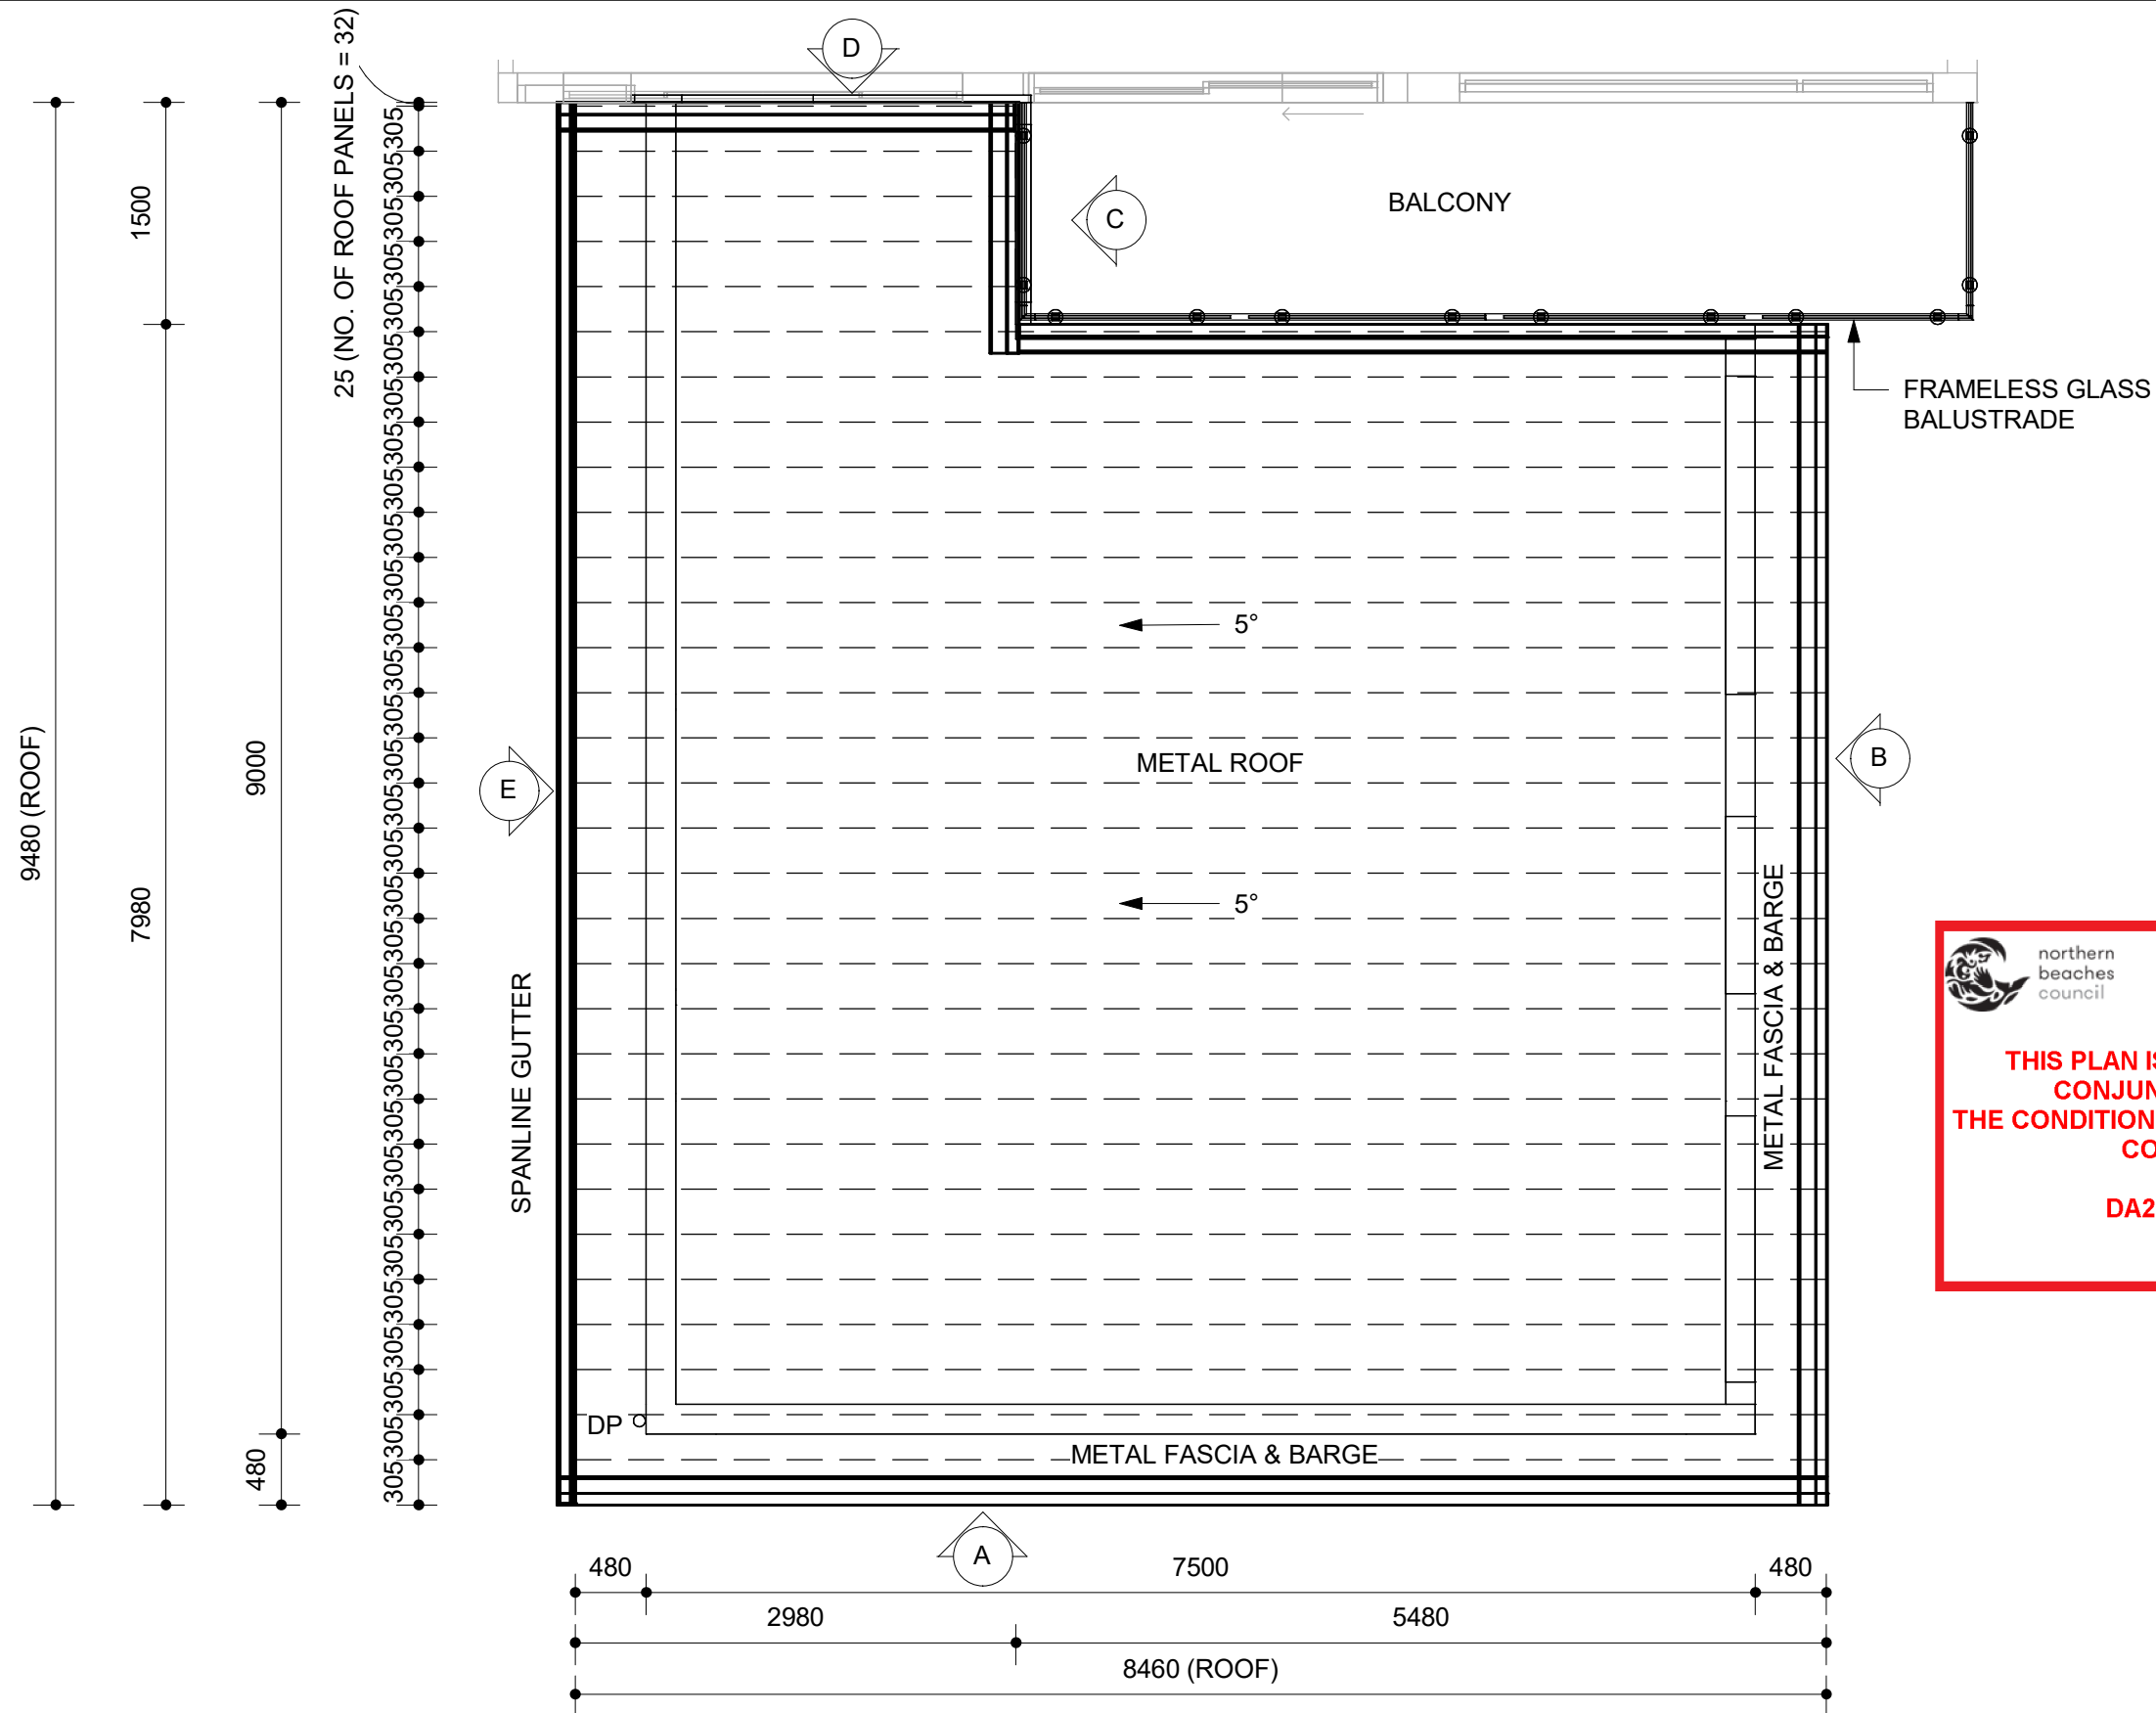

 northern
beaches
council

**THIS PLAN IS TO BE READ IN
CONJUNCTION WITH
THE CONDITIONS OF DEVELOPMENT
CONSENT**

DA2020/0694



Furness & Co, Trading as Spanline Home Additions, South West Sydney
U5, 5-7 Yarmouth Pl, Smeaton Grange, 2567, NSW
ABN: 66 616 254 990, Lic No: 306910C, Phone: (02) 4647 6015,
Mobile: 0488 337 666

ARCHITECTURAL DRAWING ONLY
NOT FOR CONSTRUCTION USE

DRAWING # J20092 - 400

BUILDING TYPE ALTERATION & ADDITION
(EXTENSION) AND CARPORT

TITLE ROOF PLAN

SCALE A3 - 1:50


JOB # J20092

CLIENT NAME ZOE & MARTIN JENKINS

SITE ADDRESS 16 MARSHALL CRESCENT, BEACON HILL, NSW 2100

LAST MODIFIED 11/05/2020

DRAWN SYN

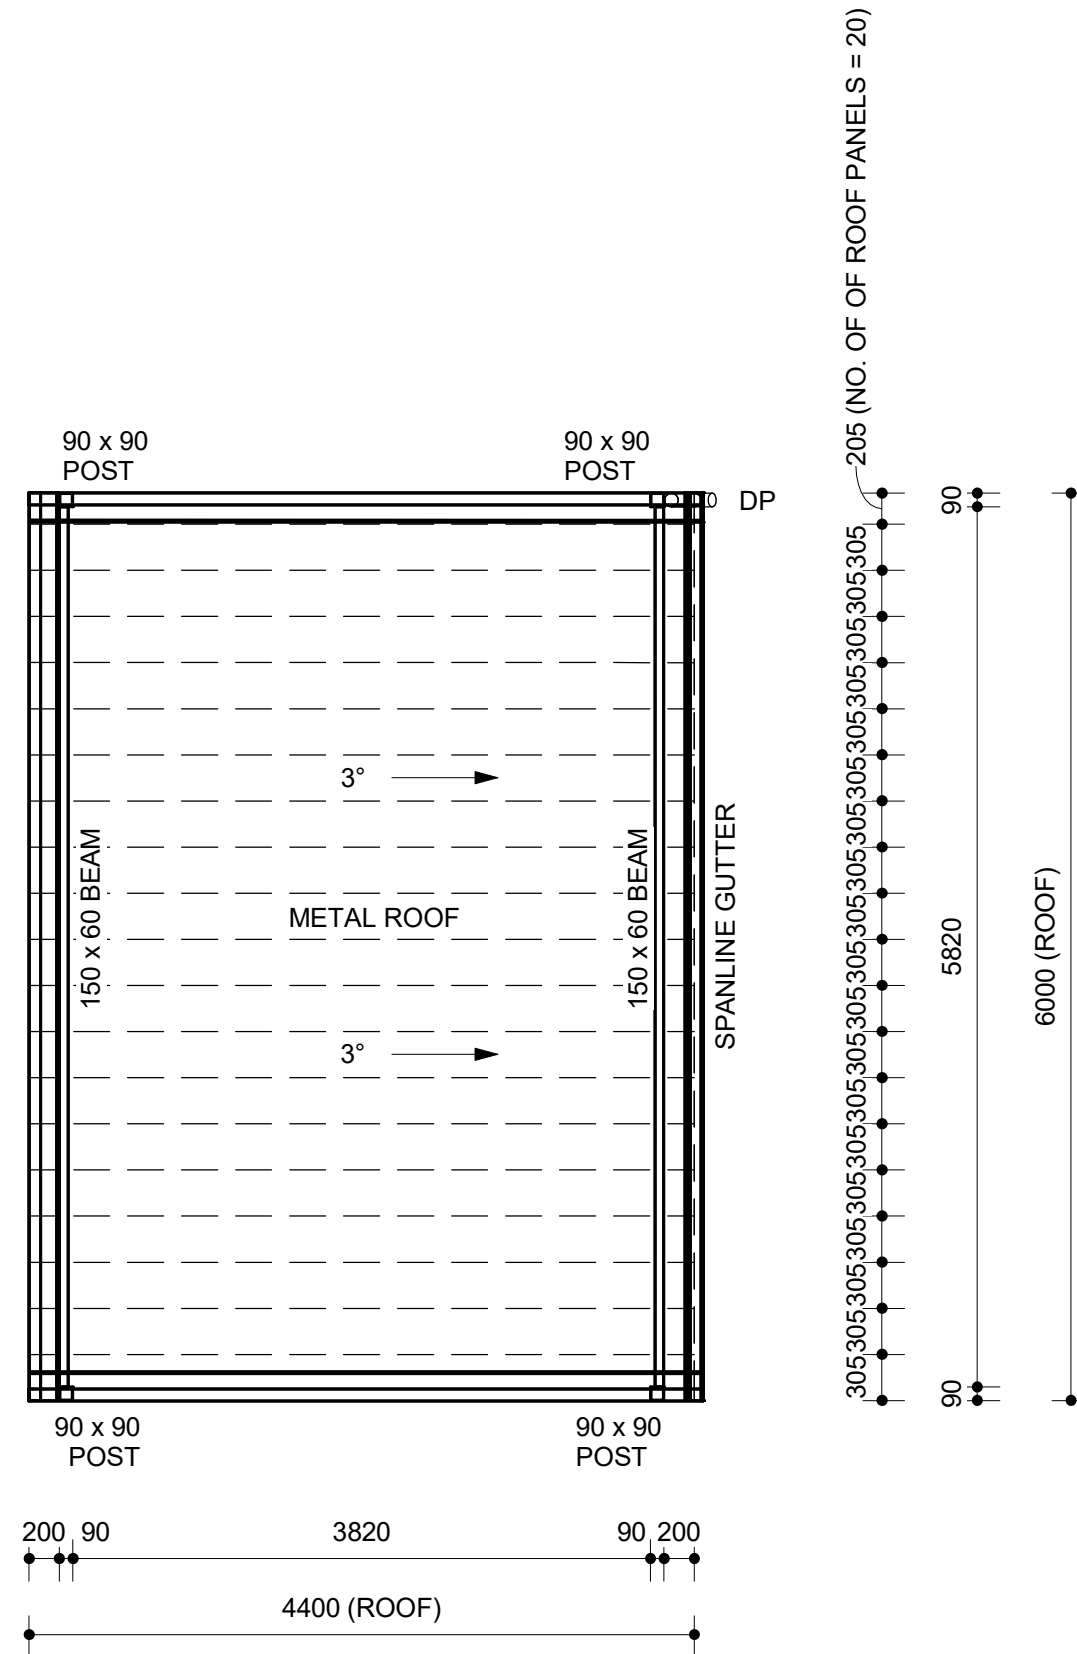



northern
beaches
council

THIS PLAN IS TO BE READ IN
CONJUNCTION WITH
THE CONDITIONS OF DEVELOPMENT
CONSENT

DA2020/0694



Furness & Co, Trading as Spanline Home Additions, South West Sydney
U5, 5-7 Yarmouth Pl, Smeaton Grange, 2567, NSW
ABN: 66 616 254 990, Lic No: 306910C, Phone: (02) 4647 6015,
Mobile: 0488 337 666

ARCHITECTURAL DRAWING ONLY
NOT FOR CONSTRUCTION USE

DRAWING # J20092 - 401

BUILDING TYPE ALTERATION & ADDITION
(EXTENSION) AND CARPORT

TITLE ROOF PLAN - CARPORT

SCALE A3 - 1:50


JOB # J20092

CLIENT NAME ZOE & MARTIN JENKINS

SITE ADDRESS 16 MARSHALL CRESCENT, BEACON HILL, NSW 2100

LAST MODIFIED 11/05/2020

DRAWN SYN

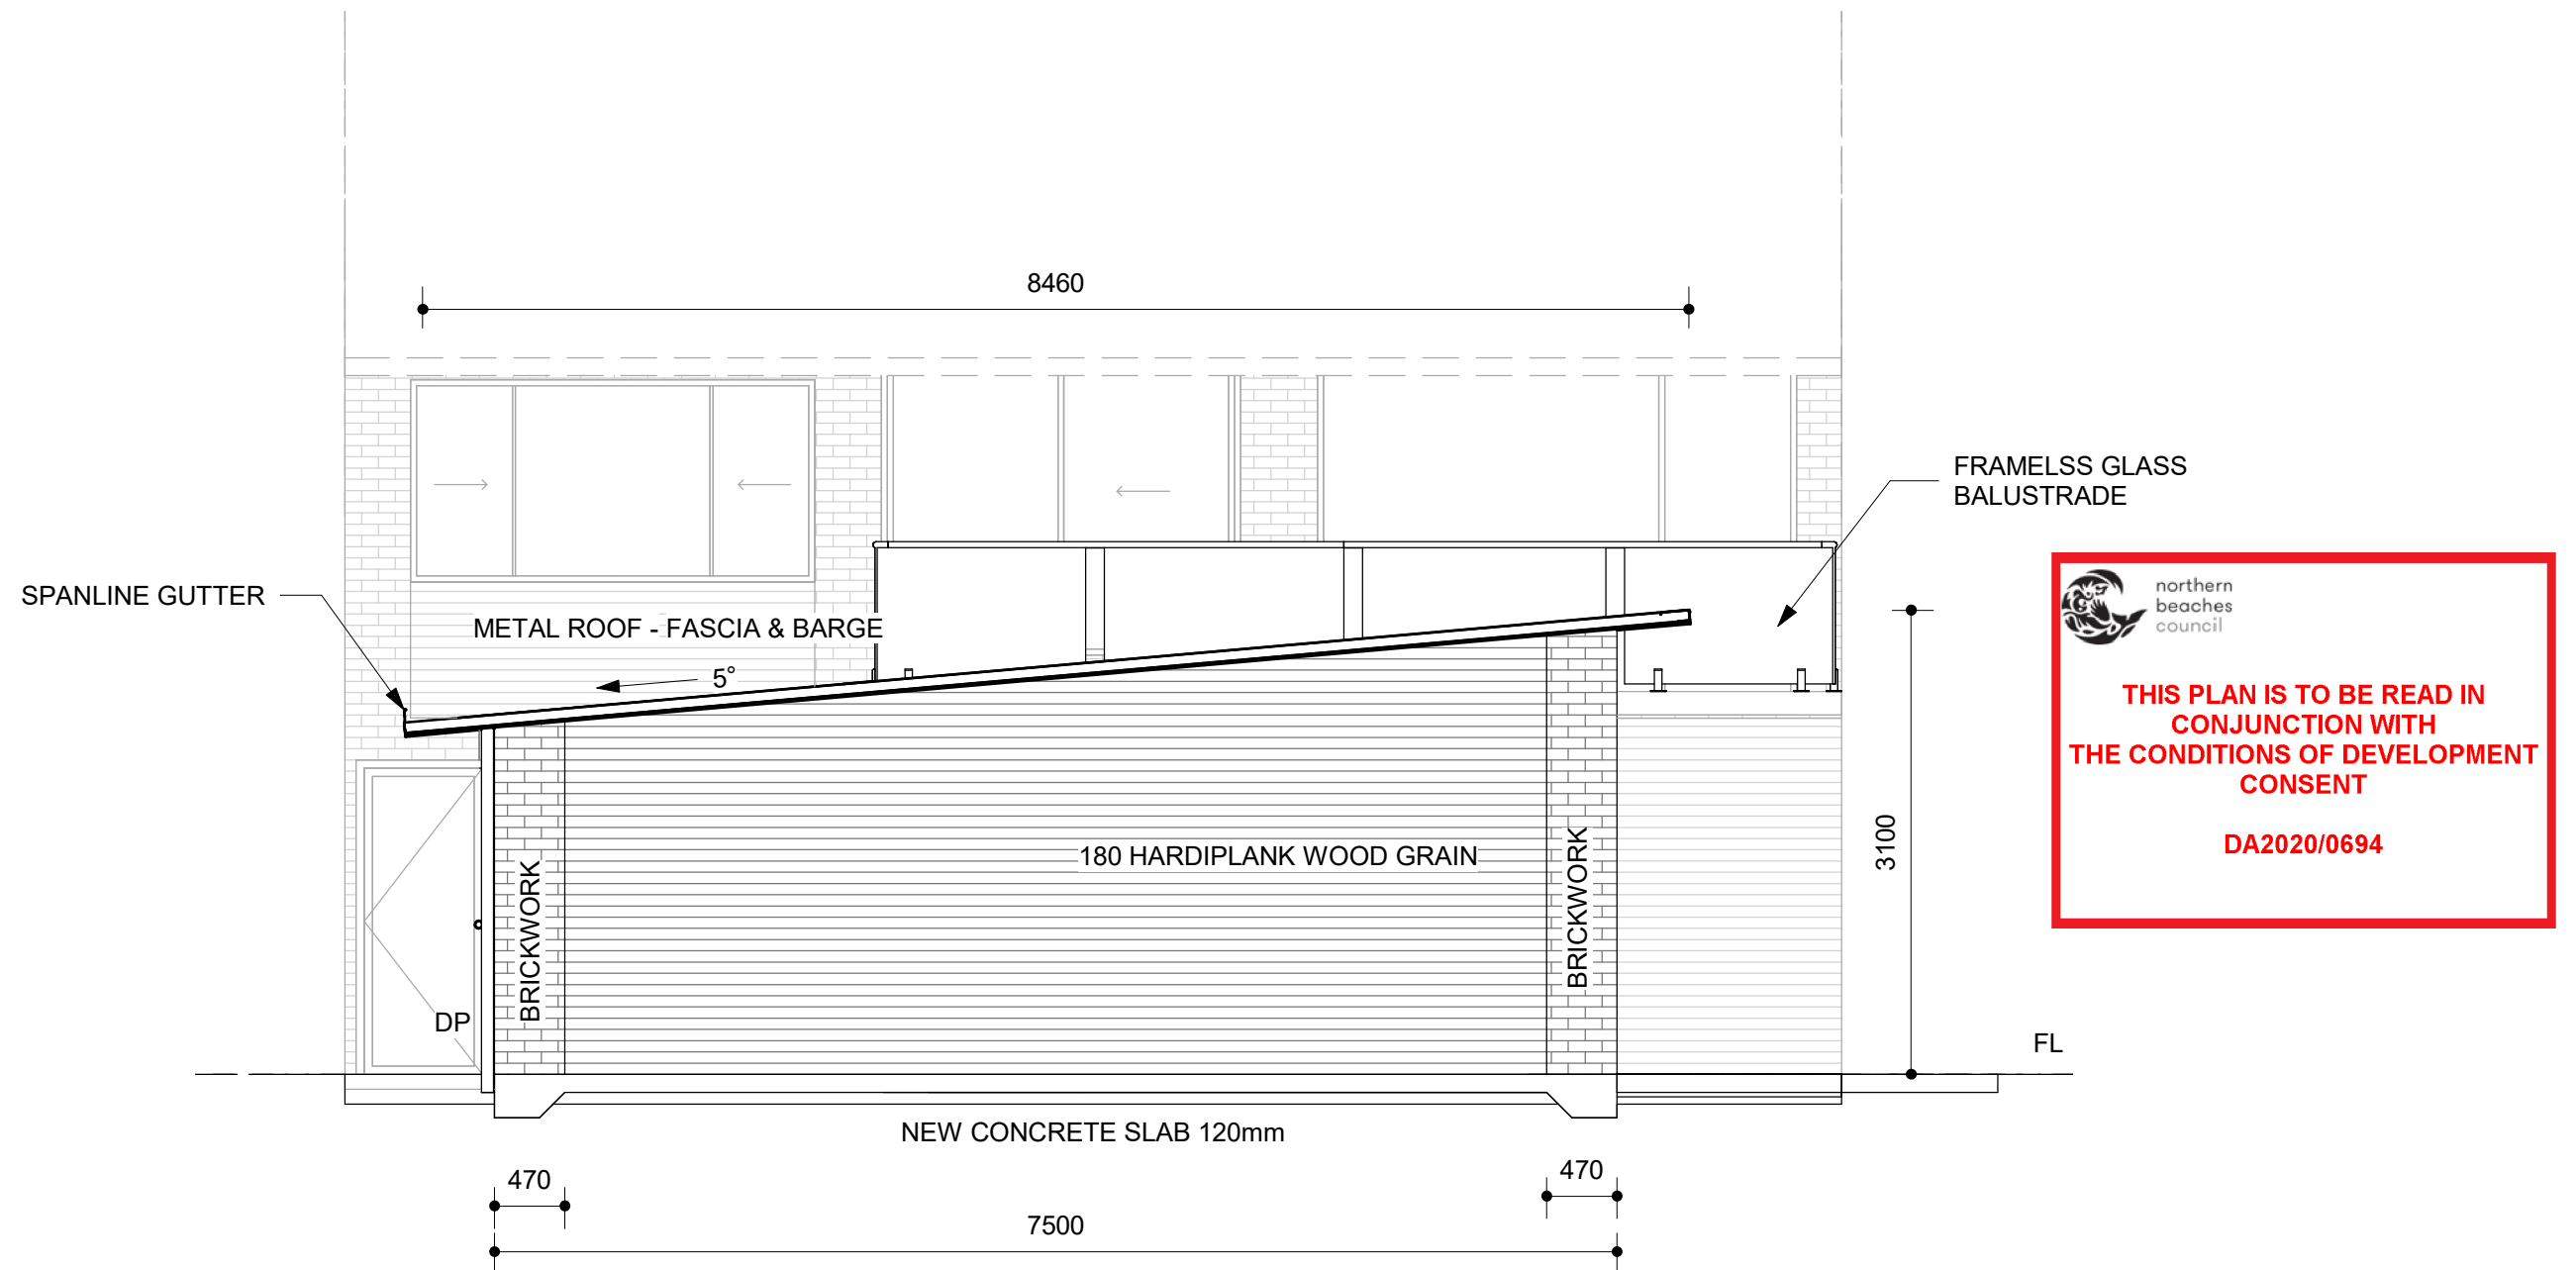

SOUTH ELEVATION
ELEVATION A



Furness & Co, Trading as Spanline Home Additions, South West Sydney
U5, 5-7 Yarmouth Pl, Smeaton Grange, 2567, NSW
ABN: 66 616 254 990, Lic No: 306910C, Phone: (02) 4647 6015,
Mobile: 0488 337 666

ARCHITECTURAL DRAWING ONLY
NOT FOR CONSTRUCTION USE

DRAWING # J20092 - 500

BUILDING TYPE ALTERATION & ADDITION
(EXTENSION) AND CARPORT

TITLE SOUTH ELEVATION

SCALE A3 - 1:50


JOB # J20092

CLIENT NAME ZOE & MARTIN JENKINS


SITE ADDRESS 16 MARSHALL CRESCENT, BEACON HILL, NSW 2100

LAST MODIFIED 11/05/2020

DRAWN SYN

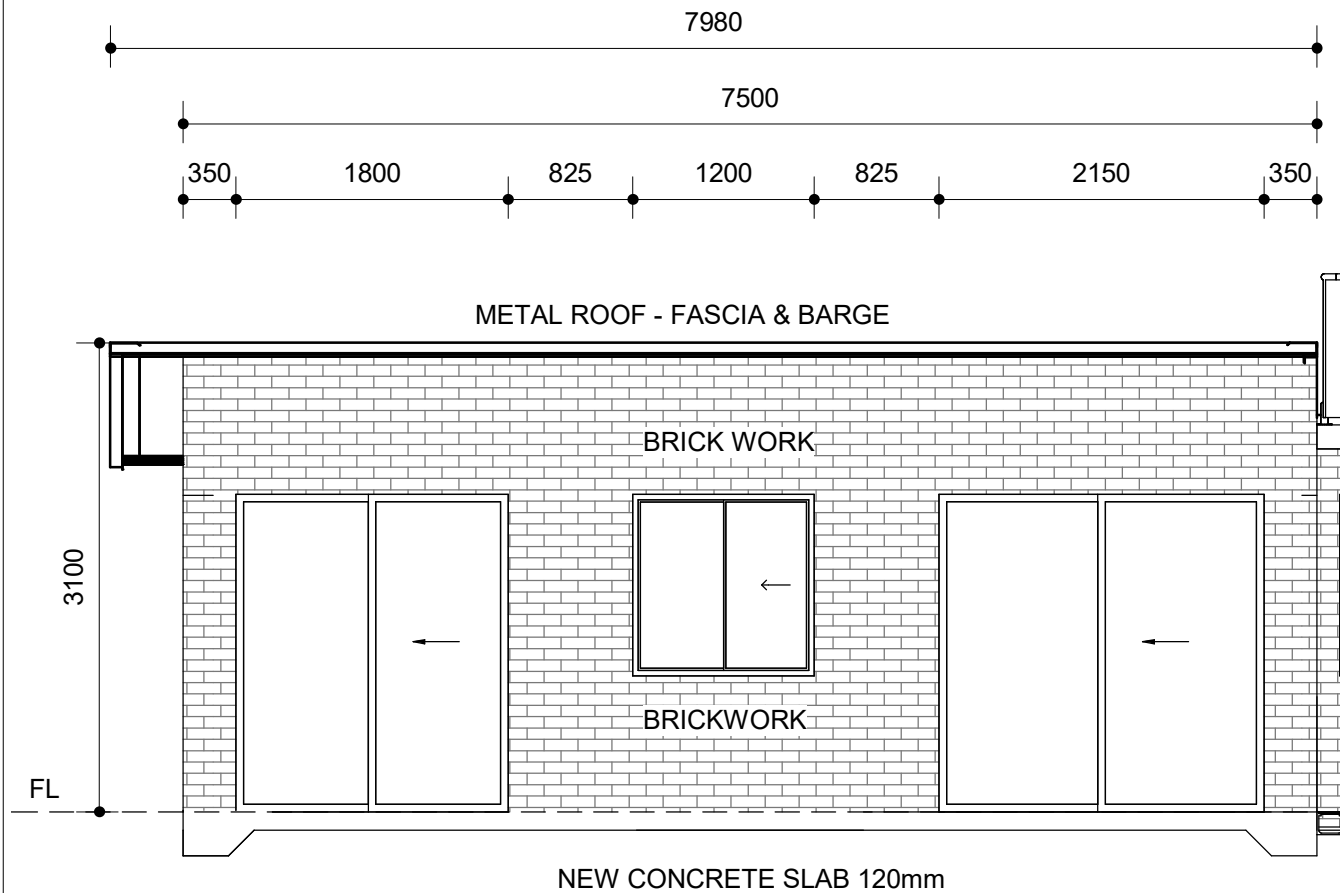

EAST ELEVATION
ELEVATION B

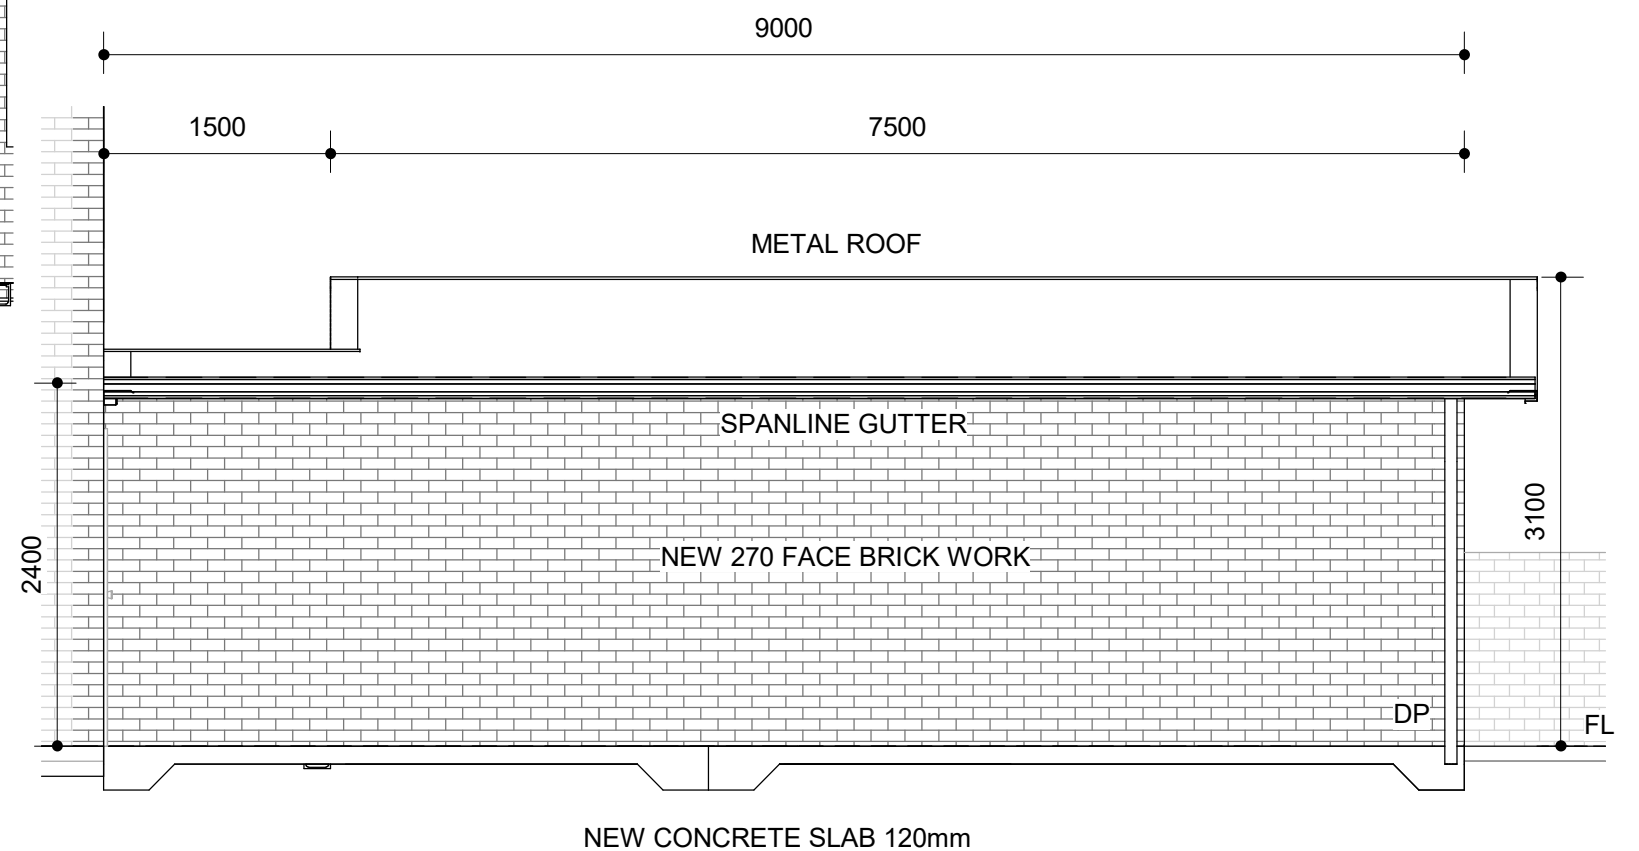

WEST ELEVATION
ELEVATION E



Furness & Co, Trading as Spanline Home Additions, South West Sydney
U5, 5-7 Yarmouth Pl, Smeaton Grange, 2567, NSW
ABN: 66 616 254 990, Lic No: 306910C, Phone: (02) 4647 6015,
Mobile: 0488 337 666

ARCHITECTURAL DRAWING ONLY
NOT FOR CONSTRUCTION USE

DRAWING # J20092 - 501

BUILDING TYPE ALTERATION & ADDITION
(EXTENSION) AND CARPORT

TITLE EAST & WEST ELEVATION

SCALE A3 - 1:50

JOB # J20092

CLIENT NAME ZOE & MARTIN JENKINS

SITE ADDRESS 16 MARSHALL CRESCENT, BEACON HILL, NSW 2100


LAST MODIFIED 11/05/2020

DRAWN SYN




THIS PLAN IS TO BE READ IN
CONJUNCTION WITH
THE CONDITIONS OF DEVELOPMENT
CONSENT

DA2020/0694

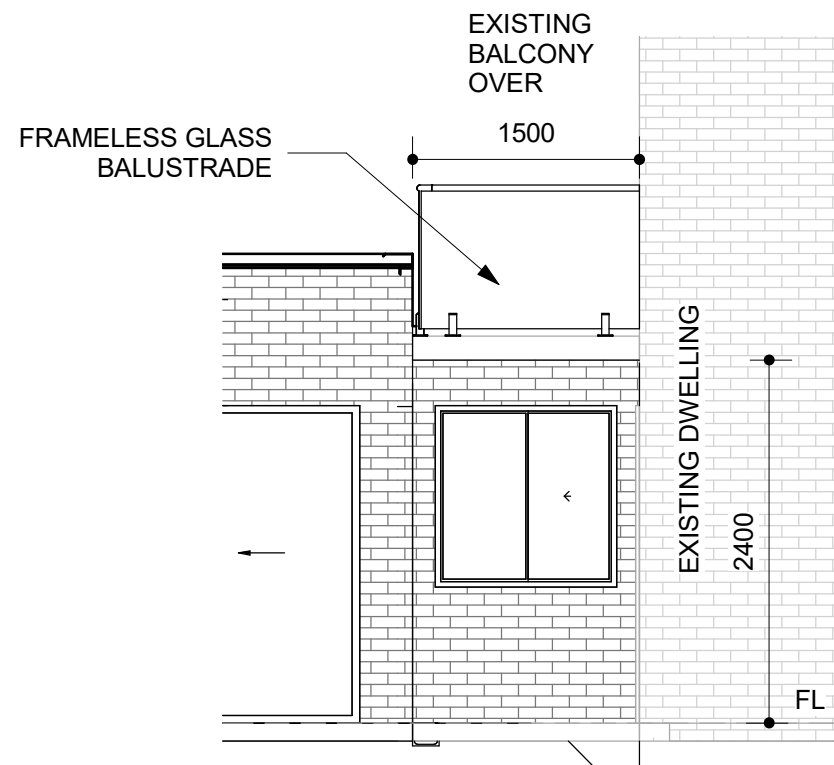

EAST ELEVATION
ELEVATION C

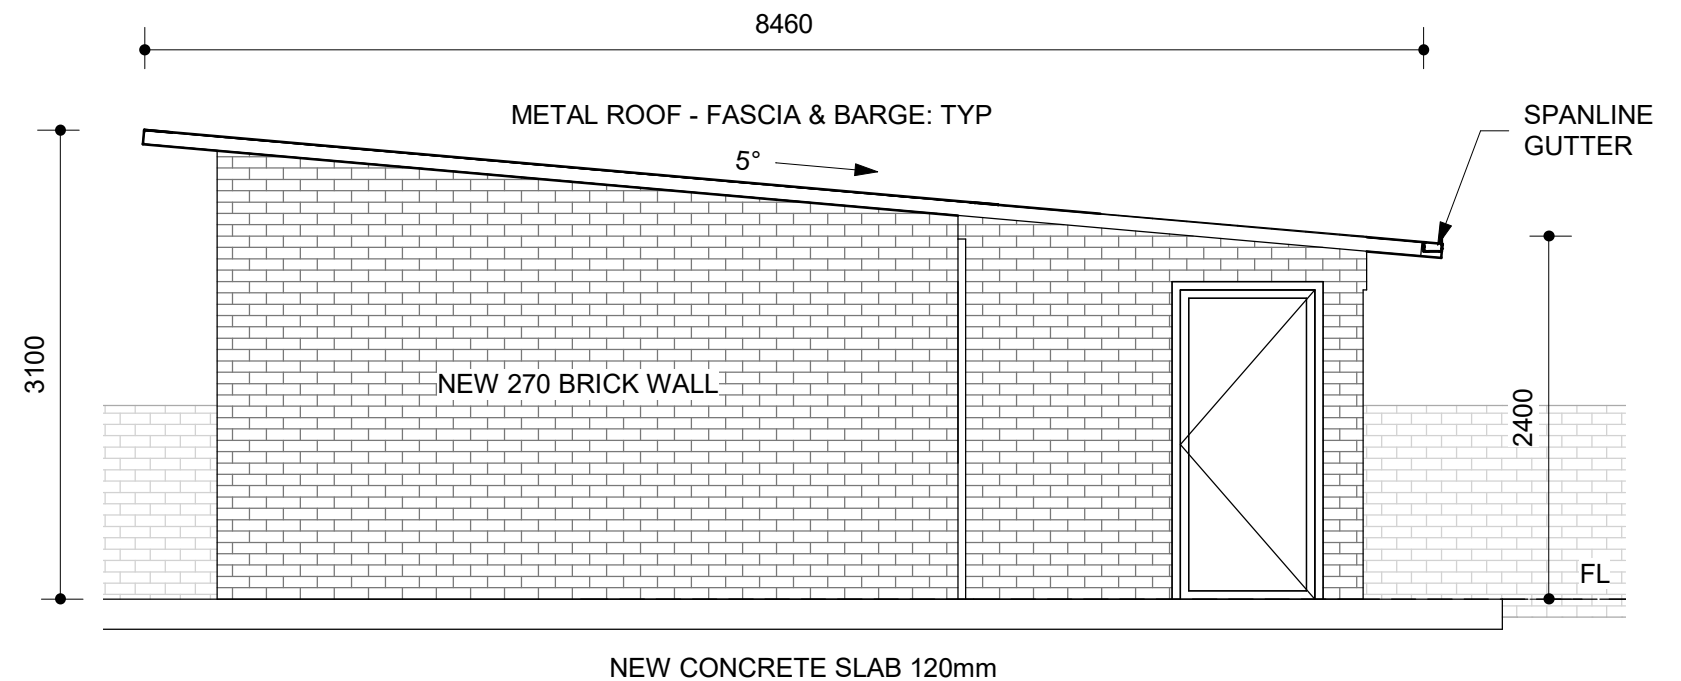

NORTH ELEVATION
ELEVATION D



Furness & Co, Trading as Spanline Home Additions, South West Sydney
U5, 5-7 Yarmouth Pl, Smeaton Grange, 2567, NSW
ABN: 66 616 254 990, Lic No: 306910C, Phone: (02) 4647 6015,
Mobile: 0488 337 666

ARCHITECTURAL DRAWING ONLY
NOT FOR CONSTRUCTION USE

DRAWING # J20092 - 502

BUILDING TYPE ALTERATION & ADDITION
(EXTENSION) AND CARPORT

TITLE EAST & NORTH ELEVATION

SCALE A3 - 1:50


JOB # J20092

CLIENT NAME ZOE & MARTIN JENKINS


SITE ADDRESS 16 MARSHALL CRESCENT, BEACON HILL, NSW 2100

LAST MODIFIED 11/05/2020

DRAWN SYN

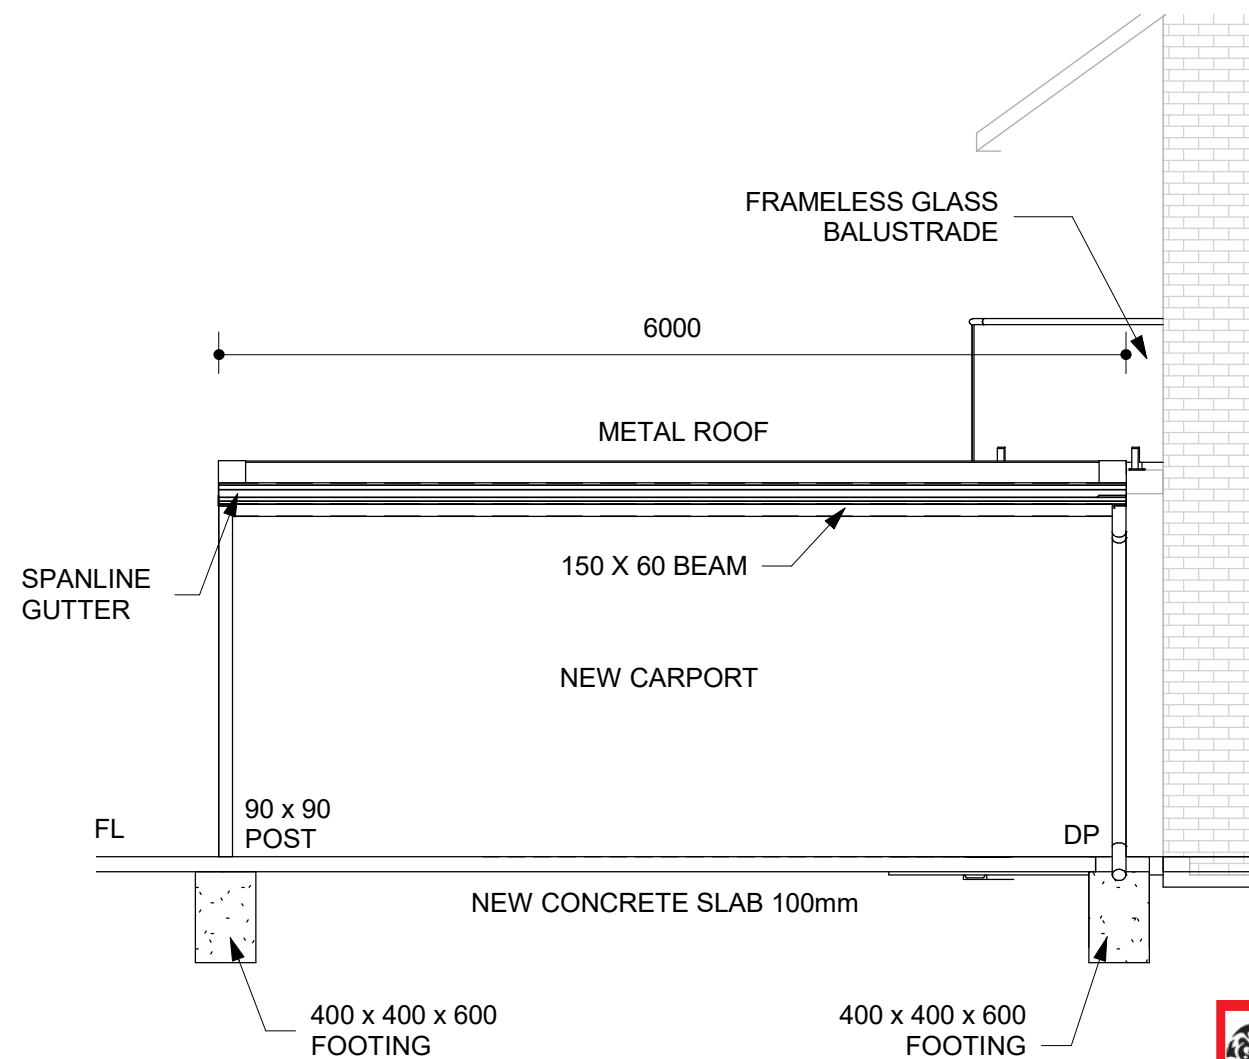

EAST ELEVATION

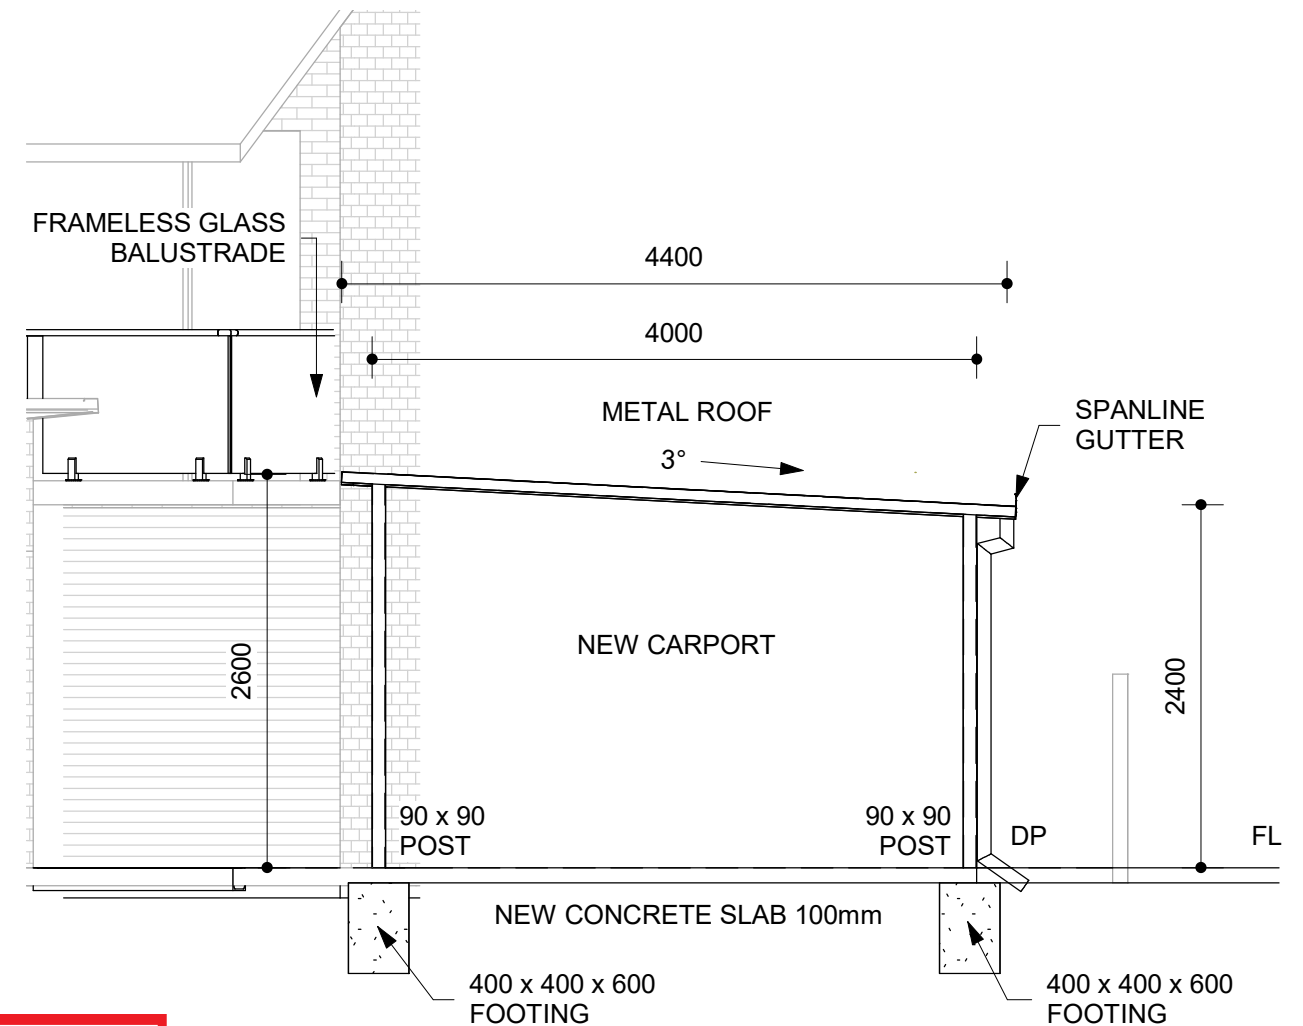

SOUTH ELEVATION

 northern
beaches
council

**THIS PLAN IS TO BE READ IN
CONJUNCTION WITH
THE CONDITIONS OF DEVELOPMENT
CONSENT**

DA2020/0694



Furness & Co, Trading as Spanline Home Additions, South West Sydney
U5, 5-7 Yarmouth Pl, Smeaton Grange, 2567, NSW
ABN: 66 616 254 990, Lic No: 306910C, Phone: (02) 4647 6015,
Mobile: 0488 337 666

ARCHITECTURAL DRAWING ONLY
NOT FOR CONSTRUCTION USE

DRAWING # J20092 - 503

BUILDING TYPE ALTERATION & ADDITION
(EXTENSION) AND CARPORT

TITLE EAST & SOUTH ELEVATION

SCALE A3 - 1:50

JOB # J20092

CLIENT NAME ZOE & MARTIN JENKINS

SITE ADDRESS 16 MARSHALL CRESCENT, BEACON HILL, NSW 2100

LAST MODIFIED 11/05/2020

DRAWN SYN