



PROPOSED SHADOWS

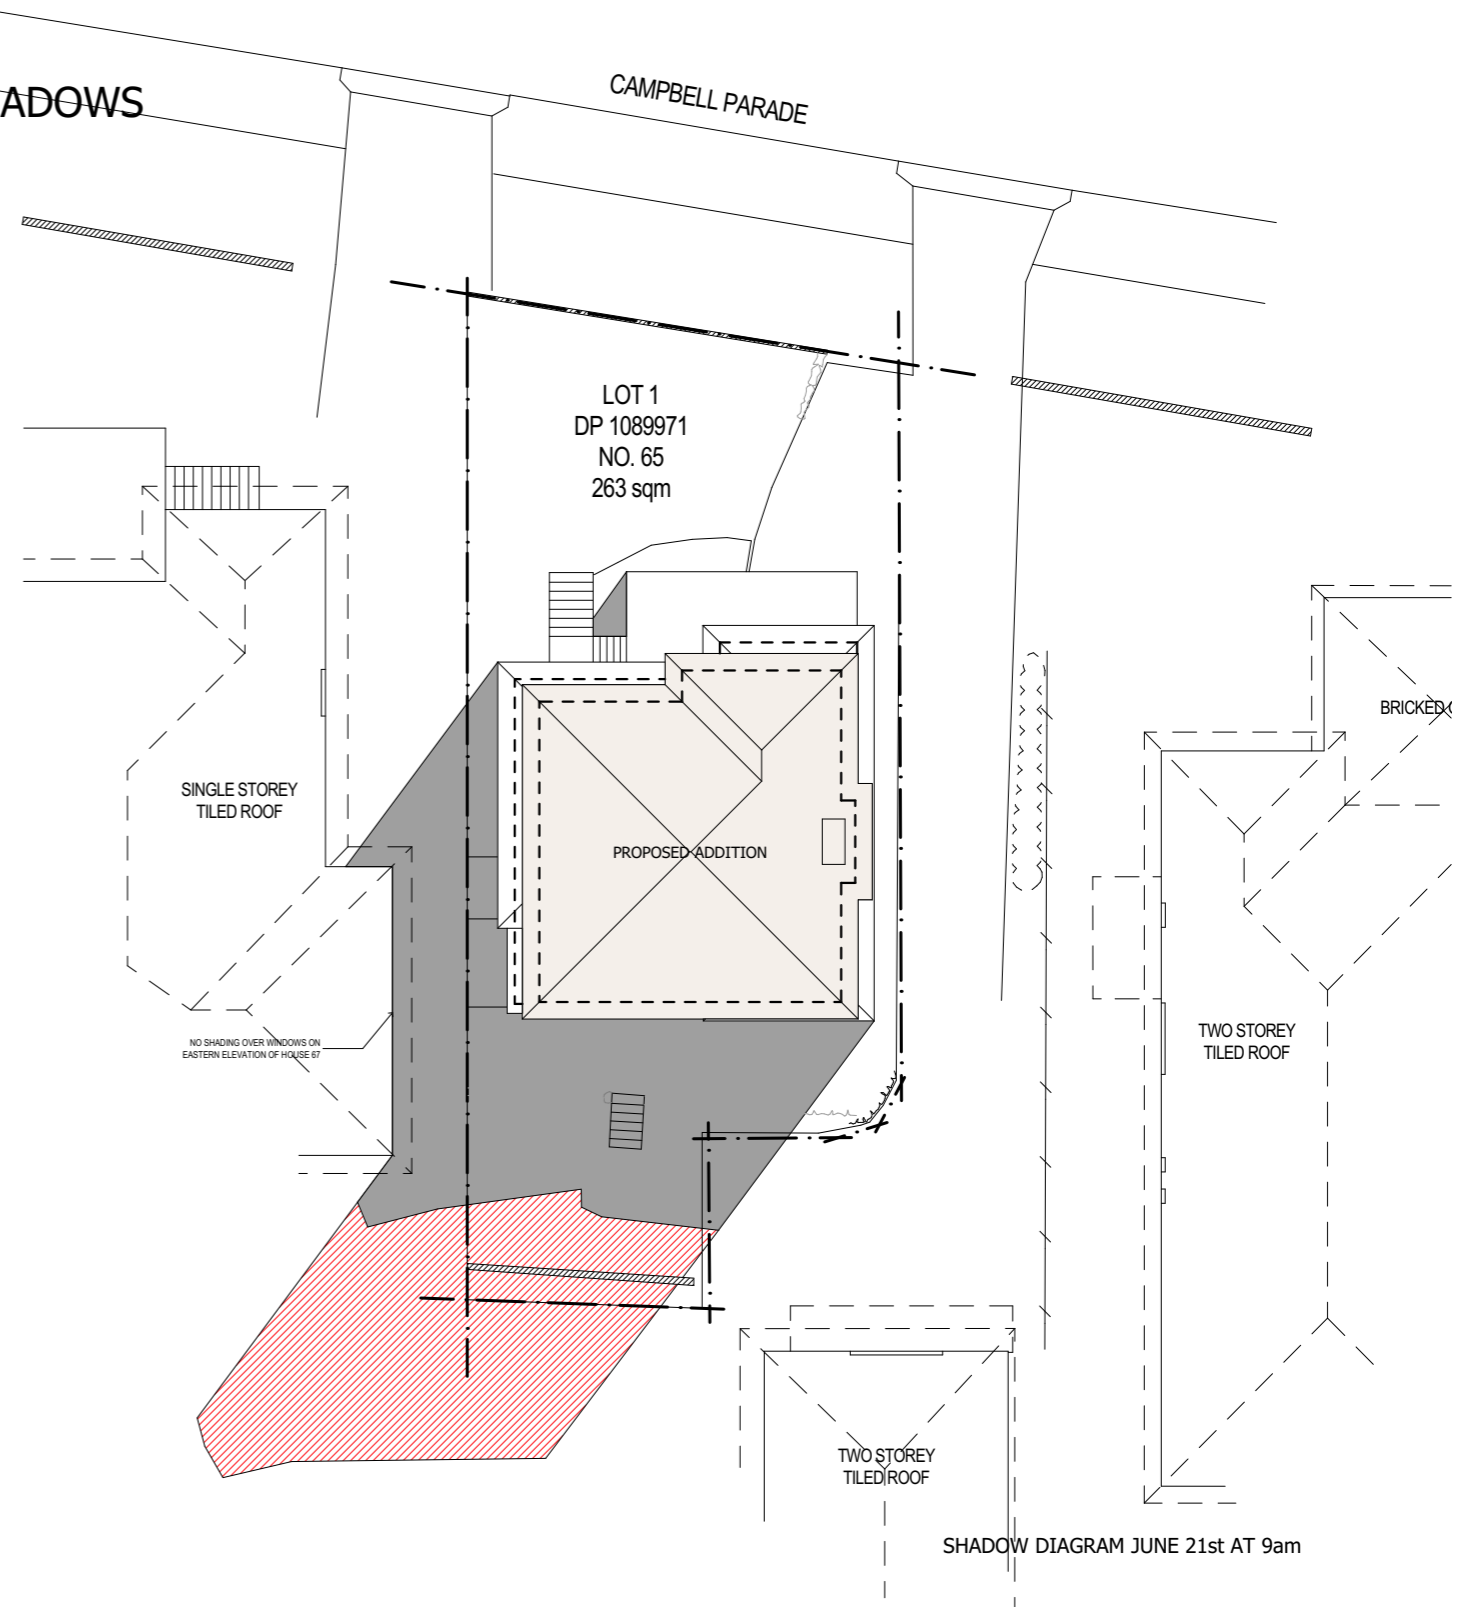


EXISTING SHADOWS

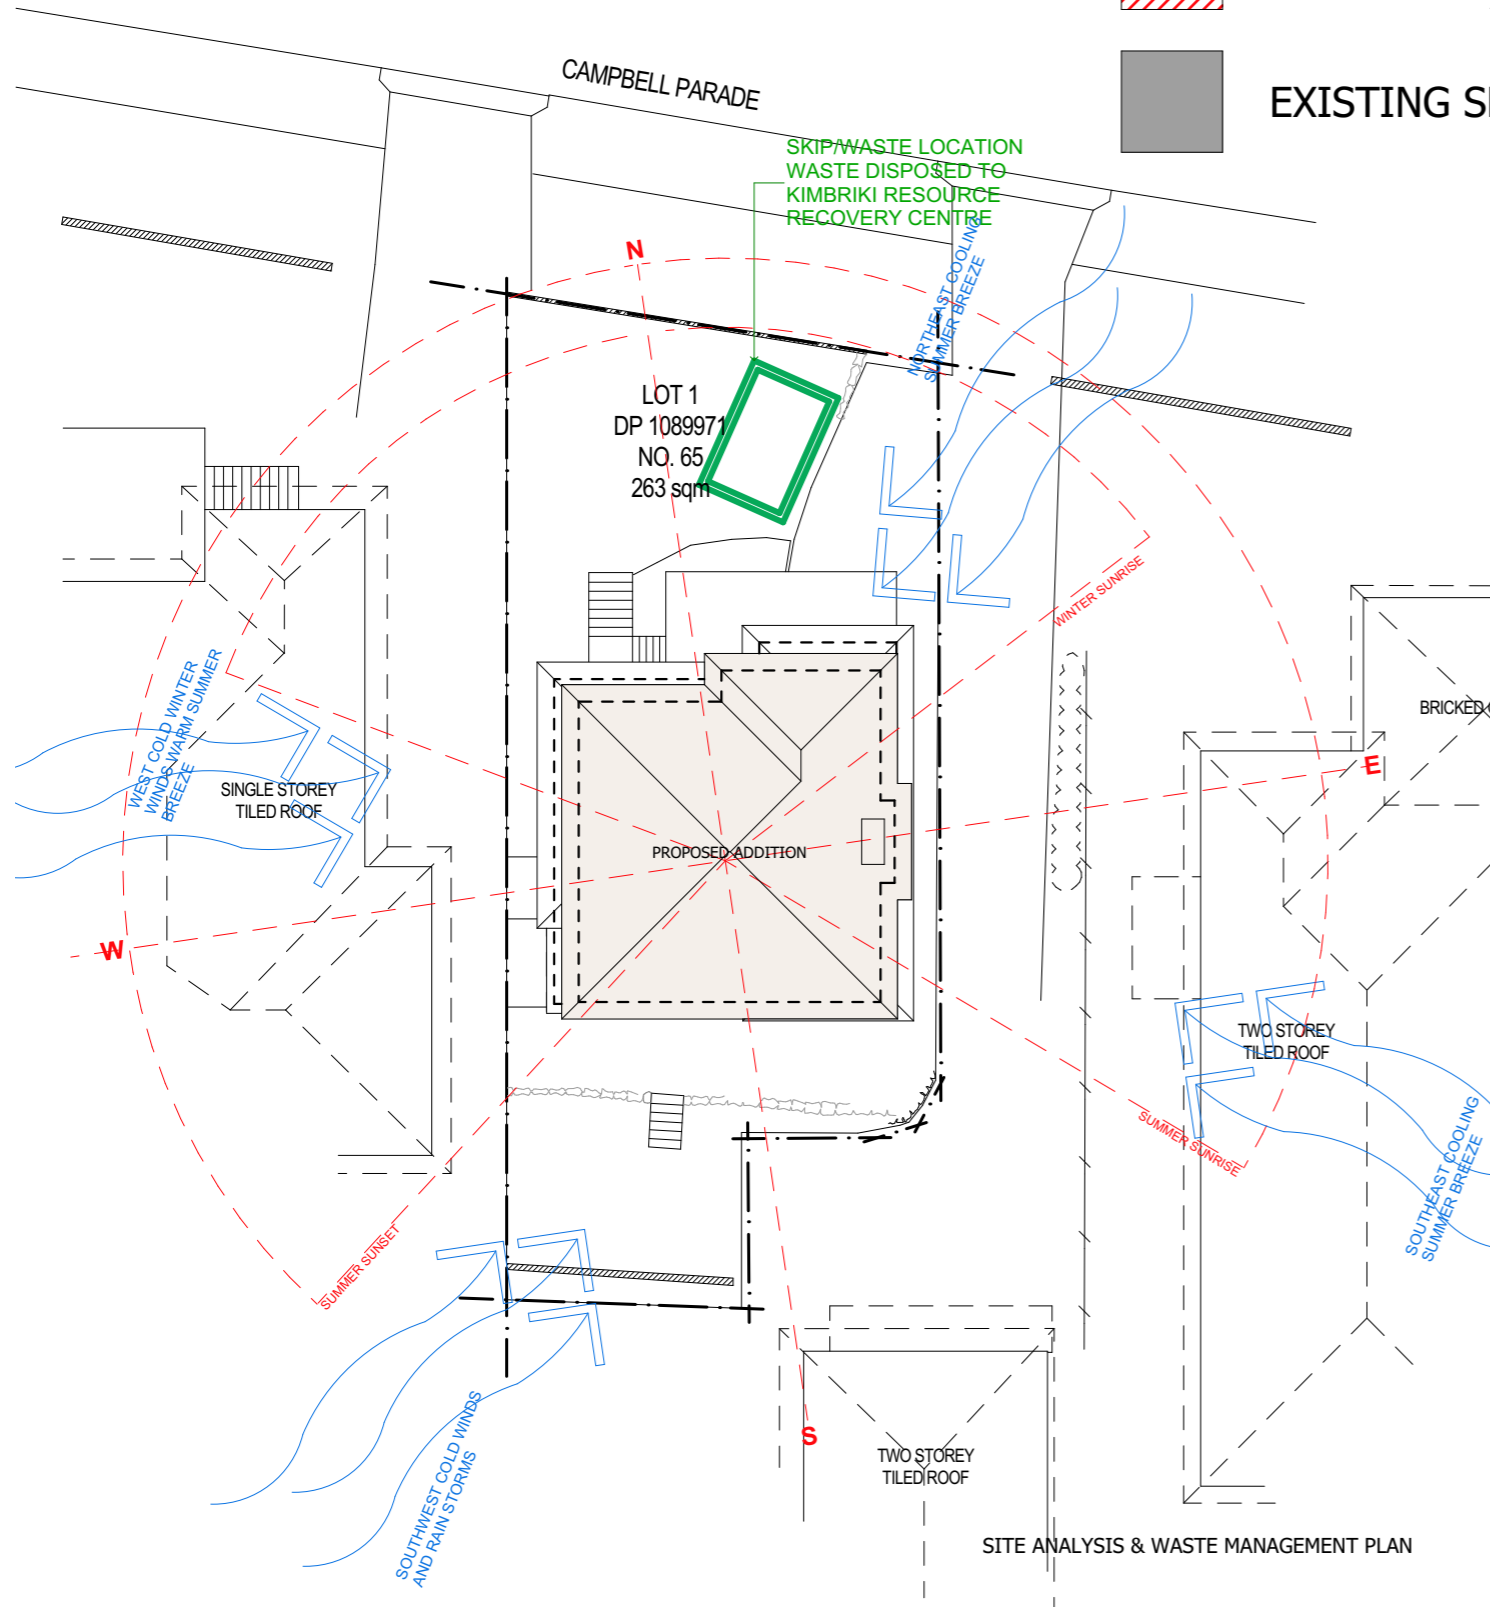


ADD-STYLE
HOME ADDITIONS
Upstairs & On Ground Specialists

5/319 Condamine Street, MANLY VALE 2093 (02) 9907 9055




PROJECT TITLE Site Analysis & Shadow Diagrams		DRAWING TITLE SITE ANALYSIS AND SHADOW DIAGRAMS		DRAWING NO. 9082 DA 1	ISSUE B				
DATE 05/07/19		SCALE 1:200	DRAWN GK	CHECKED CW					
65 Campbell PDE, Manly Vale, NSW 2093									
NO.	REVISION	DATE	BY						
B A	FOR COUNCIL AMENDED FOR COUNCIL	17/10/19 11/07/19	GK GK						

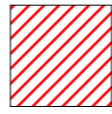

PROPOSED SHADOWS

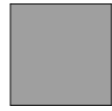

EXISTING SHADOWS

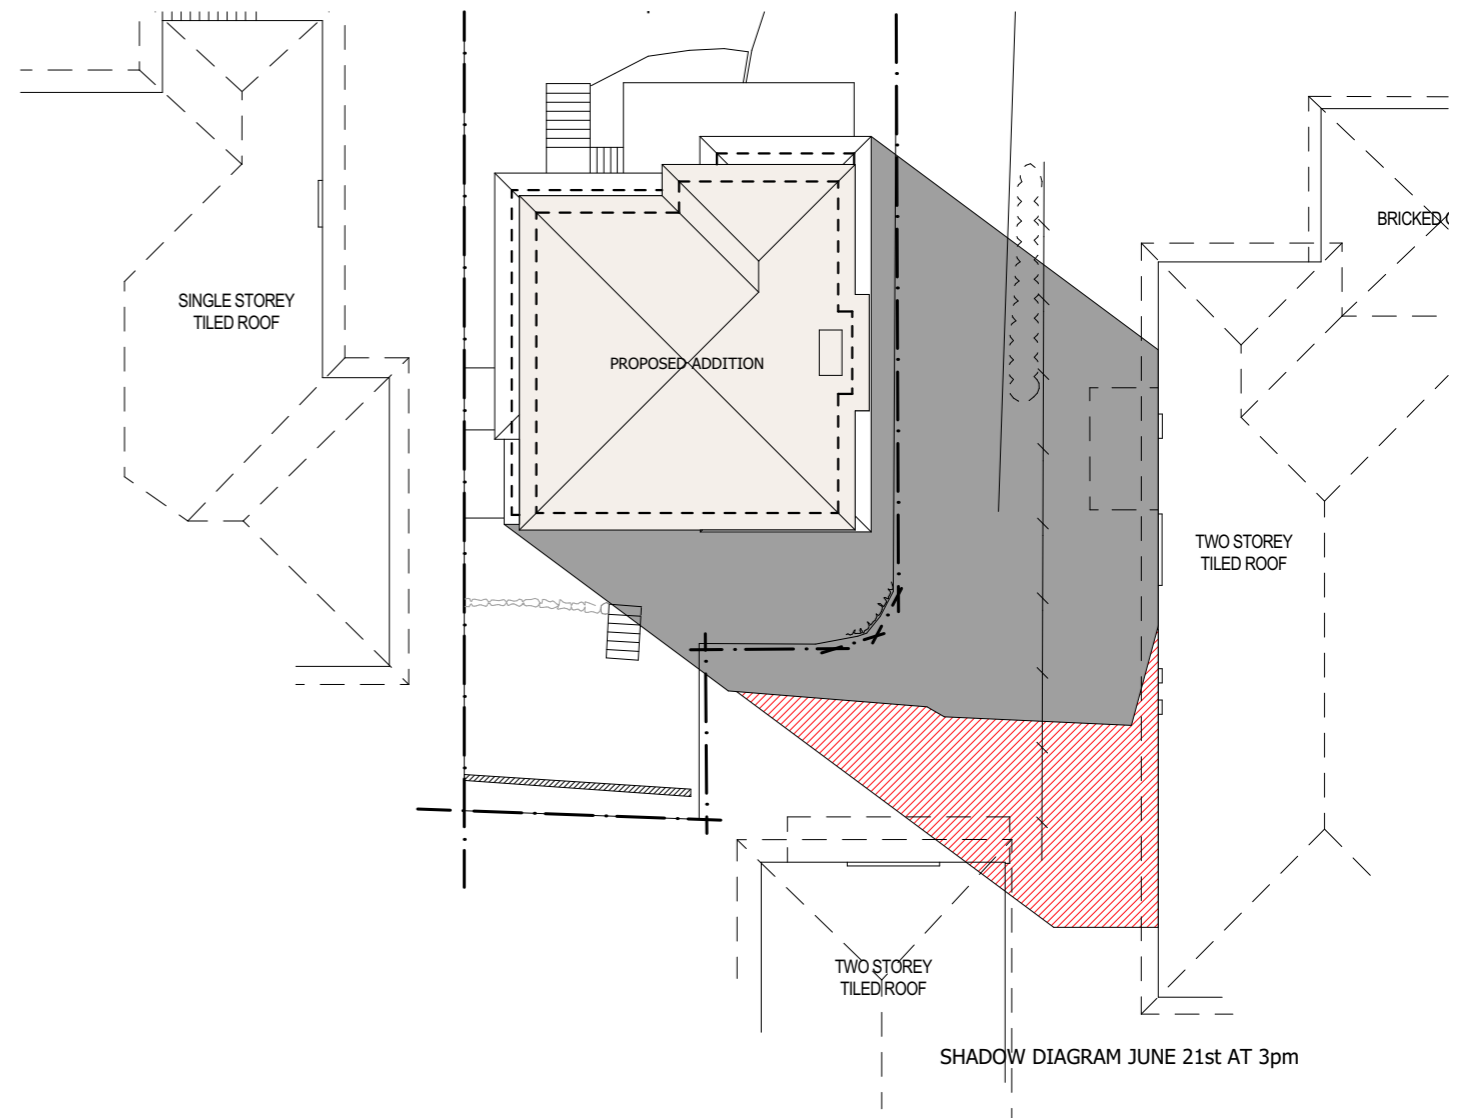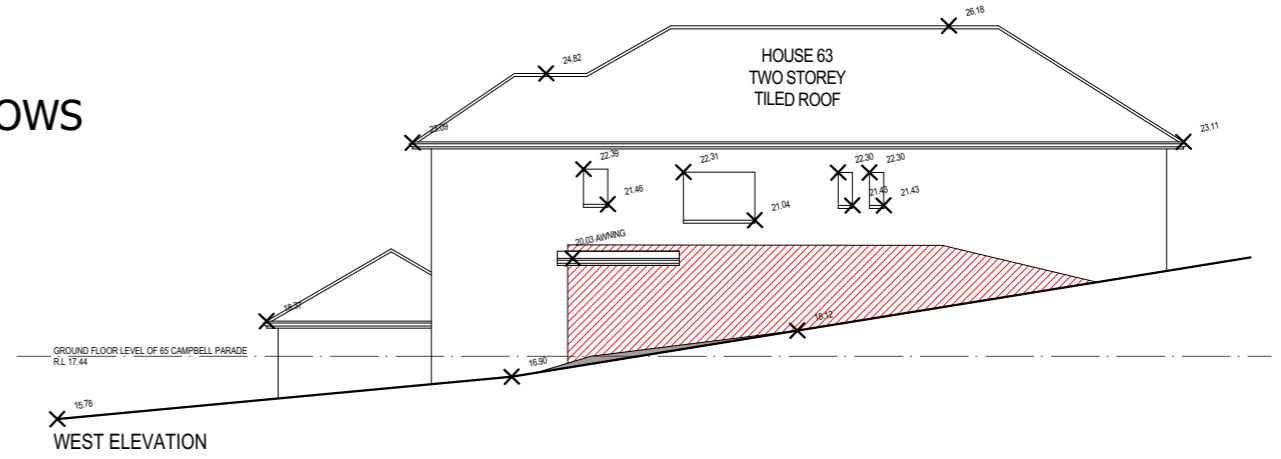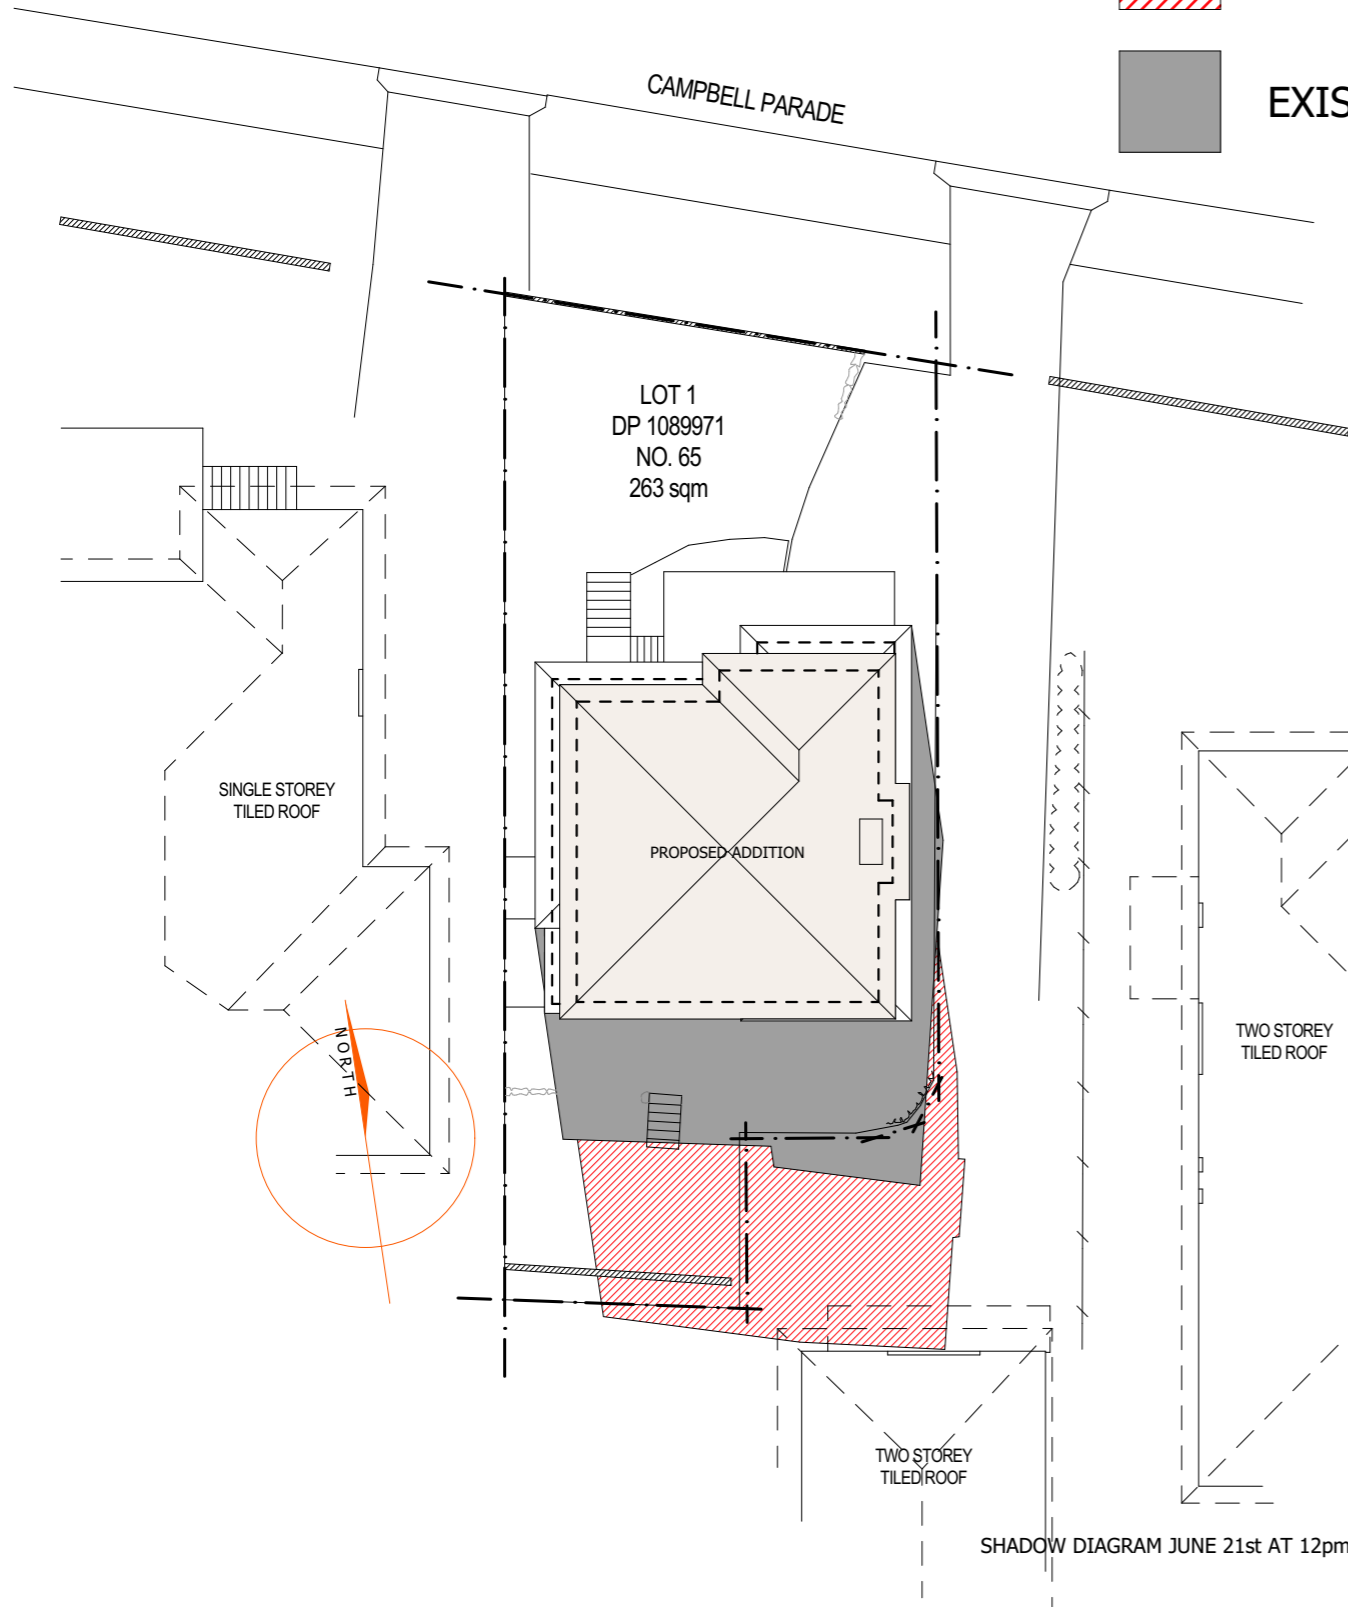

ADD-STYLE
HOME ADDITIONS
Upstairs & On Ground Specialists

PROJECT TITLE

Site Analysis & Shadow Diagrams

65 Campbell PDE, Manly Vale, NSW 2093

DRAWING TITLE SITE ANALYSIS AND SHADOW DIAGRAMS

DATE 05/07/19

SCALE 1:200
DRAWN GK
CHECKED CW

DRAWING NO.

9082 DA 1

ISSUE

B

B FOR COUNCIL AMENDED
A FOR COUNCIL

NO. **REVISION** **DATE** **BY**

17/10/19 GK
11/07/19 GK