


EAST ELEVATION

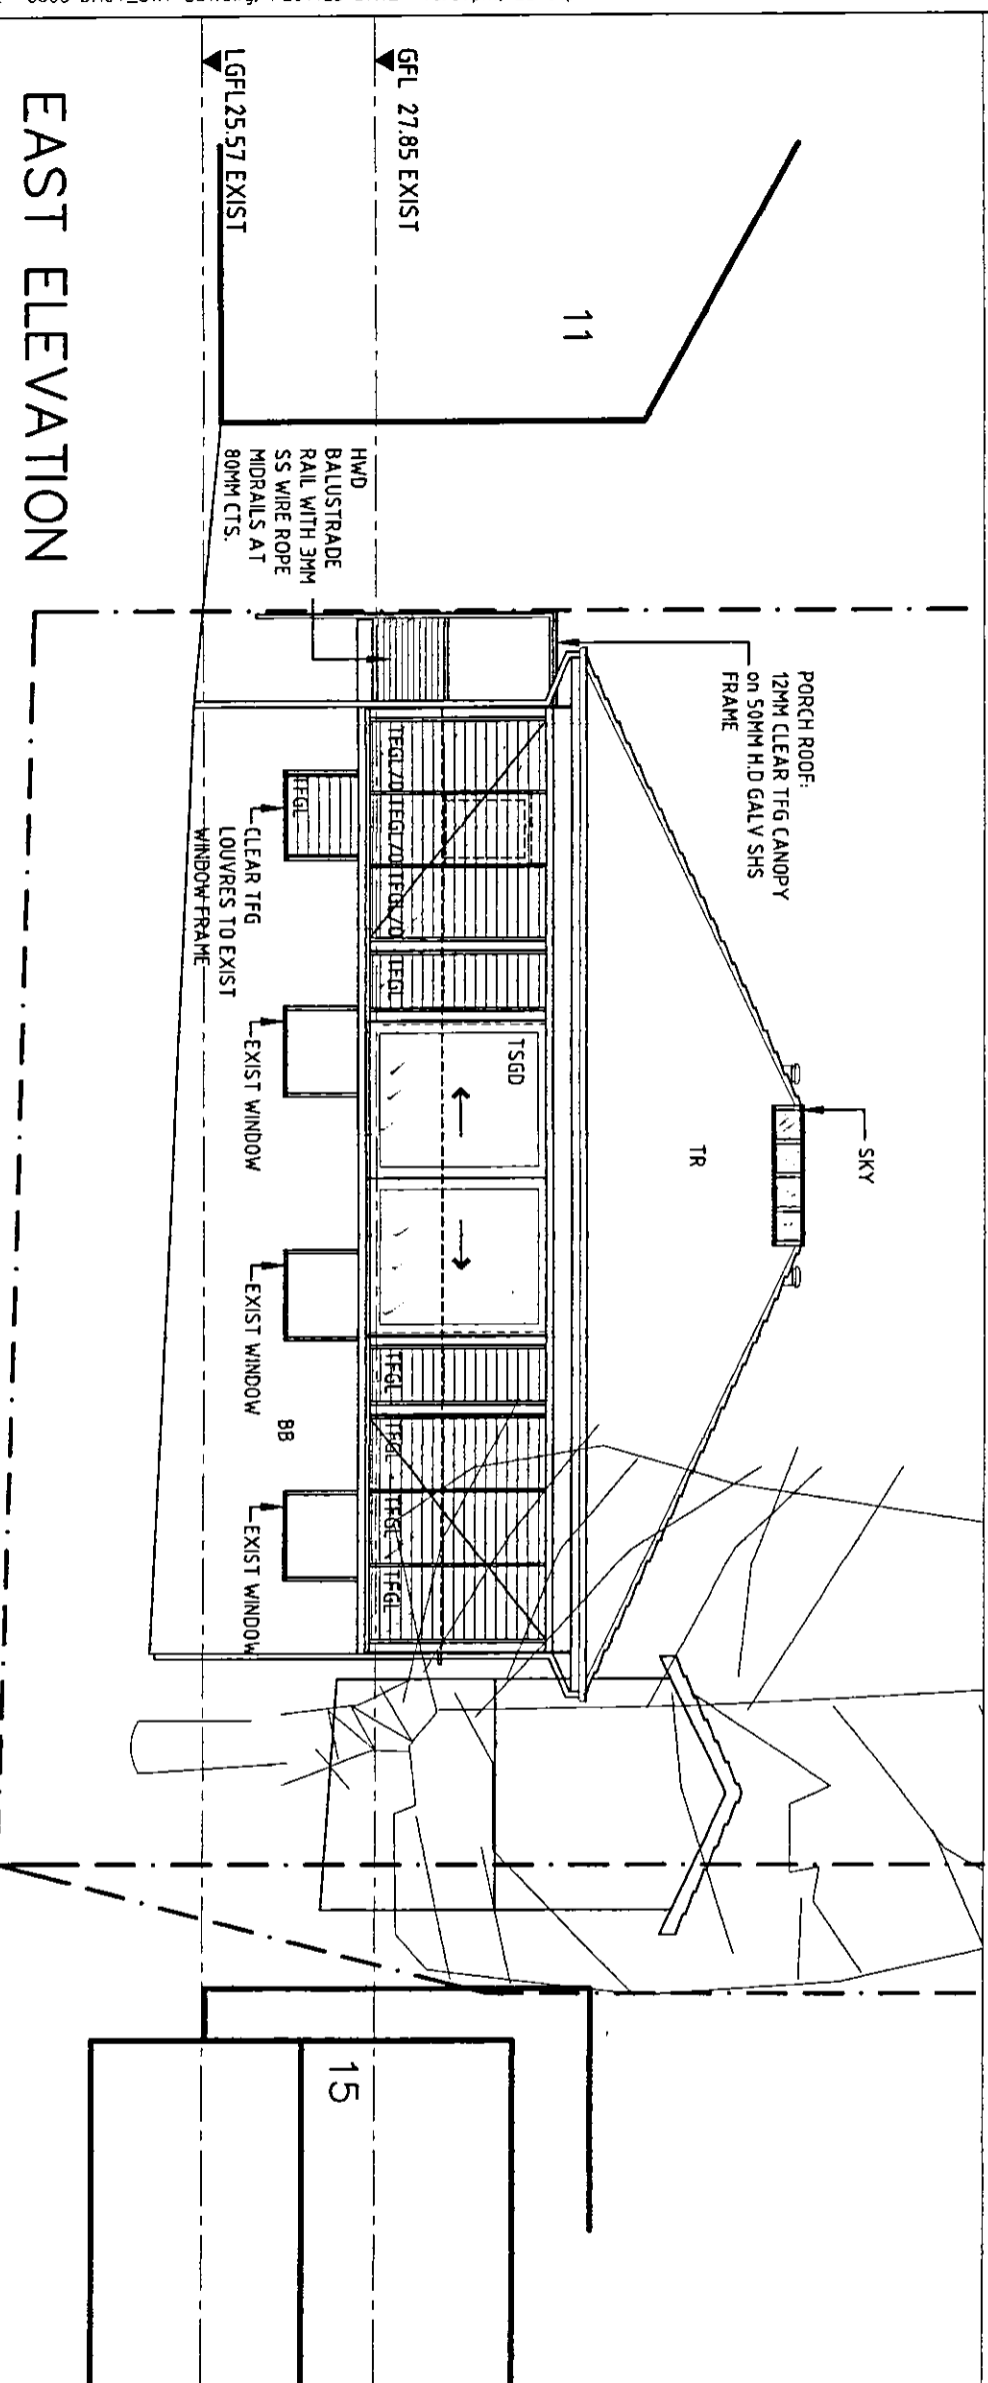

AMENDMENTS
 A DEVELOPMENT APPLICATION 23.08.06


EXT. FINISHES

EWB EXIST WEATHERBOARDS - MAKE GOOD FINISH: PAINT TO MATCH EXISTING
 WB NEW WEATHERBOARDS TO MATCH EXISTING FINISH: PAINT TO MATCH EXISTING
 TR EXISTING TERRA COTTA TILE ROOF. MAKE GOOD
 SKY ALUMINIUM FRAMED GLAZED SKYLIGHT GLASS: V-KOOL V70 (55% HEAT TRANSMITTANCE VENTILATION: DUCTED SKYDOME POWER VENTS
 BB EXISTING FACE BRICK. BAG AND PAINT FINISH. PAINT COLOUR:-
 TFG TOUGHENED GLASS
 TFG CLEAR TOUGHENED GLASS LOUVRES
 TFG/O TRANSLUCENT TOUGHENED GLASS LOUVRES
 TSGD TIMBER FRAMED GLASS SLIDING DOORS.

ALTERATIONS & ADDITIONS
 13 BRUCE STREET
 MONA VALE
 SOUTH ELEVATION
 EAST ELEVATION
 DEVELOPMENT APPLICATION
 0603
 SEPT 06 1:100 DA04
 KOOPMAN ARCHITECTS
 1A RUSKIN ROWE
 AVALON NSW 2107
 PH: 9973 4974
 FX: 9973 4923
 EM: koopman@bigpond.net.au

DO NOT SCALE OFF THIS DRAWING. Use figure dimensions only. Verify all dimensions on site. Any discrepancy shall be brought to the attention of the Architects. This drawing is copyright and may not be used without written consent. DATE: 25.08.06

SOUTH ELEVATION

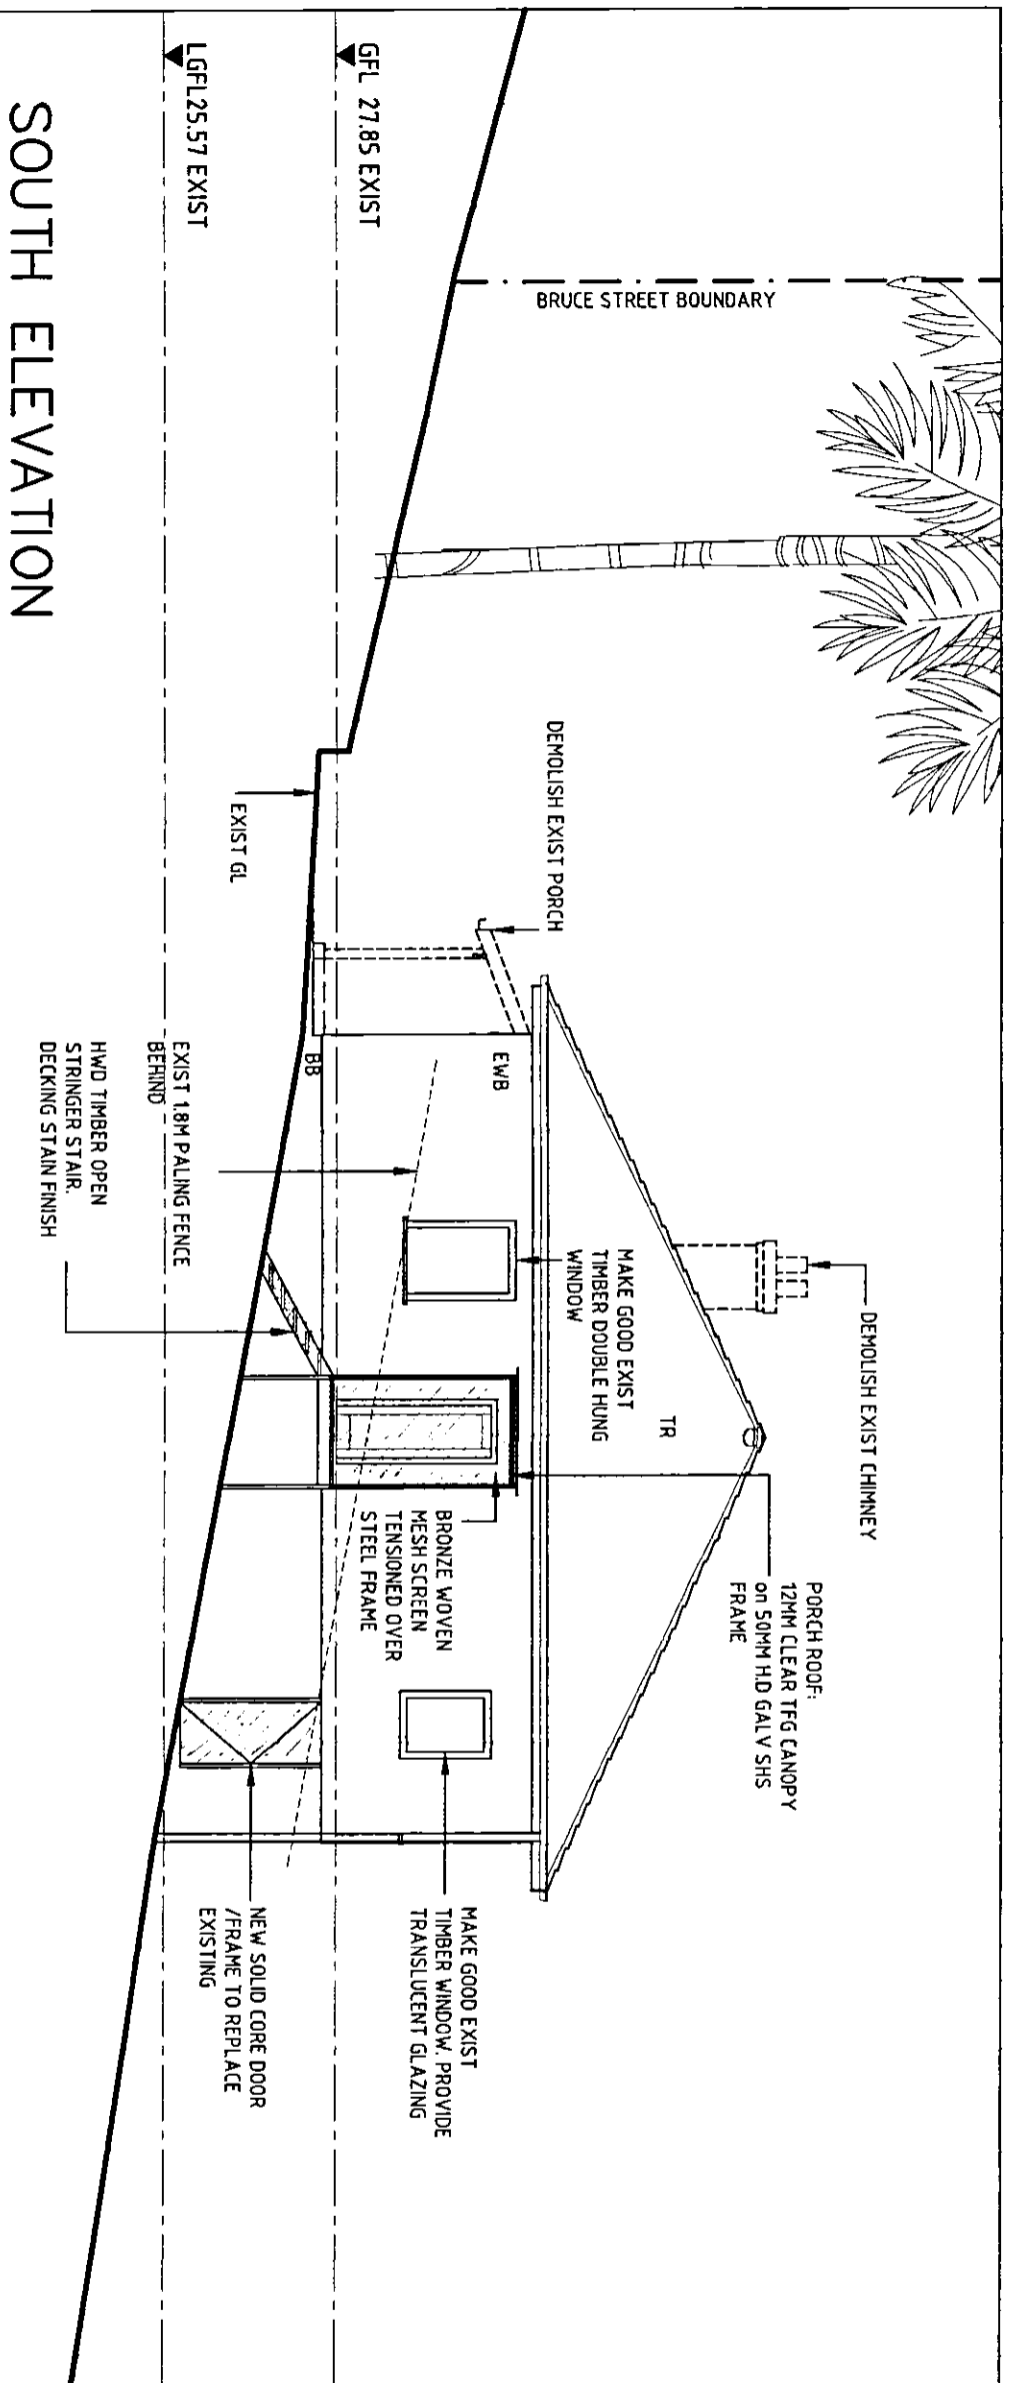

AMENDMENTS
 A DEVELOPMENT APPLICATION 23.08.06

EXT. FINISHES

EWB EXIST WEATHERBOARDS - MAKE GOOD FINISH: PAINT TO MATCH EXISTING
 WB NEW WEATHERBOARDS TO MATCH EXISTING FINISH: PAINT TO MATCH EXISTING
 TR EXISTING TERRA COTTA TILE ROOF. MAKE GOOD
 SKY ALUMINIUM FRAMED GLAZED SKYLIGHT GLASS: V-KOOL V70 (55% HEAT TRANSMITTANCE VENTILATION: DUCTED SKYDOME POWER VENTS
 BB EXISTING FACE BRICK. BAG AND PAINT FINISH. PAINT COLOUR:-
 TFG TOUGHENED GLASS
 TFG CLEAR TOUGHENED GLASS LOUVRES
 TFG/O TRANSLUCENT TOUGHENED GLASS LOUVRES
 TSGD TIMBER FRAMED GLASS SLIDING DOORS.

ALTERATIONS & ADDITIONS
 13 BRUCE STREET
 MONA VALE
 SOUTH ELEVATION
 EAST ELEVATION
 DEVELOPMENT APPLICATION
 0603
 SEPT 06 1:100 DA04
 KOOPMAN ARCHITECTS
 1A RUSKIN ROWE
 AVALON NSW 2107
 PH: 9973 4974
 FX: 9973 4923
 EM: koopman@bigpond.net.au

DO NOT SCALE OFF THIS DRAWING. Use figure dimensions only. Verify all dimensions on site. Any discrepancy shall be brought to the attention of the Architects. This drawing is copyright and may not be used without written consent. DATE: 25.08.06