




© SD MASTERPLAN  
 This drawing is protected by copyright.  
 Reproduction or publication of the whole or part  
 of the drawing without a license of the owner of  
 the copyright is an infringement of copyright.  
 Do not scale drawings  
 Verify all dimensions on site  
 Report any discrepancies in documents  
 to the Architect

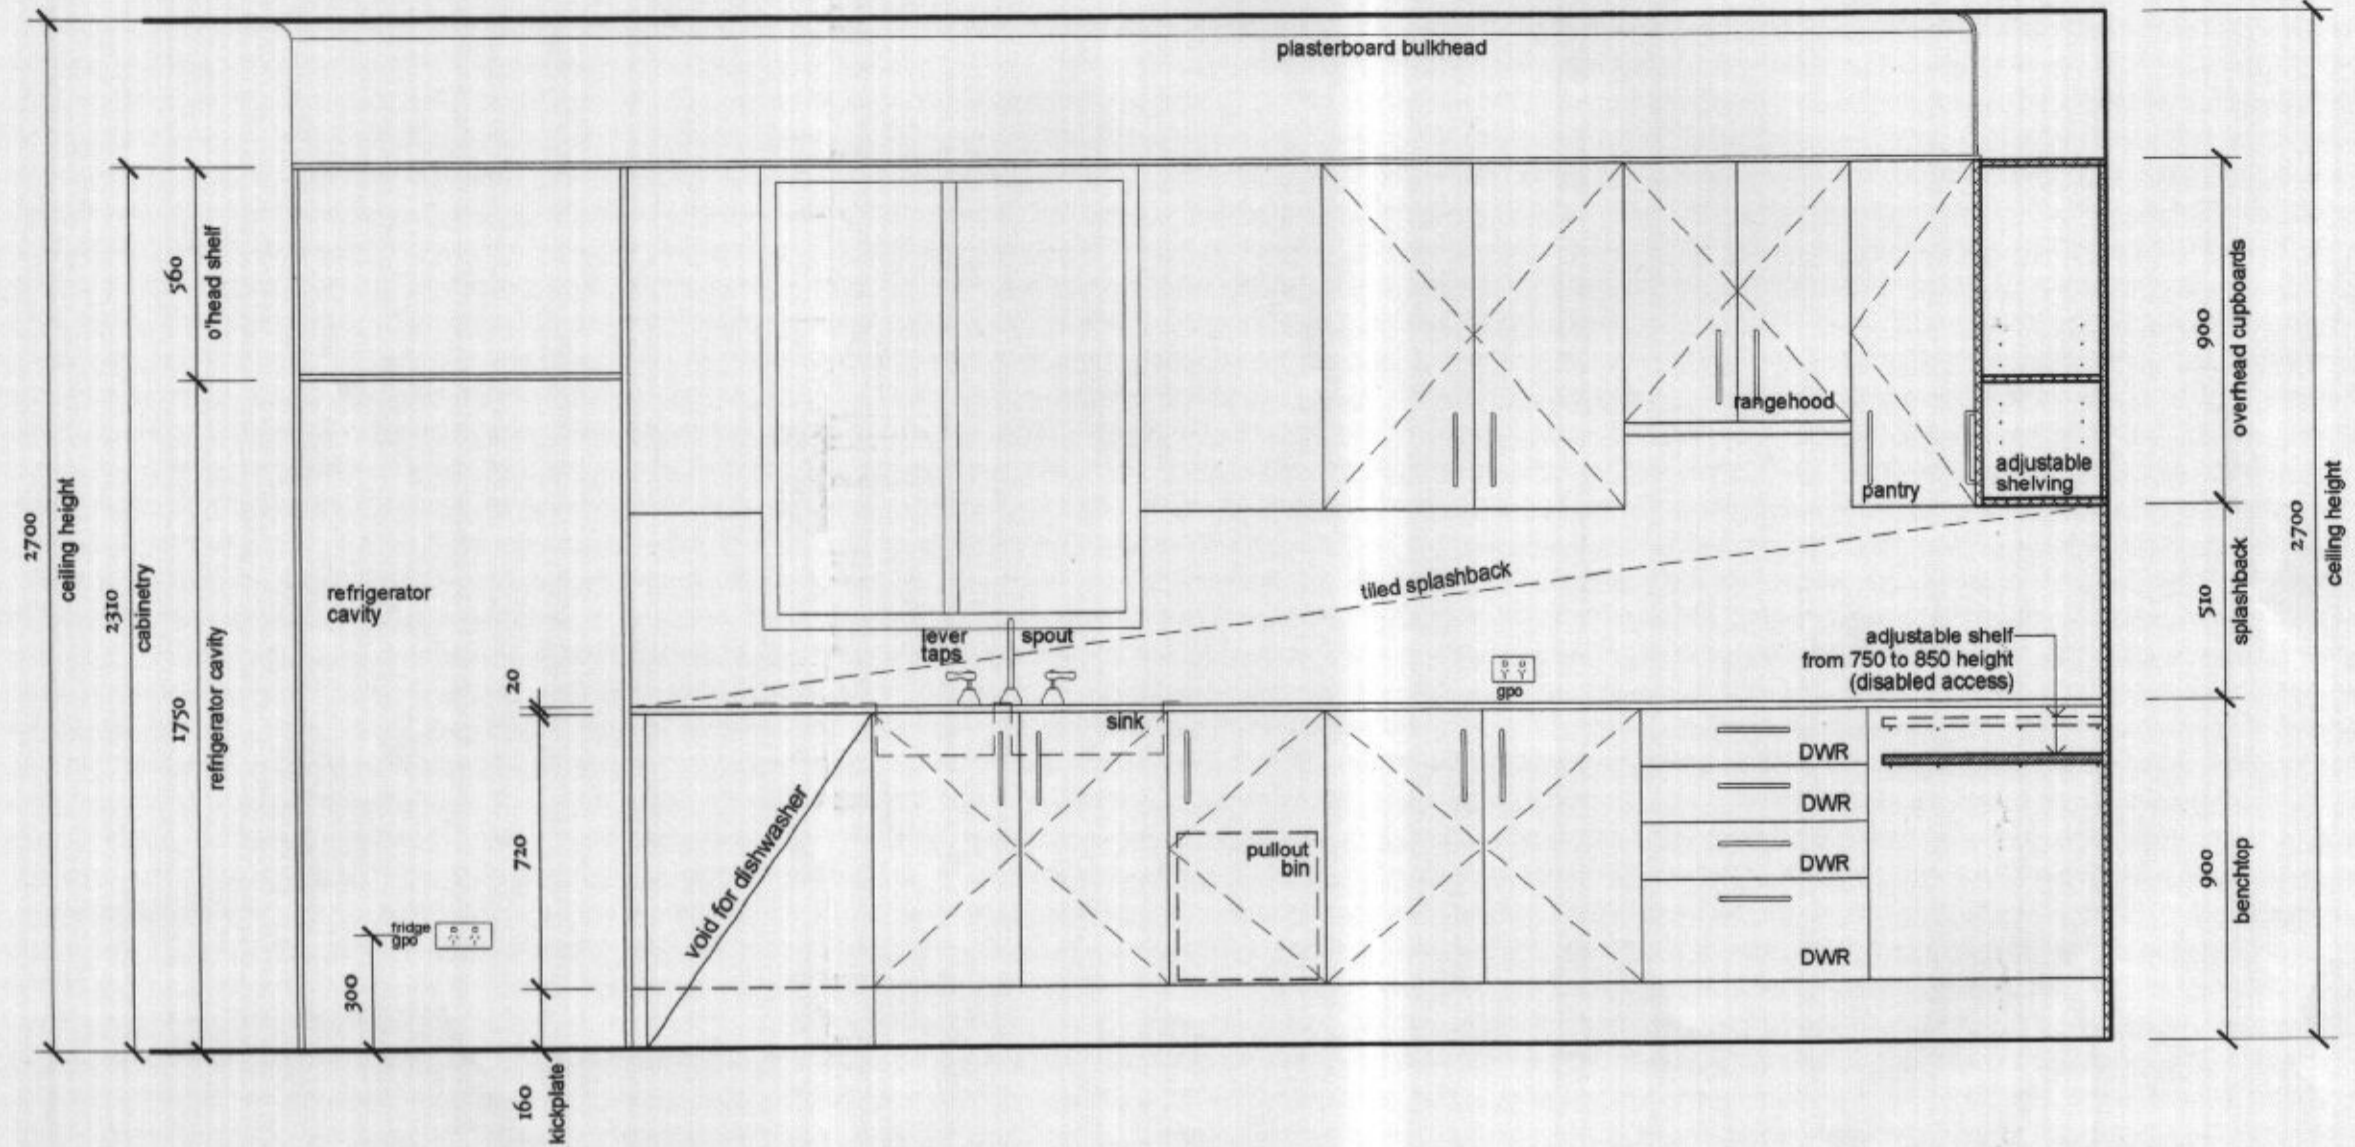

02 KITCHEN ELEVATION  
 Scale 1:20

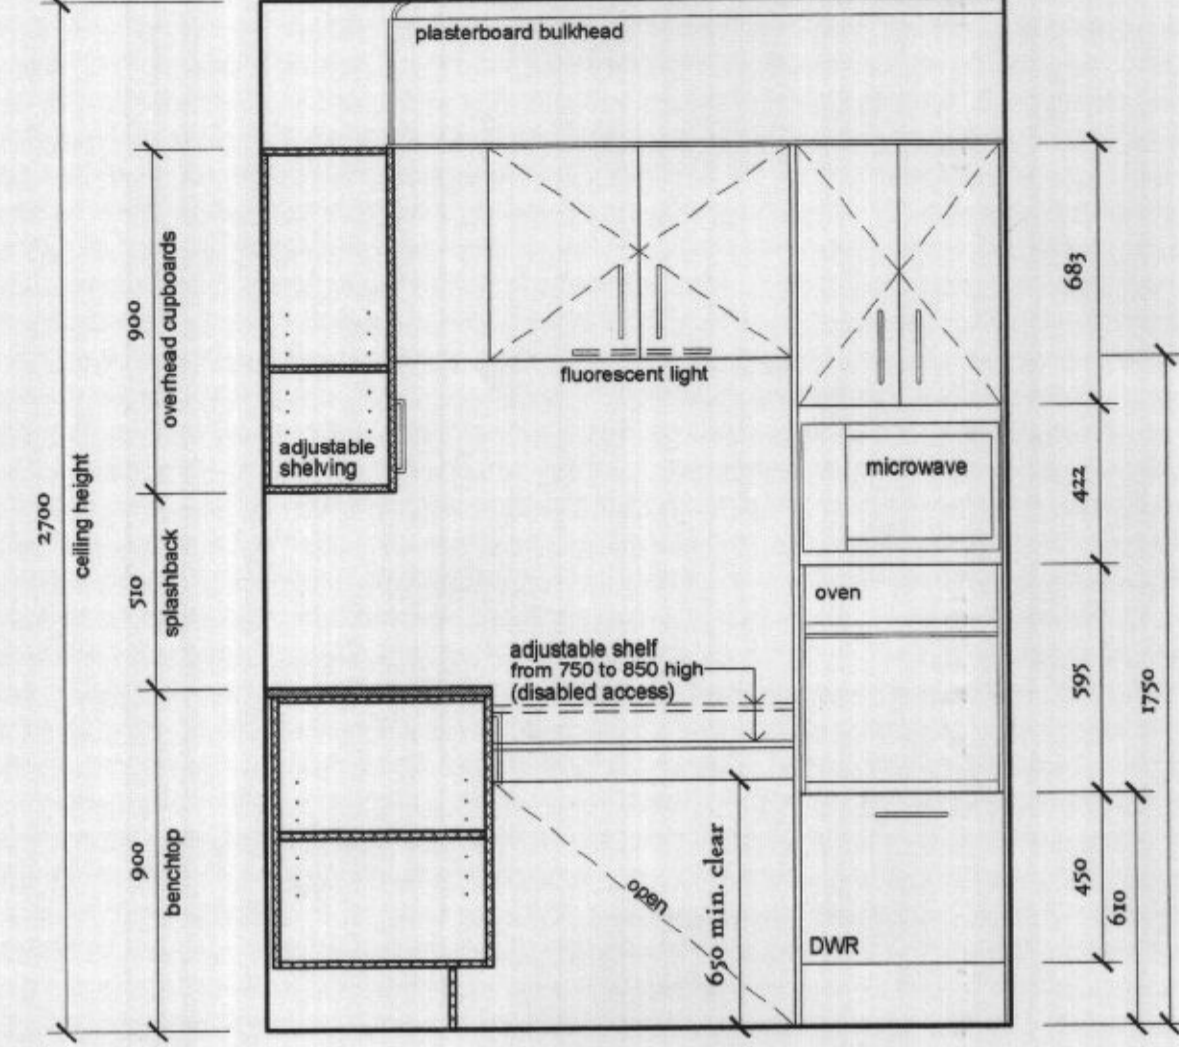

04 KITCHEN ELEVATION  
 Scale 1:20

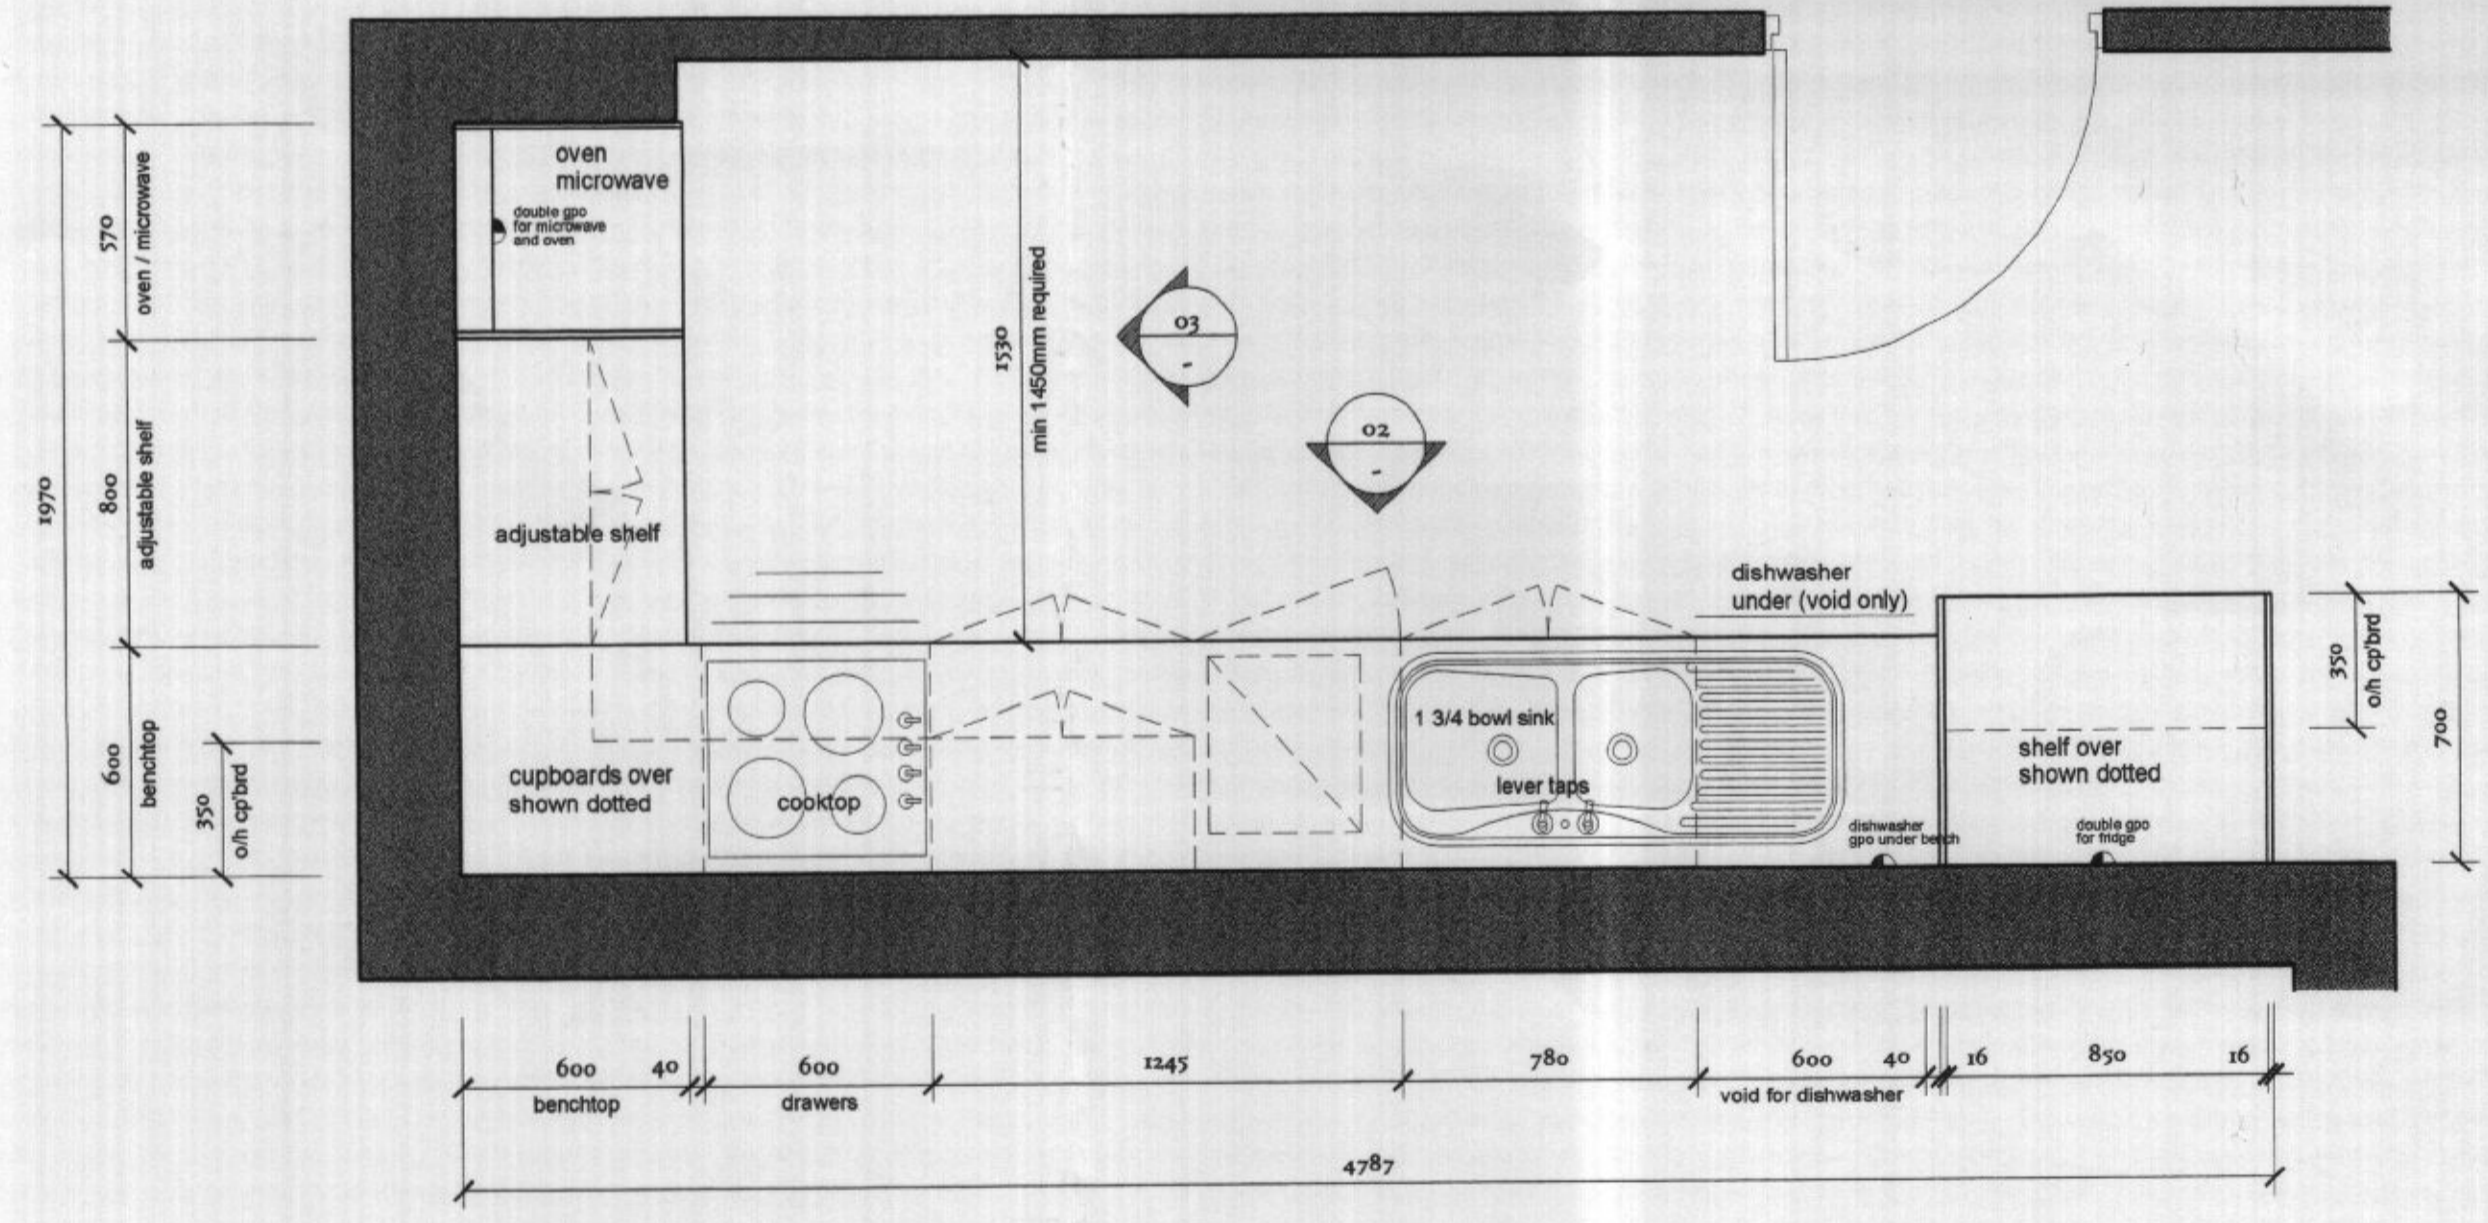

01 KITCHEN PLAN  
 UNIT 145  
 Scale 1:20

REVISION	DESCRIPTION	DATE
B	DWG No. CHANGED	09.04.03
A	ISSUED FOR INFORMATION	28/03/03

Client  
**ASD**  
 Australian Super Developments Pty Ltd  
 Level 5, Nano House,  
 80 Collins Street,  
 Melbourne VIC 3000  
 Australia  
 Tel: 61 3 8639 0131  
 Fax: 61 3 8662 2033

**Sd masterplan**  
 planning, urban design, landscape architecture, architecture, interior design  
**ABN 64 087 958 423**  
 SUITE 302/303, 75 KING STREET  
 SYDNEY 2000 NSW  
 TEL (612) 9262 4008 FAX (612) 9262 2004  
 EMAIL sbasyd@tpg.com.au

Address  
**PENINSULA GARDENS  
 CABBAGE TREE RD, MONA VALE**

Drawing Title  
**TYPICAL KITCHEN LAYOUT 5  
 AND ELEVATIONS**

Scale	Date
1:20	28/03/03
Drawn by	Check by
YH	-
Drawing No.	Revision
DD-022	B