



Date

CERTIFICATION OF SHADOW DIAGRAMS

MADE UNDER THE WARRINGAH LOCAL ENVIRONMENTAL PLAN 2000 OR 2001


Contact Us					Office Use Only												
The General Manager, 725 Pittwater Road, Dee Why NSW 2099 or Customer Service Centre, Northern Beaches Council DX9118 Dee Why																	
Email	council@warringah.nsw.gov.au																
Fax	9942 2606																
If you need he (02) 9942 2111	elp lodging your applicatio 1 or come in and talk to us	n call Customer Service on at the Civic Centre, Dee Why.															
Part 1: Decla	aration																
1. DECLARA	TION																
I hereby certif	y that the shadow diagram	ns submitted wit	th the proposa	al at													
Address						•											
For the erection of Description of development																	
	nce with the survey (prepa	red by a register	ed surveyor) v	which is requi	ired to be s	submitt	ted wit	th the	applica	ation							
 Drawn to tr Indicate sh 	ue north adow cast by the proposal	Lat 9am noon 3	Rnm 21 lune														
	the shadow cast by existing			n the site and	in the surr	oundin	ng area	ì									
Part 2: Certii	fication																
2. CERTIFIE	R																
Title		Mr	Mrs	Ms	Other												
Full family na	me (no initials) (or Company)																
Full given nan	nes (no initials) (or A.C.N)																
Phone					Alternate	<u> </u>											
Mobile					Fax												
Qualification Technician, Survey	(i.e. Architect, Planner, Computer or)									'							
Part 3: Signo	nture																
3. APPLICA	NT(S) SIGNATURE																
Signature		1	\ (,											

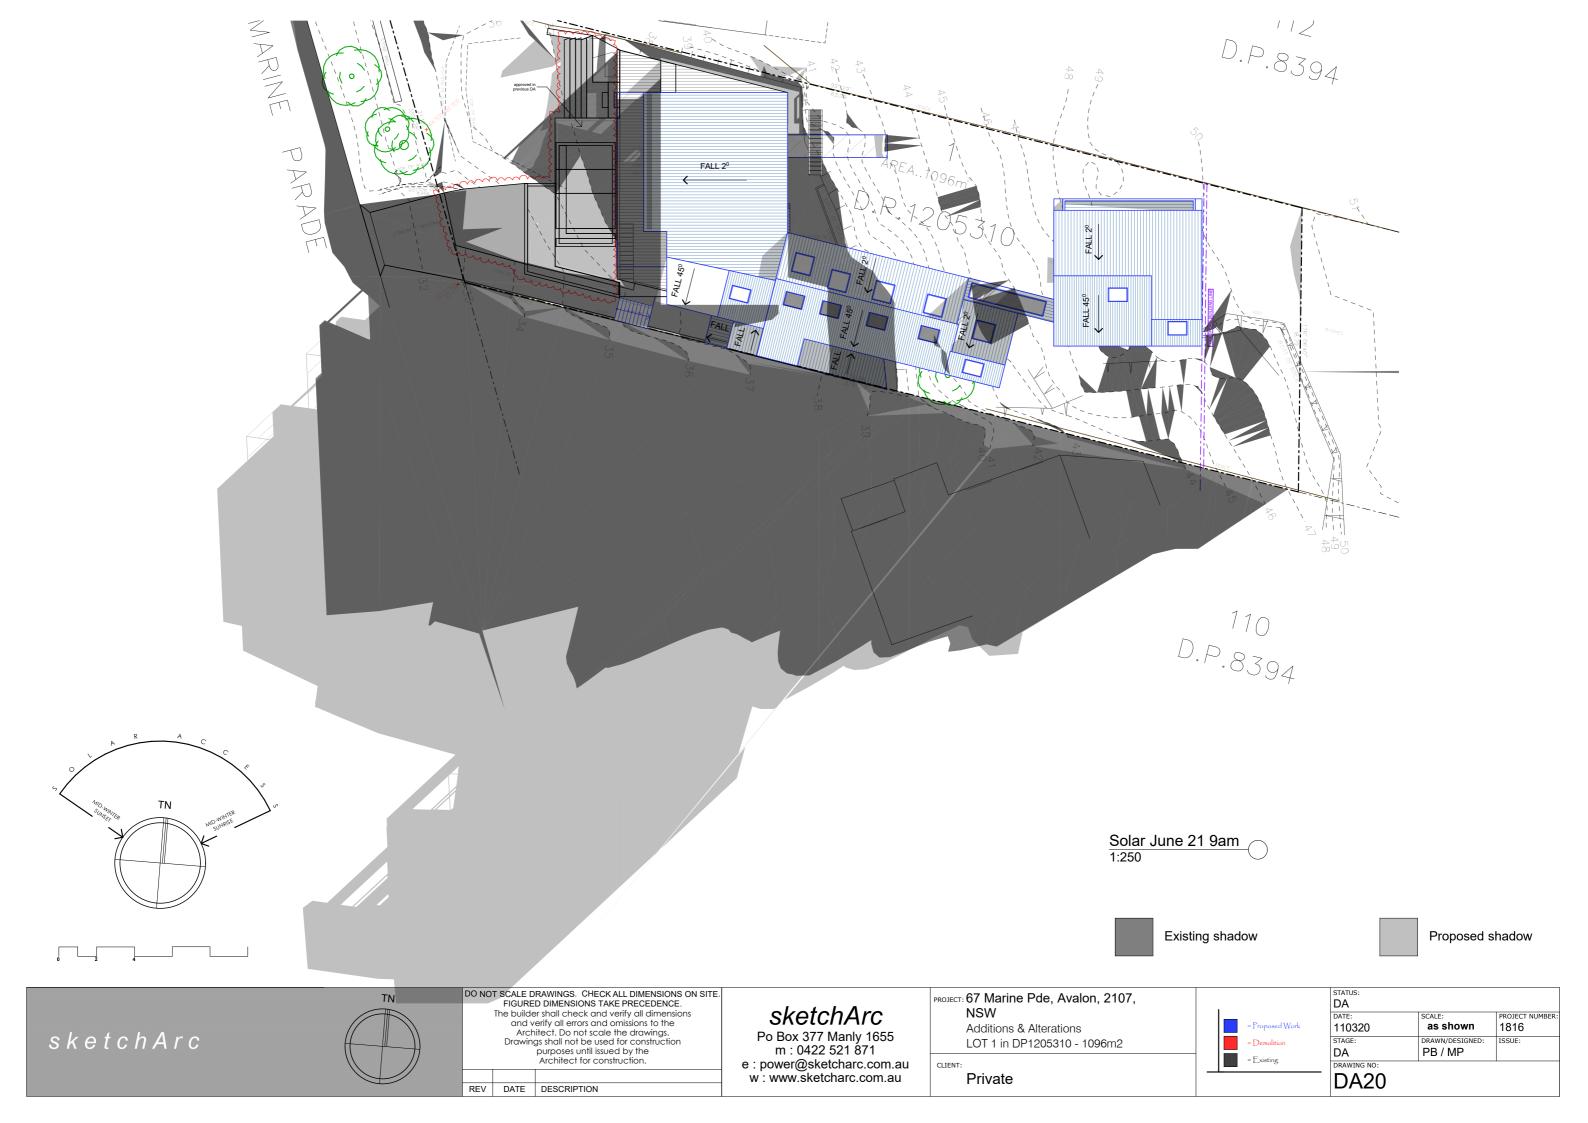

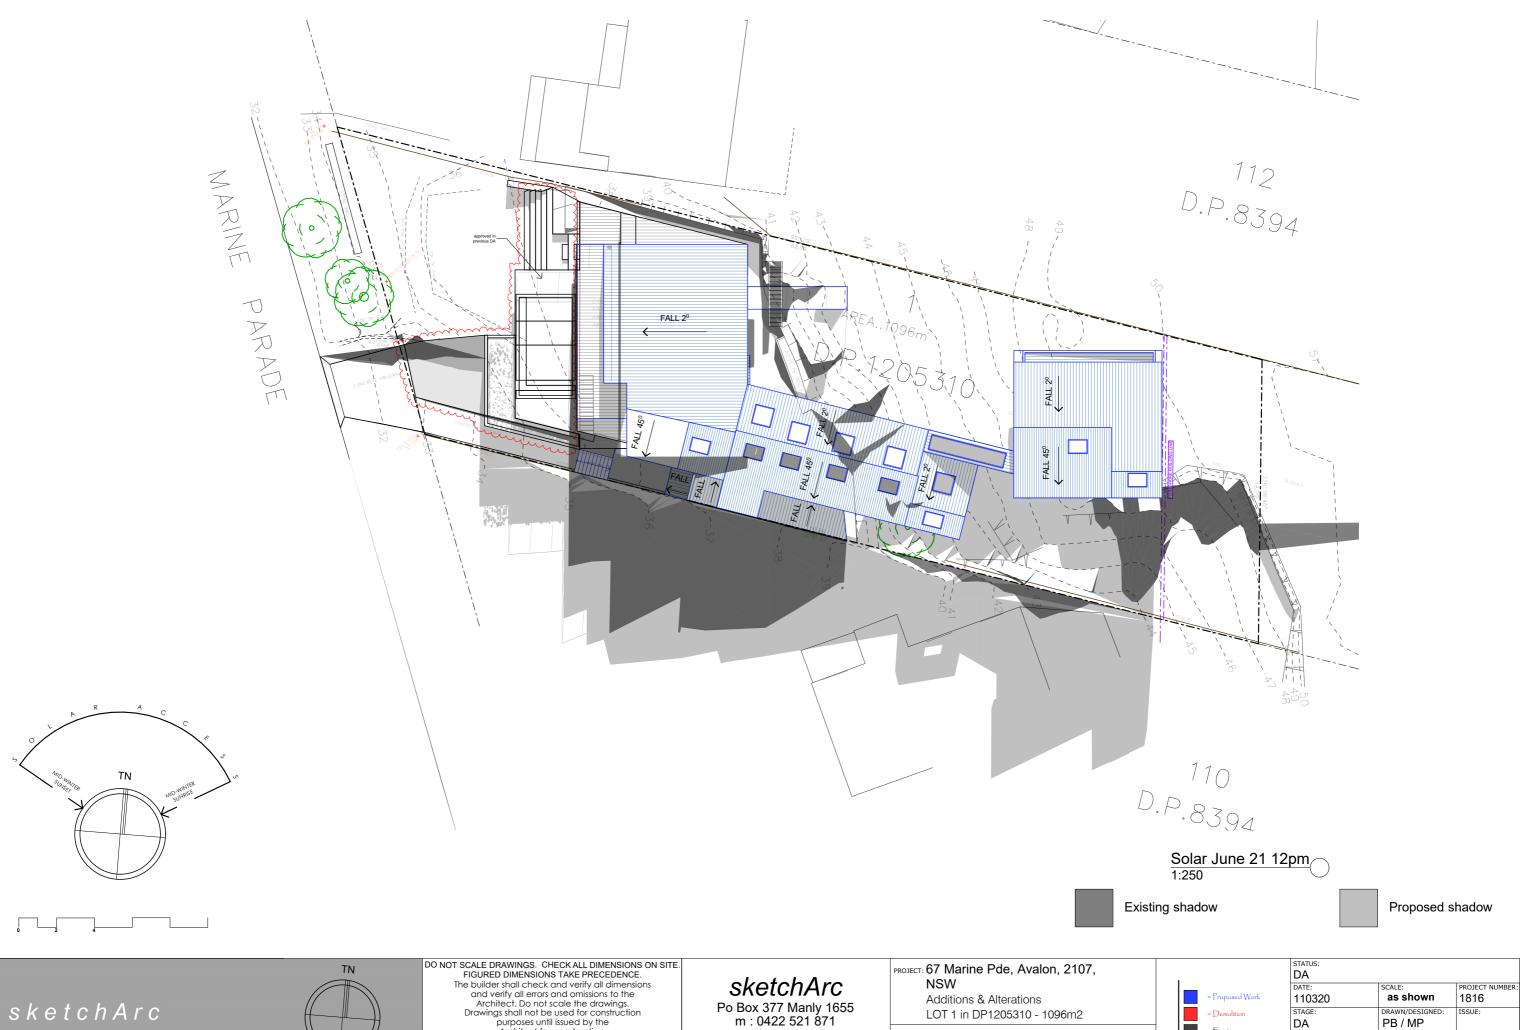

SketchArc
Po Box 377 Manly 1655
m: 0422 521 871
e: power@sketcharc.com.au
w: www.sketcharc.com.au The builder shall check and verify all dimensions and verify all errors and omissions to the Architect. Do not scale the drawings.

Drawings shall not be used for construction purposes until issued by the Architect for construction. STAGE:
DA
DRAWING NO:
DA21 Private REV DATE DESCRIPTION

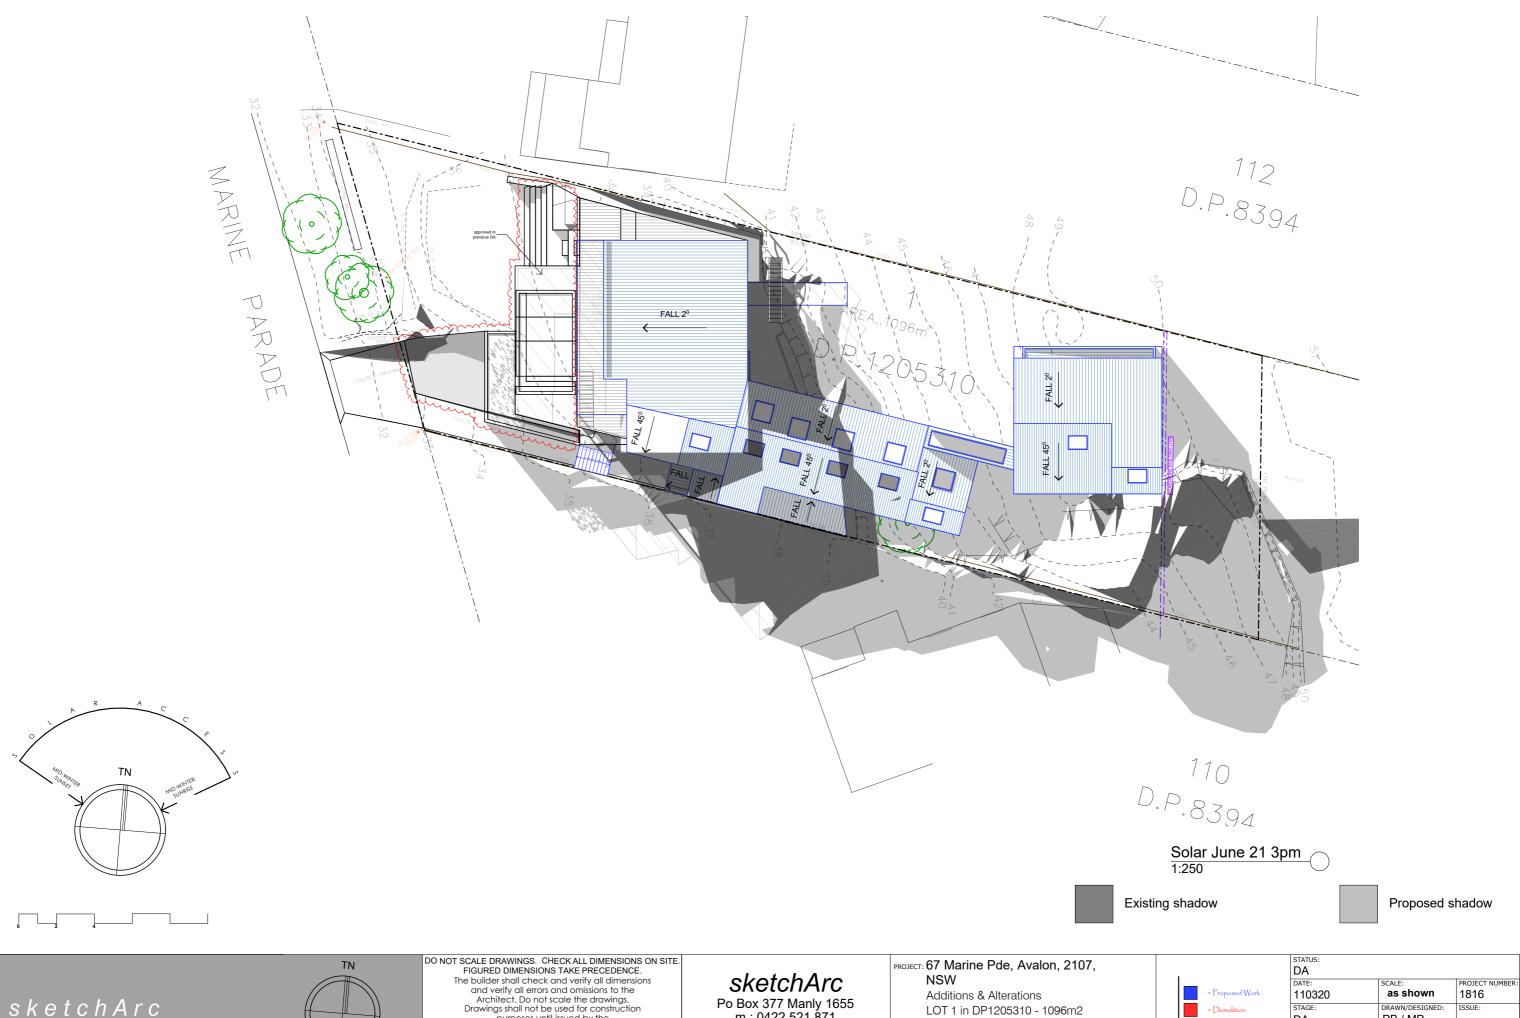

The builder shall check and verify all dimensions and verify all errors and omissions to the Architect. Do not scale the drawings.

Drawings shall not be used for construction purposes until issued by the Architect for construction. = Proposed V Po Box 377 Manly 1655 m: 0422 521 871 e: power@sketcharc.com.au w: www.sketcharc.com.au sketchArc STAGE:
DA
DRAWING NO:
DA22 PB / MP Private REV DATE DESCRIPTION