



7.2m
PRIVATE ROAD RESERVE

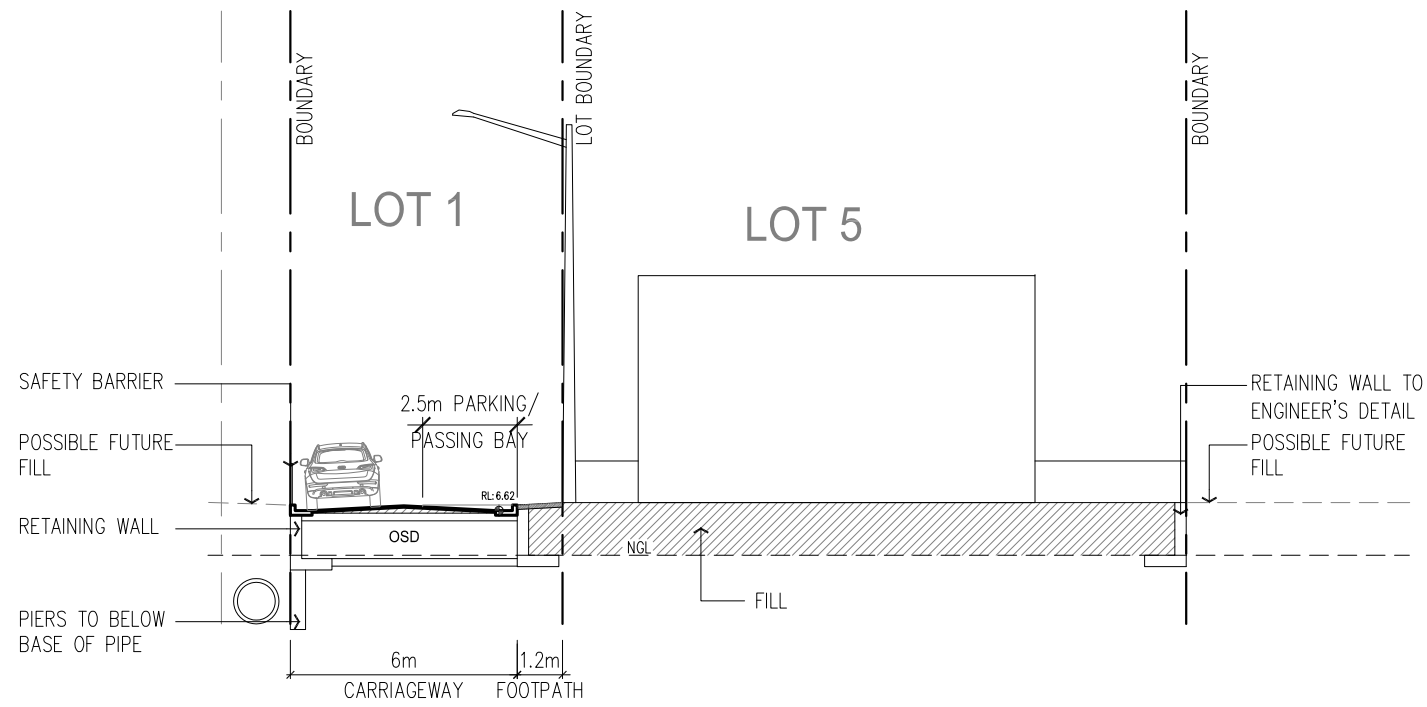


SECTION CC

7.2m
TEMPORARY ROAD

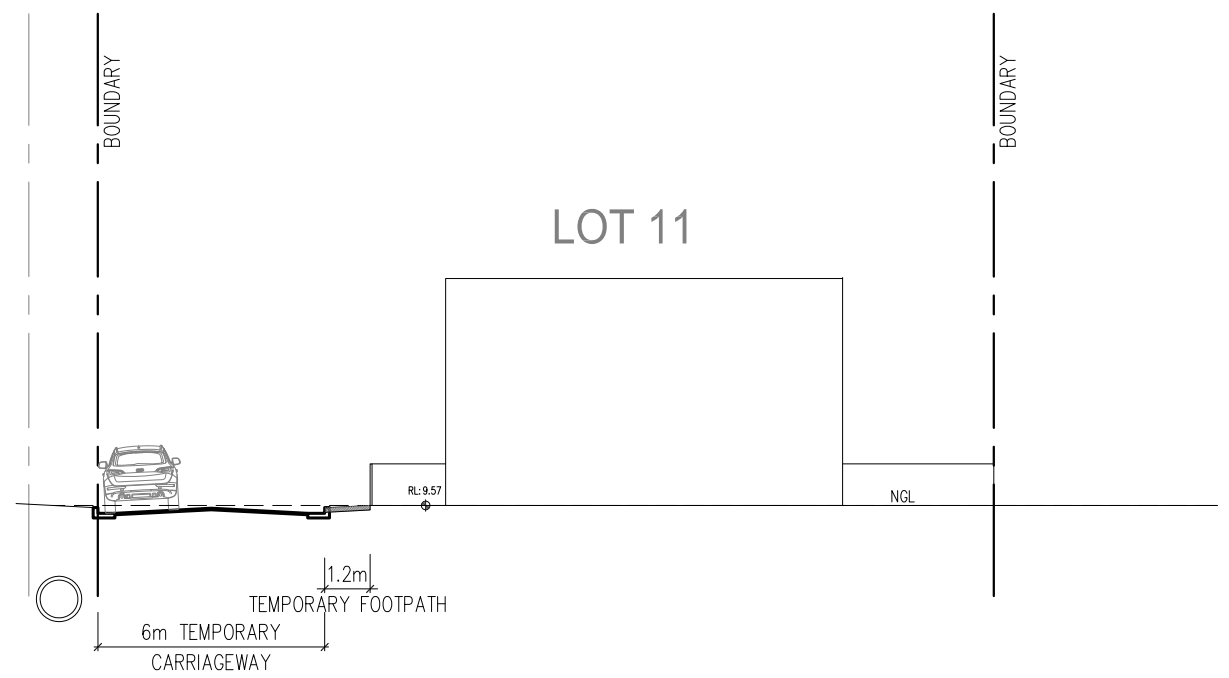

SECTION EE

7.2m
TEMPORARY ROAD

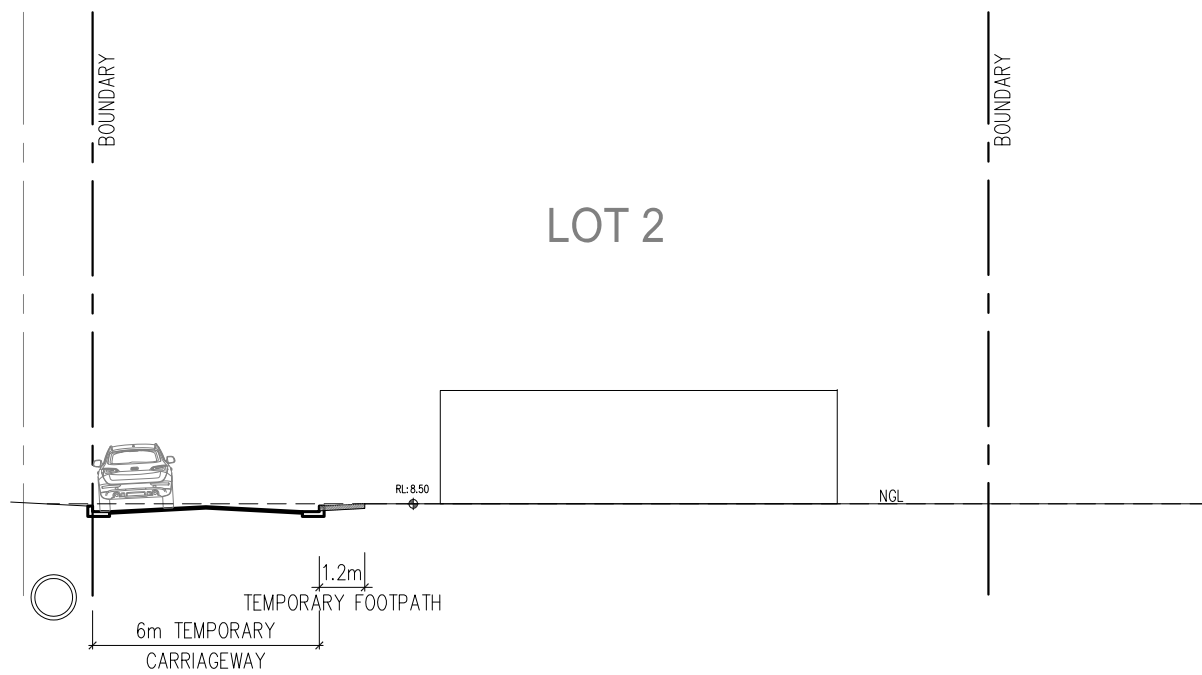

SECTION DD

DEVELOPMENT APPLICATION

REV.	DESCRIPTION	DATE	REV.	DESCRIPTION	DATE
-	DEVELOPMENT APPLICATION	SEPT/14			

**ARH WARRIEWOOD
PTY LTD**

STEPHEN BOWERS ARCHITECTS
 ABN 64 087 958 423
 REG ARCHITECT: STEPHEN BOWERS (5810)
 SUITE 91, 26-32 FERRARIA ROAD, JONES BAY WHARF
 PYRMONT NSW 2009
 p 02 8212 9705 m 0414 780 450
 email: stephen.bowers@stephenbowersarchitects.com
 www.stephenbowersarchitects.com

● **STEPHEN BOWERS ARCHITECTS**
 This drawing is protected by copyright.
 Reproduction or publication of the whole
 or part of the drawing without a license of
 the owner of the copyright is an
 infringement of copyright.
 Do not scale drawings
 Verify all dimensions on site
 Report any discrepancies in documents to
 Architect

Address
**53C WARRIEWOOD ROAD
WARRIEWOOD
NSW 2102**



Drawing Title
**ROAD SECTIONS
CC, DD & EE**

Scale 1:100(A1)/1:200(A3) Date SEPT/2014
 Drawn by C.W Check by S.B
 Drawing No. DA-09 Rev/Isln -
 Cad file path.