


PITTWATER COUNCIL

TYPICAL SECTIONS
ACCESS STREET


PLAN No. PWC-R04
 REV No. C
 DATE 18/12/05

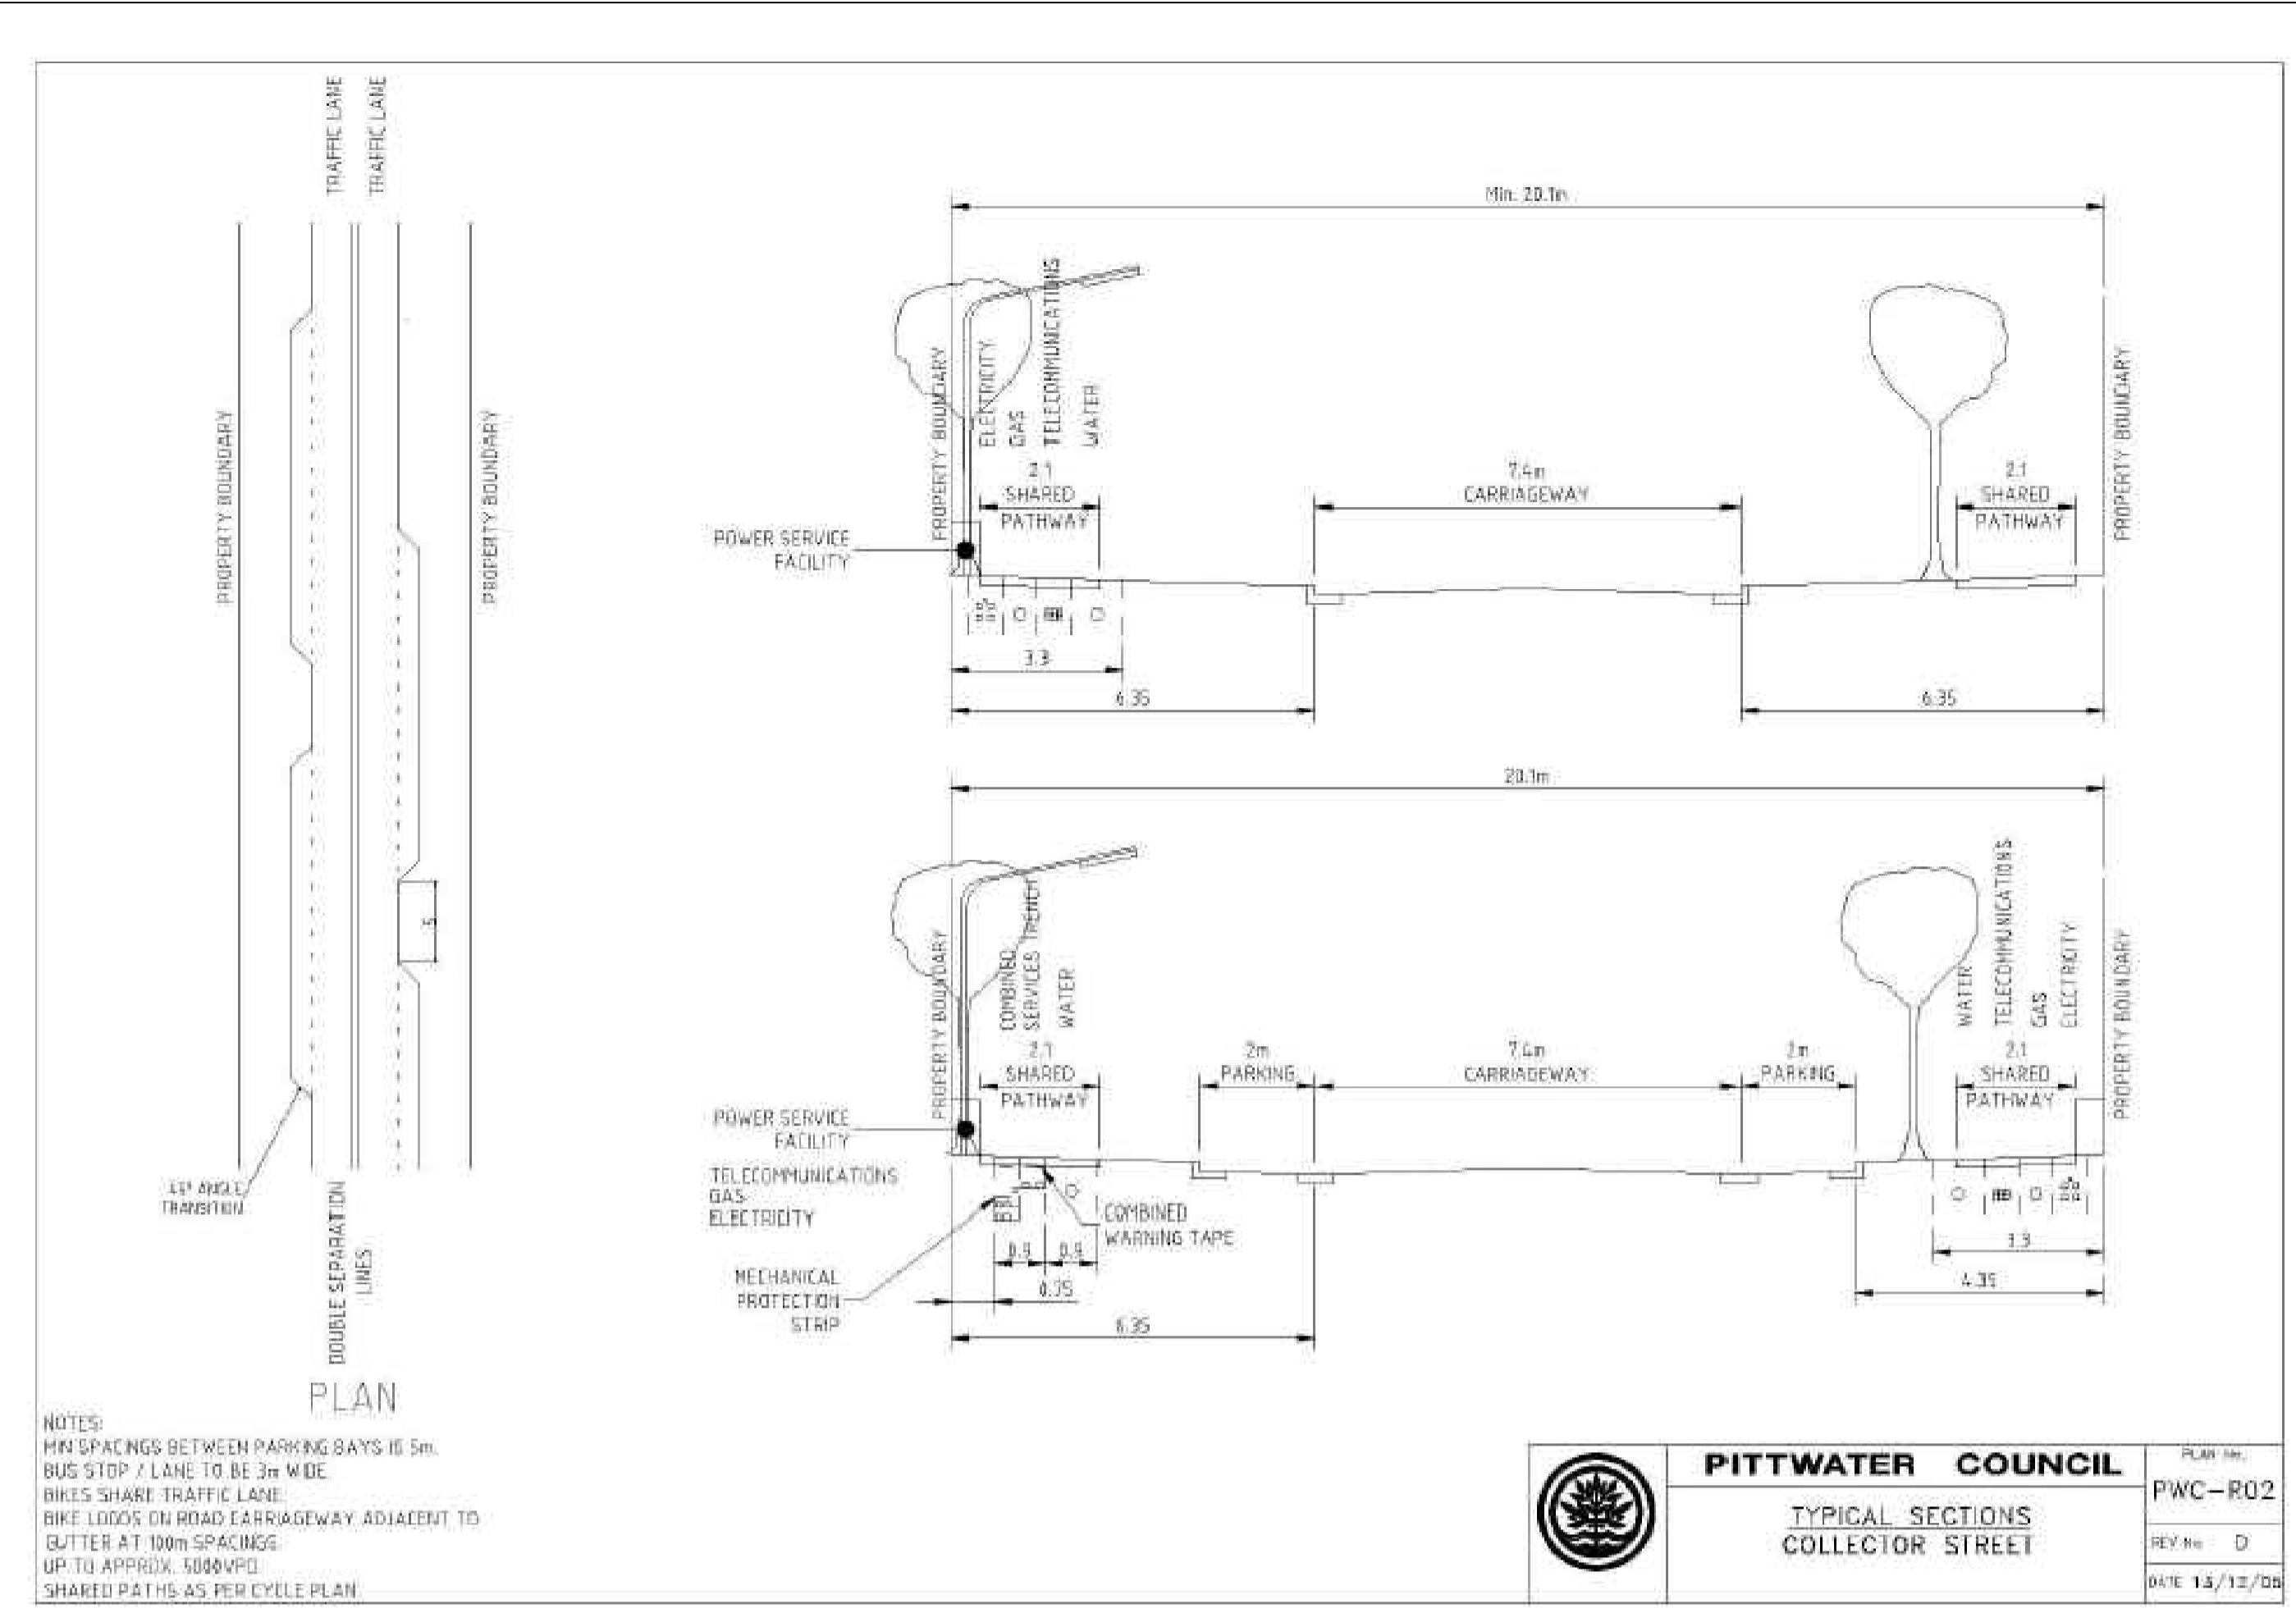

PITTWATER COUNCIL

TYPICAL SECTIONS
COLLECTOR STREET


PLAN No. PWC-R02
 REV No. D
 DATE 14/12/05

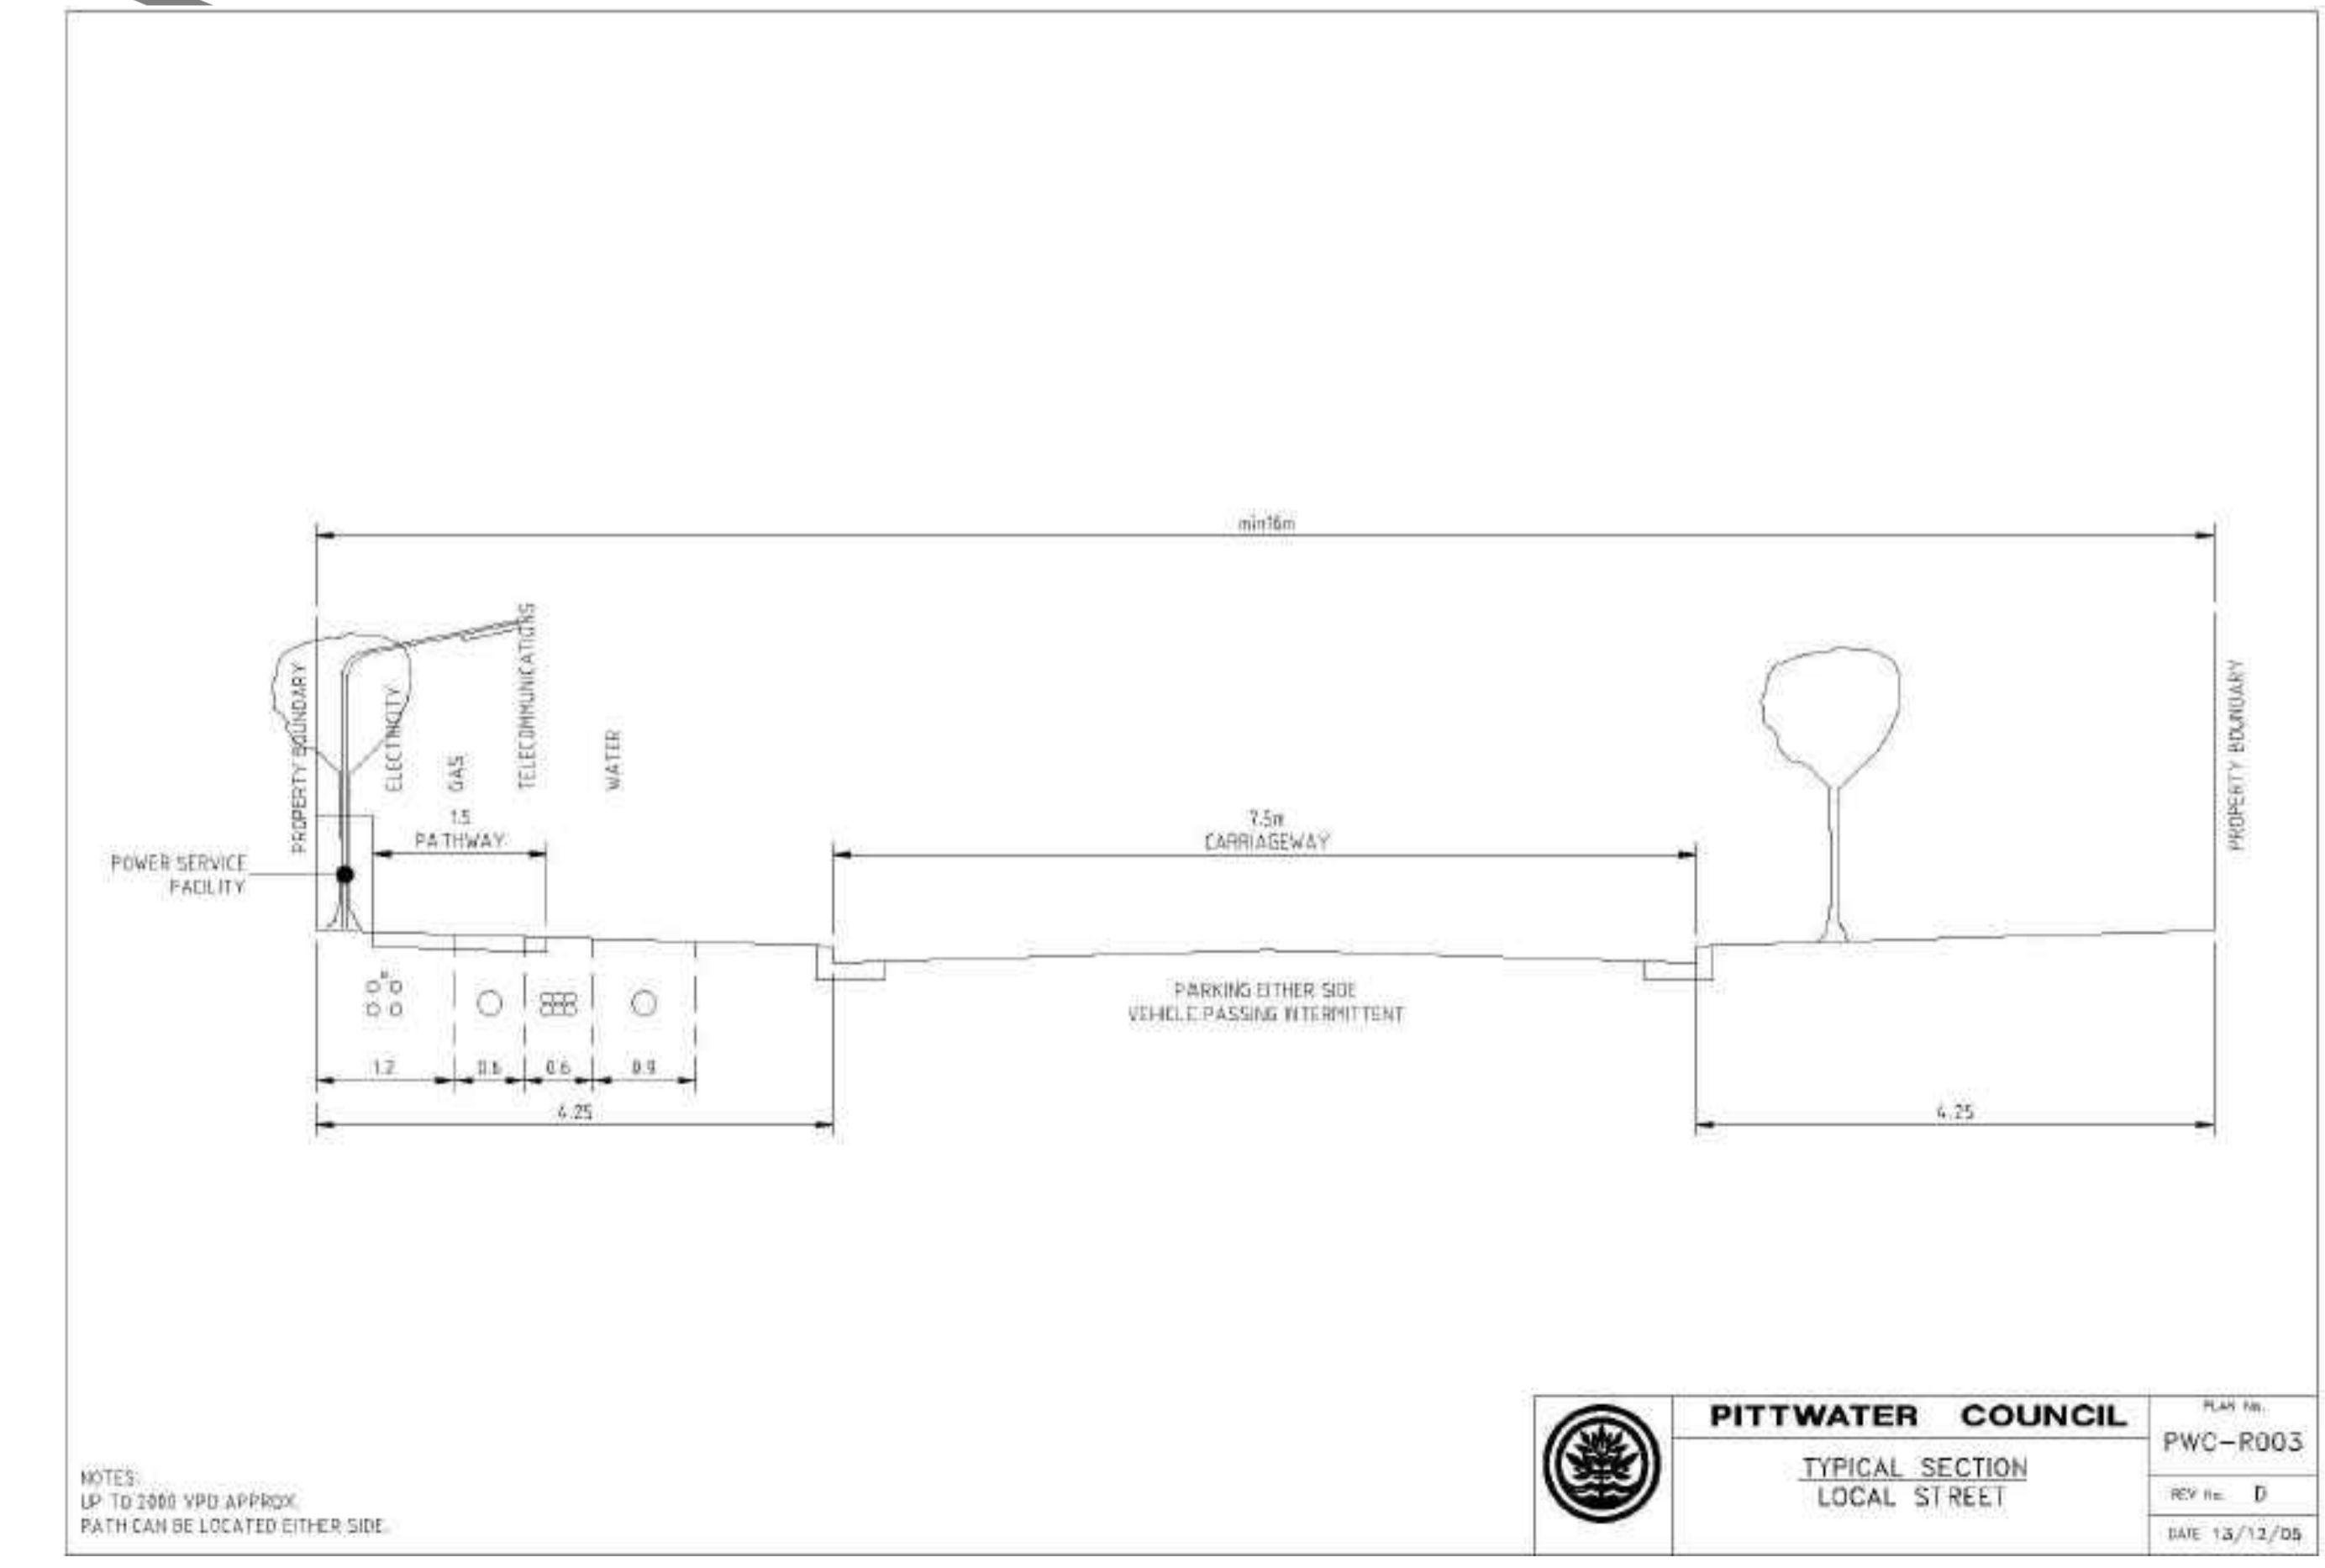

PITTWATER COUNCIL

TYPICAL SECTION
LOCAL STREET

PLAN No. PWC-R003
 REV No. D
 DATE 14/12/05

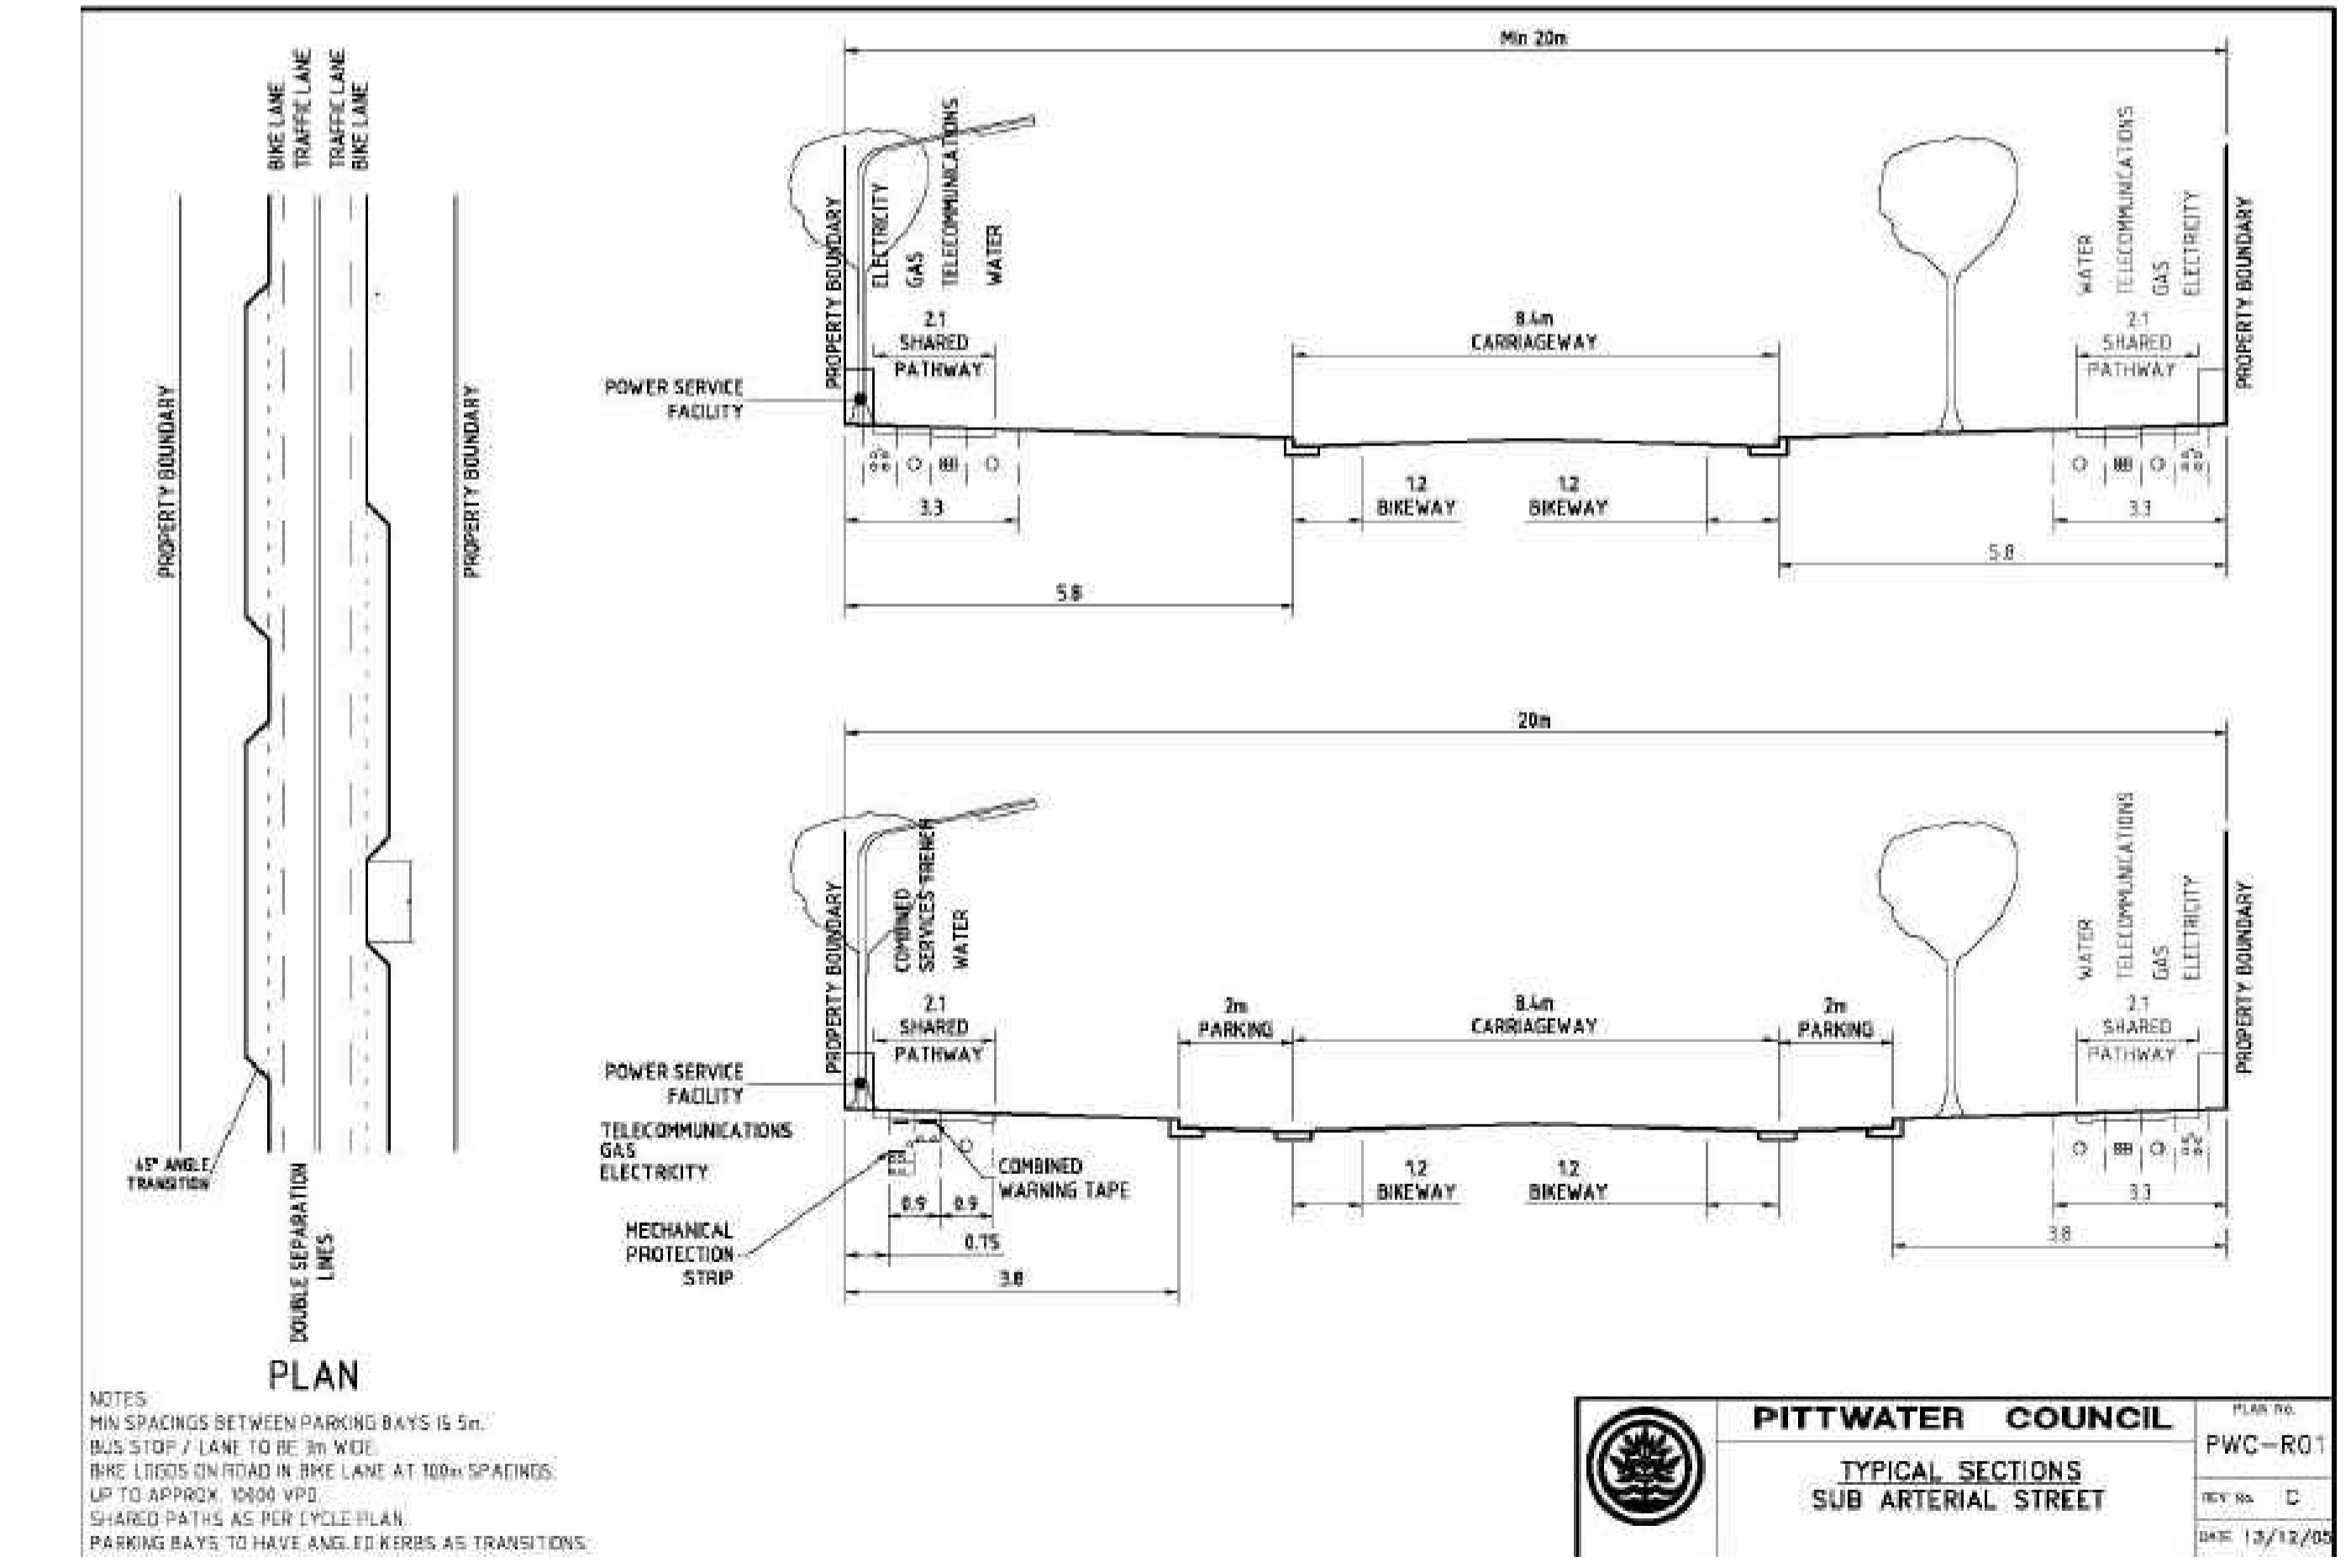

PITTWATER COUNCIL

TYPICAL SECTIONS
SUB ARTERIAL STREET

PLAN No. PWC-R01
 REV No. C
 DATE 13/12/05

Reference Coordination Drawing			
Discipline	Drawing Title and Number	Date	Rev.
ARCH			
ARCH			
STRUCT			
MECH			
ELEC			
HYD			
FIRE			
LANDS			
CIVIL			
SURVEY			

Issuer internal sequence and revision history			
Issue	Last revision title	Date	Status
A	ISSUED FOR COUNCIL APPROVAL	15.09.17	2
P1	ISSUED FOR COUNCIL APPROVAL	08.09.17	1

QUALITY CONTROL		WARNING: THE DESIGN, DRAWINGS, SPECIFICATIONS AND THE COPYRIGHT HEREIN REMAIN THE SOLE INTELLECTUAL PROPERTY OF S&G CONSULTANTS PTY LTD AND MUST NOT BE USED, COPIED, ALTERED OR REPRODUCED WHOLLY OR IN PART IN ANY FORM WITHOUT THE WRITTEN CONSENT OF S&G CONSULTANTS PTY LTD	
DRAWN	DATE	CHECKED	DATE
DESIGNED	DATE	DESIGNED	DATE
VERIFIED	DATE	VERIFIED	DATE
APPROVED	DATE	APPROVED	DATE

CLIENT: THE KNOWLES GROUP- ARCADE

ARCHITECT: V-ARC

ARCHITECT: SGC Engineering Value

Unit 412, Level 4, 14-16 LEXINGTON DRIVE BELLA VISTA, NSW 2153
 T: +61 2 8883 4239
 F: +61 2 9672 6977
 Email: office@sgce.com.au
 Web: www.sgce.com.au

PROJECT: PROPOSED RESIDENTIAL SUBDIVISION & AGED CARE
 23-27 WARRIEWOOD ROAD, WARRIEWOOD
 STAGE II

Grid Datum Sheet Scale (at original size)
 A.H.D. 16 of 16 NOT TO SCALE

Project No: 20160112 Drawing No: C-DA501 Revision No: A

FOR APPROVAL
 NOT TO BE USED FOR CONSTRUCTION PURPOSES
 CIVIL WORKS
 DETAILS SHEET