


ROOF & FIRST FLOOR LAYOUT
SCALE 1:200/A3

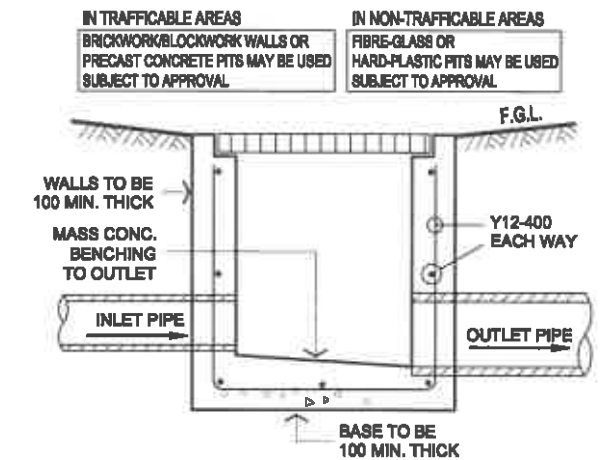

TYPICAL PIT SECTION


RAINWATER TANK AS SHOWN ON PLAN

PROVIDE A RAINWATER TANK 3000L IN CAPACITY TO SUIT ALL BASIX REQUIREMENTS. TANK TO BE CONNECTED AS SPECIFIED IN BASIX REPORT.

ENSURE ALL CONNECTIONS WITHIN CHARGED SYSTEM ARE SOLVENT WELDED

ALL DOWNPIPES ARE TO BE ENTIRELY PVC. PIPES ARE TO BE SEALED UPTO U/S OF ROOF GUTTERS

ROOF GUTTERS I.L. 13.41
TANK INLET I.L. 12.00
HEAD PRESSURE - 1410mm

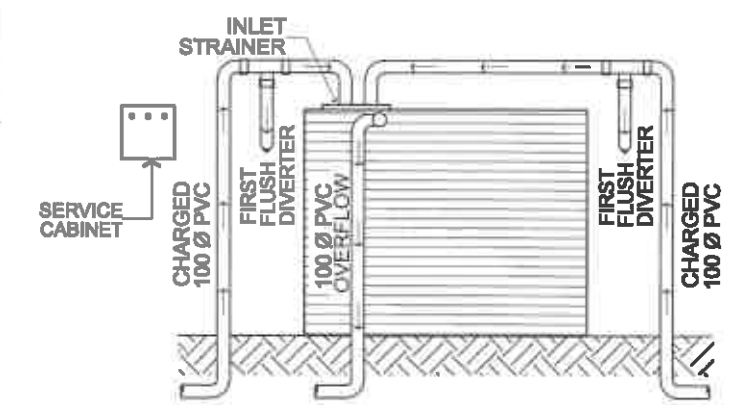

RAINWATER TANK CONFIGURATION

SITE STORMWATER MANAGEMENT LAYOUT
SCALE 1:200/A3

PIPE SCHEDULE

TAG	SIZE	MATERIAL	GRADE	DESCRIPTION
'A'	100 Ø	P.V.C	1% MIN	REGULAR GRAVITY PIPE
'B'	150 Ø	P.V.C	1% MIN	REGULAR GRAVITY PIPE
'X'	100 Ø	P.V.C	CHARGED	TO FEED RAINWATER TANK

- STORMWATER LAYOUT NOTES**
- PITS DEEPER THAN 600mm TO BE 800 X 900 W, ELSE 375 SQ U.N.O.
 - ALL PIPES TO HAVE 1% MIN. GRADE U.N.O.
 - ALL DOWNPIPES TO BE 100 X 50 BOX or 90 Ø.
 - PIPES TO BE U.P.V.C. OR STORMWATER PIPE TO A.S.1254.
 - PITS TO BE STANDARD PRECAST CONCRETE PITS OR BRICK RENDERED WITH CONCRETE HEAVY DUTY GRATES SIZED AS PITS PER PLAN.
 - NO SEWER VENTS, GULLY PITS OR SIMILAR TO BE LOCATED BELOW THE MAXIMUM WATER SURFACE LEVEL IN DETENTION BASINS.
 - PERSONS UTILISING THIS PLAN FOR ANY PURPOSES SHALL VERIFY THE DATUM & RESPECTIVE LEVELS PRIOR TO COMMENCING ANY WORKS & NOTIFY THE ENGINEER OF ANY DISCREPANCIES.
 - DRIVEWAY LEVELS PROVIDED FOR DRAINAGE DESIGN PURPOSES ONLY. LEVELS MAY BE ADJUSTED TO SUIT FINAL HOUSE CUT/FILL CONDITIONS BUT NEED TO MAINTAIN INTENT OF DRAINAGE SYSTEM. ENGINEER TO BE CONSULTED PRIOR TO CONSTRUCTION TO ENSURE INTENT MAINTAINED.
 - END OF EXISTING DRAINAGE LINE TO BE EXPOSED & LEVELS CONFIRMED BY BUILDER PRIOR TO COMMENCEMENT OF WORKS.
 - BUILDERS TO ENSURE SERVICES CONNECTIONS TO HOUSE DO NOT CONFLICT WITH DRAINAGE DESIGN REQUIREMENTS.
 - ALL WORKS TO BE CONSTRUCTED TO GOOD BUILDING PRACTICE & MATERIALS TO MEET ACCEPTED SPECIFICATIONS.

LEGEND

P1	PIT LABEL	g.F.L.	GARAGE FLOOR LEVEL
[Symbol]	SUMP PIT	o 0.00	EXISTING REDUCED LEVEL
[Symbol]	300x300 FLOOR GULLY	+ R.L. 157.00	PROPOSED REDUCED LEVEL
[Symbol]	100/150 Ø GARDEN GULLY	[Symbol]	DOWNPIPE
[Symbol]	DRAINAGE PIPE	[Symbol]	SPITTERS/PREADER
[Symbol]	AERIAL PIPE	[Symbol]	CLEANING EYE
S.L.	SURFACE LEVEL	[Symbol]	SEDIMENT FENCE
I.L.	INVERT LEVEL	[Symbol]	AG LINE
F.F.L.	FINISHED FLOOR LEVEL	[Symbol]	OVERLAND FLOW

alwdesign

CIVIL ENGINEERING CONSULTANTS

P: 02 9802 5509 E: admin@alwdesign.com.au
M: 0413 763 432 69 DELANGE ROAD, PUTNEY NSW 2112

PROJECT: PROPOSED RESIDENTIAL DWELLING AT LOT 21, PROPOSED ROAD, WARRIEWOOD NSW

DRAWING: SITE STORMWATER MANAGEMENT LAYOUT

DESIGNED: A.W. DRAWN: N.W. CHECKED: ANDREW L. WAHSE - BE (CIVIL) MIEAUST PENG

ISSUED FOR DEVELOPMENT APPLICATION

28/09/16