

Contact Us	
The General Manager, 725 Pittwater Road, Dee Why NSW 2099 or Customer Service Centre, Northern Beaches Council DX9118 Dee Why	
Email	council@warringah.nsw.gov.au
Fax	9942 2606
If you need help lodging your application call Customer Service on (02) 9942 2111 or come in and talk to us at the Civic Centre, Dee Why.	

Office Use Only										


Part 1: Declaration


1. DECLARATION	
I hereby certify that the shadow diagrams submitted with the proposal at	
Address	
For the erection of <i>Description of development</i>	
<ul style="list-style-type: none"> • In accordance with the survey (prepared by a registered surveyor) which is required to be submitted with the application • Drawn to true north • Indicate shadow cast by the proposal at 9am, noon, 3pm, 21 June • To indicate the shadow cast by existing buildings and structures on the site and in the surrounding area 	

Part 2: Certification

2. CERTIFIER				
Title	Mr	Mrs	Ms	Other
Full family name <i>(no initials) (or Company)</i>				
Full given names <i>(no initials) (or A.C.N)</i>				
Phone		Alternate		
Mobile		Fax		
Qualification <i>(i.e. Architect, Planner, Computer Technician, Surveyor)</i>				

Part 3: Signature

3. APPLICANT(S) SIGNATURE	
Signature	
Date	

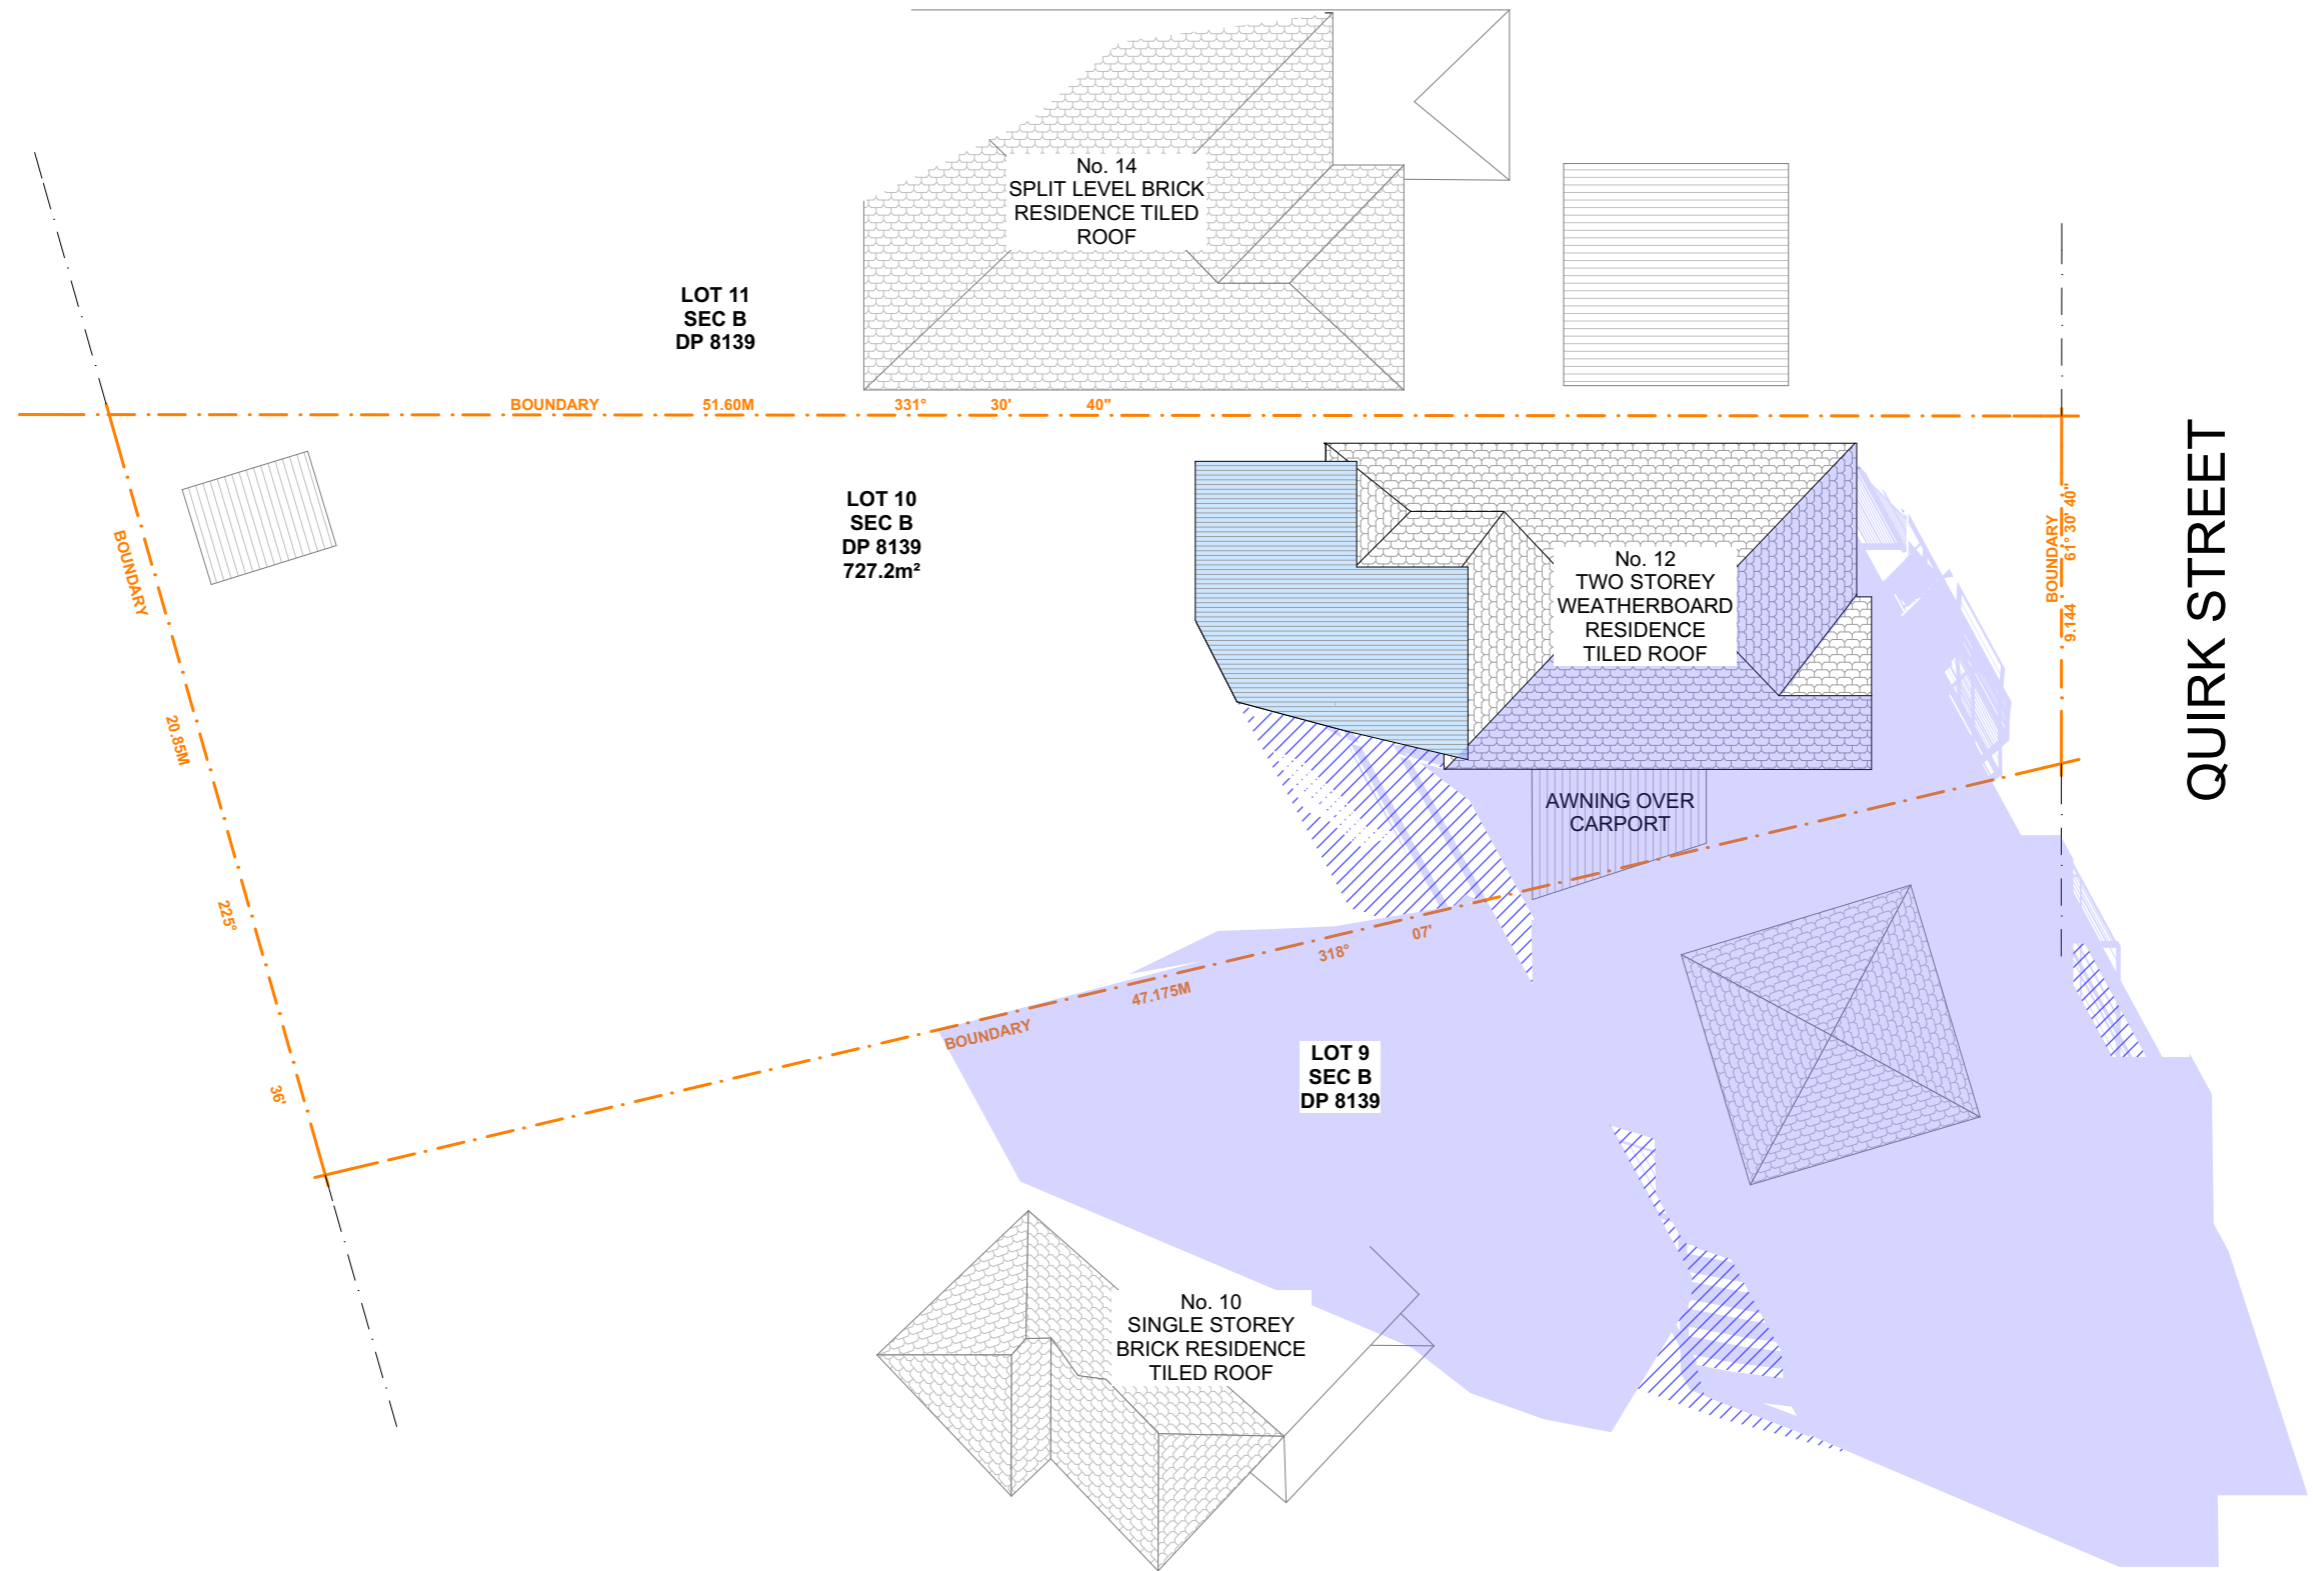

① WINTER SOLSTICE 9AM
1:200



ACTION PLANS

m: 0403957518
e: design@actionplans.com.au
w: www.actionplans.com.au

REV.	DATE	COMMENTS	DRWN
A	12/12/17	INITIAL DESIGN PLAN	LR-P
B	7/02/18	DA DOCUMENTATION	JN

NOTES
This drawing is the copyright of Action Plans and not be altered, reproduced or transmitted in any form or by any means in part or in whole with the written permission of Action Plans.
All levels and dimensions are to be checked and verified on site prior to commencement of any work, making of shop drawings or fabrication of components.
Do no scale on drawings. Use figured dimensions.

LEGEND

	EXISTING SHADOWS
	PROPOSED SHADOWS
	NEIGHBOURING SHADOWS

CLIENT
TIM AND DEE REILLY


PROJECT ADDRESS
12 QUIRK STREET,
DEE WHY 2099
SYDNEY NSW


DRAWING NO.
DA11

DATE
Tuesday, 27 February
2018

DRAWING NAME
WINTER SOLSTICE 9 AM

SCALE
1:200 @A3

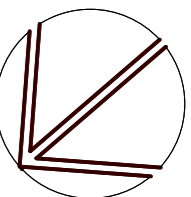

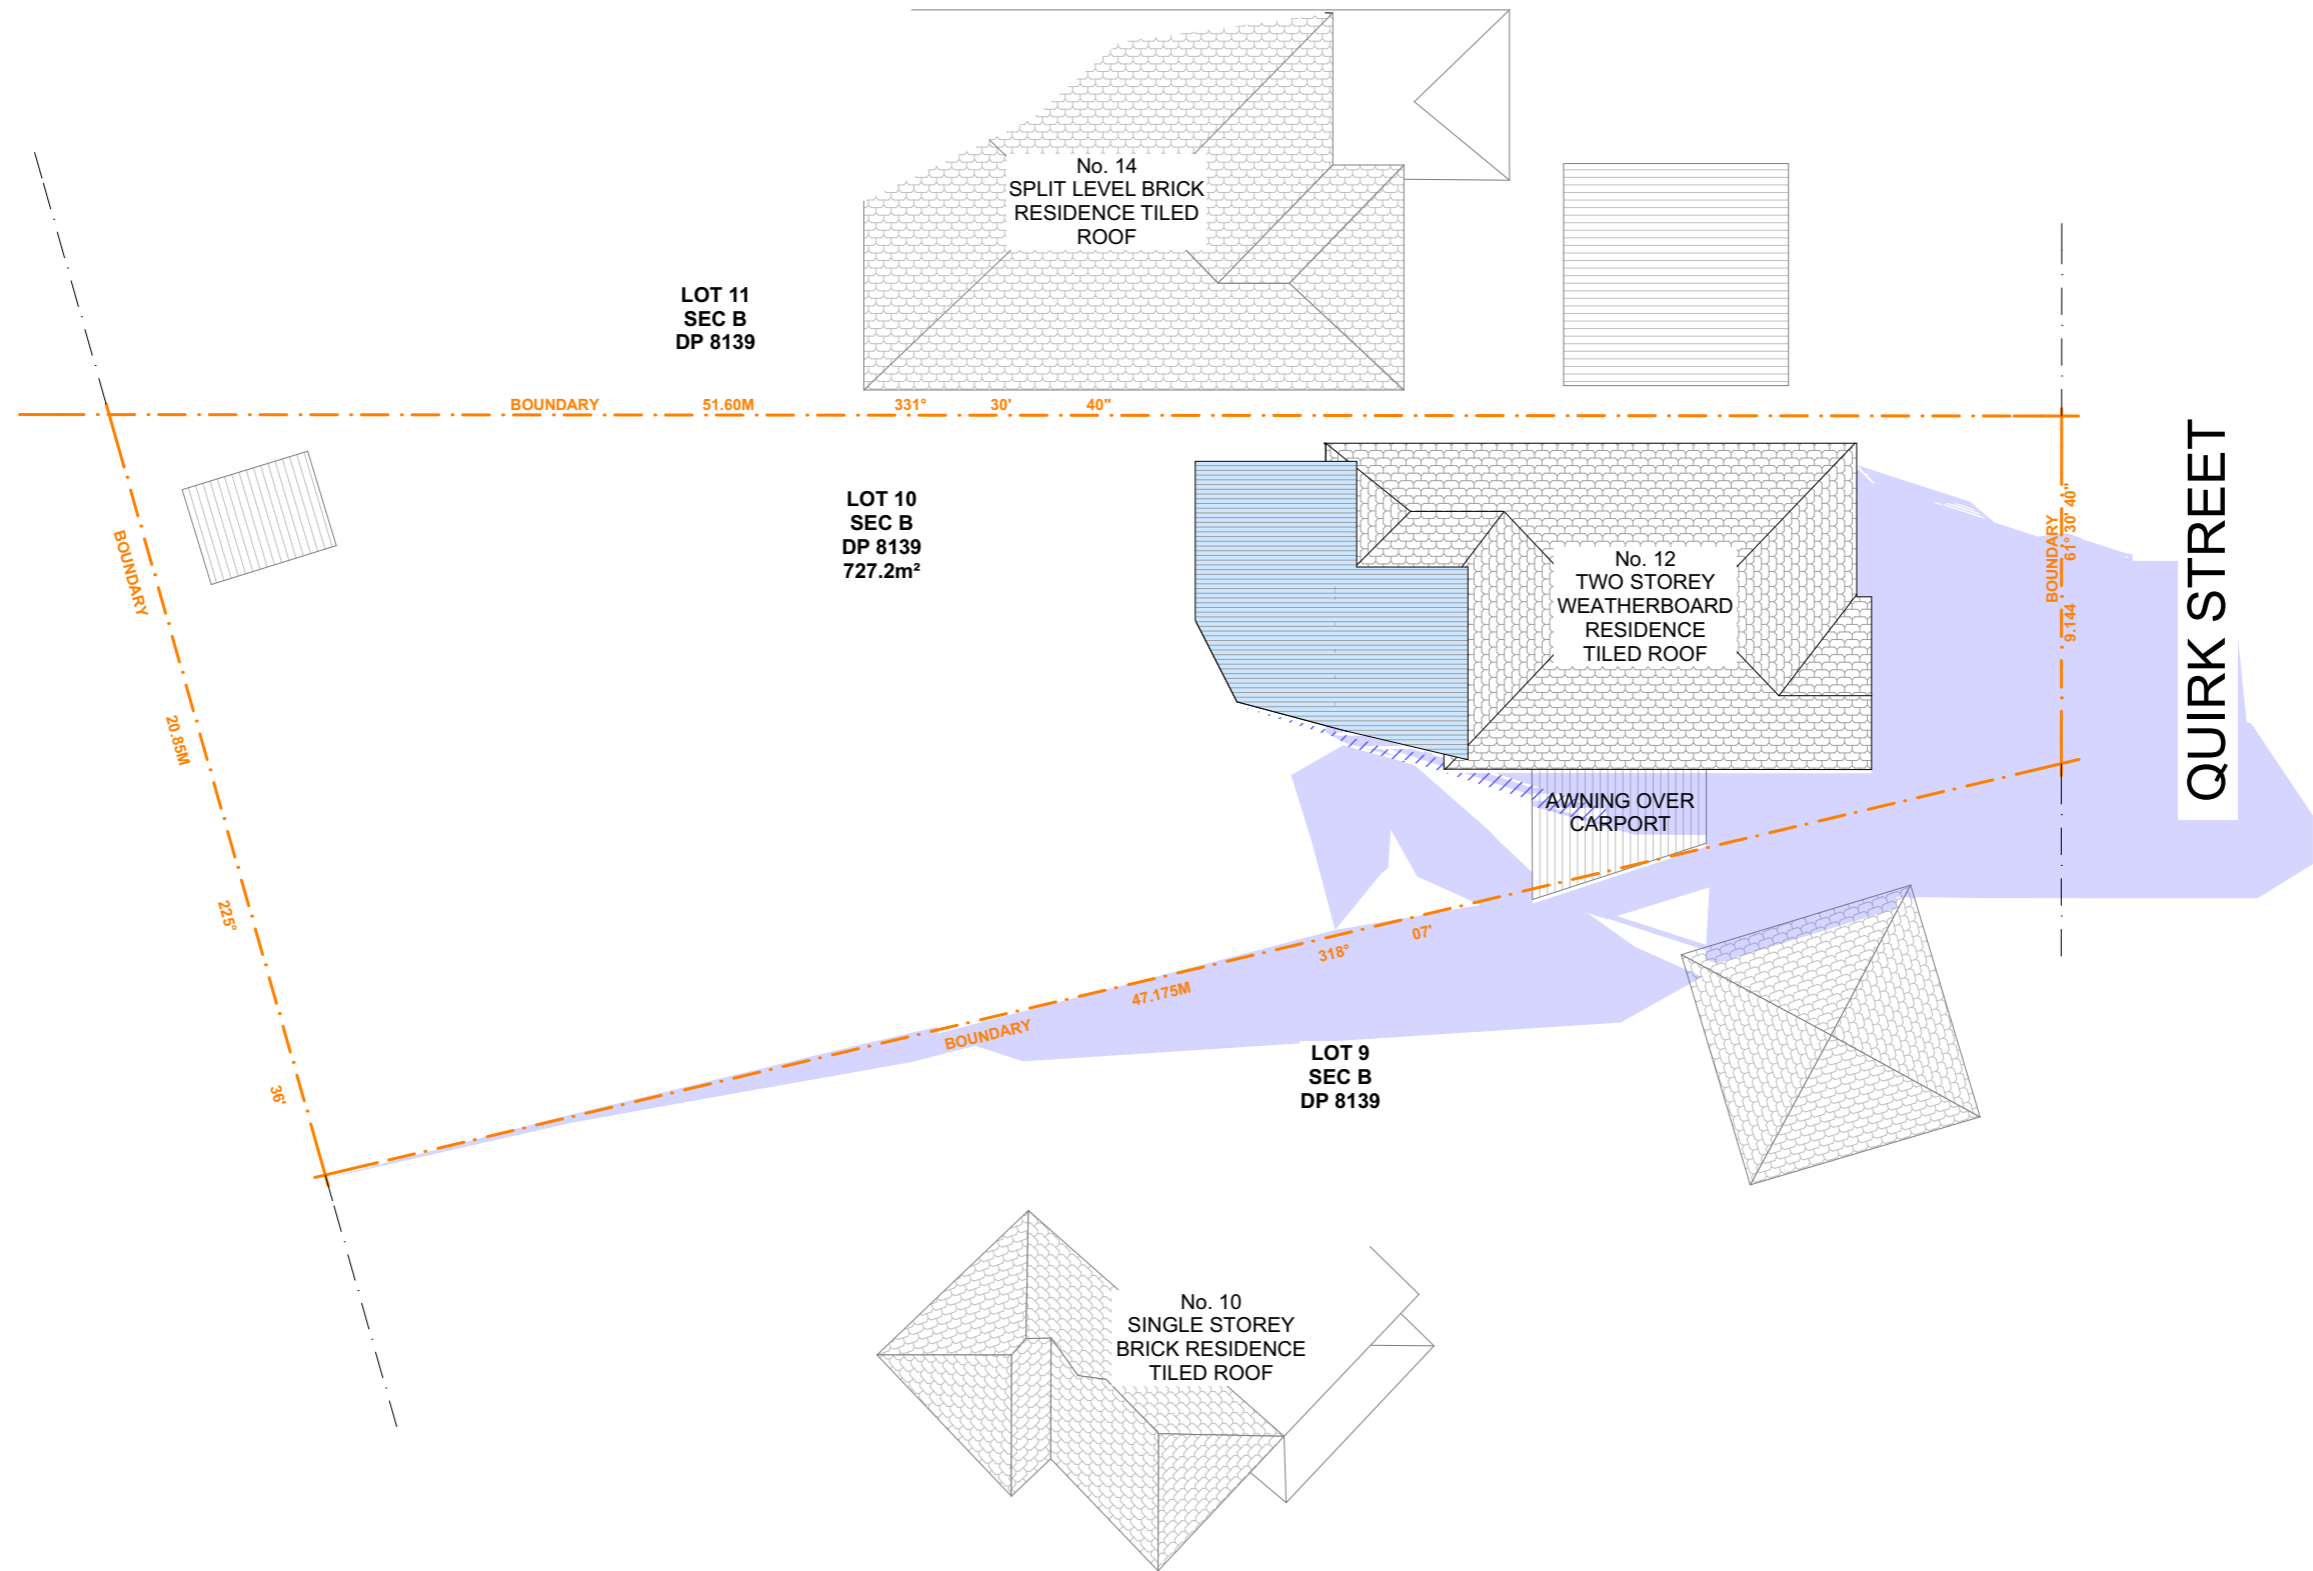

① WINTER SOLSTICE 12PM
1:200



ACTION PLANS

m: 0403957518
e: design@actionplans.com.au
w: www.actionplans.com.au

REV.	DATE	COMMENTS	DRWN
A	12/12/17	INITIAL DESIGN PLAN	LR-P
B	7/02/18	DA DOCUMENTATION	JN

NOTES

This drawing is the copyright of Action Plans and not be altered, reproduced or transmitted in any form or by any means in part or in whole with the written permission of Action Plans.
All levels and dimensions are to be checked and verified on site prior to commencement of any work, making of shop drawings or fabrication of components.
Do no scale on drawings. Use figured dimensions.

LEGEND

- EXISTING SHADOWS
- PROPOSED SHADOWS
- NEIGHBOURING SHADOWS

CLIENT

TIM AND DEE REILLY

PROJECT ADDRESS

12 QUIRK STREET,
DEE WHY 2099
SYDNEY NSW

DRAWING NO.

DA12

DATE


Tuesday, 27 February
2018


DRAWING NAME

WINTER SOLSTICE 12 PM

SCALE

1:200 @A3

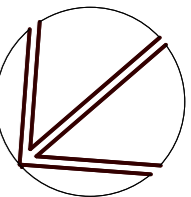

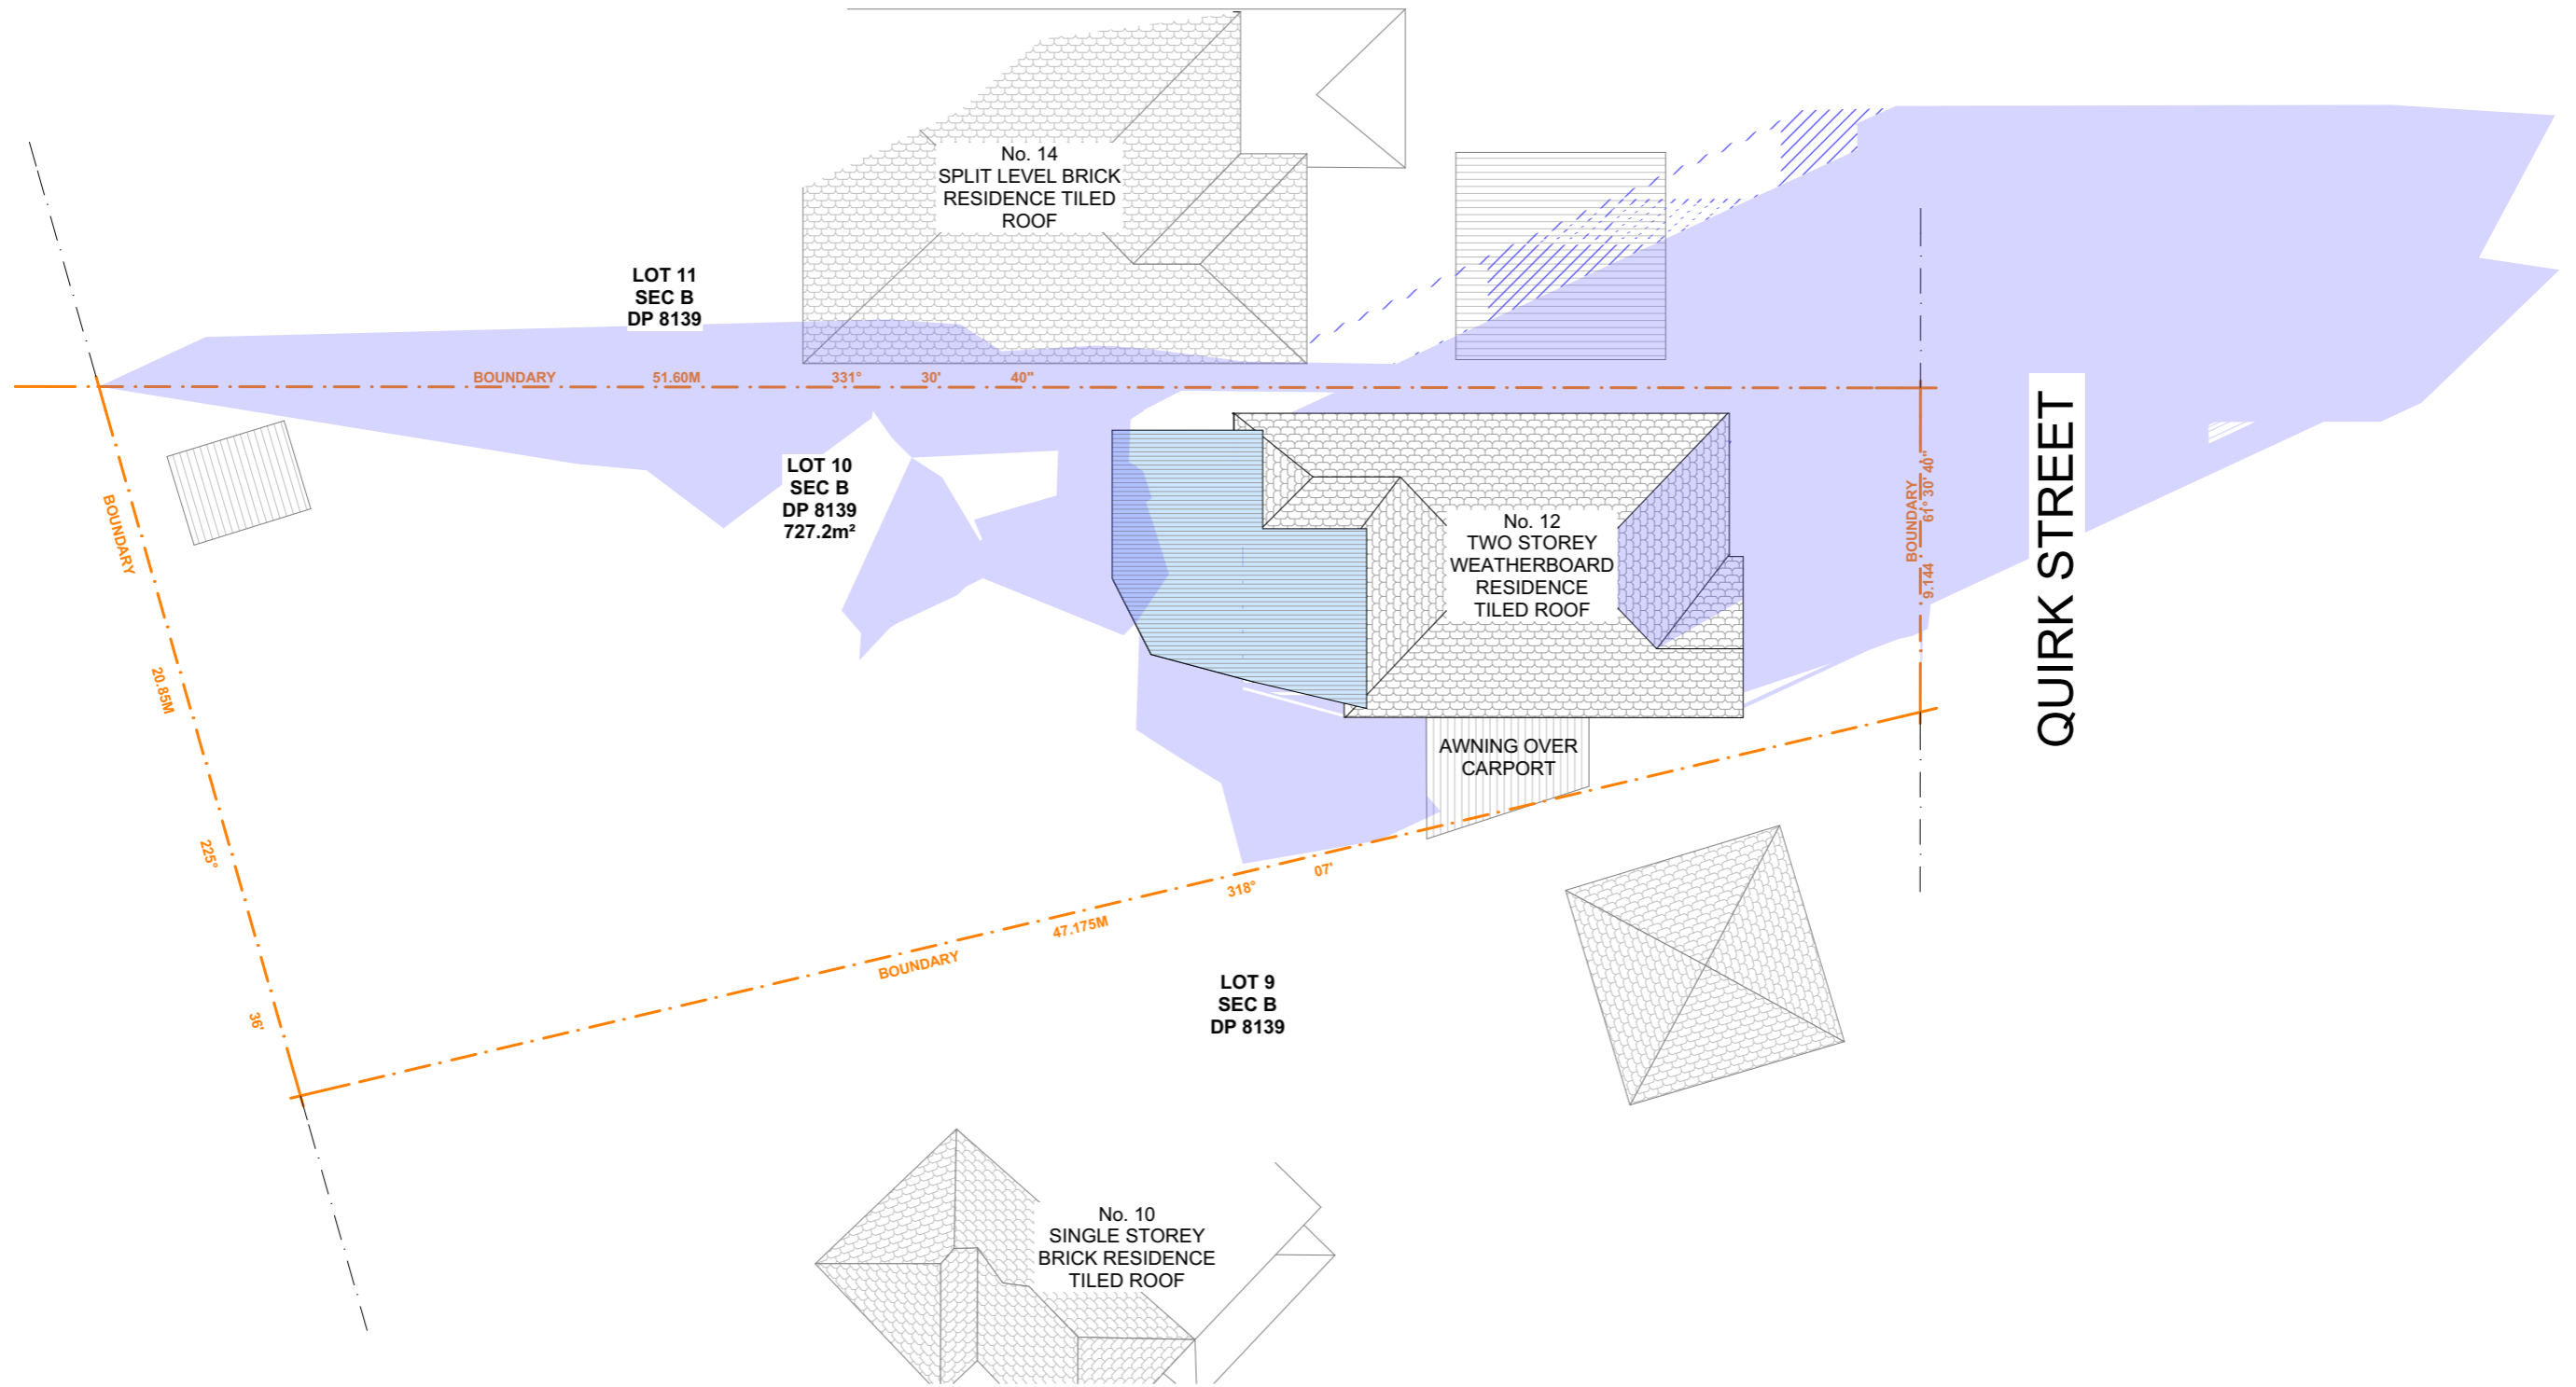

① WINTER SOLSTICE 3PM
1:200



ACTION PLANS

m: 0403957518
e: design@actionplans.com.au
w: www.actionplans.com.au

REV.	DATE	COMMENTS	DRWN
A	12/12/17	INITIAL DESIGN PLAN	LR-P
B	7/02/18	DA DOCUMENTATION	JN

NOTES

This drawing is the copyright of Action Plans and not be altered, reproduced or transmitted in any form or by any means in part or in whole with the written permission of Action Plans.
All levels and dimensions are to be checked and verified on site prior to commencement of any work, making of shop drawings or fabrication of components.
Do no scale on drawings. Use figured dimensions.

LEGEND

- EXISTING SHADOWS
- PROPOSED SHADOWS
- NEIGHBOURING SHADOWS

CLIENT

TIM AND DEE REILLY

PROJECT ADDRESS

12 QUIRK STREET,
DEE WHY 2099
SYDNEY NSW

DRAWING NO.

DA13

DATE

Tuesday, 27 February
2018

DRAWING NAME

WINTER SOLSTICE 3 PM

SCALE

1:200 @A3

