


1
-

SECTION 01
1:200

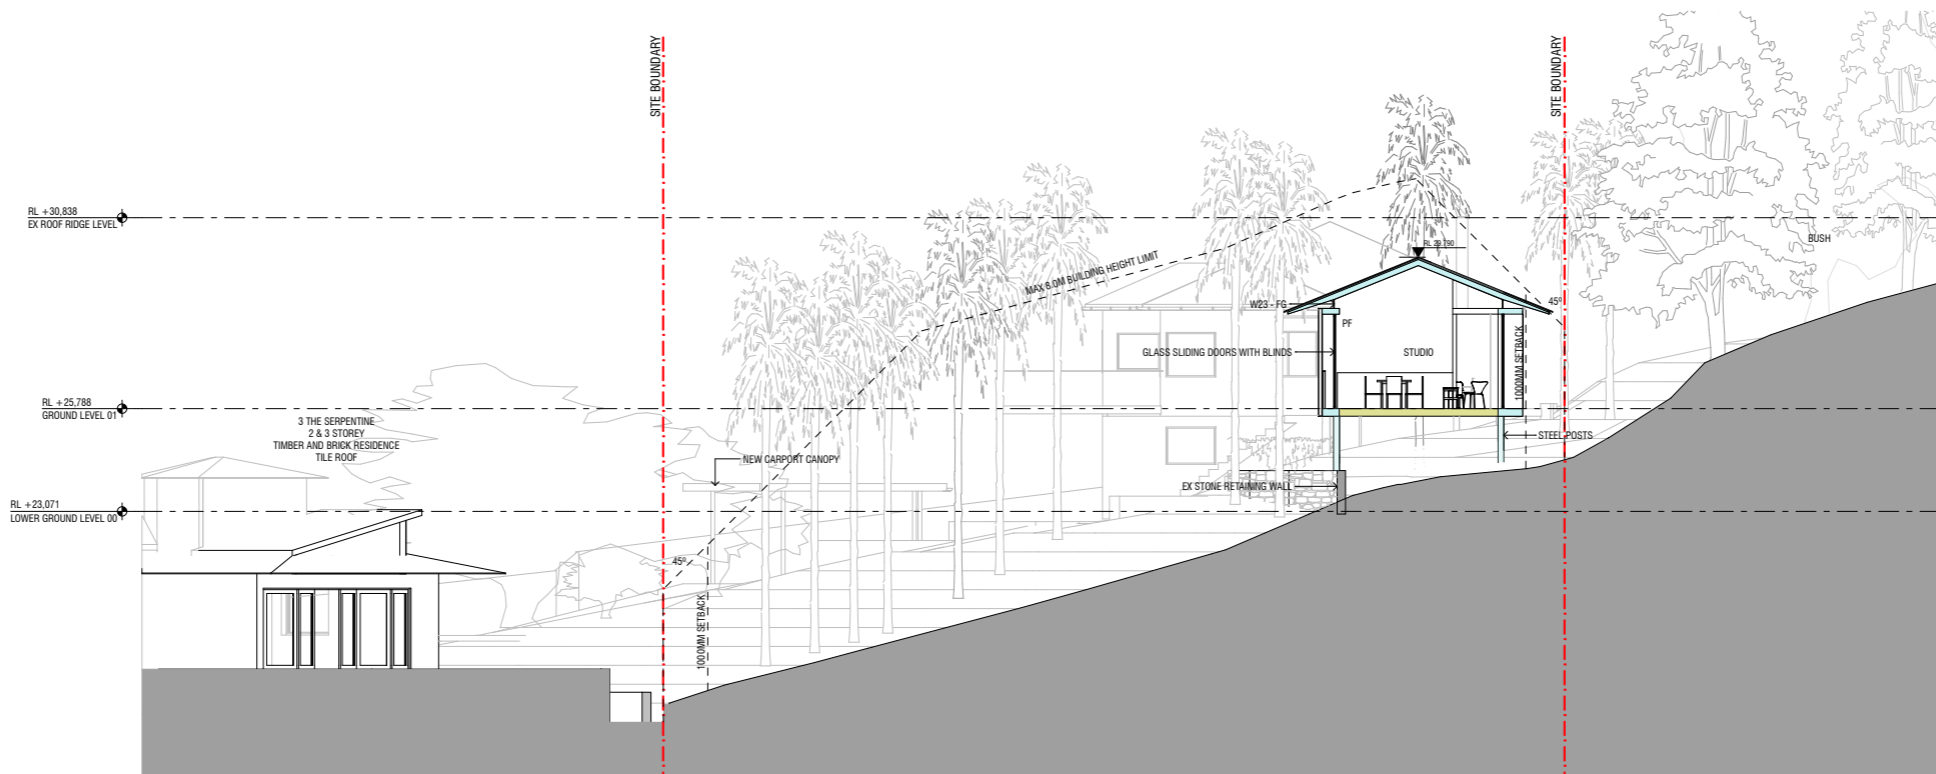

2
-

SECTION 02
1:200

