


NORTH ELEVATION
1:200

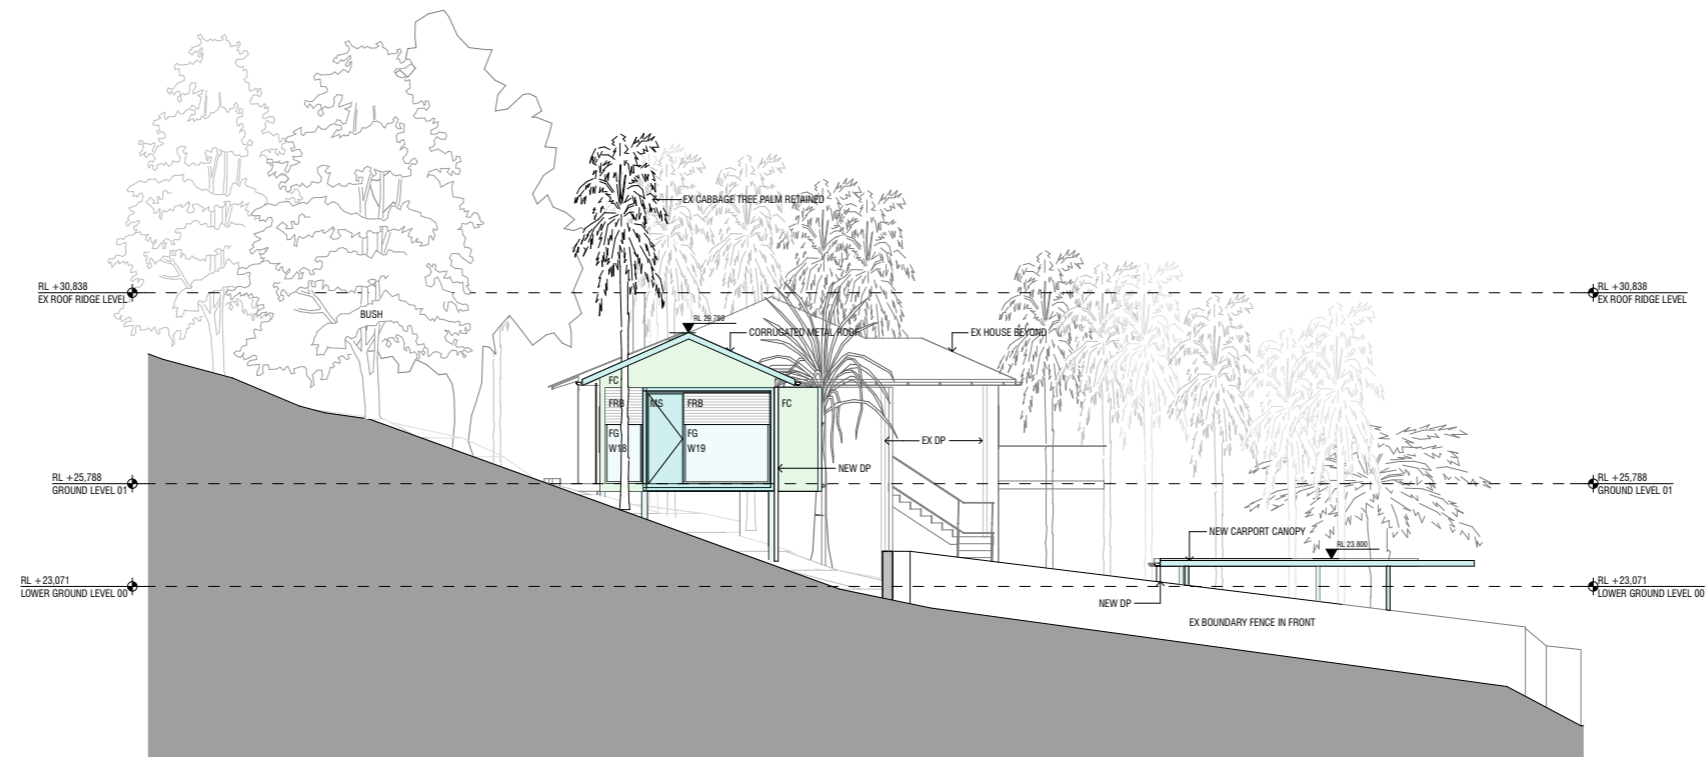

SOUTH ELEVATION
1:200