

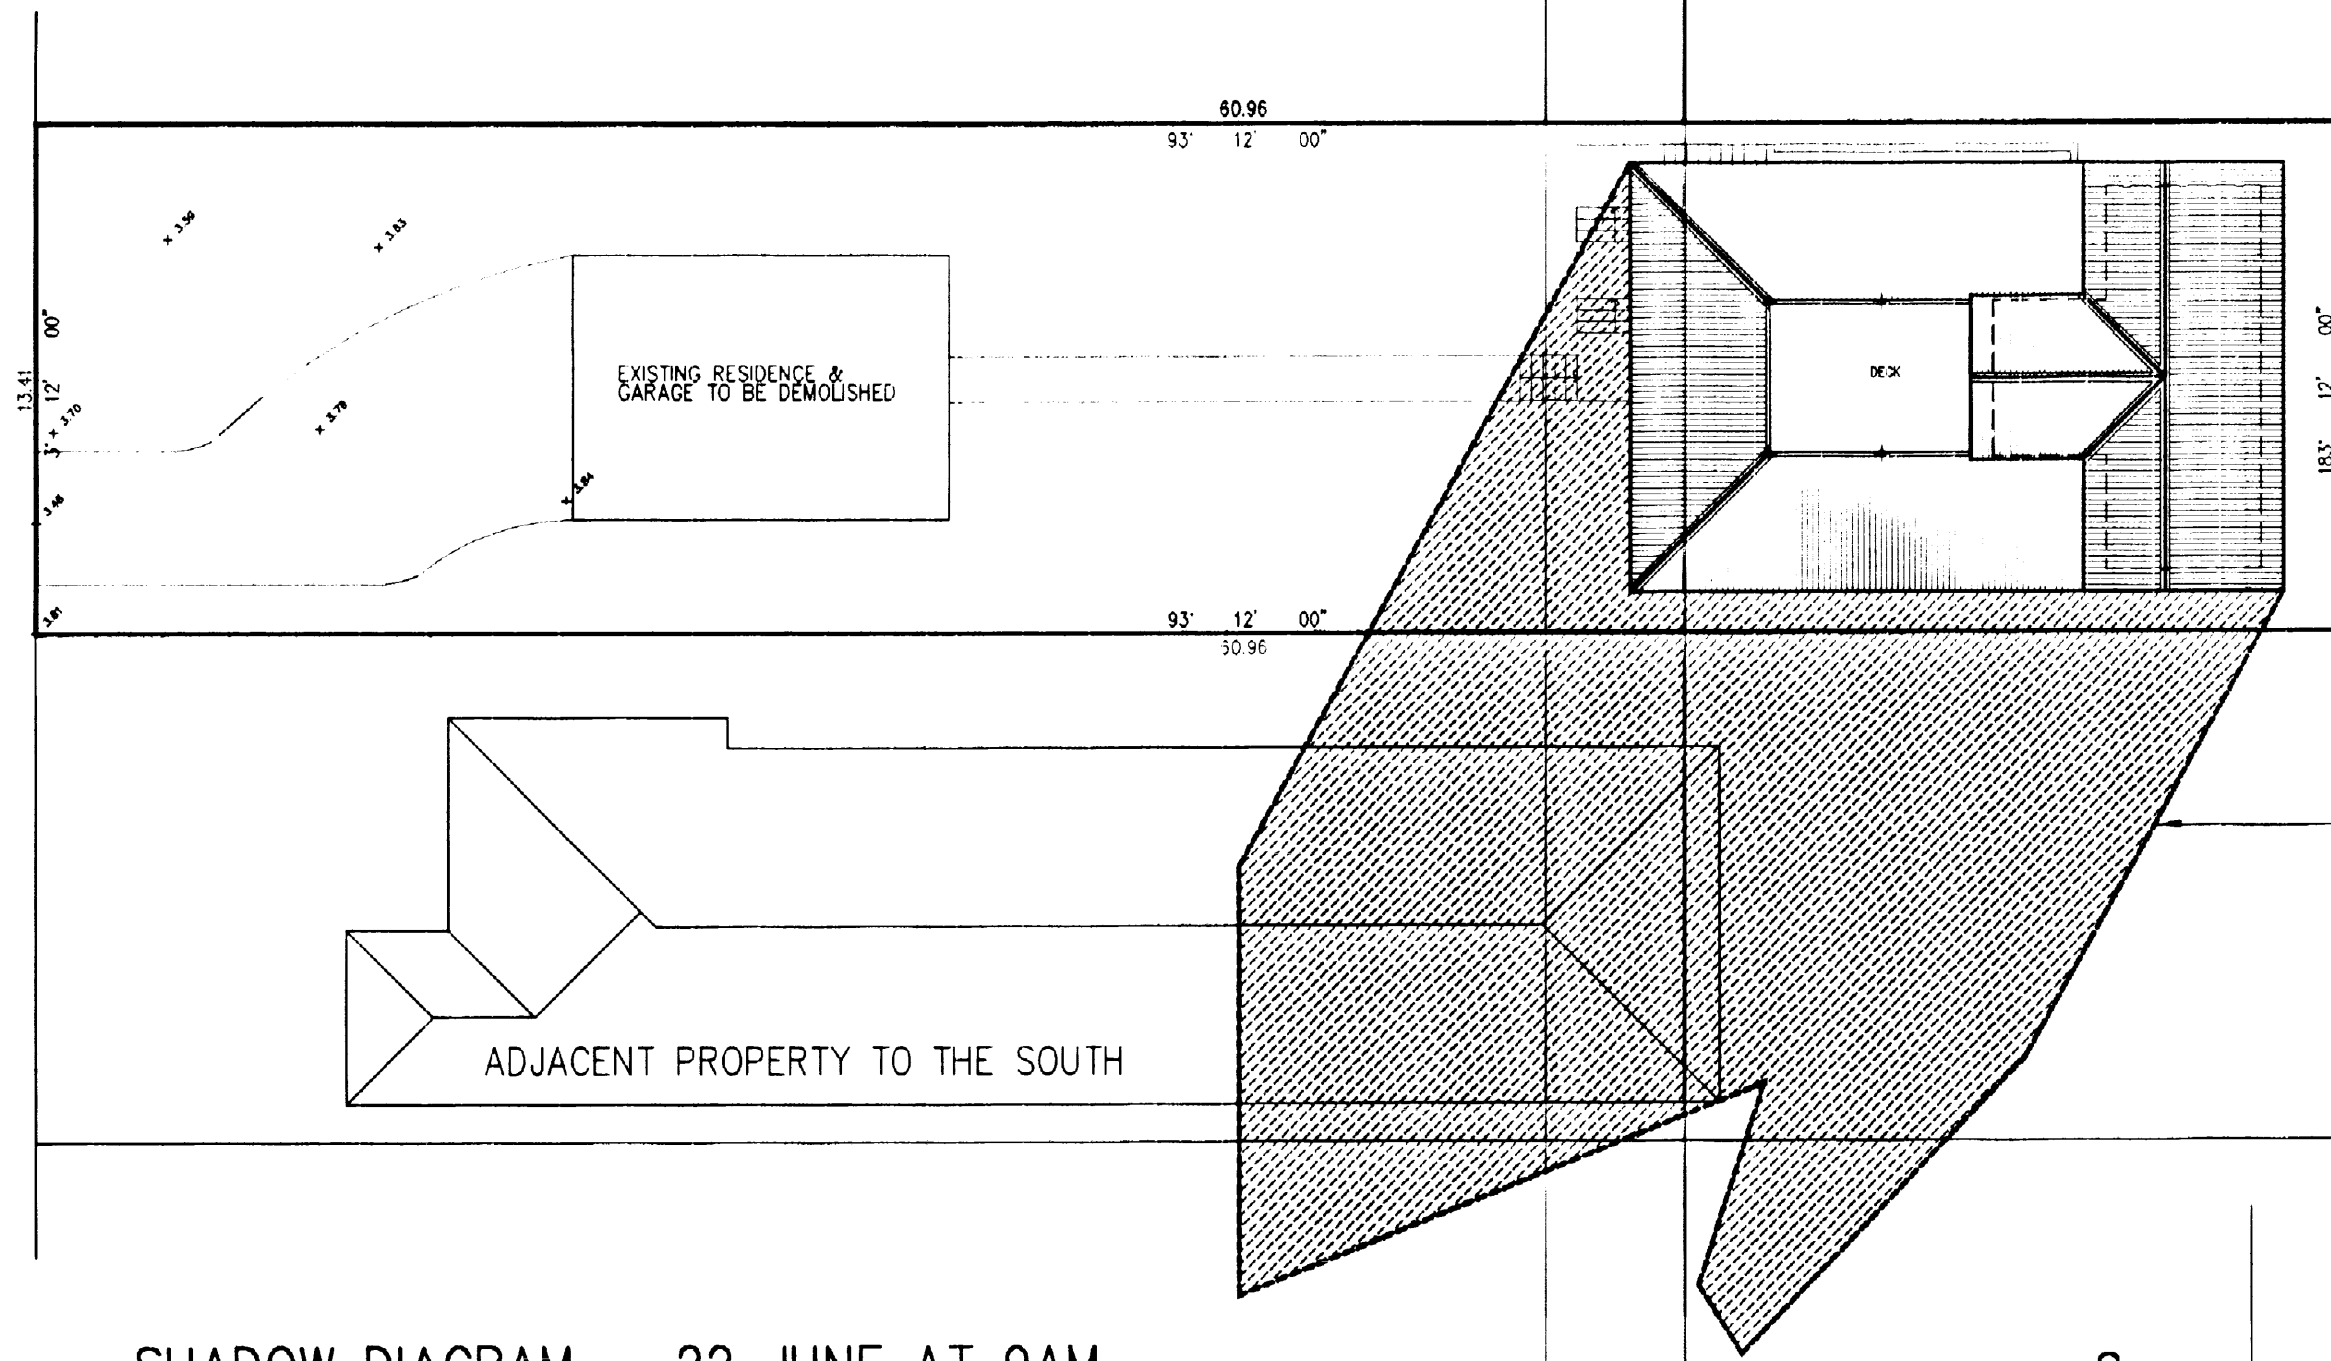


BARRENJOEY ROAD

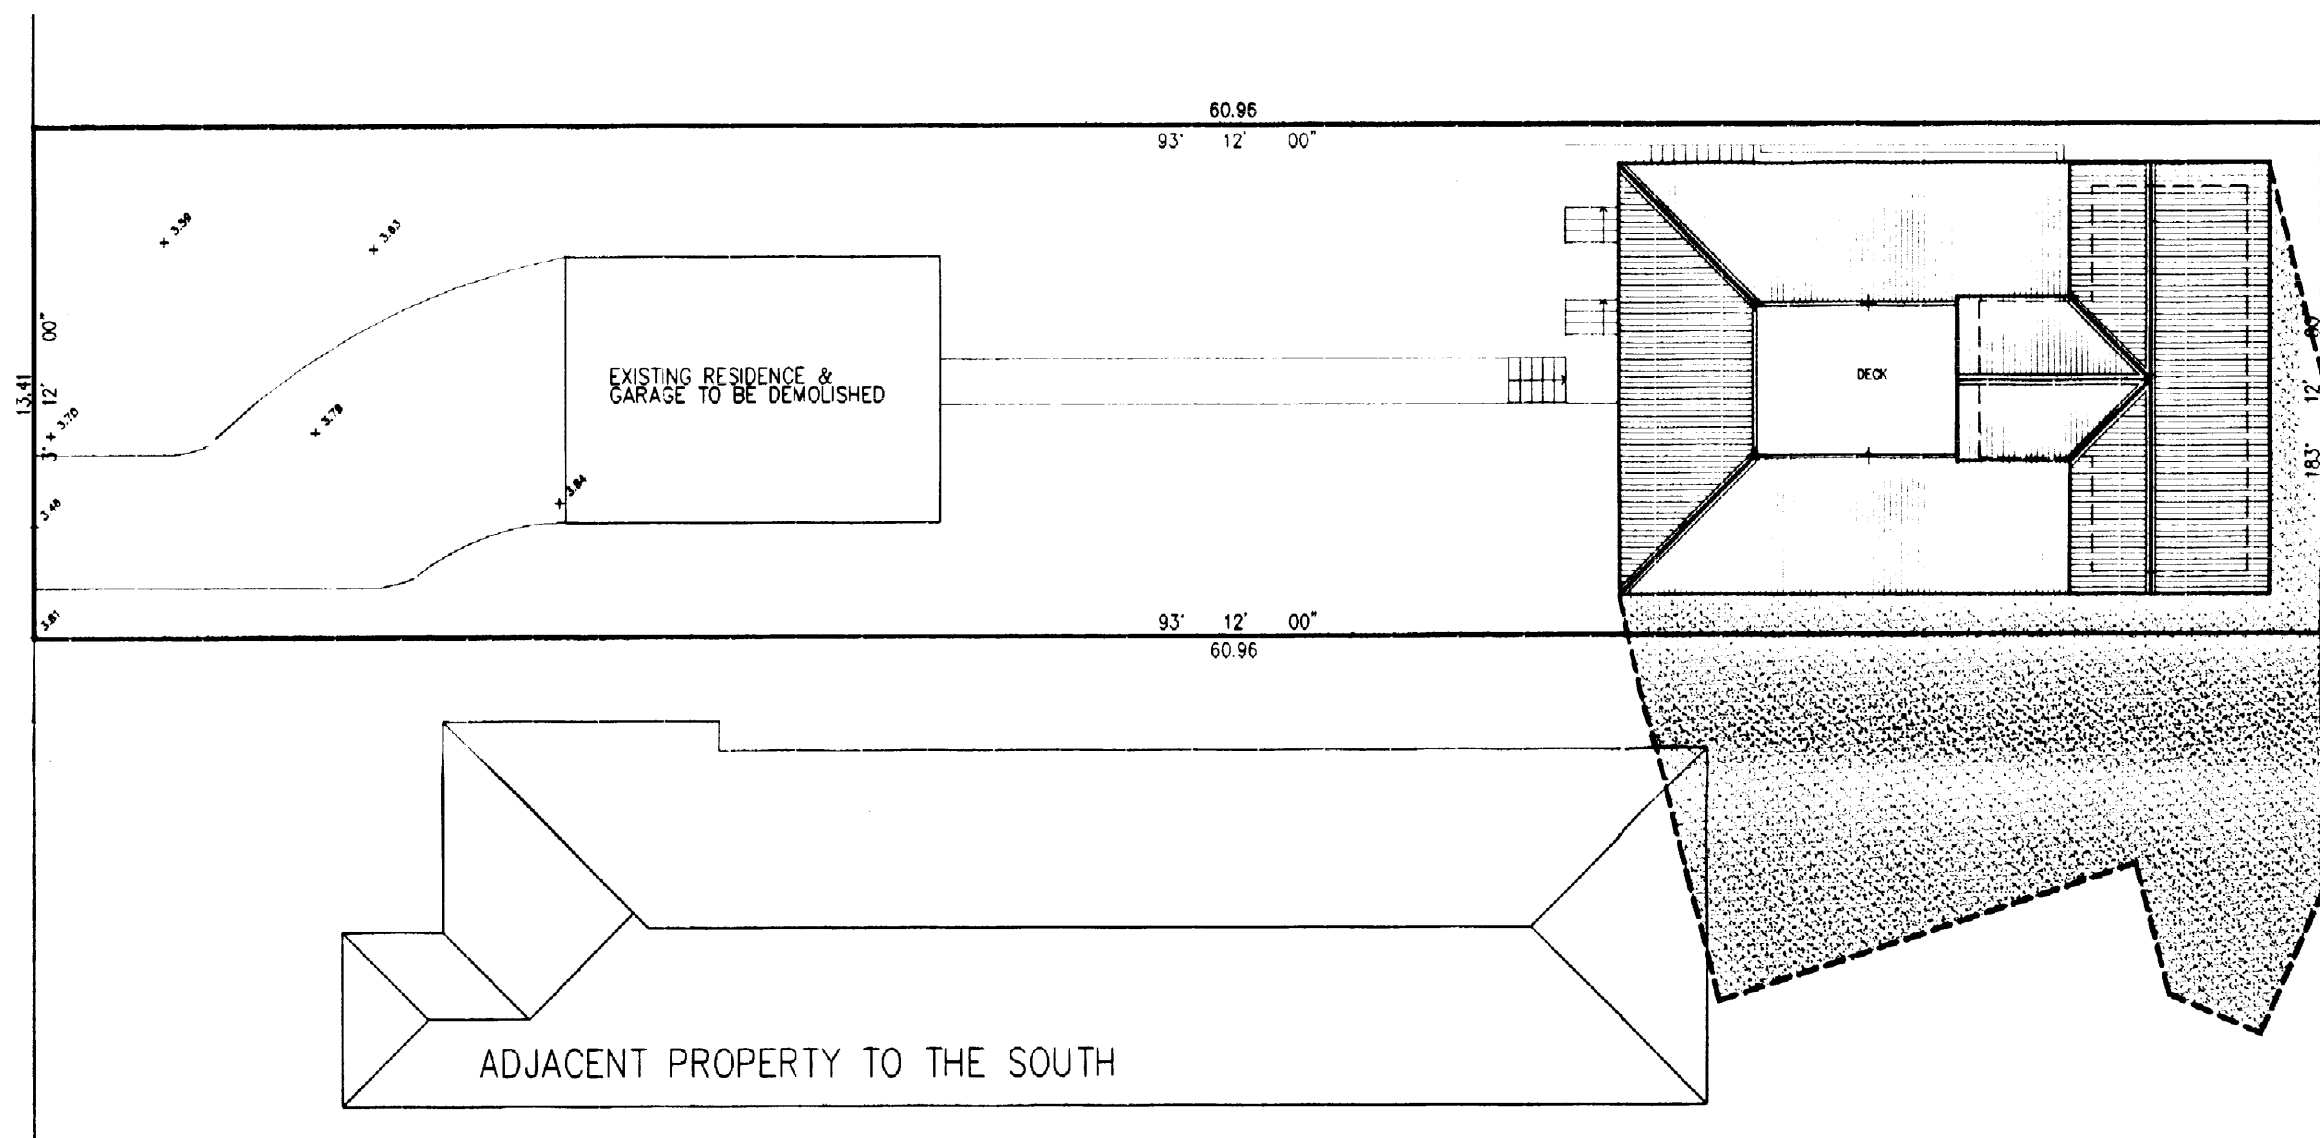

SHADOW DIAGRAM - 22 JUNE AT 9AM
1:200


SHADOW OUTLINE CAST AT 9AM - JUNE 22 BY PROPOSED RESIDENCE

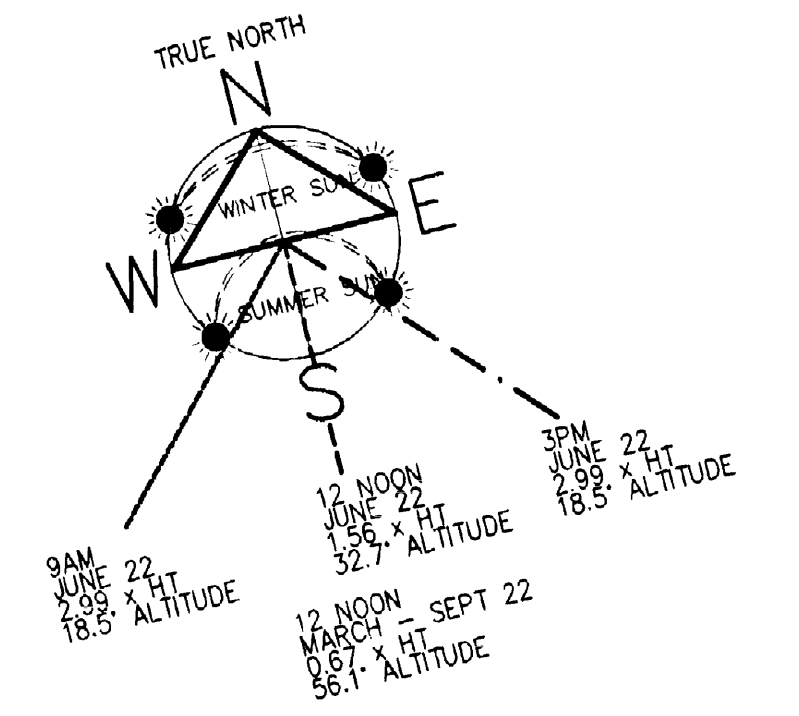

SHADOW DIAGRAM - 22 JUNE AT 12 NOON
1:200


SHADOW OUTLINE CAST AT 12 NOON - JUNE 22 BY PROPOSED RESIDENCE

BARRENJOEY ROAD

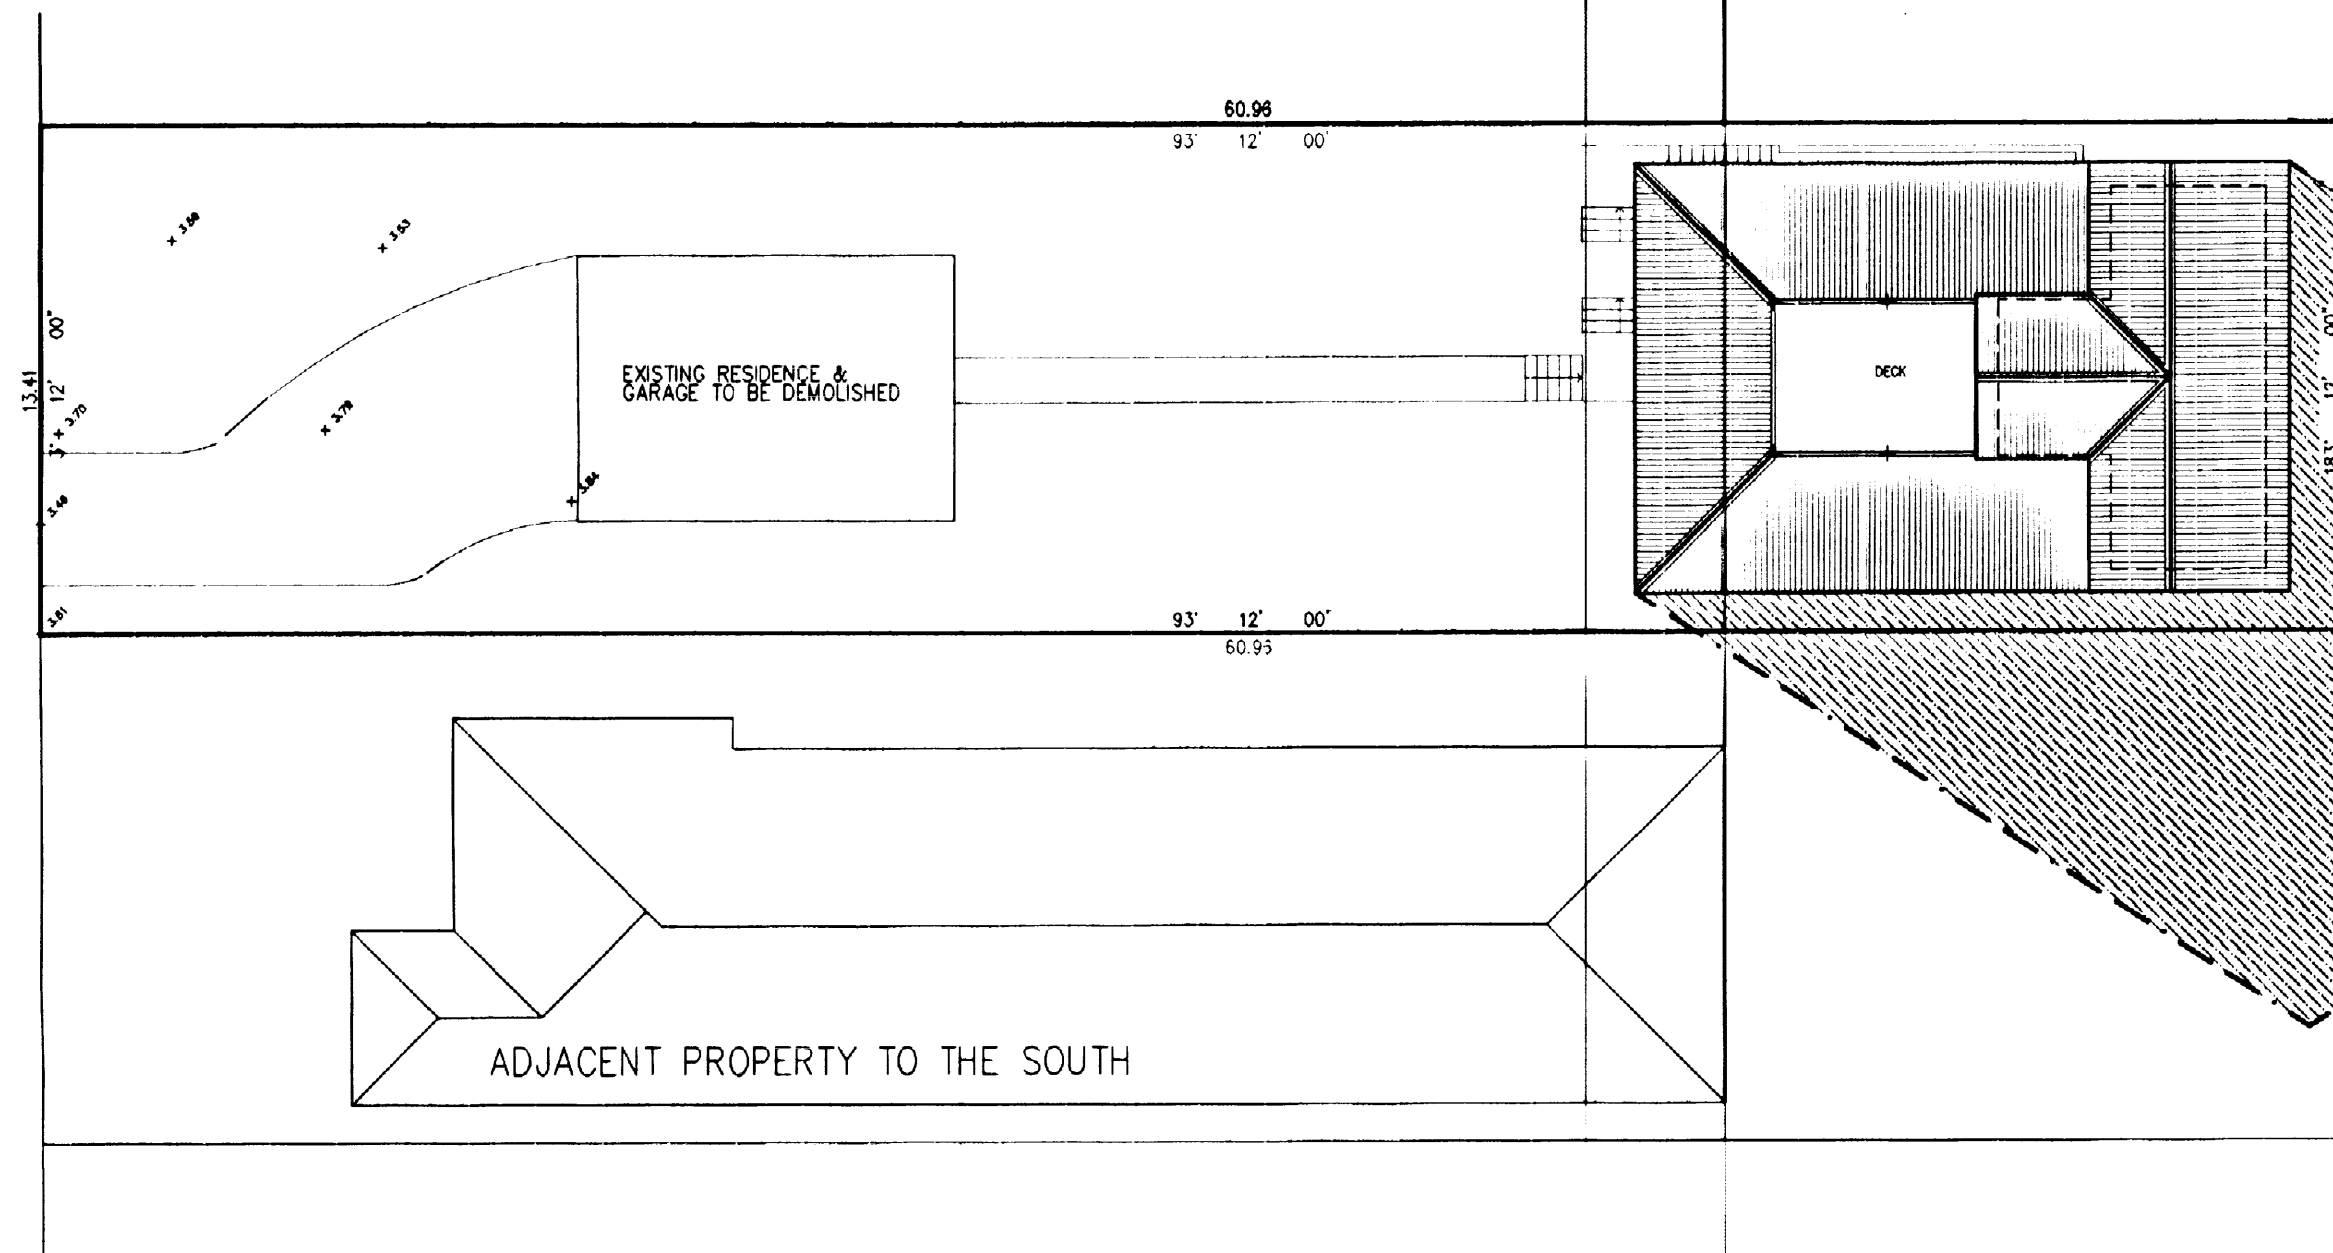

SHADOW DIAGRAM - 22 JUNE AT 3PM
1:200

SHADOW OUTLINE CAST AT 3PM - JUNE 22 BY PROPOSED RESIDENCE

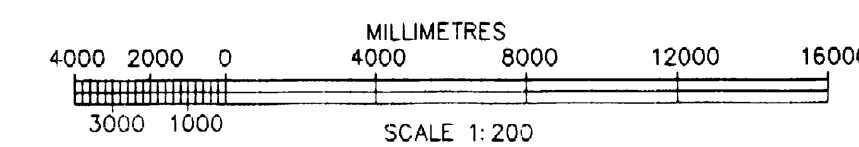

A	17/3/2003	SECTION 96. AMENDMENT OF APPROVAL DA No N0074/00, CC No C00061/00
MARK	DATE	AMENDMENT
drawing by PLANART PH. 9973 4746 OR 0407 236 966 PO BOX 5 AVALON NSW 2107 PETER BARKER EMAIL: planart@bigpond.com.au		
PROJECT PROPOSED NEW RESIDENCE AT 46 BARRENJOEY ROAD, PALM BEACH 2108 MR. & MRS. WARWICK		
THIS DRAWING WORKING DRAWINGS - SHADOW DIAGRAM - 22 JUNE		
SCALE 1:200	DATE MARCH 2003	SHEET No. 3 OF 3
DRAWN A.H.	CHECKED	PROJECT No. A-001 AMENDMENT A