


# PENINSULA GARDENS CABBAGE TREE ROAD MONA VALE

## DRAWING REGISTER - SECTION 96 APPLICATION

NUMBER	NAME
S96 - 001	EXHIBIT H
S96 - 002	EXHIBIT H - REPRODUCED FOR CLARITY
S96 - 003	SECTION 96 H - OVERLAY

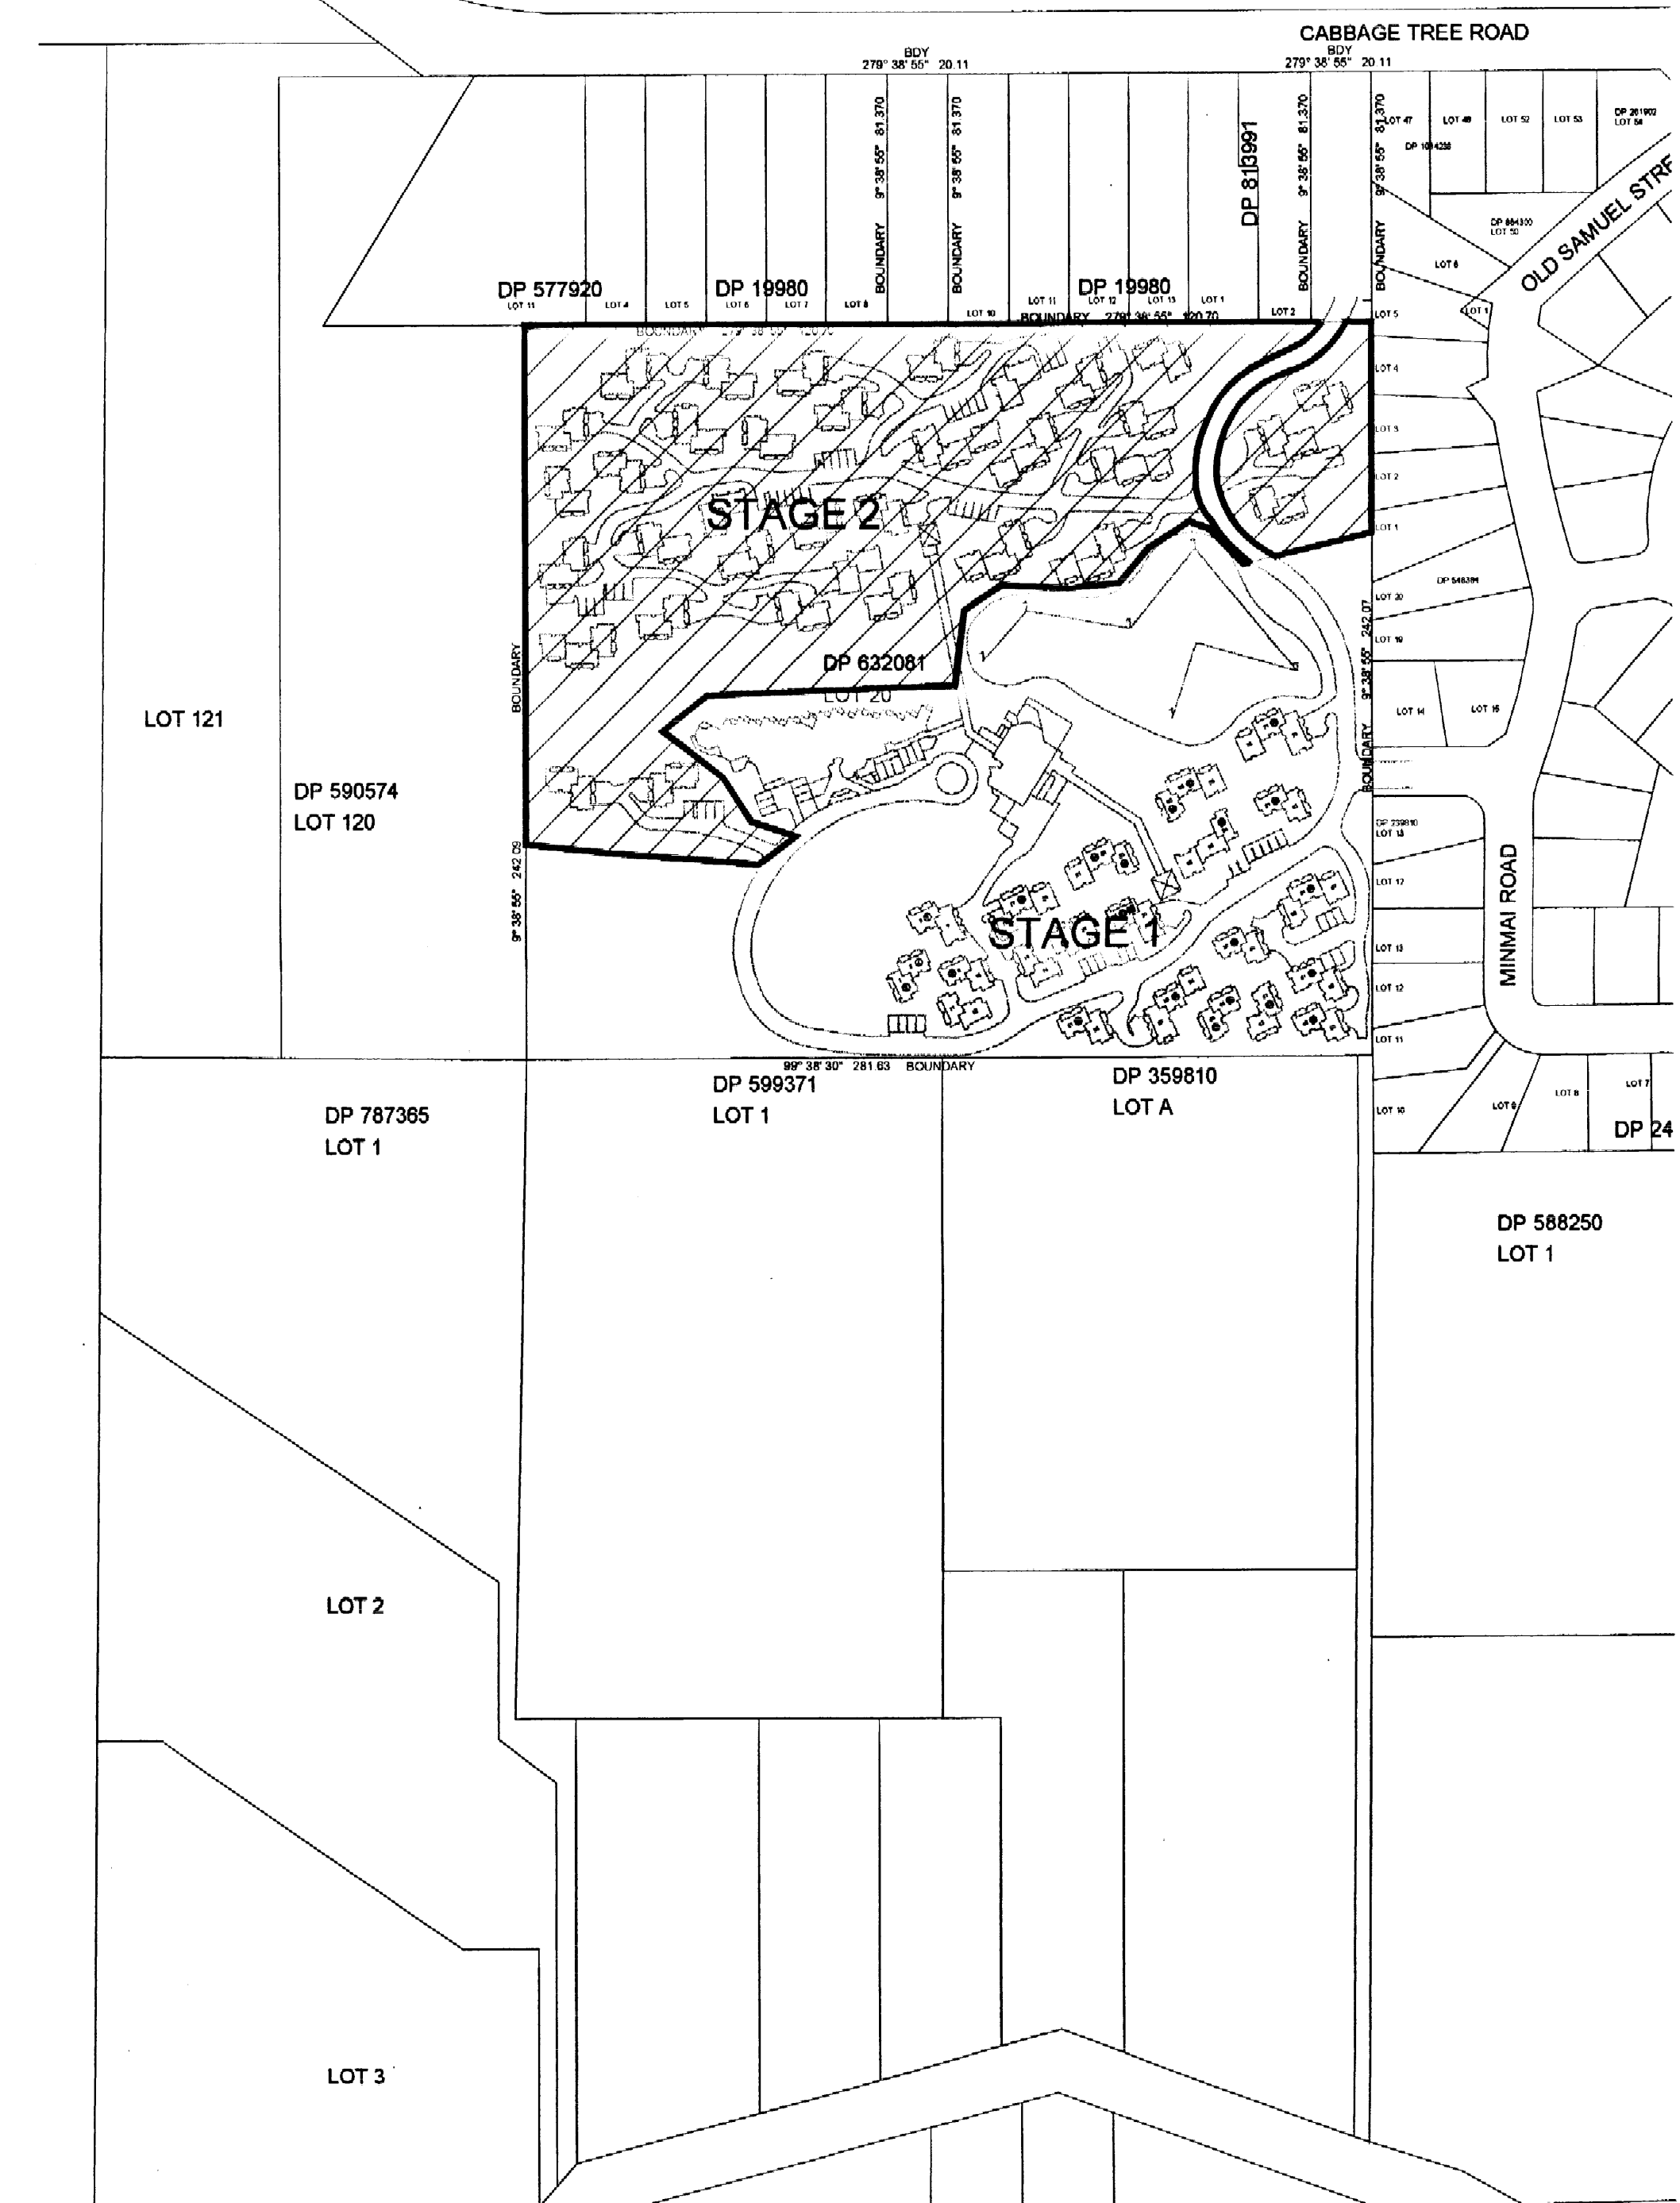

**SITE LOCATION PLAN**  
SCALE 1:2000

**Sd masterplan**

ABN 64 087 958 423

SUITE 302/303, 75 KING STREET  
SYDNEY 2000 NSW  
TEL (612) 9262 4008 FAX (612) 9262 2004  
EMAIL sbasyd@tpg.com.au



Australian Super Developments Pty Ltd  
Level 5, Naru House,  
80 Collins Street,  
Melbourne VIC 3000  
Australia

Tel: 61 3 9639 0131  
Fax: 61 3 9663 2033