


SECTION DD
STAGE 1

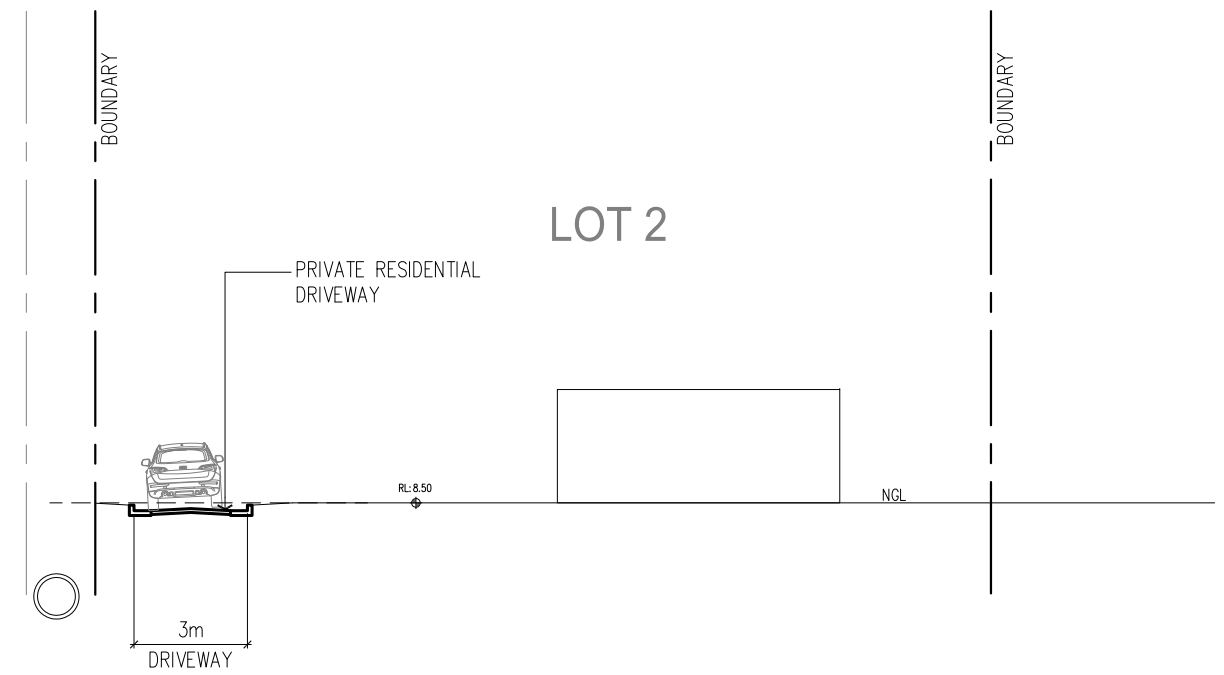

SECTION DD
STAGE 2

DEVELOPMENT APPLICATION

| REV. | DESCRIPTION | DATE | REV. | DESCRIPTION | DATE | | | | | | | | |
|------|-------------------------|----------|------|-------------|---------------|-----------------------------------|---|---|---|--|--|---------------------------|-------------------|
| - | DEVELOPMENT APPLICATION | SEPT/14 | | | | ARH WARRIEWOOD PTY LTD | STEPHEN BOWERS ARCHITECTS ABN 64 087 958 423 REG ARCHITECT: STEPHEN BOWERS (5810) SUITE 91, 26-32 FERRARIA ROAD, JONES BAY WHARF PYRMONT NSW 2009 p 02 8212 9705 m 0414 780 450 email: stephen.bowers@stephenbowersarchitects.com www.stephenbowersarchitects.com | <ul style="list-style-type: none"> STEPHEN BOWERS ARCHITECTS This drawing is protected by copyright. Reproduction or publication of the whole or part of the drawing without a license of the owner of the copyright is an infringement of copyright. Do not scale drawings. Verify all dimension on site. Report any discrepancies in documents to Architect. | Address 53C WARRIEWOOD ROAD WARRIEWOOD NSW 2102 | | Drawing Title ROAD SECTIONS DD | Scale 1:100(A1)/1:200(A3) | Date SEPT/2014 |
| A | DEVELOPMENT APPLICATION | 26/02/15 | | | Drawn by C.W. | | | | | | | Check by S.B. | Drawing No. DA-32 |