


TEE LORIKKEET
GROVE

- 17 CAR SPACES INCLUDING:
- 14 RESIDENTIAL SPACES (3 DISABLE SPACES)
 - 3 VISITOR SPACES (1 DISABLE SPACE)

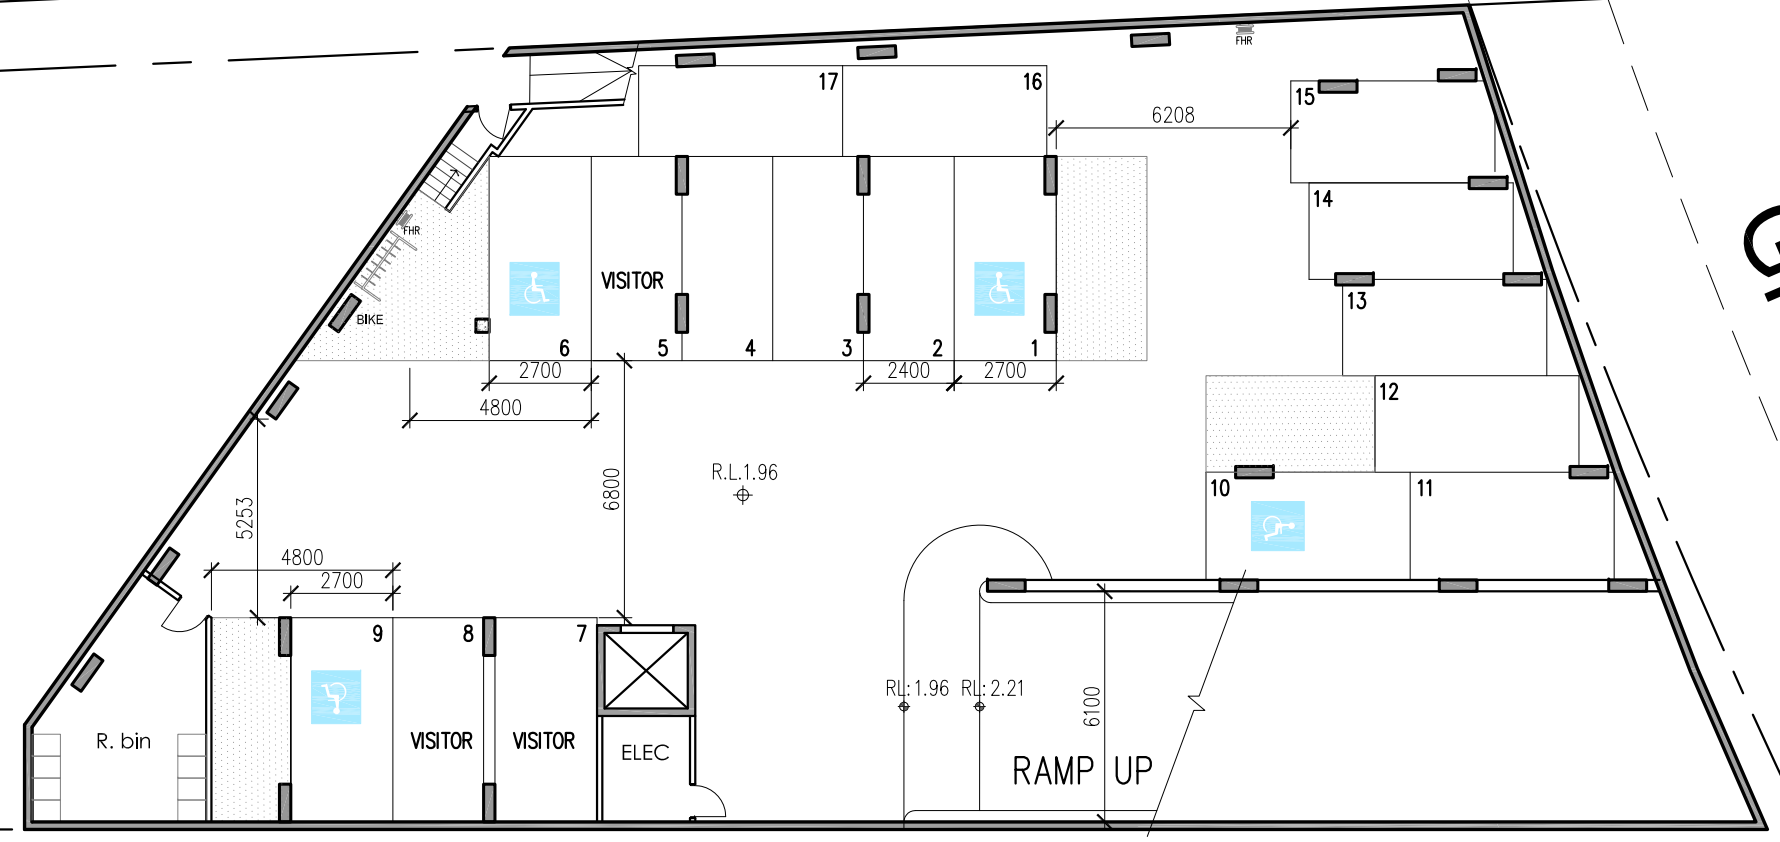

BASEMENT PLAN

DEVELOPMENT APPLICATION

REV.	DESCRIPTION	DATE	REV.	DESCRIPTION	DATE	ARH WARRIEWOOD PTY LTD STEPHEN BOWERS ARCHITECTS ABN 64 087 958 423 REG ARCHITECT: STEPHEN BOWERS (5810) SUITE Y1, 26-32 FERRARIA ROAD, JONES BAY WHARF PYRMONT NSW 2009 p 02 8212 9705 m 0414 780 450 email: stephen.bowers@stephenbowersarchitects.com www.stephenbowersarchitects.com	● STEPHEN BOWERS ARCHITECTS This drawing is protected by copyright. Reproduction or publication of the whole or part of the drawing without a license of the owner of the copyright is an infringement of copyright. Do not scale drawings. Verify all dimension on site. Report any discrepancies in documents to Architect.	Address 53C WARRIEWOOD ROAD WARRIEWOOD NSW 2102		Drawing Title BASEMENT PLAN	Scale 1:100(A1)/1:200(A3) Date SEPT/2014
		Drawn by C.W. Check by S.B.									
		Drawing No. SK-02 Rev/Isn -									
										Cad file path.	