



Sheet 3/3  
 Unknown  
 Undated.

**ATTENTION**  
 BUILDING APPROVAL NO: PC  
 CONDITIONS APPLY TO THIS APPL  
 APPROVED DEVELOPMENT CONSENT PLANS  
 MUST BE READ IN CONJUNCTION WITH THE CONDITIONS OF DEVELOPMENT CONSENT

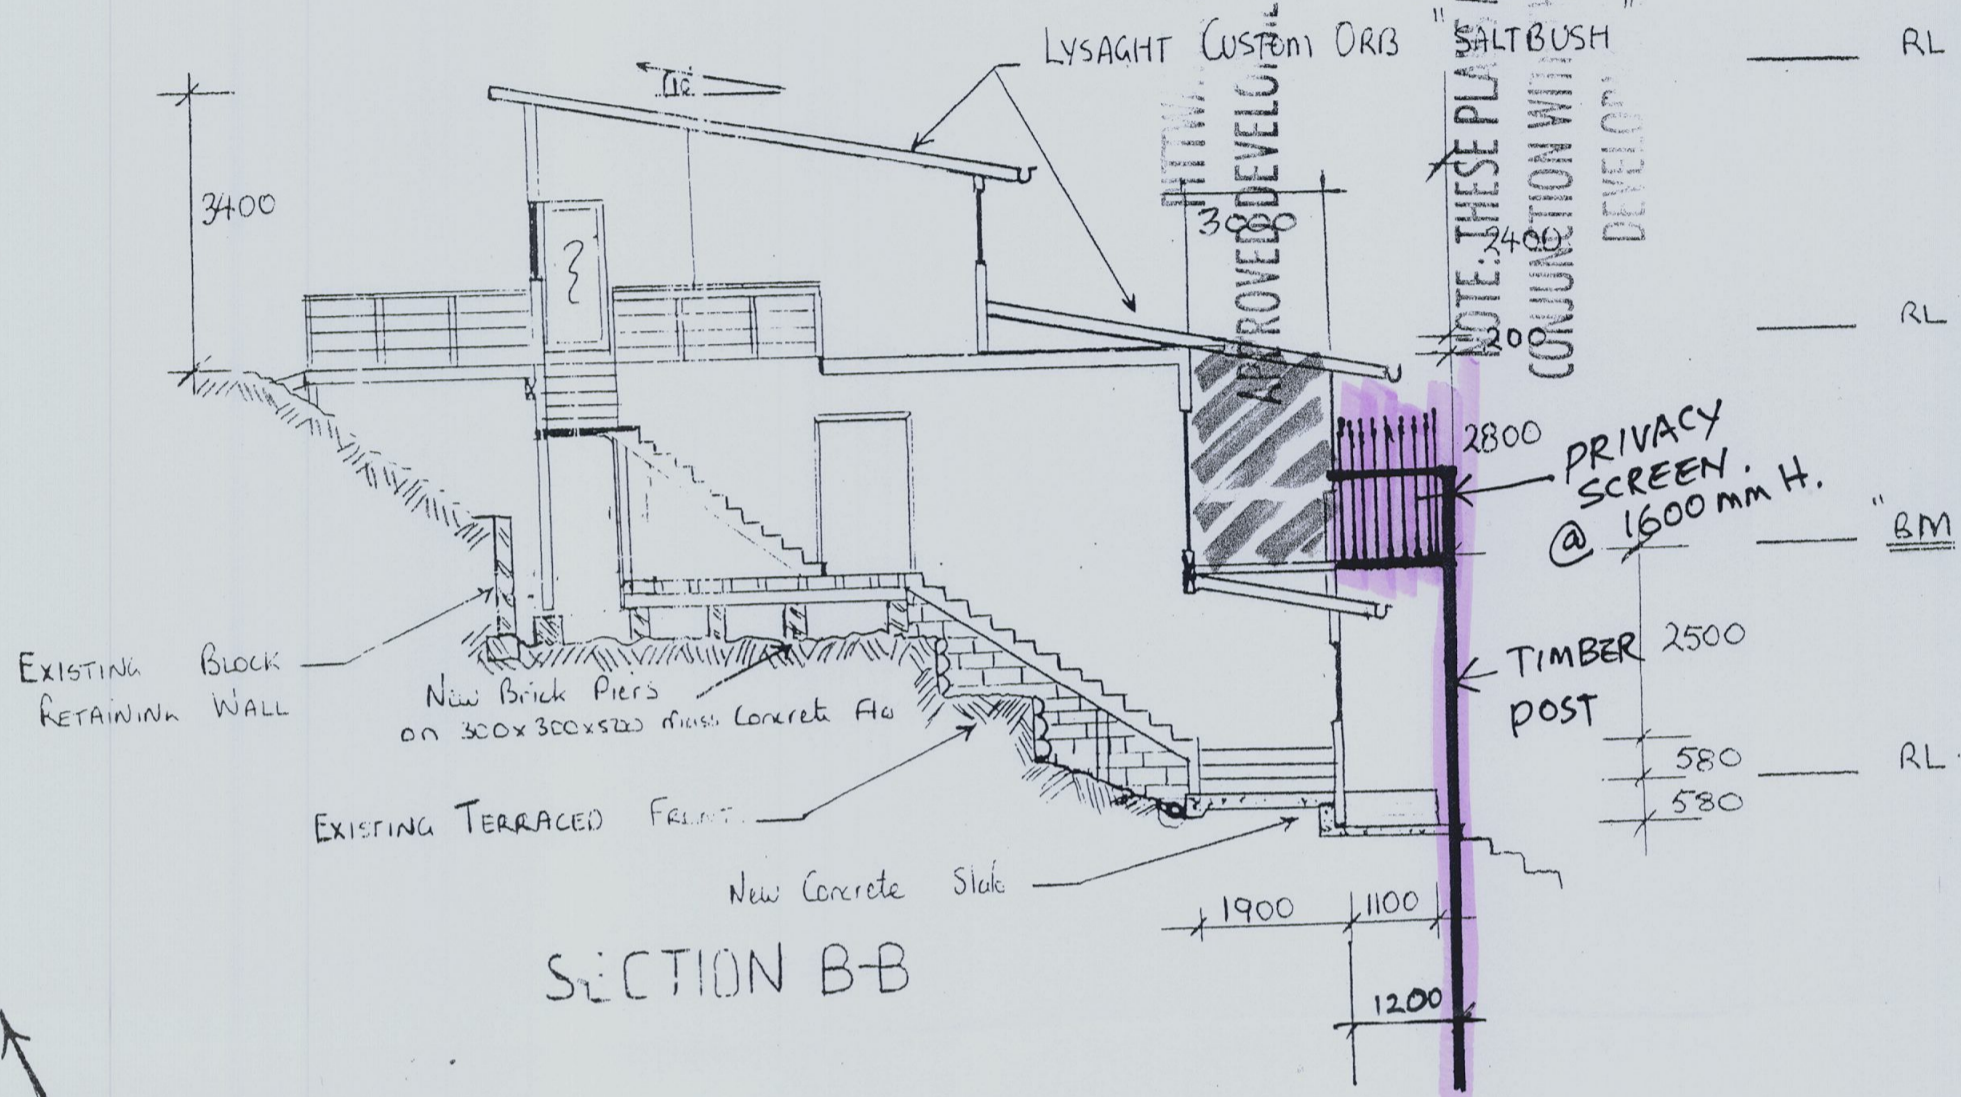

SECTION B-B

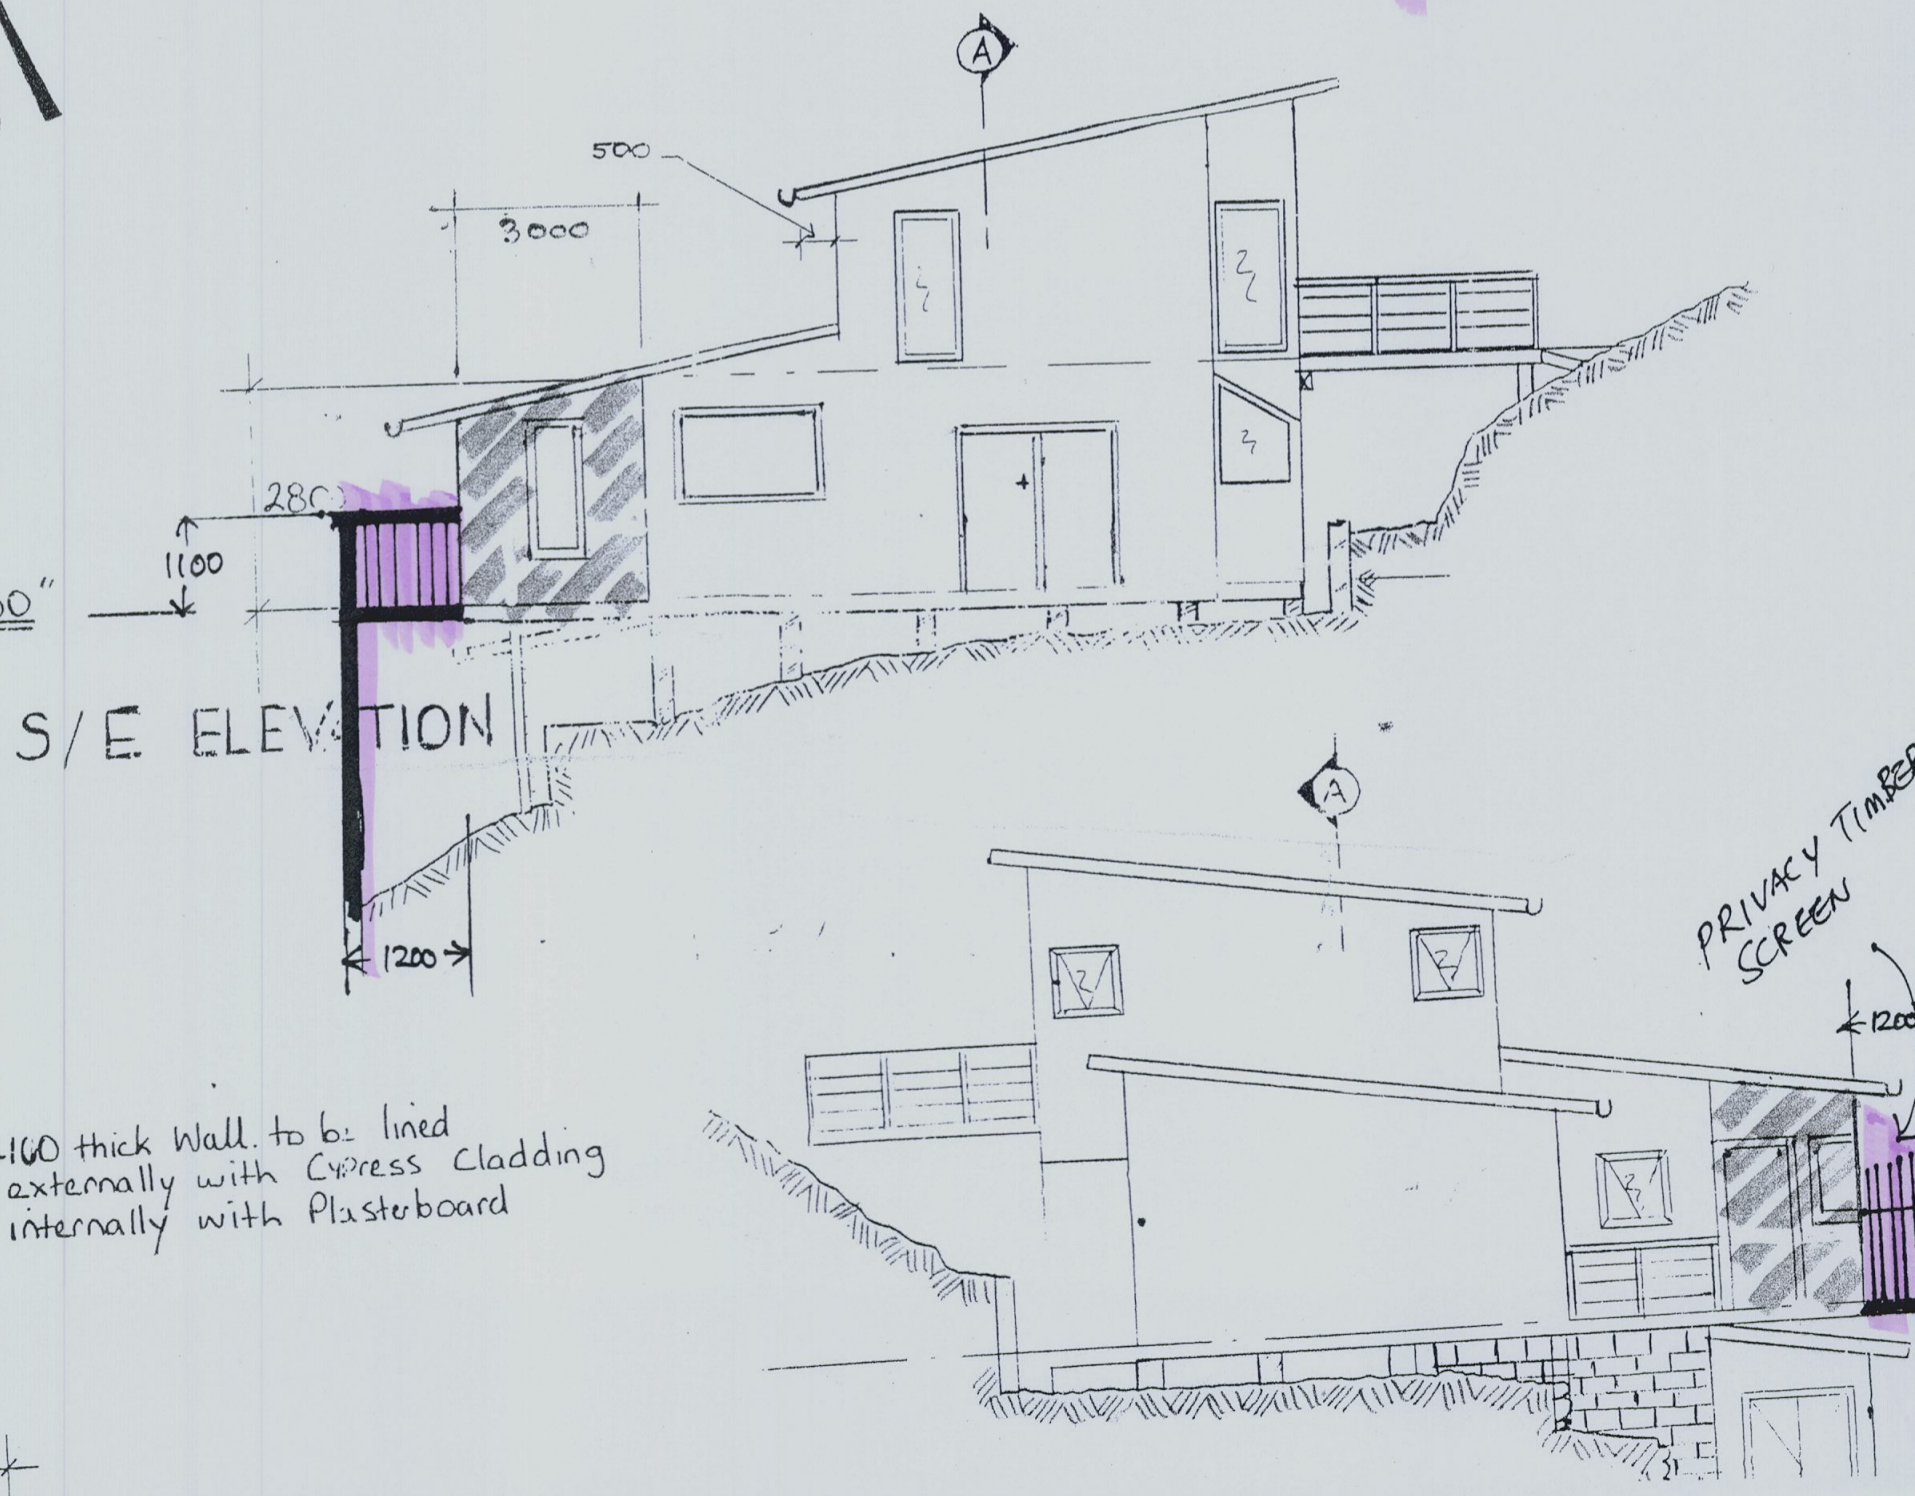

S/E ELEVATION

100 thick Wall. to be lined externally with Cypress cladding internally with Plasterboard