



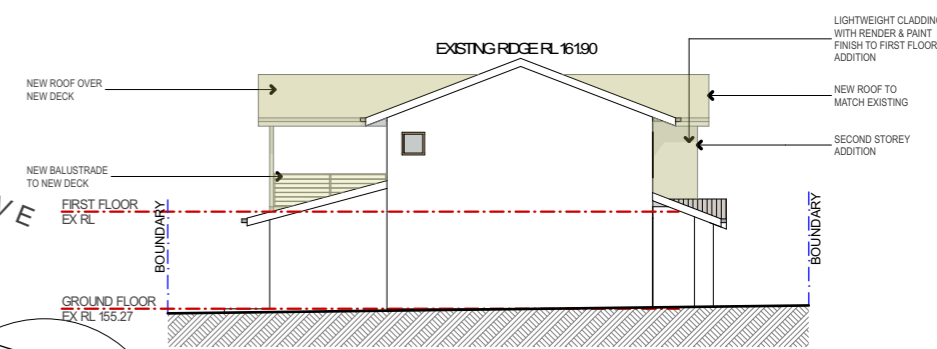

SOUTH
1:200




WEST
1:200

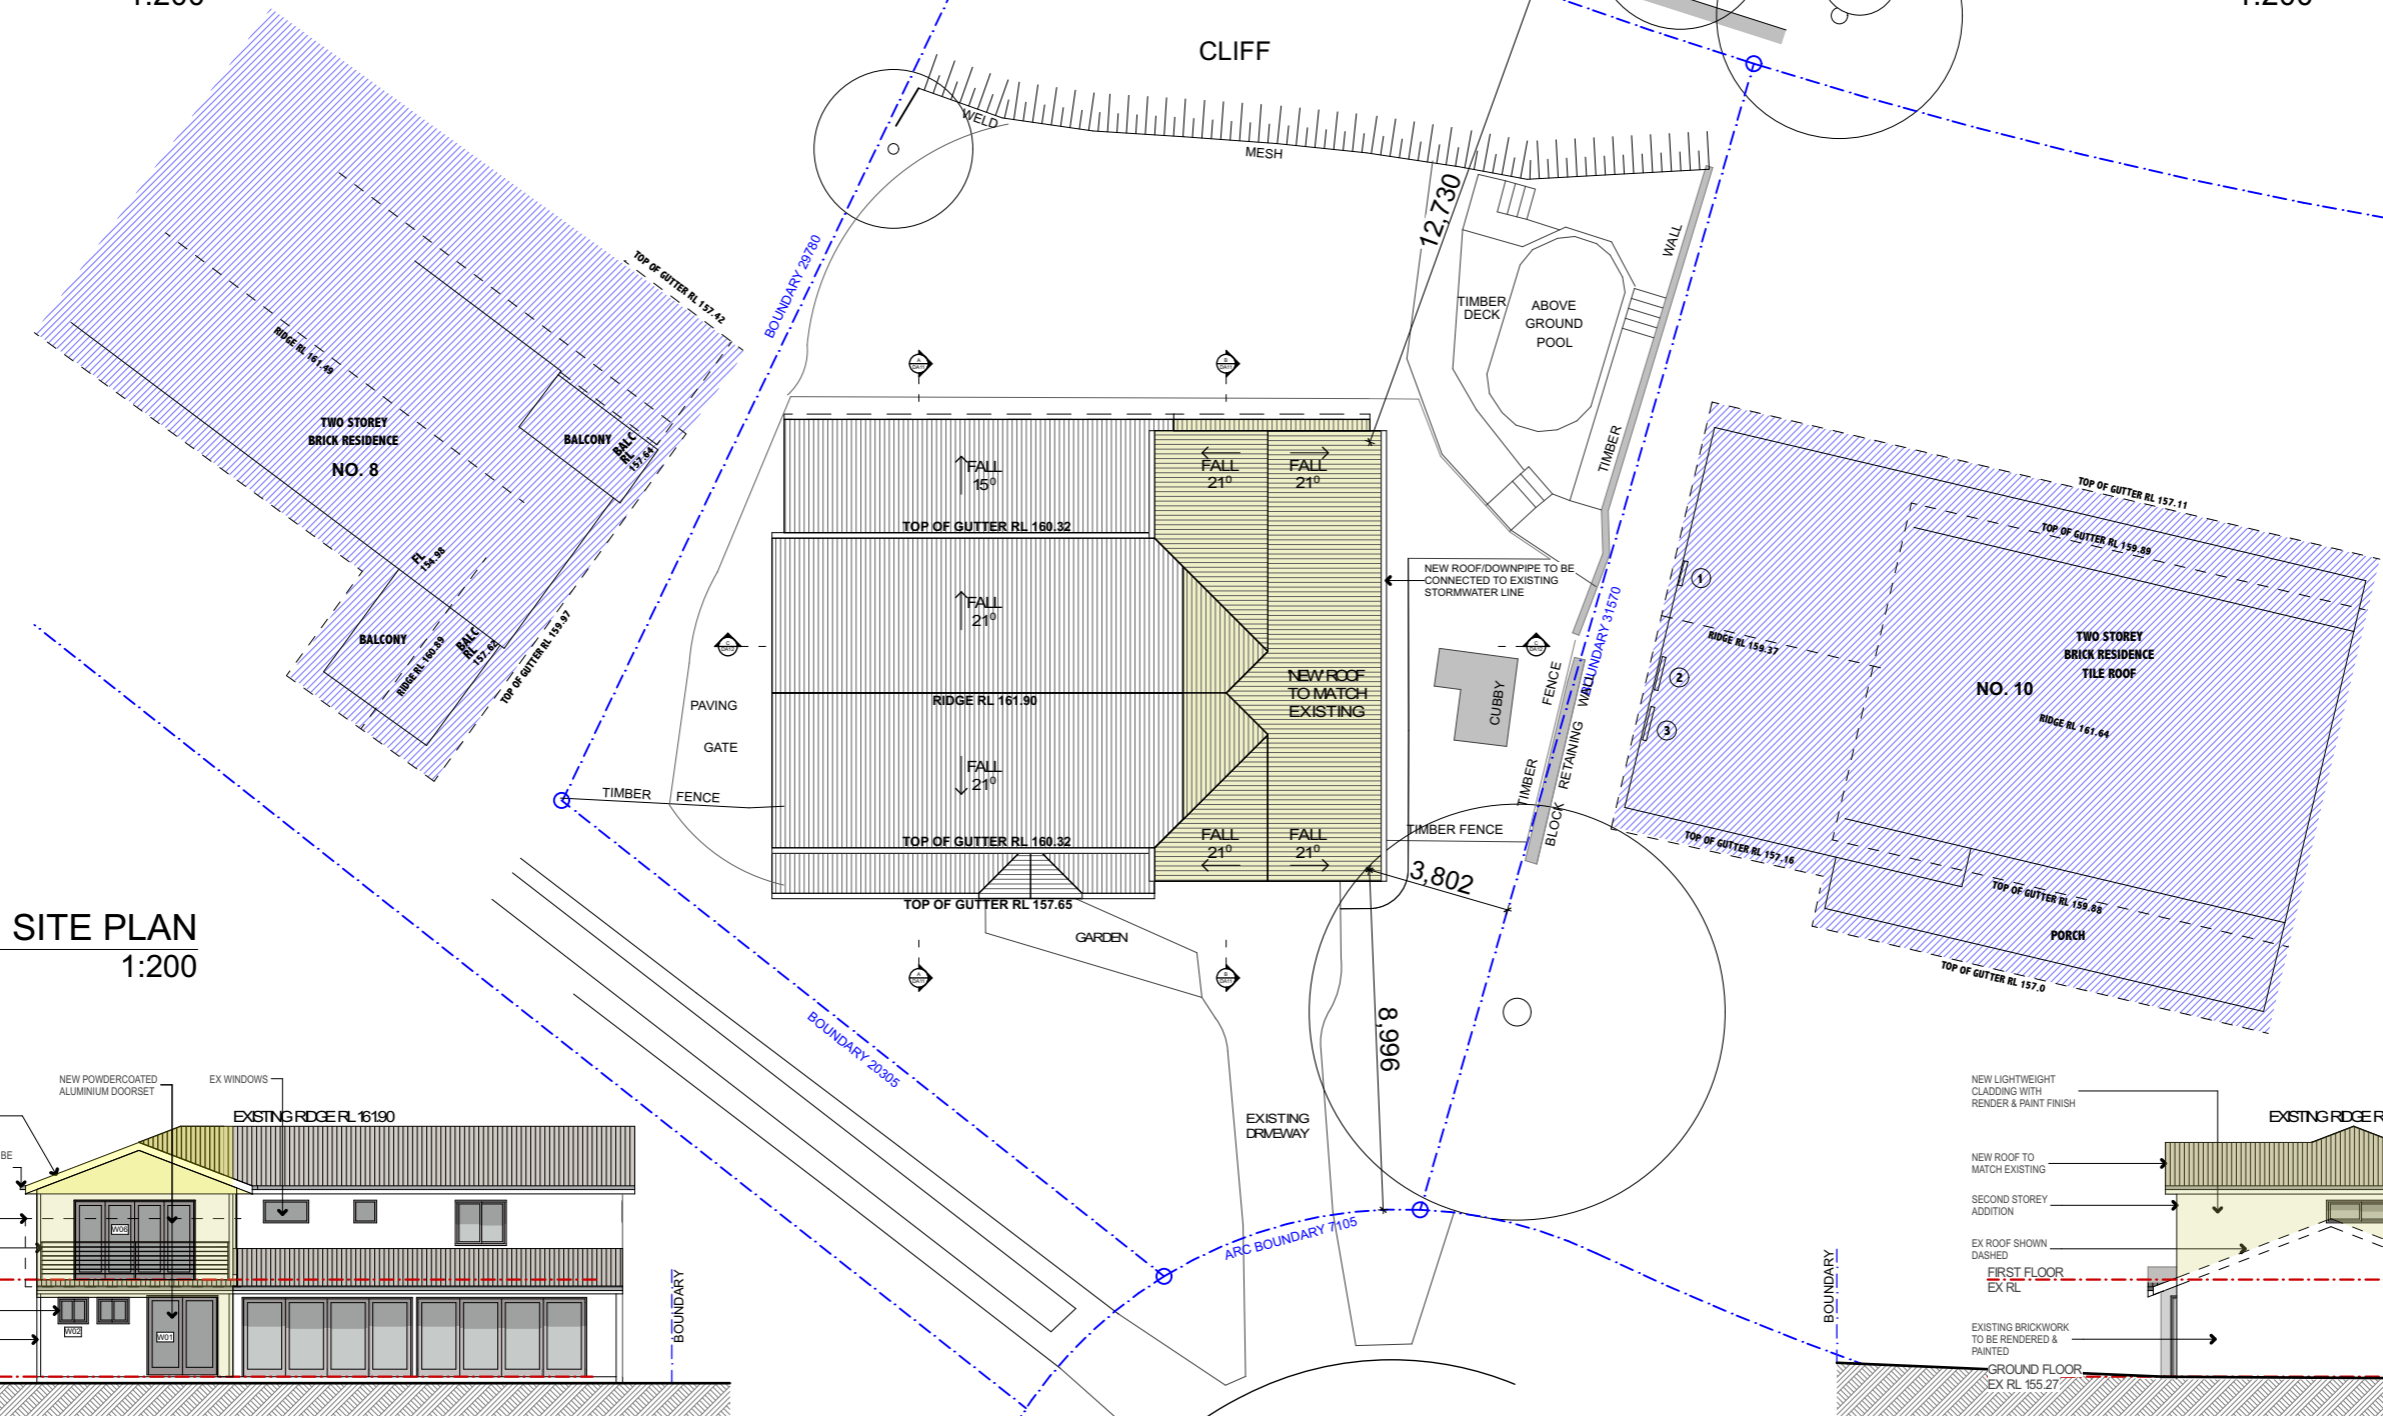


SITE PLAN
1:200

1

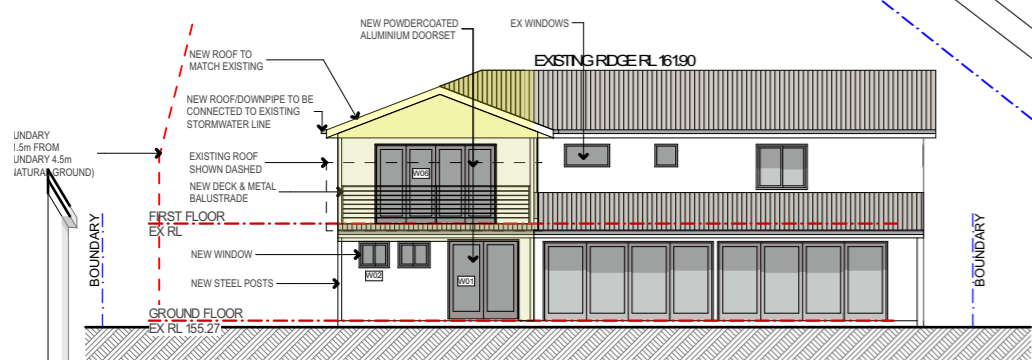

NORTH
1:200

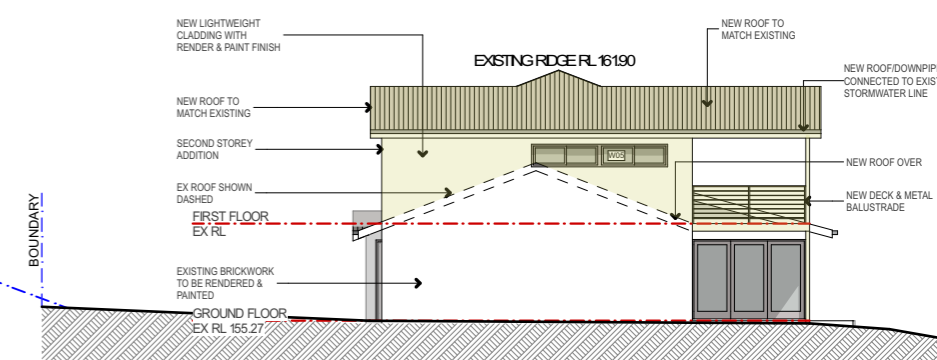

EAST
1:200

