



Ch 150.000

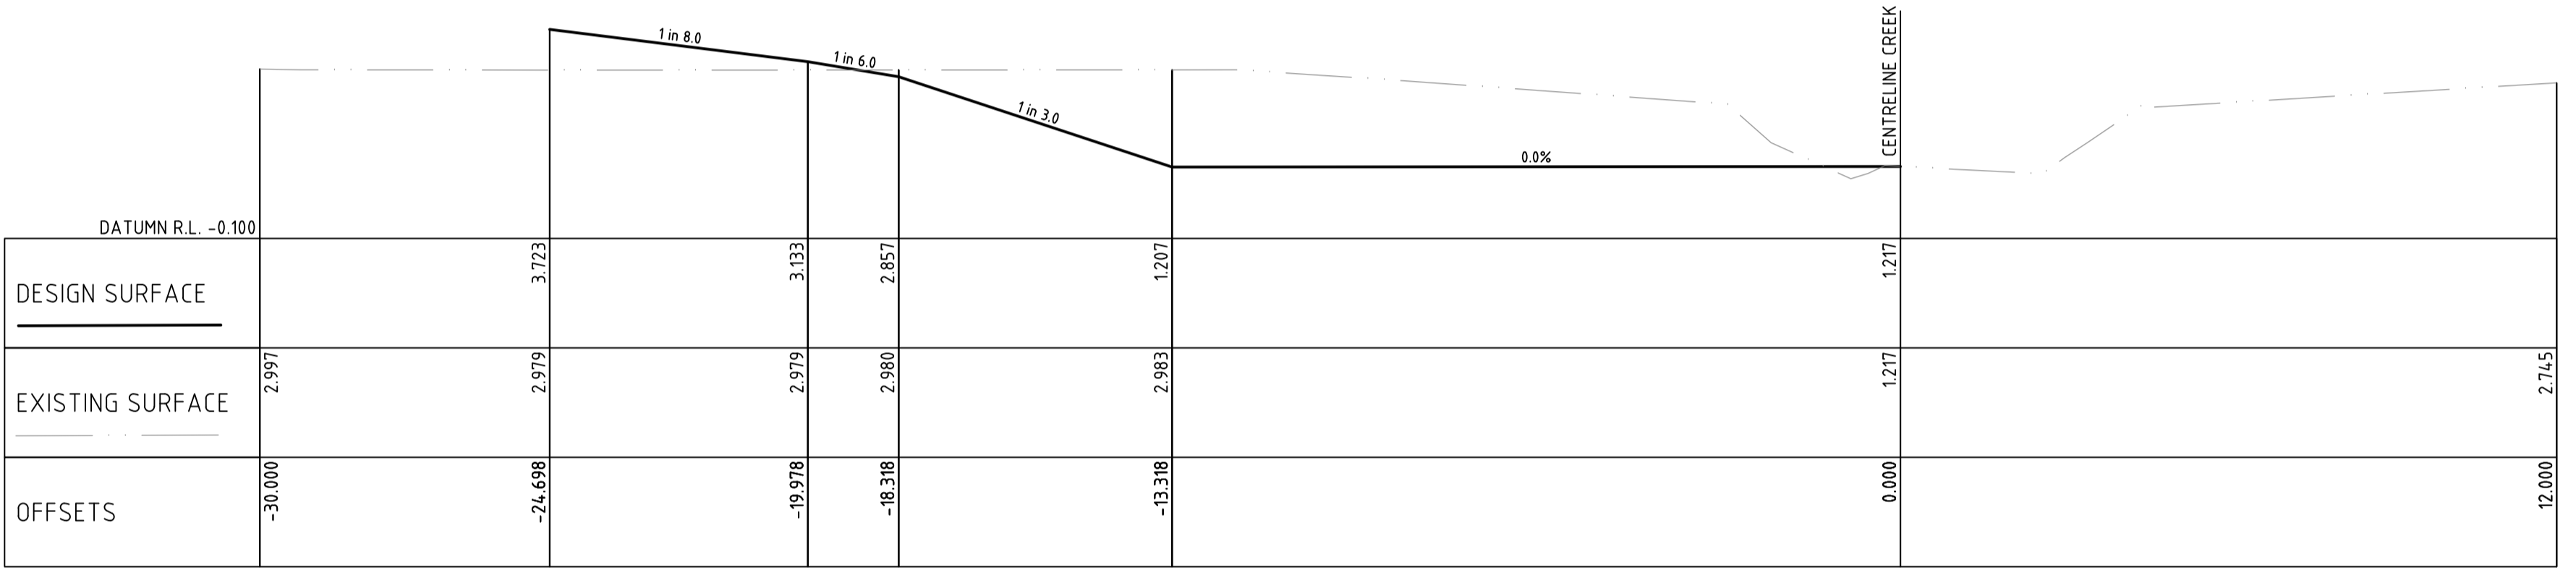

Ch 140.000

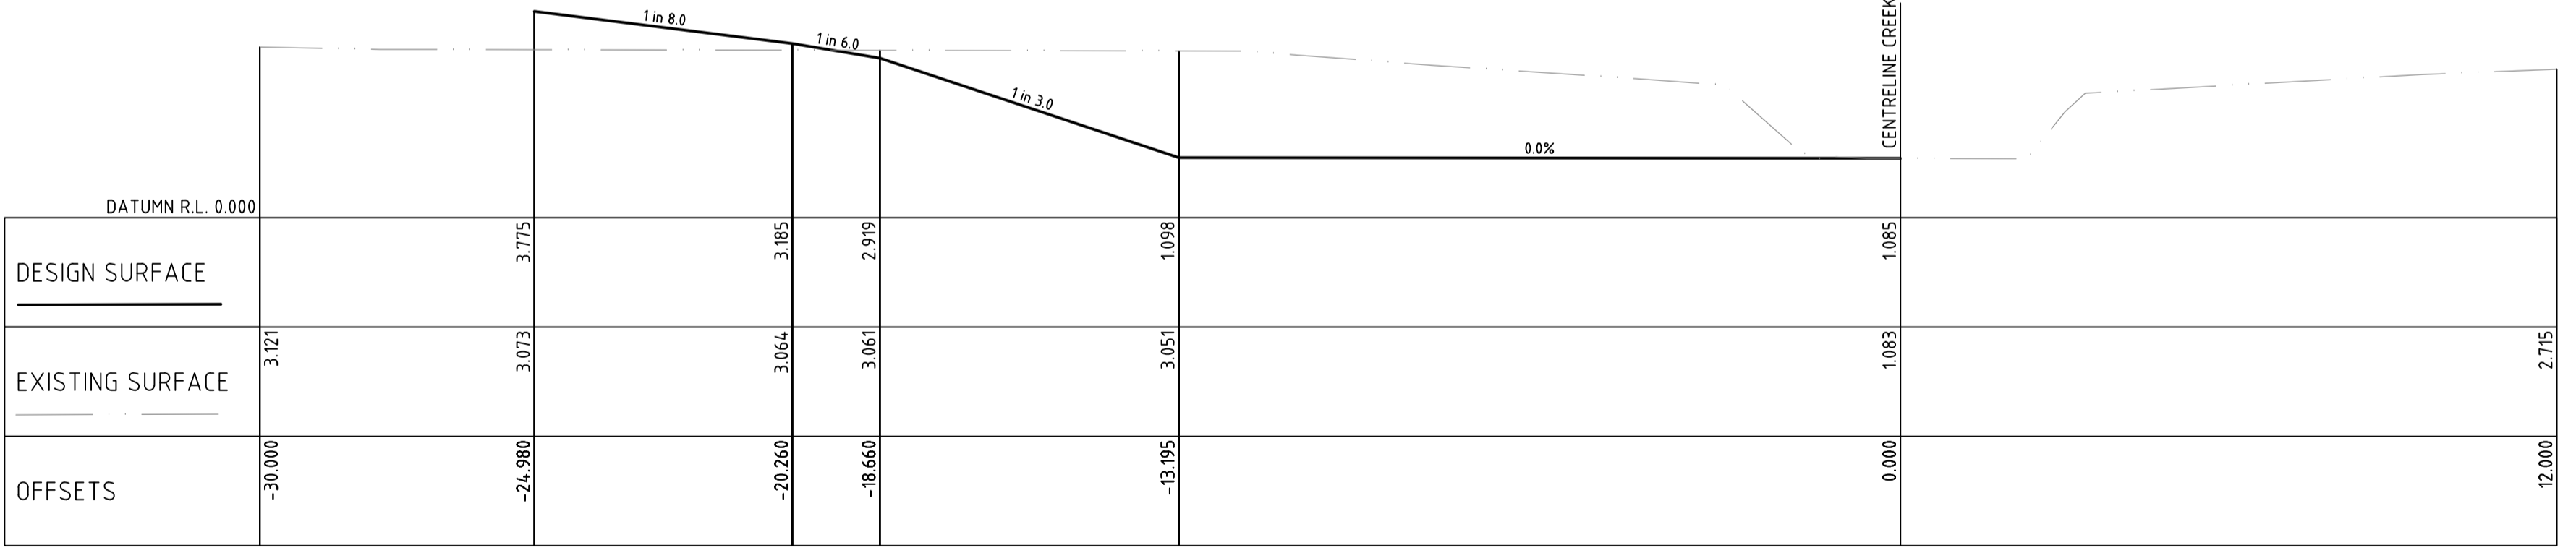


Ch 130.000

Reference Coordination Drawing			
Discipline	Drawing Title and Number	Date	Rev.
ARCH			
ARCH			
STRUCT			
MECH			
ELEC			
HYD			
FIRE			
LANDS			
CIVIL			
SURVEY			


Issue internal sequence and revision history			
Issue	Last revision title	by	Date
A	ISSUED FOR COUNCIL APPROVAL	D.V.	15.09.17
P1	ISSUED FOR COUNCIL APPROVAL	D.V.	08.09.17

QUALITY CONTROL	
DRAWN	DATE
CHECKED	DATE
DESIGNED	DATE
VERIFIED	DATE
APPROVED	DATE

WARNING: THE DESIGN, DRAWINGS, SPECIFICATIONS AND THE COPYRIGHT HEREIN REMAIN THE SOLE INTELLECTUAL PROPERTY OF S&G CONSULTANTS PTY LTD AND MUST NOT BE USED, COPIED, ALTERED OR REPRODUCED WHOLLY OR IN PART IN ANY FORM WITHOUT THE WRITTEN CONSENT OF S&G CONSULTANTS PTY LTD

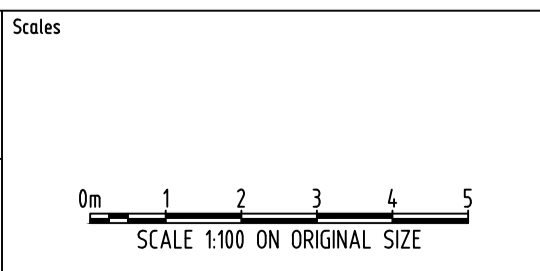

CLIENT
THE KNOWLES GROUP- ARCARE

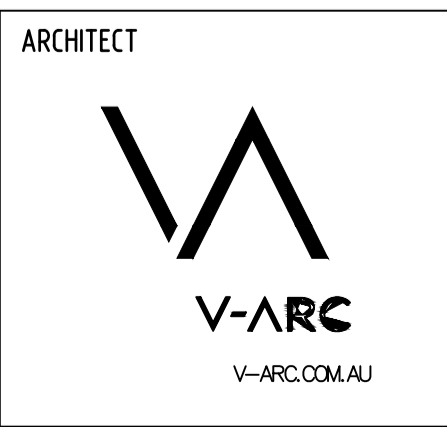

Unit 412, Level 4,
14-16 LEXINGTON DRIVE
BELLA VISTA, NSW 2153
T: +61 2 8883 4239
F: +61 2 9672 6977
Email: office@sgce.com.au
Web: www.sgce.com.au

A.B.N. 21 118 222 530

PROJECT
PROPOSED RESIDENTIAL SUBDIVISION & AGED CARE
23-27 WARRIEWOOD ROAD, WARRIEWOOD

Drawing Status	FOR APPROVAL
Drawing Title	CIVIL WORKS CREEK CROSS SECTIONS SHEET 6 of 7
Project No	20160112
Drawing No	C-DA406
Revision No	A

Grid	Datum	Sheet	Scale (at original size)
-	A.H.D.	16 of 22	1:100 @ A1