


SECTION AA

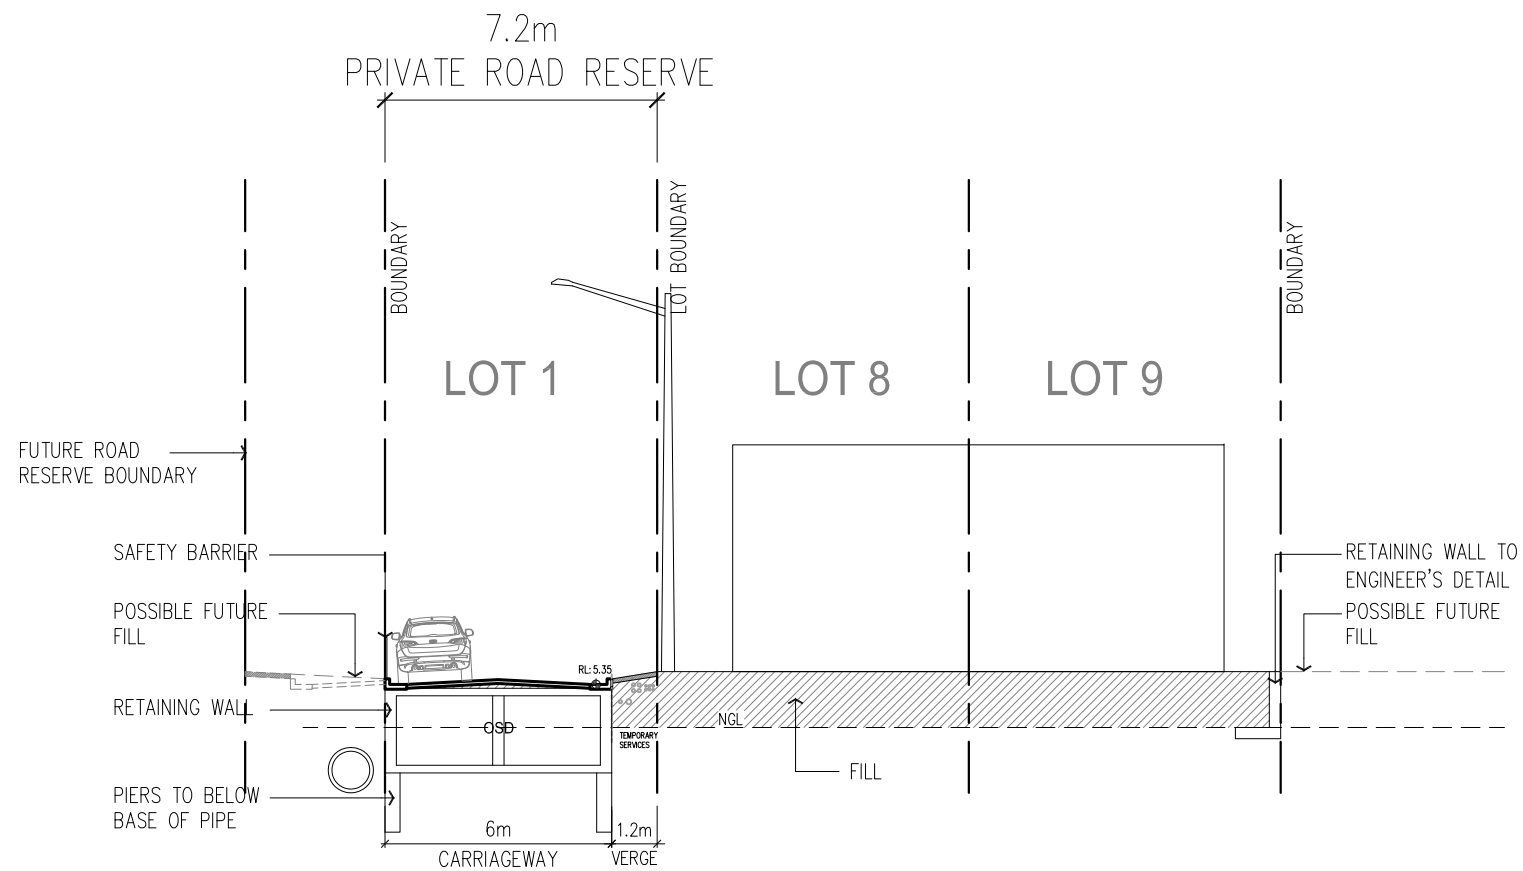

SECTION BB

DEVELOPMENT APPLICATION


| REV. | DESCRIPTION | DATE | REV. | DESCRIPTION | DATE |
|------|-------------------------|----------|------|-------------|------|
| - | DEVELOPMENT APPLICATION | SEPT/14 | | | |
| A | DEVELOPMENT APPLICATION | 26/02/15 | | | |

**ARH WARRIEWOOD
PTY LTD**

STEPHEN BOWERS ARCHITECTS
 ABN 64 087 958 423
 REG ARCHITECT: STEPHEN BOWERS (5810)
 SUITE 91, 26-32 PIRRAMA ROAD, JONES BAY WHARF
 PYRMONT NSW 2009
 p 02 8212 9705 m 0414 780 450
 email: stephen.bowers@stephenbowersarchitects.com
 www.stephenbowersarchitects.com

● **STEPHEN BOWERS ARCHITECTS**
 This drawing is protected by copyright.
 Reproduction or publication of the whole
 or part of the drawing without a license of
 the owner of the copyright is an
 infringement of copyright.
 Do not scale drawings
 Verify all dimension on site
 Report any discrepancies in documents to
 Architect

Address
**53C WARRIEWOOD ROAD
WARRIEWOOD
NSW 2102**

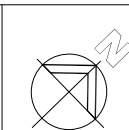

Drawing Title
**ROAD SECTIONS
AA & BB**

| | | | |
|----------------|---------------------|----------|-----------|
| Scale | 1:100(A1)/1:200(A3) | Date | SEPT/2014 |
| Drawn by | C.W | Check by | S.B |
| Drawing No. | DA-30 | Revision | A |
| Cad file path. | | | |