





3 LEVEL B1 - SMOKE COMPARTMENT
DA-104 1:400

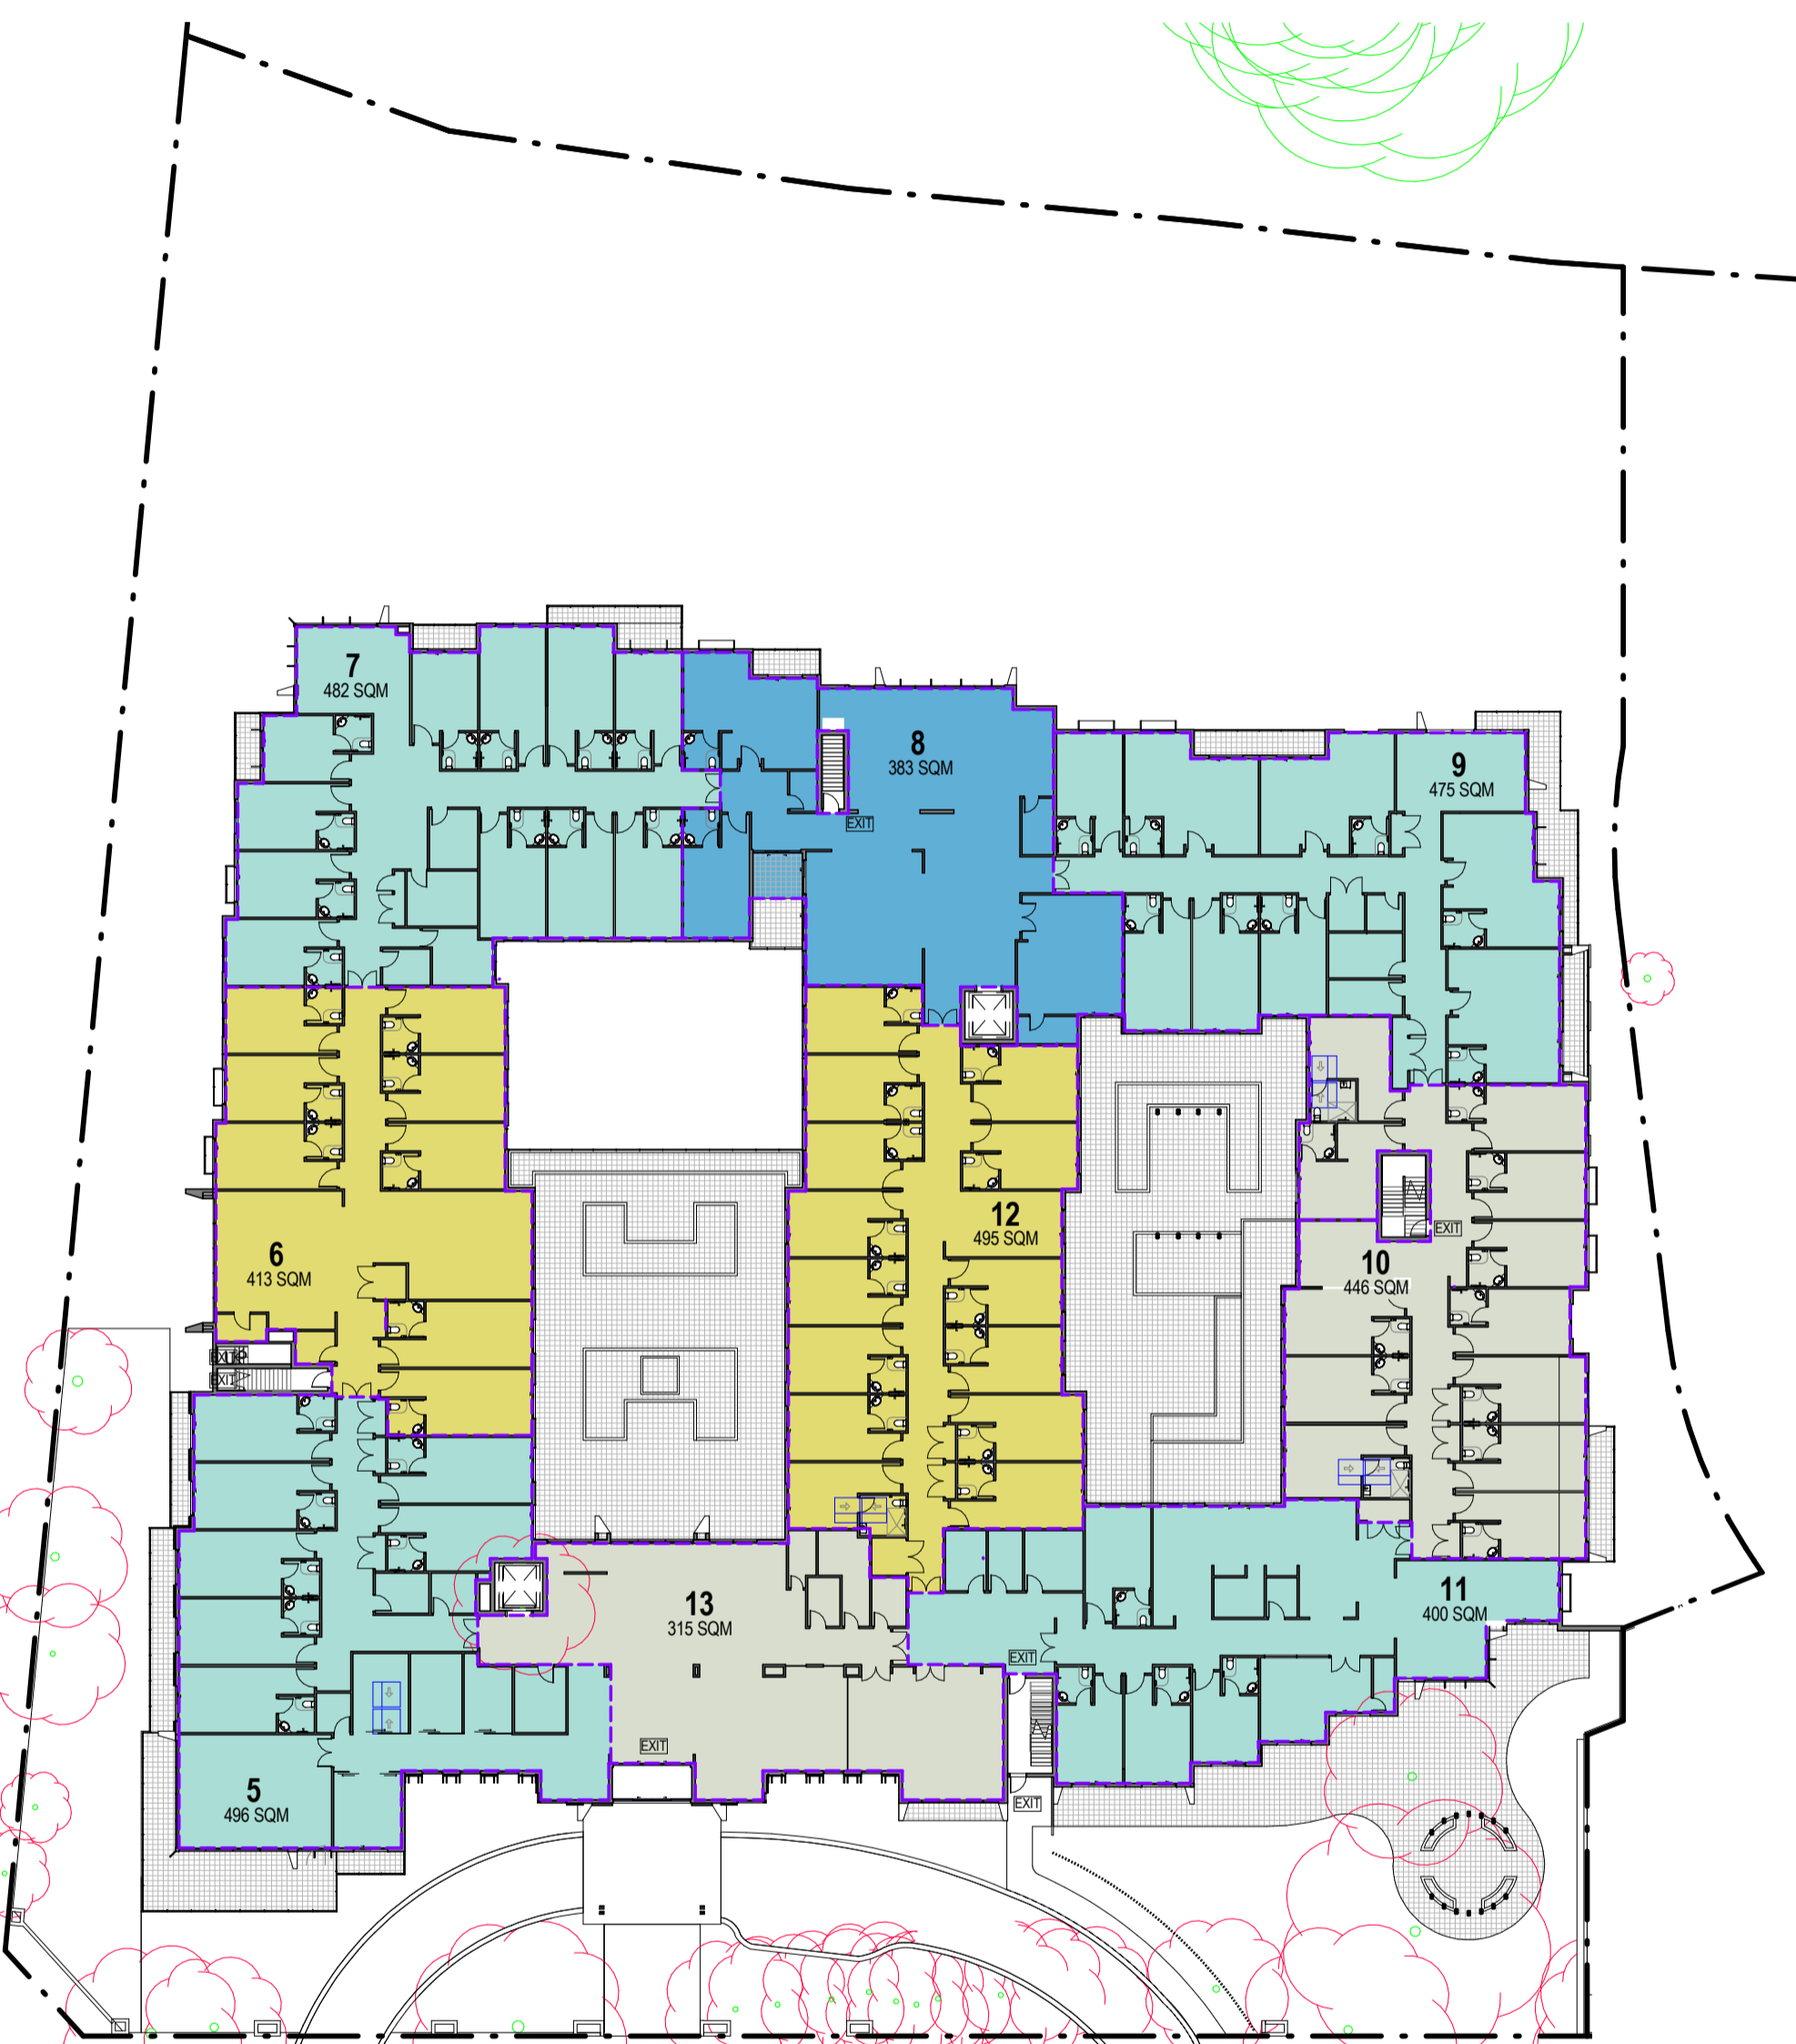

1 LEVEL 00 - SMOKE COMPARTMENT
DA-104 1:400

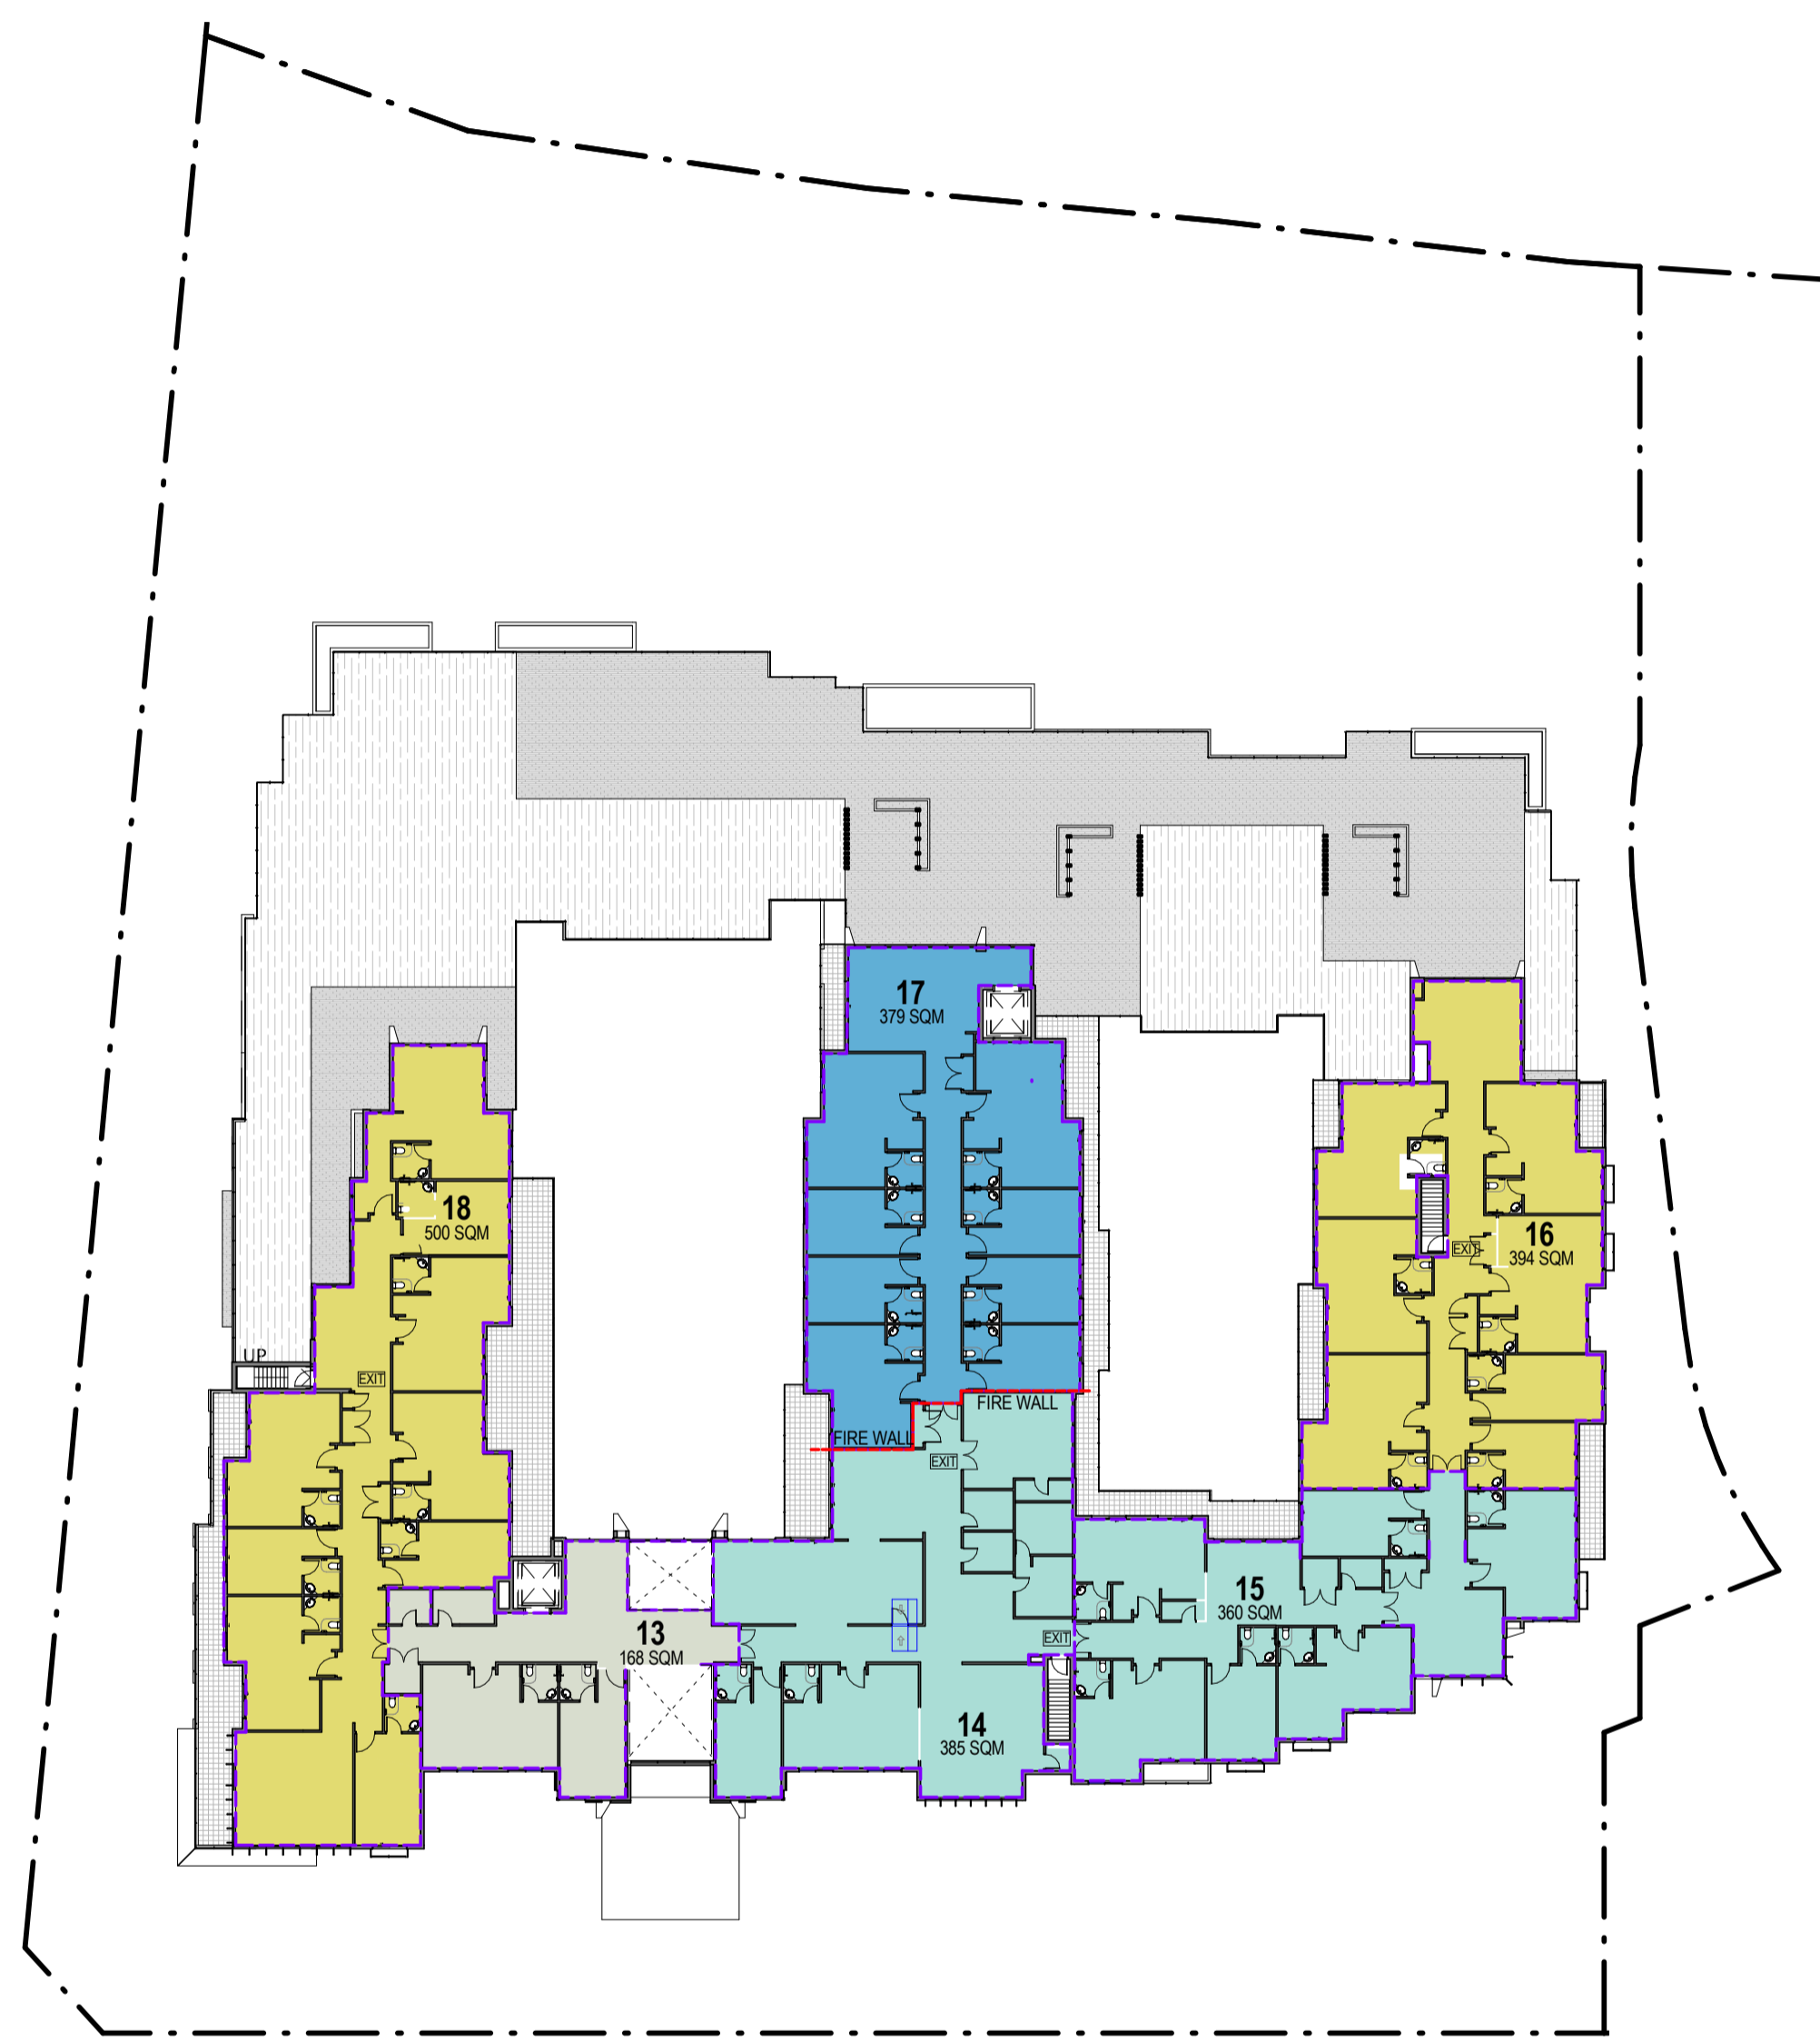

2 LEVEL 01 - SMOKE COMPARTMENT
DA-104 1:400

SMOKE COMPARTMENT

NAME	AREA	LEVEL
1	500 SQM	LW GND
2	500 SQM	LW GND
3	497 SQM	LW GND
4	386 SQM	LW GND
5	496 SQM	L00
6	413 SQM	L00
7	482 SQM	L00
8	383 SQM	L00
9	475 SQM	L00
10	446 SQM	L00
11	400 SQM	L00
12	495 SQM	L00
13	315 SQM	L00
14	385 SQM	L01
15	360 SQM	L01
16	394 SQM	L01
17	379 SQM	L01
18	500 SQM	L01