


SECTION AA

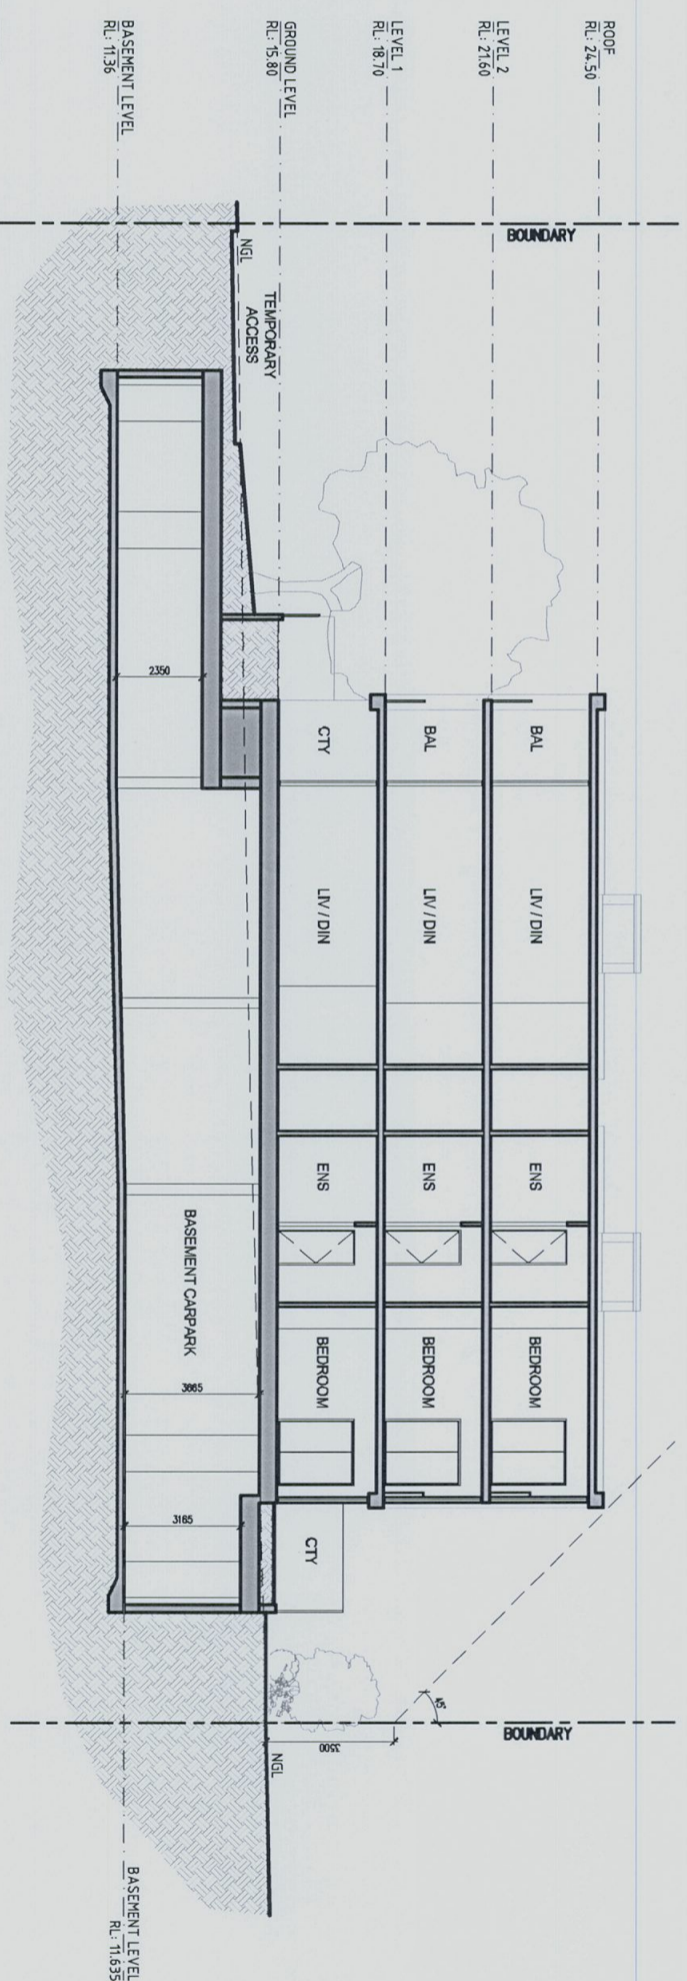

SECTION BB


REV.	DESCRIPTION	DATE	REV.	DESCRIPTION	DATE
P1	DEVELOPMENT APPLICATION PROGRESS	23.04.14			
P2	DEVELOPMENT APPLICATION PROGRESS	02.08.14			
P3	DEVELOPMENT APPLICATION PROGRESS	13.08.14			
P4	DEVELOPMENT APPLICATION PROGRESS	21.08.14			

DRAGON EYE PROPERTIES LIMITED

STEPHEN BOWERS ARCHITECTS
designing on sustainable
 AS/NZS 4409 / ISO 4243
 SUITE 11 26-32 PIRRAMA ROAD, JONES BAY WHARF
 P 02 8272 7925 m 04 9 780 480
 www.stephenbowersarchitects.com

● SD MASTERPLAN
 This drawing is provided by copyright holder as a guide only. It is not to be used for construction or any other purpose without the written consent of the copyright holder. Any use of this drawing in any other context is strictly prohibited. Report any discrepancies in documents to Architect.

Address
6 ORCHARD STREET WARRIEWOOD NSW 2102

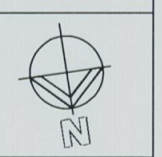

Drawing Title
SECTION

Scale	1:100(A1) 1:200(A3)	Date	05/11/2013
Drawn By	AW	Check By	SB
Drawing No.	DA-031	Revision	
Cad file path:			