


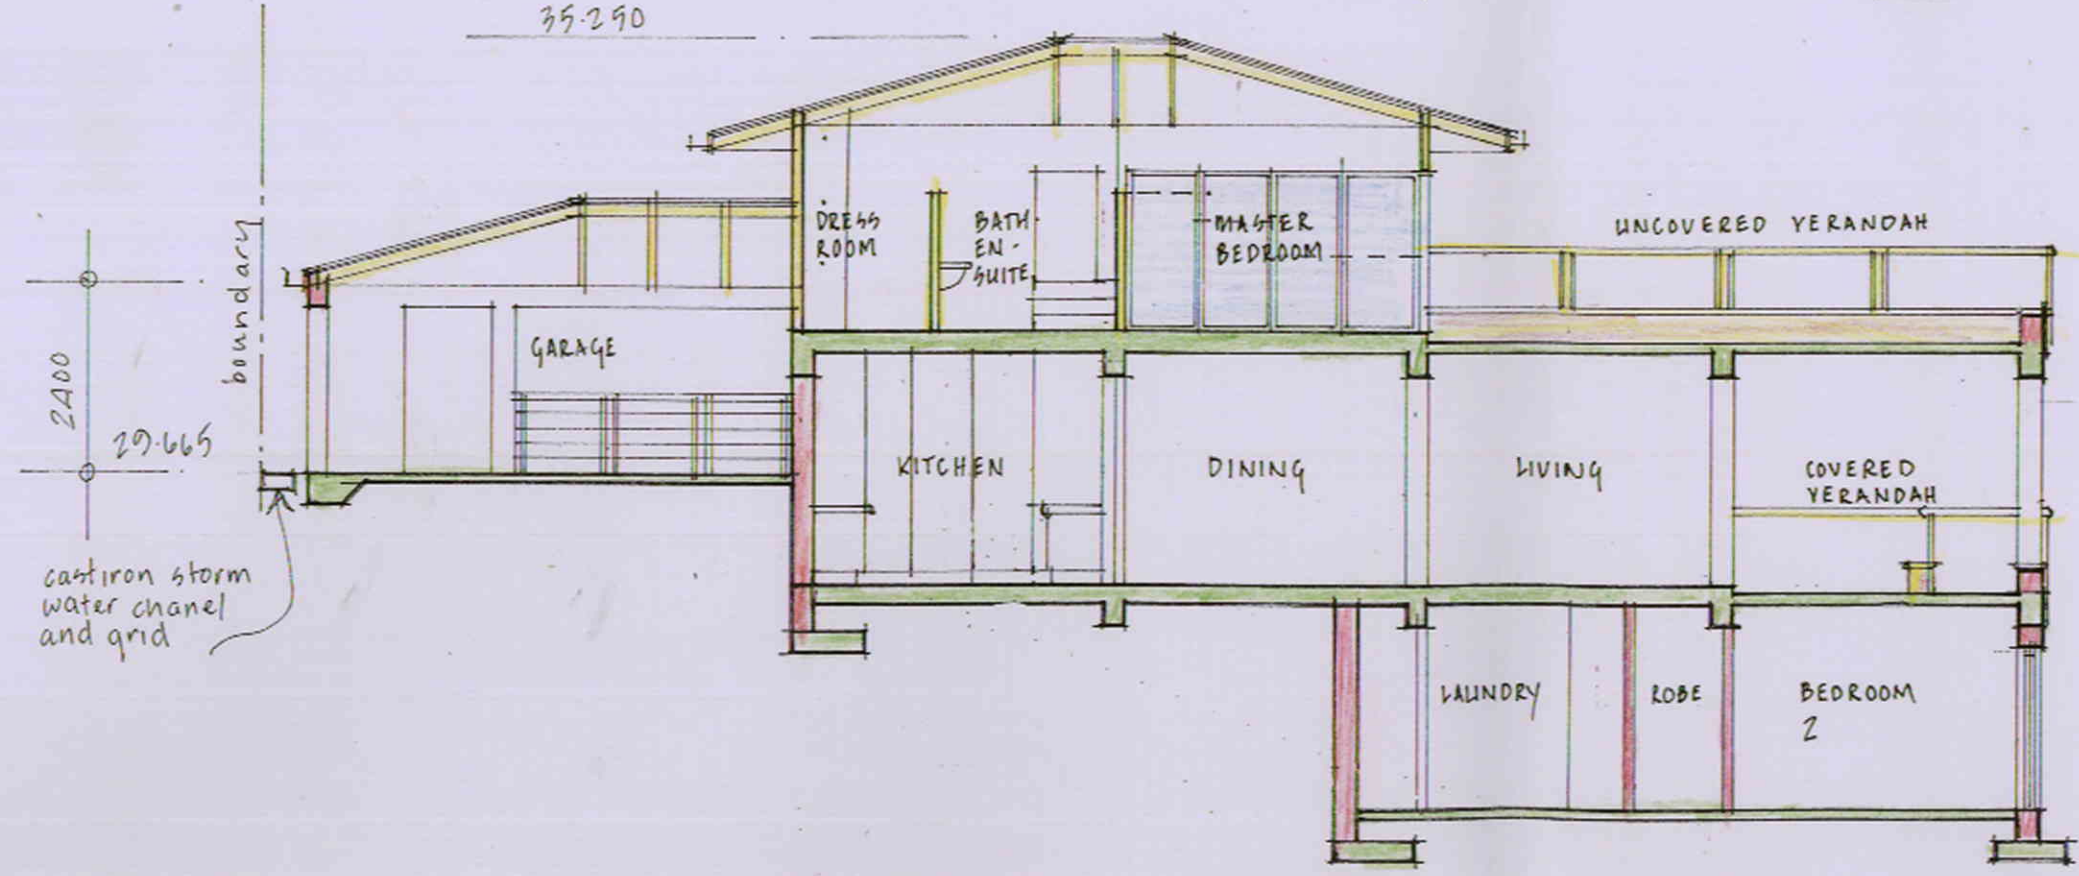


SECTION B - B SCALE 1:100

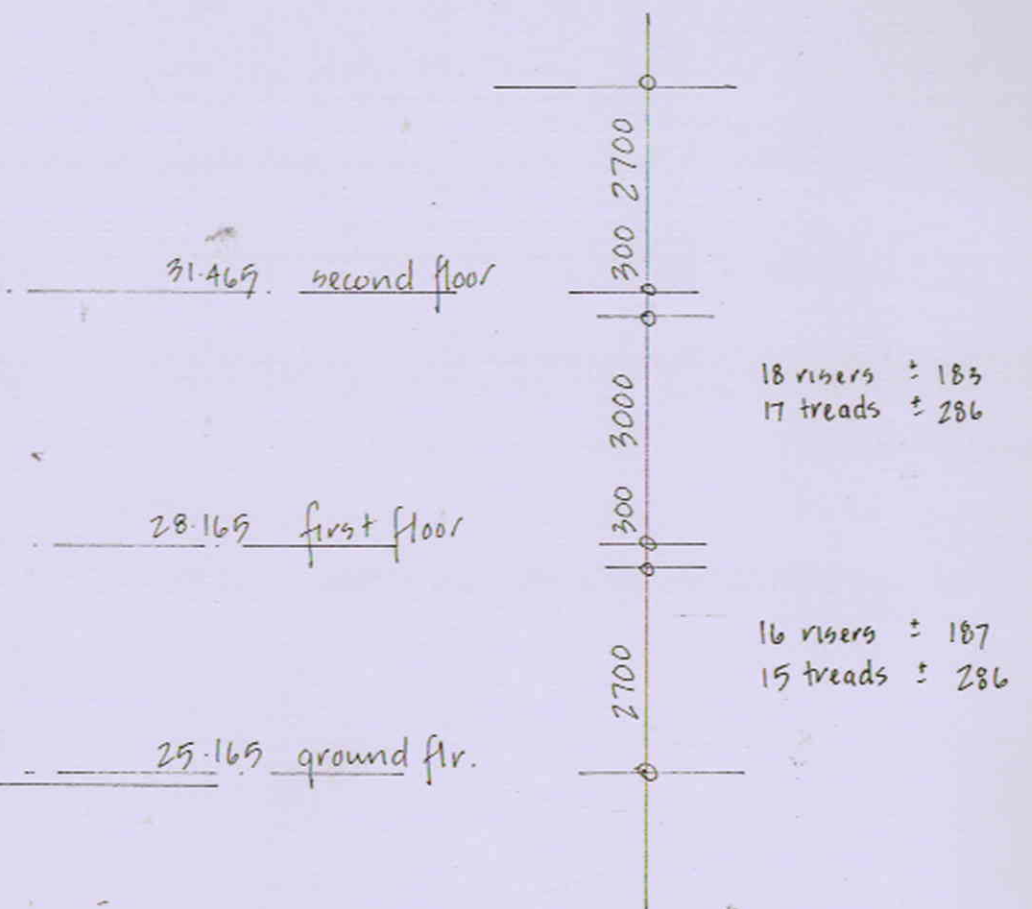


SECTION A - A SCALE 1:100

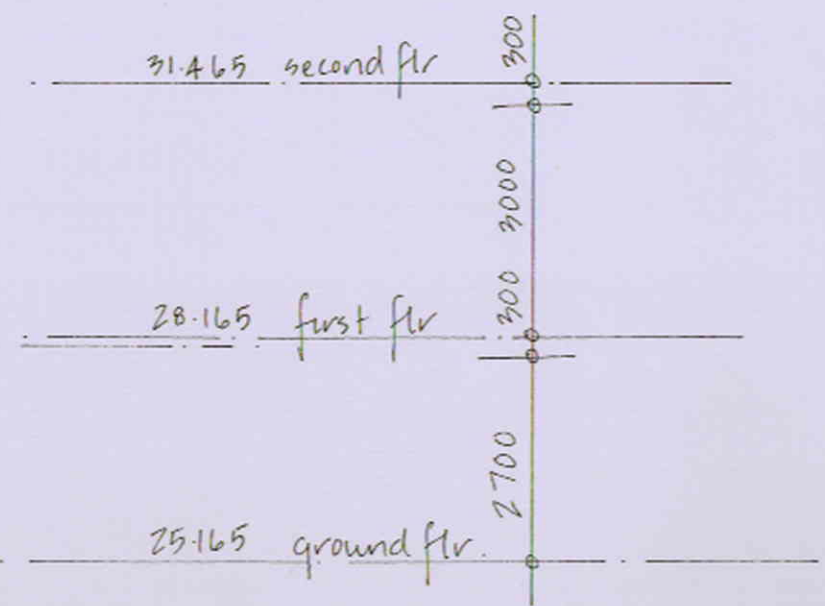

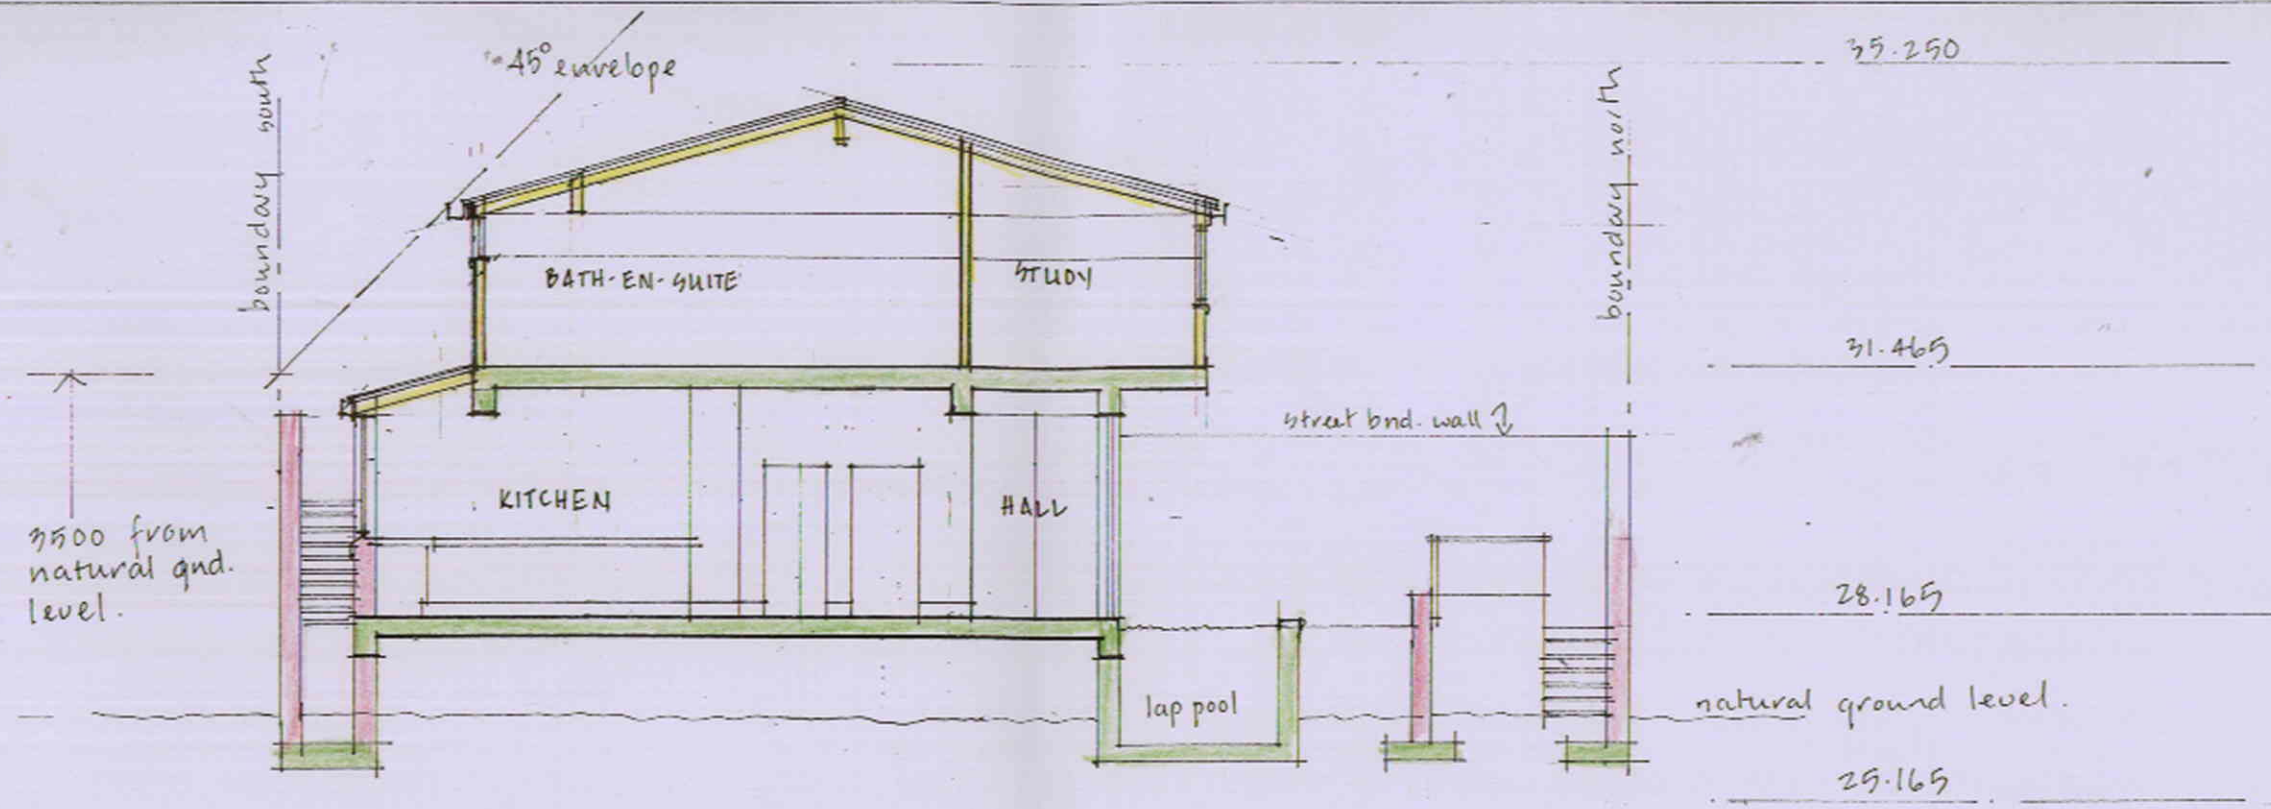

SECTION C - C SCALE 1:100

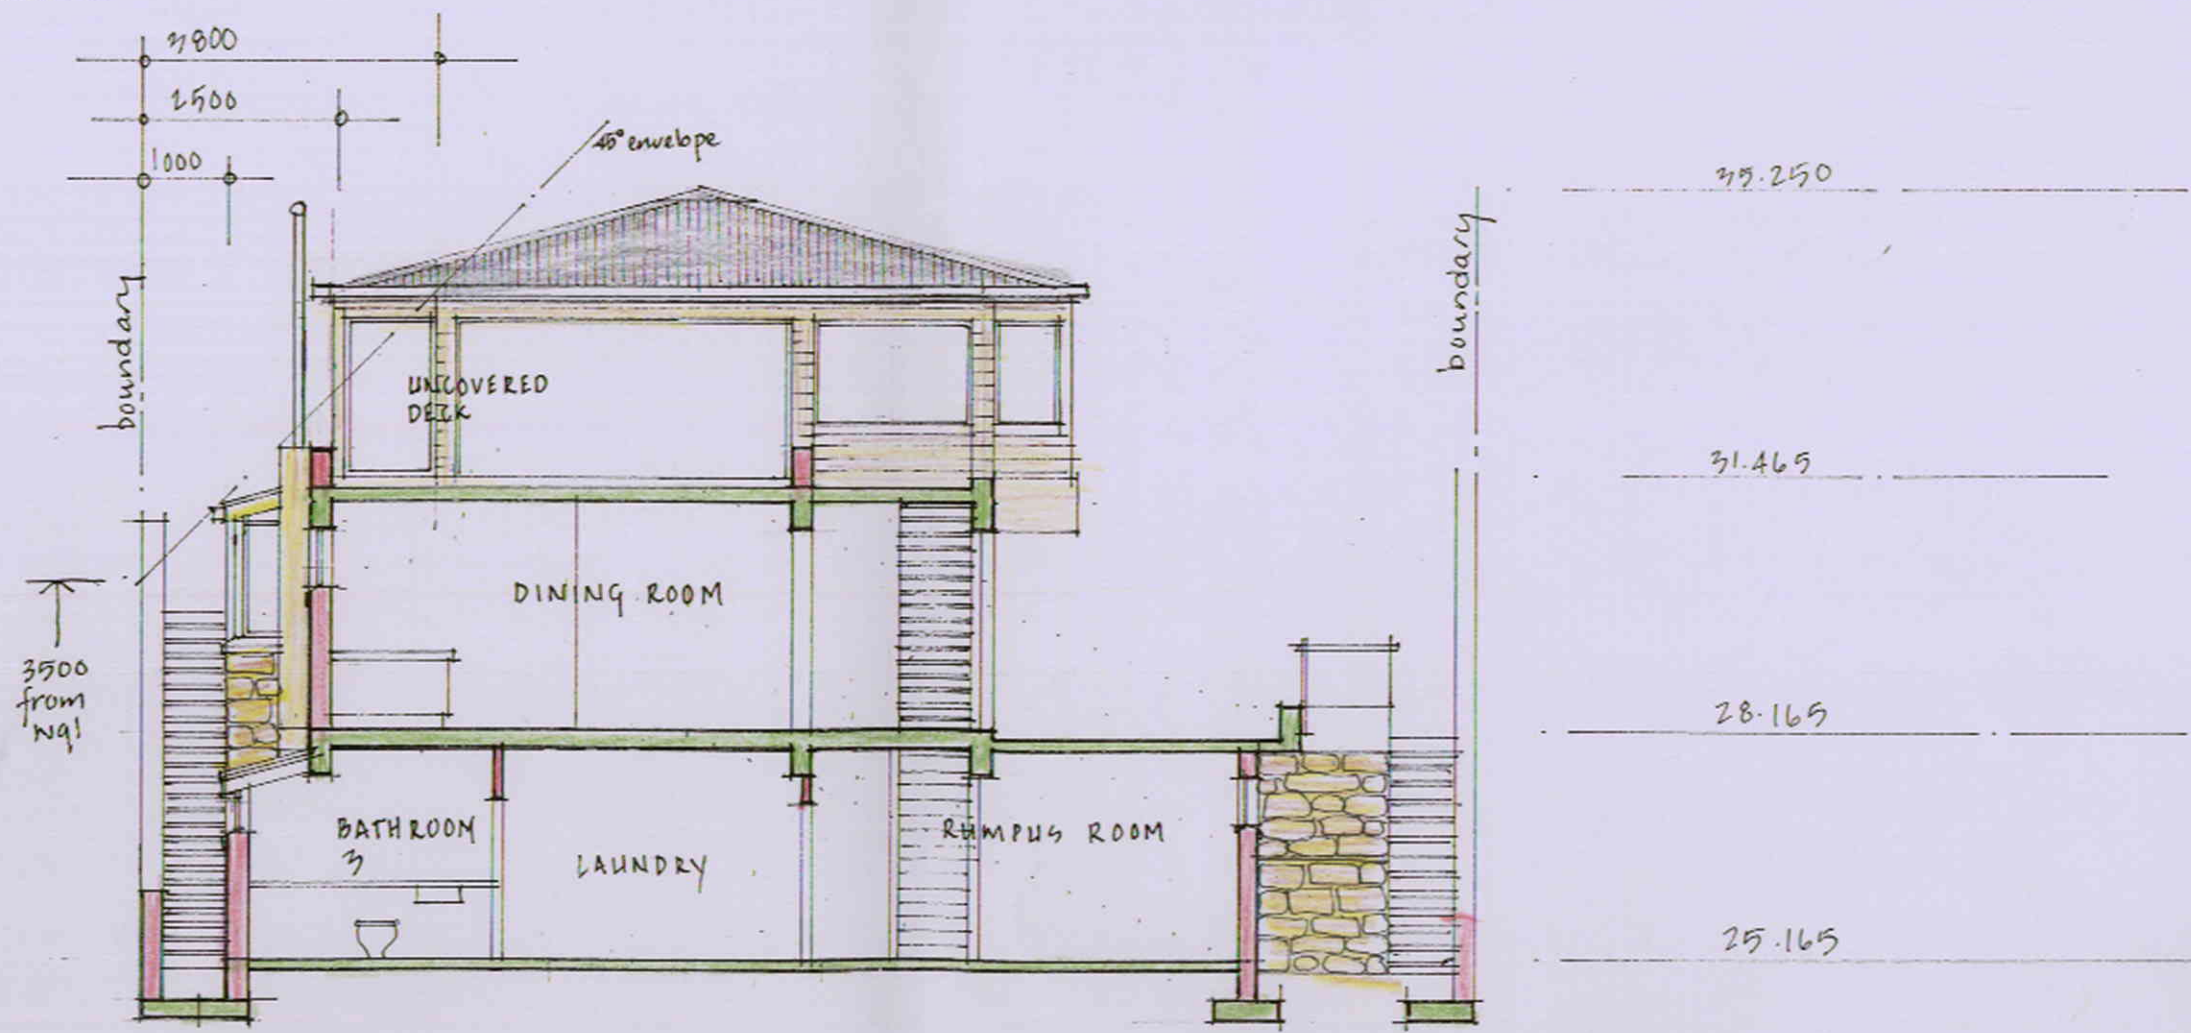

SECTION D - D SCALE 1:100