


1
-

SECTION 03
1:200

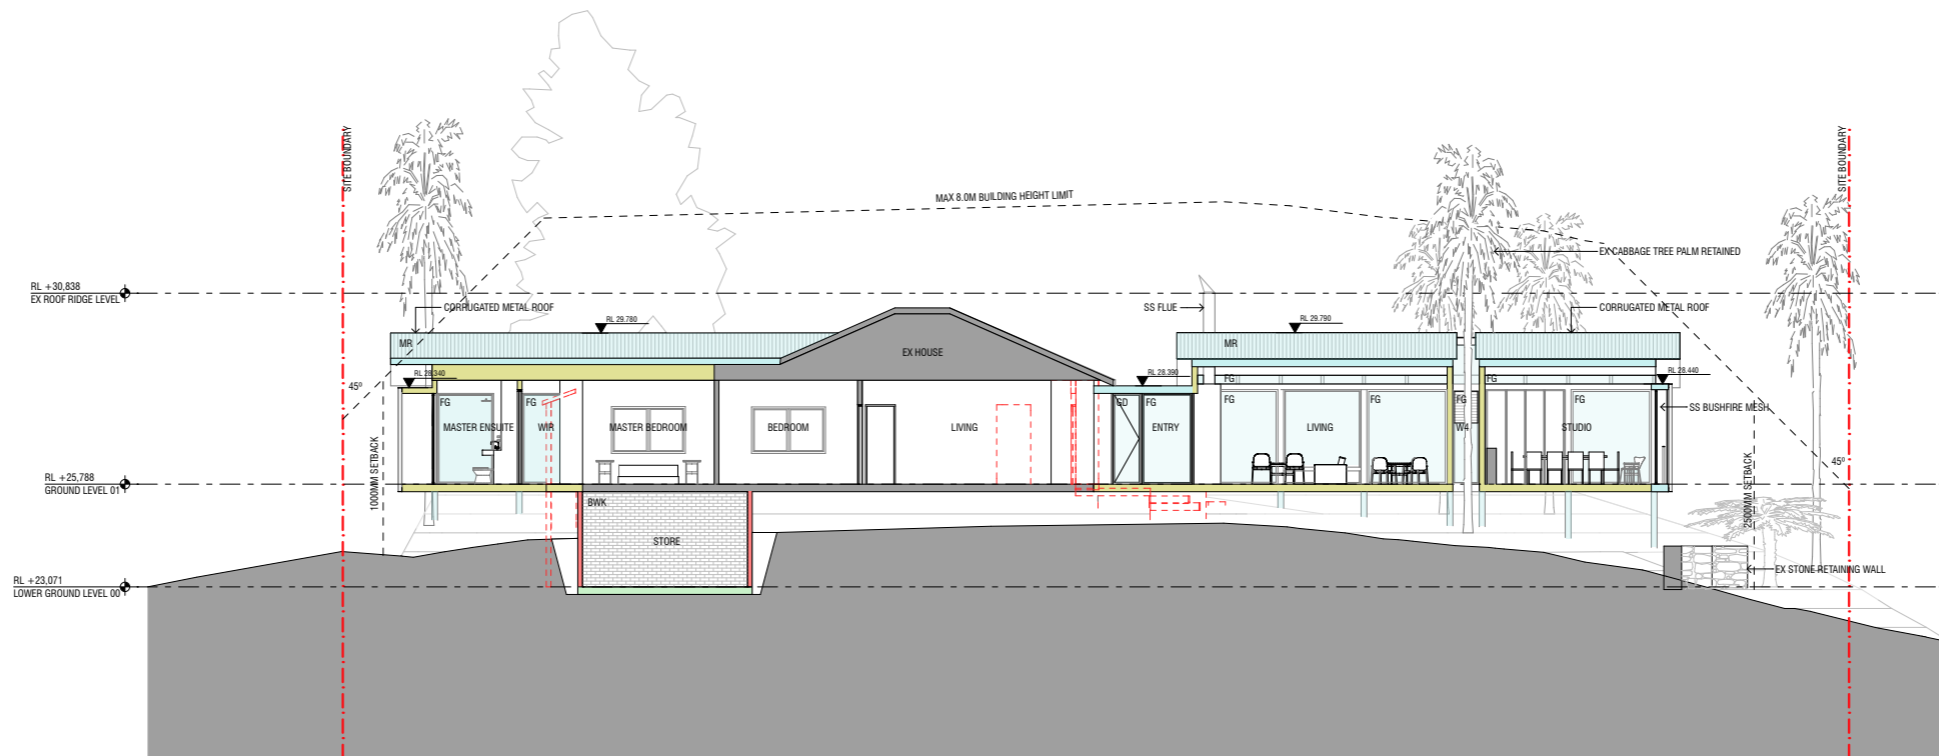

2
-

SECTION 04
1:200