


○ GROUND LEVEL PLAN

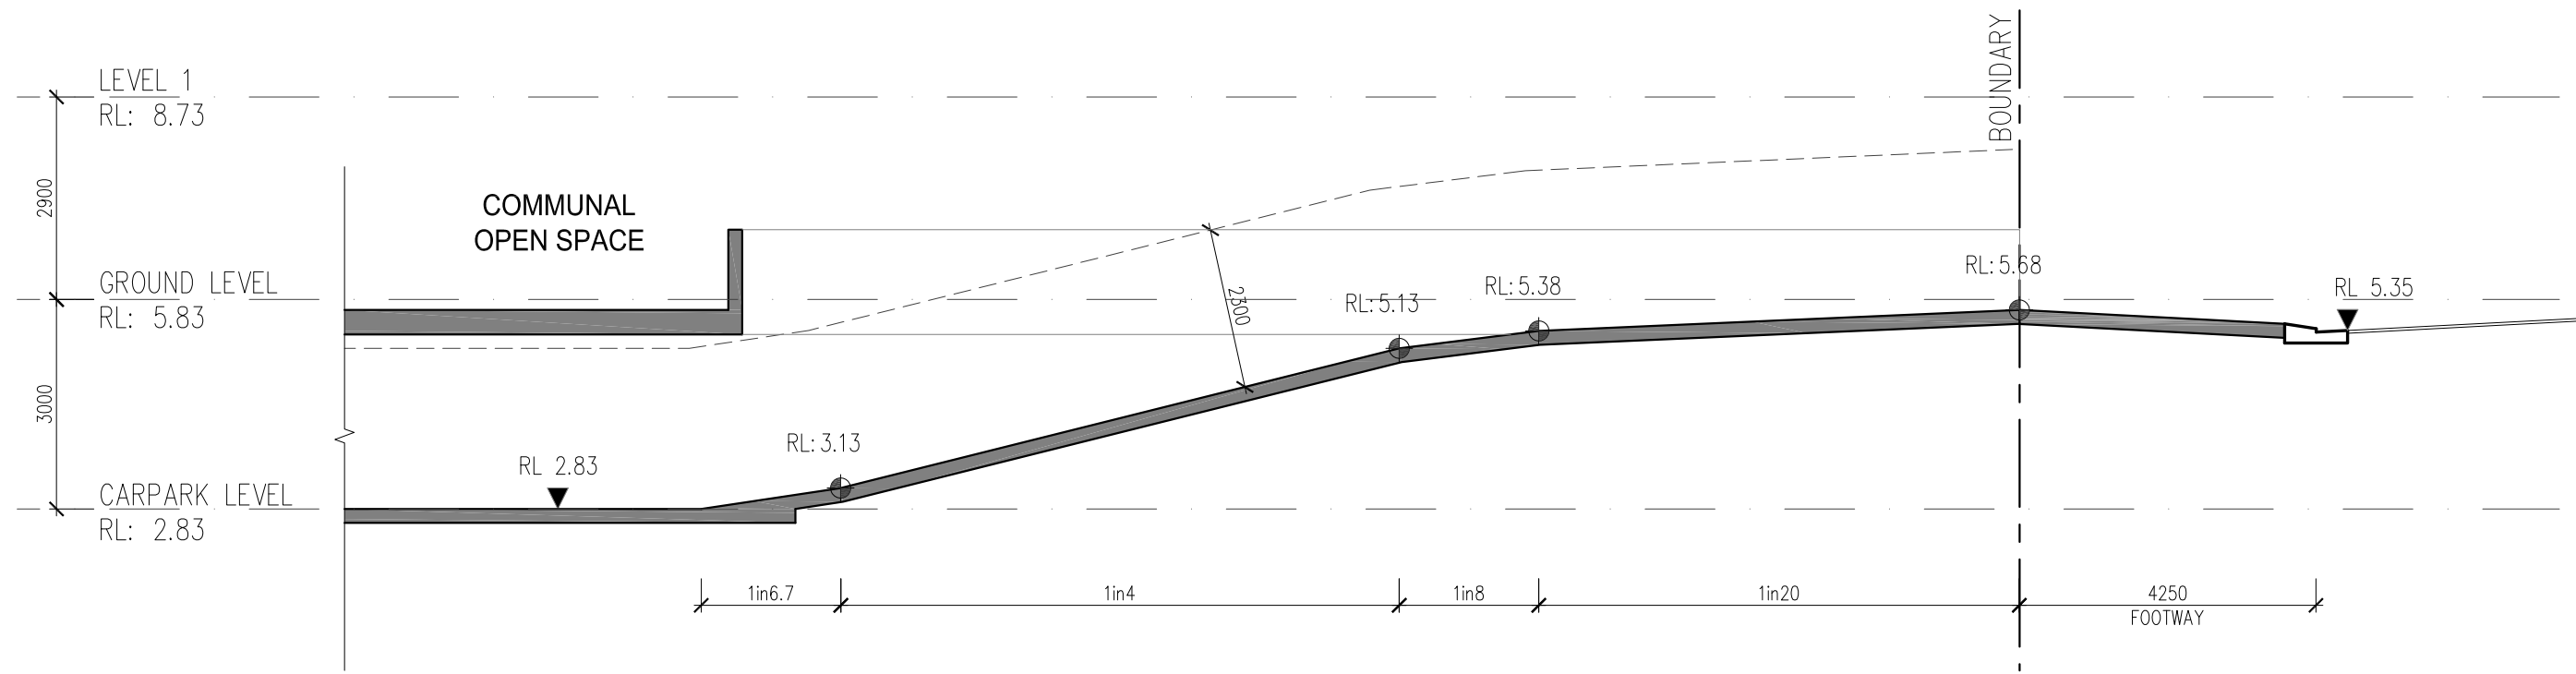

○ SECTION E-E

**DEVELOPMENT APPLICATION**

REV.	DESCRIPTION	DATE	REV.	DESCRIPTION	DATE	<b>ARH WARRIEWOOD PTY LTD</b> <b>STEPHEN BOWERS ARCHITECTS</b> ABN 64 087 958 423 REG ARCHITECT: STEPHEN BOWERS (5810) SUITE 91, 26-32 FERRARIA ROAD, JONES BAY WHARF PYRMONT NSW 2009 p 02 8212 9705 m 0414 780 450 email: stephen.bowers@stephenbowersarchitects.com www.stephenbowersarchitects.com	● STEPHEN BOWERS ARCHITECTS This drawing is protected by copyright. Reproduction or publication of the whole or part of the drawing without a license of the owner of the copyright is an infringement of copyright. Do not scale drawings. Verify all dimension on site. Report any discrepancies in documents to Architect.	Address <b>53C WARRIEWOOD ROAD WARRIEWOOD NSW 2102</b>		Drawing Title <b>ACCESS DRIVEWAY PROFILE</b>	Scale 1:50(A1)/1:100(A3)	Date DEC 2015
-	ISSUE FOR DEVELOPMENT APPLICATION	DEC 2015			Drawn by LN						Check by S.B	
					Drawing No. DA-028						Revised	
					Cad file path.							