



CH 30

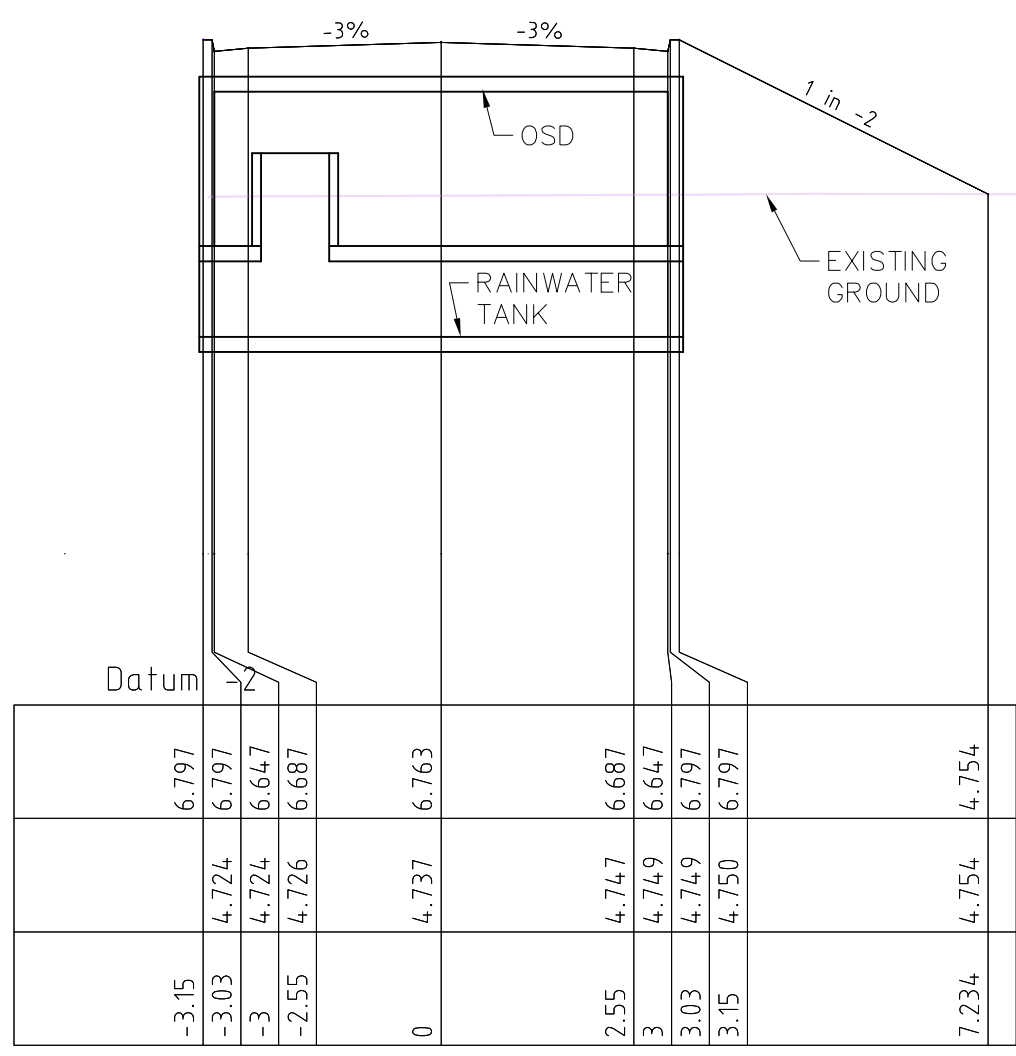

CH 46.304

SCALE 1:500 (HOR)
1:500 (VER)

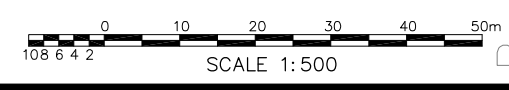

AMDT	DATE	BY	DESCRIPTION	AMDT	DATE	BY	DESCRIPTION

COPYRIGHT
THE CONCEPTS AND INFORMATION CONTAINED IN THIS DOCUMENT ARE THE COPYRIGHT OF JONES NICHOLSON Pty. Ltd. USE OR COPYING OF THIS DOCUMENT IN WHOLE OR IN PART WITHOUT WRITTEN PERMISSION OF JONES NICHOLSON Pty. Ltd. CONSTITUTES AN INFRINGEMENT OF COPYRIGHT

JONES NICHOLSON CONSULTING ENGINEERS PTY. LTD.
SUTHERLAND - SUITE 45, 40-44 BELMONT STREET, SUTHERLAND NSW 2232
Ph. (02)9521 3088 Fax. (02)9521 3066
DESIGN: AMcK
DRAWN: AMcK
DATE: Sept 14
DRG SIZE: A1
SCALE: 1:500
PROJECT MGR: AMcK

CIVIL DESIGN ROADWAY TYPICAL SECTIONS
PROPOSED RESIDENTIAL SUBDIVISION
53C Warlewood Road, Warlewood NSW 2102
STEPHEN BOWERS ARCH
140438
C105P1

NOT TO BE USED FOR CONSTRUCTION