


1 SECTION
Scale: 1:100

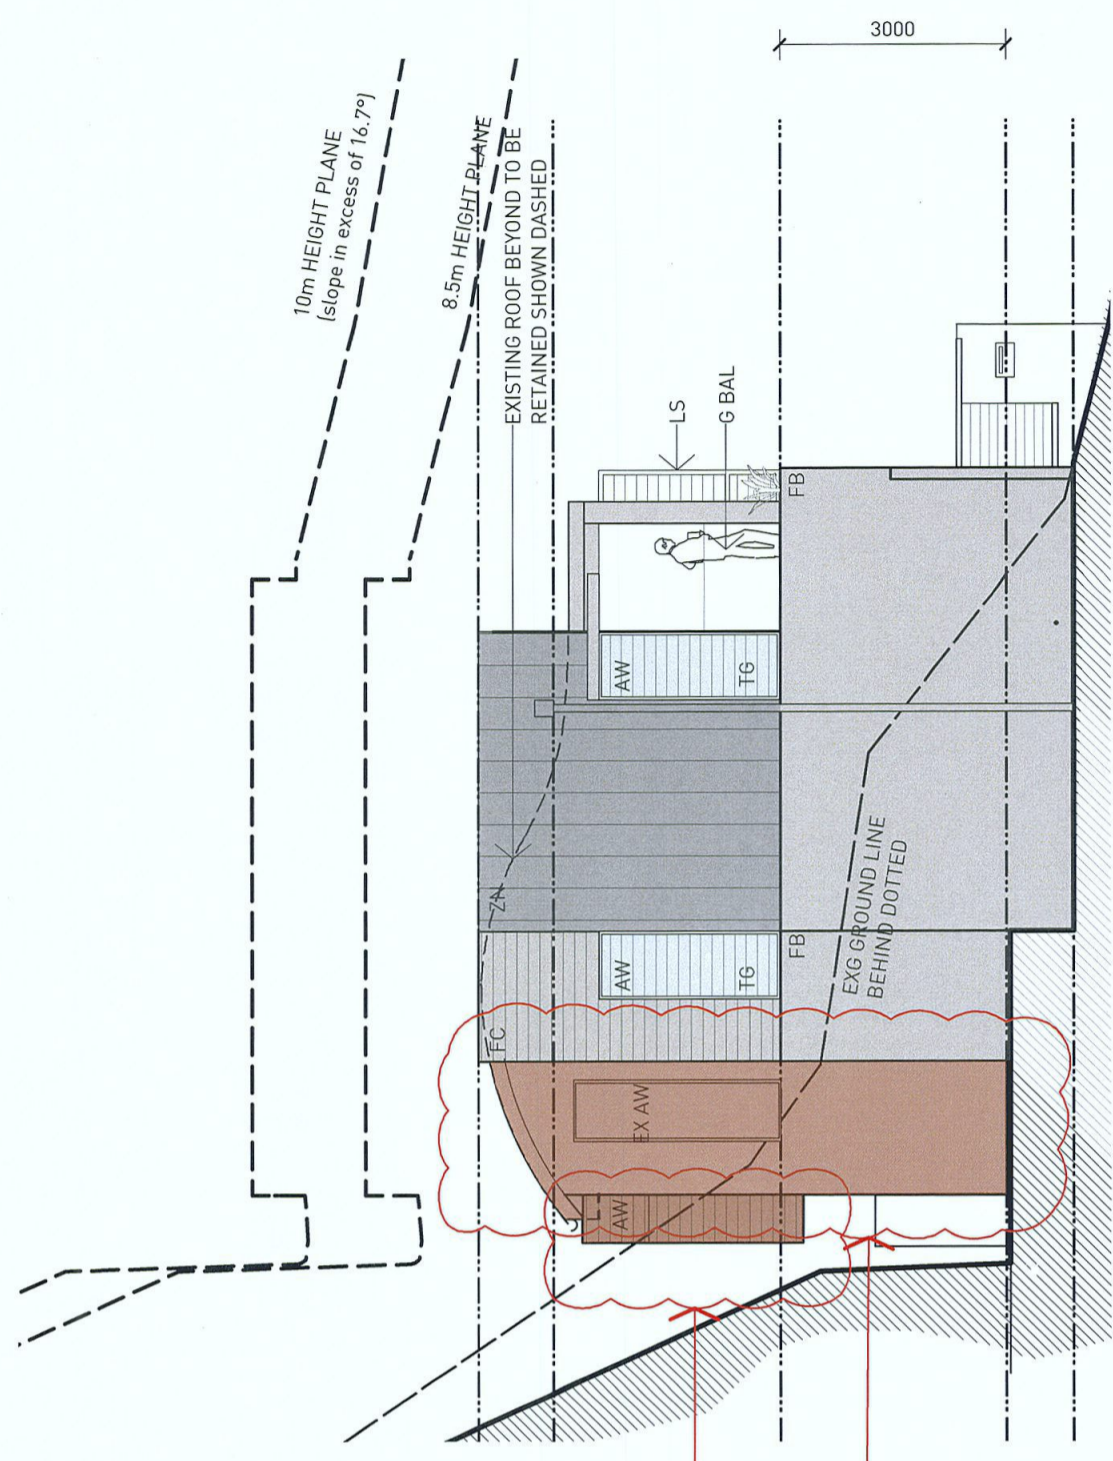

4 SOUTHERN ELEVATION
Scale: 1:100

- NOTES:**
1. NEVER scale off drawings, use figured dimensions only.
 2. Verify all dimensions on site prior to commencement & report discrepancies to the architect
 3. Drawings describe scope of works and general setout. These drawings are not shop drawings.
 4. All work to be carried out in accordance with the Building Code of Australia
 5. Architects work is subject to Copyright. Documents should not be used contrary to the purpose of the issue without written permission from Habitation.

PROPOSED SECTION SHORT
SECTION 96
REV:A 7/3/12

13A OCEAN ROAD PALM BEACH

WONIORA INVESTMENTS

ARCHITECTURE URBAN PLANNING

ABN 96 142 020 693

PO Box 240 Alexandria NSW 1435

P 02 9699 1600 E email@stz.com.au

s-tz.com.au



SMITH & TZANNES

09_154_A300

Scale
A3