



PLANT SCHEDULE

Symbol	Botanical name	No	Cont. size	Coloq. name	Mature height approx. in m
BI	Banksia integrifolia	40	75 litre	Coast Banksia	6
BI	Banksia integrifolia	9	200 litre	Coast Banksia	6
CA	Cissau antarctica	16	200mm	Kangaroo Vine	climber
EL	Euclalyptus tereticornis	9	100mm	Wombat Berry	climber
HV	Hordebergia violacea	389	viridula	Purple Coral Pae	groundcover
LL	Lamandra longifolia	35	200mm	Spiny-headed Malt Rush	0.8
LS	Leptospermum scoparium 'Pink Cascade'	28	200mm	New Zealand Tea Tree	2
MT	Metrosideros tomentosa	35	300mm	New Zealand Christmas Tree	8
PA	Plumeria acutifolia	1	200 litre	Frangipani	3-4

LANDSCAPE PLAN
SCALE 1:100

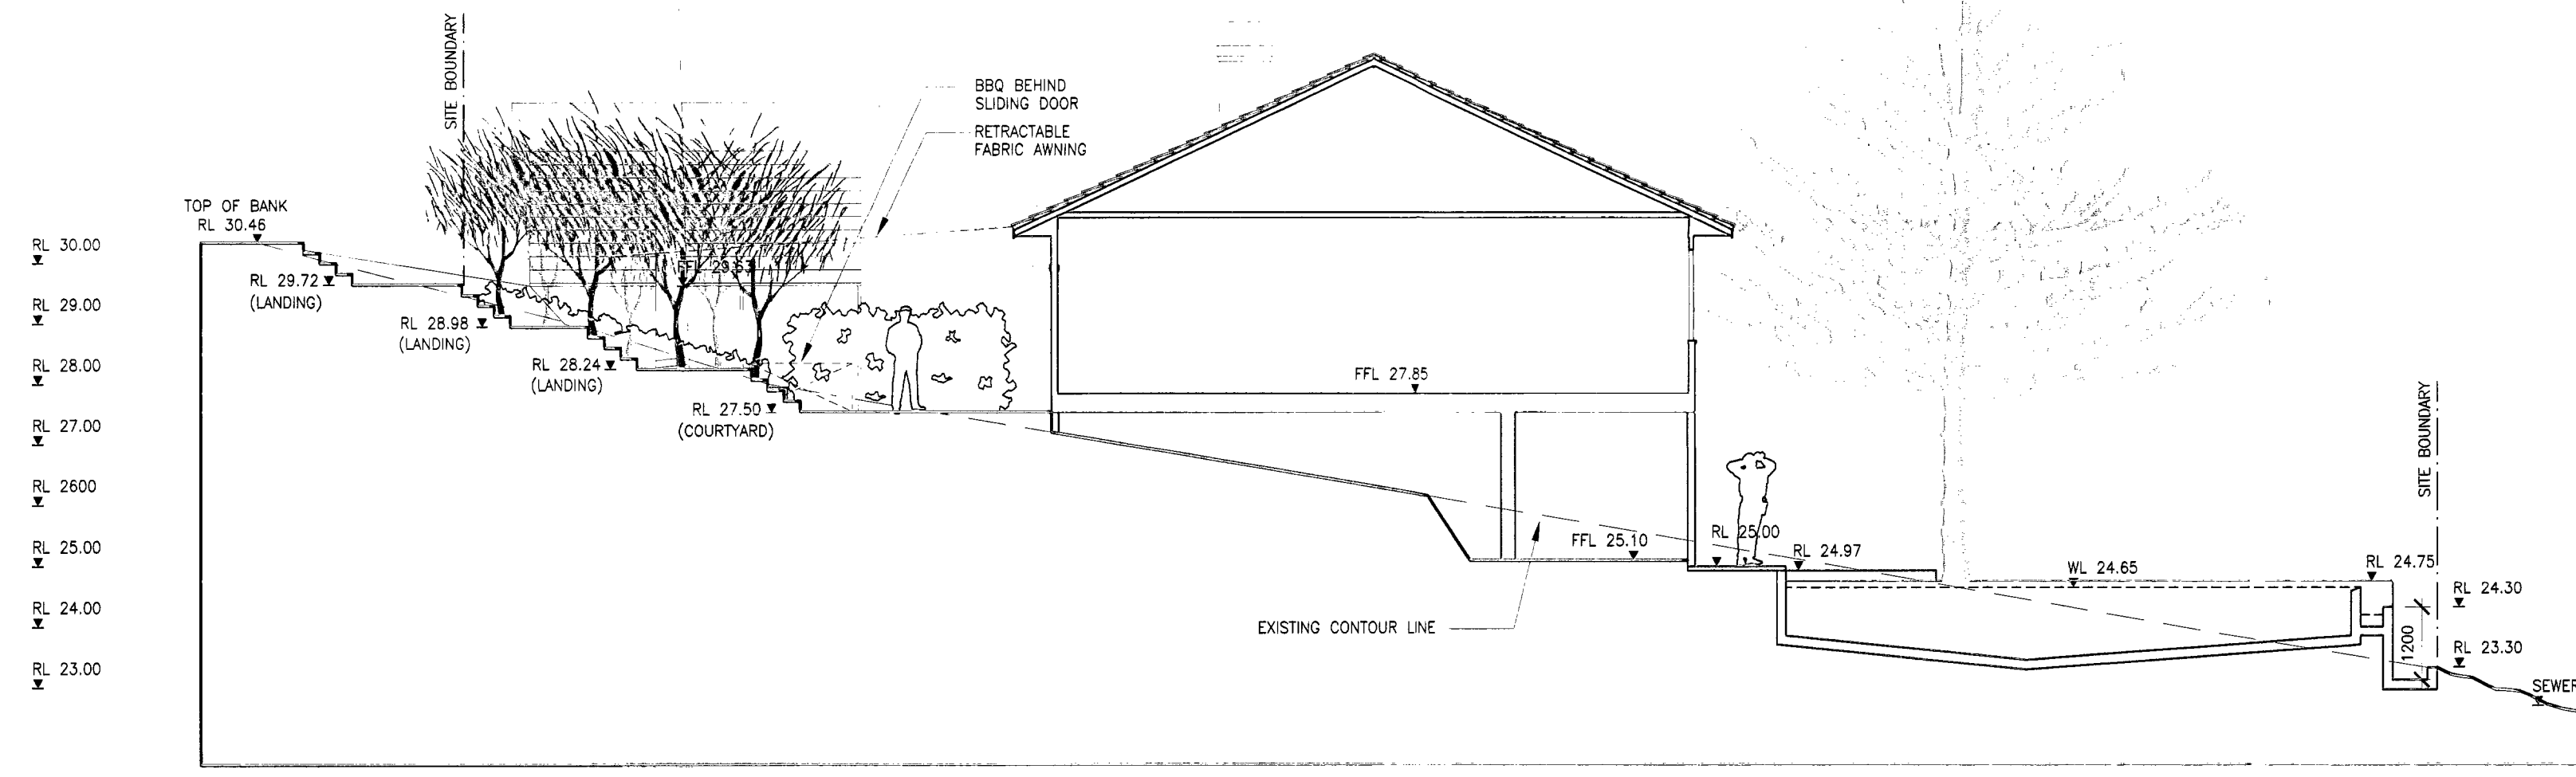

SECTION A-A
SCALE 1:100

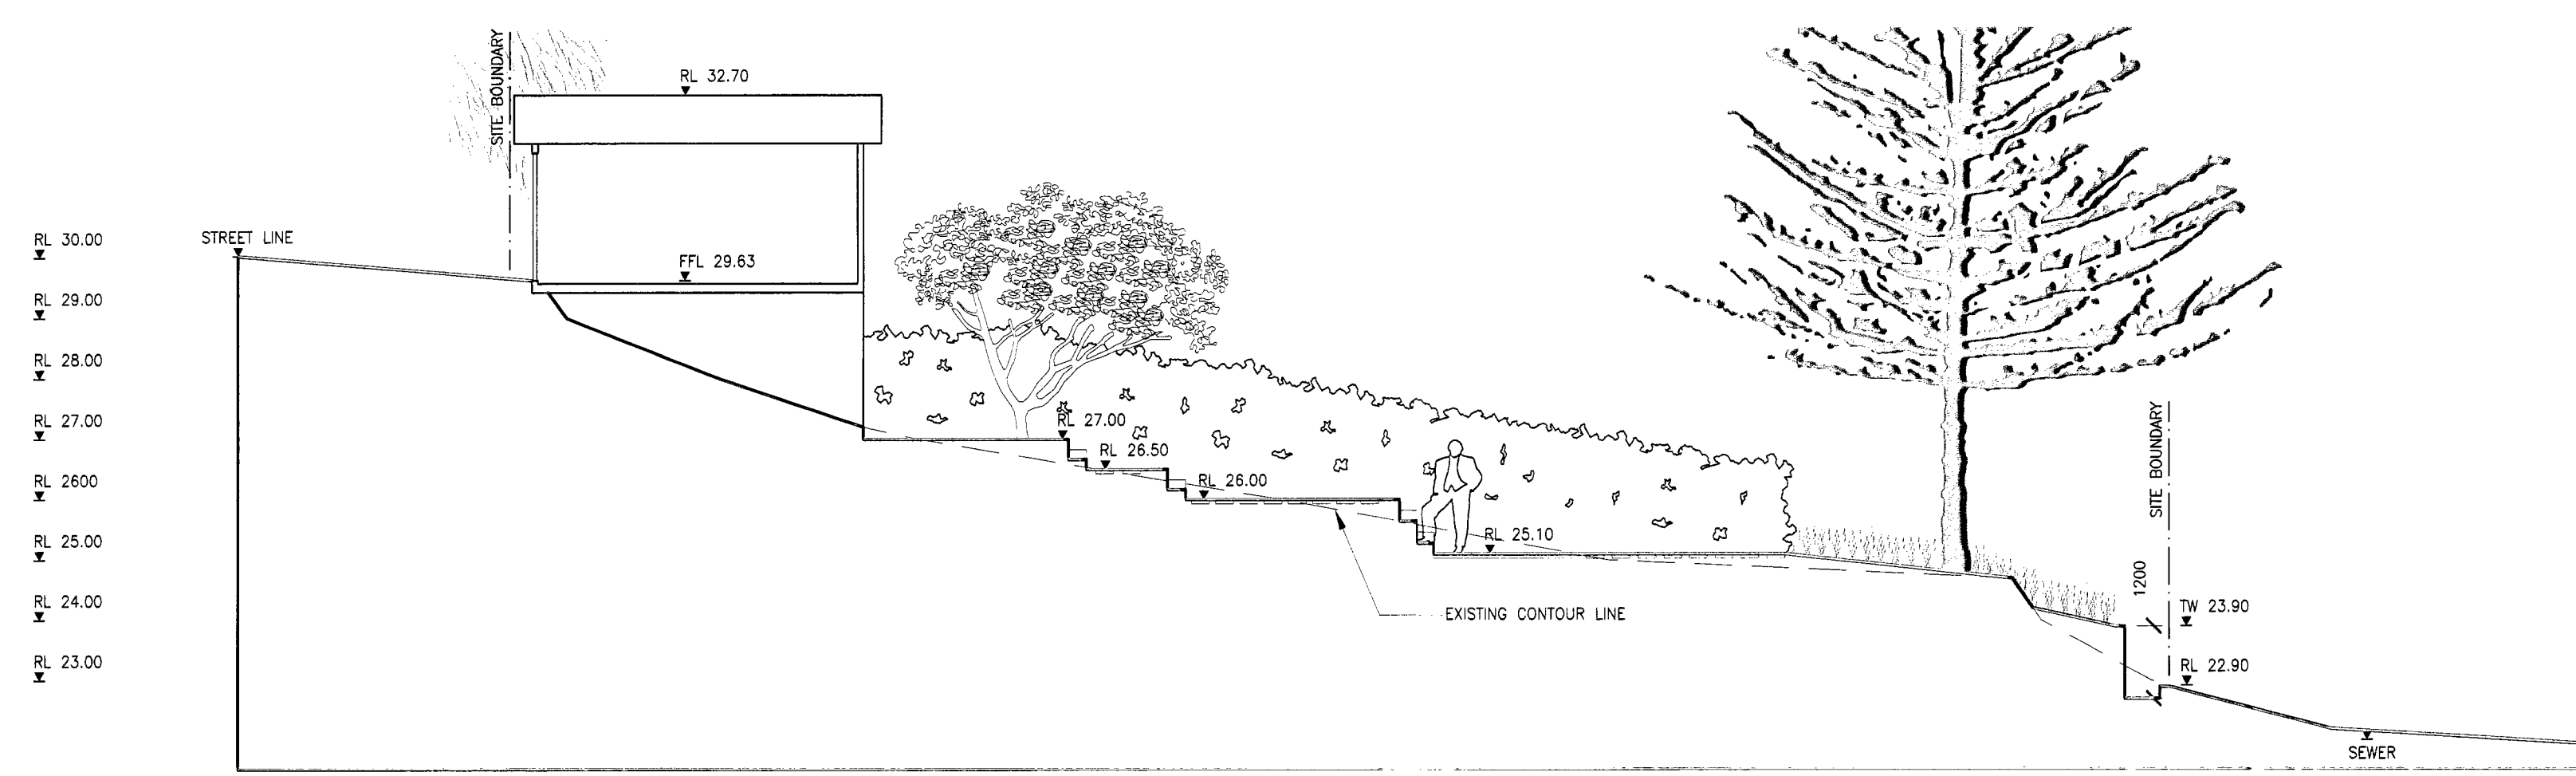

SECTION B-B
SCALE 1:100

- LEGEND:**
- PROPOSED TREE
 - EXISTING TREE TO BE RETAINED
 - WATER
 - PERMEABLE PAVING
 - PAVING/PAVERS
 - TIMBER DECKING
 - GRAVEL MULCH
 - TURF
 - SCREEN PLANTING
 - MASS PLANTING
 - CLIMBER
 - SITE BOUNDARY

Do not scale drawing. Calculated dimensions must take precedence over scaling. Check all dimensions, levels and position of services on site prior to commencement of works.

Issue	Date	Reason for issue
A	9-8-07	COORDINATION
B	3-10-07	FOR ENVIRONMENTAL ENG
C	30-01-08	FOR DA


Client
Mr & Mrs King

Project
**13 Bruce Street
Mona Vale**

Drawing title:
**LANDSCAPE PLAN
AND SECTIONS**

terraGRAM Pty Ltd
Design of Environments
15 Randle Street, Surry Hills NSW 2010
phone: +61 2 9211 6060 fax: +61 2 9211 6057
e-mail: info@terraGRAM.com.au

Designed **VS** Scale on A1: **1:100**
Drawn: **AC**
Pj No: **T0604** Drawing number and Revision
Date: **30-01-08** LDA-HL -01 / C

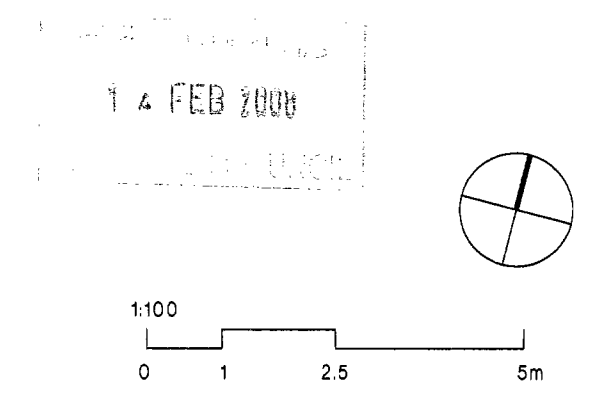

©Copyright - All rights reserved. No part of this design to be altered or reproduced without written permission.