

Contact Us	
The General Manager, 725 Pittwater Road, Dee Why NSW 2099 or Customer Service Centre, Northern Beaches Council DX9118 Dee Why	
Email	council@warringah.nsw.gov.au
Fax	9942 2606
If you need help lodging your application call Customer Service on (02) 9942 2111 or come in and talk to us at the Civic Centre, Dee Why.	

Office Use Only										


Part 1: Declaration


1. DECLARATION	
I hereby certify that the shadow diagrams submitted with the proposal at	
Address	
For the erection of <i>Description of development</i>	
<ul style="list-style-type: none"> • In accordance with the survey (prepared by a registered surveyor) which is required to be submitted with the application • Drawn to true north • Indicate shadow cast by the proposal at 9am, noon, 3pm, 21 June • To indicate the shadow cast by existing buildings and structures on the site and in the surrounding area 	

Part 2: Certification

2. CERTIFIER				
Title	Mr	Mrs	Ms	Other
Full family name <i>(no initials) (or Company)</i>				
Full given names <i>(no initials) (or A.C.N)</i>				
Phone		Alternate		
Mobile		Fax		
Qualification <i>(i.e. Architect, Planner, Computer Technician, Surveyor)</i>				

Part 3: Signature

3. APPLICANT(S) SIGNATURE	
Signature	
Date	

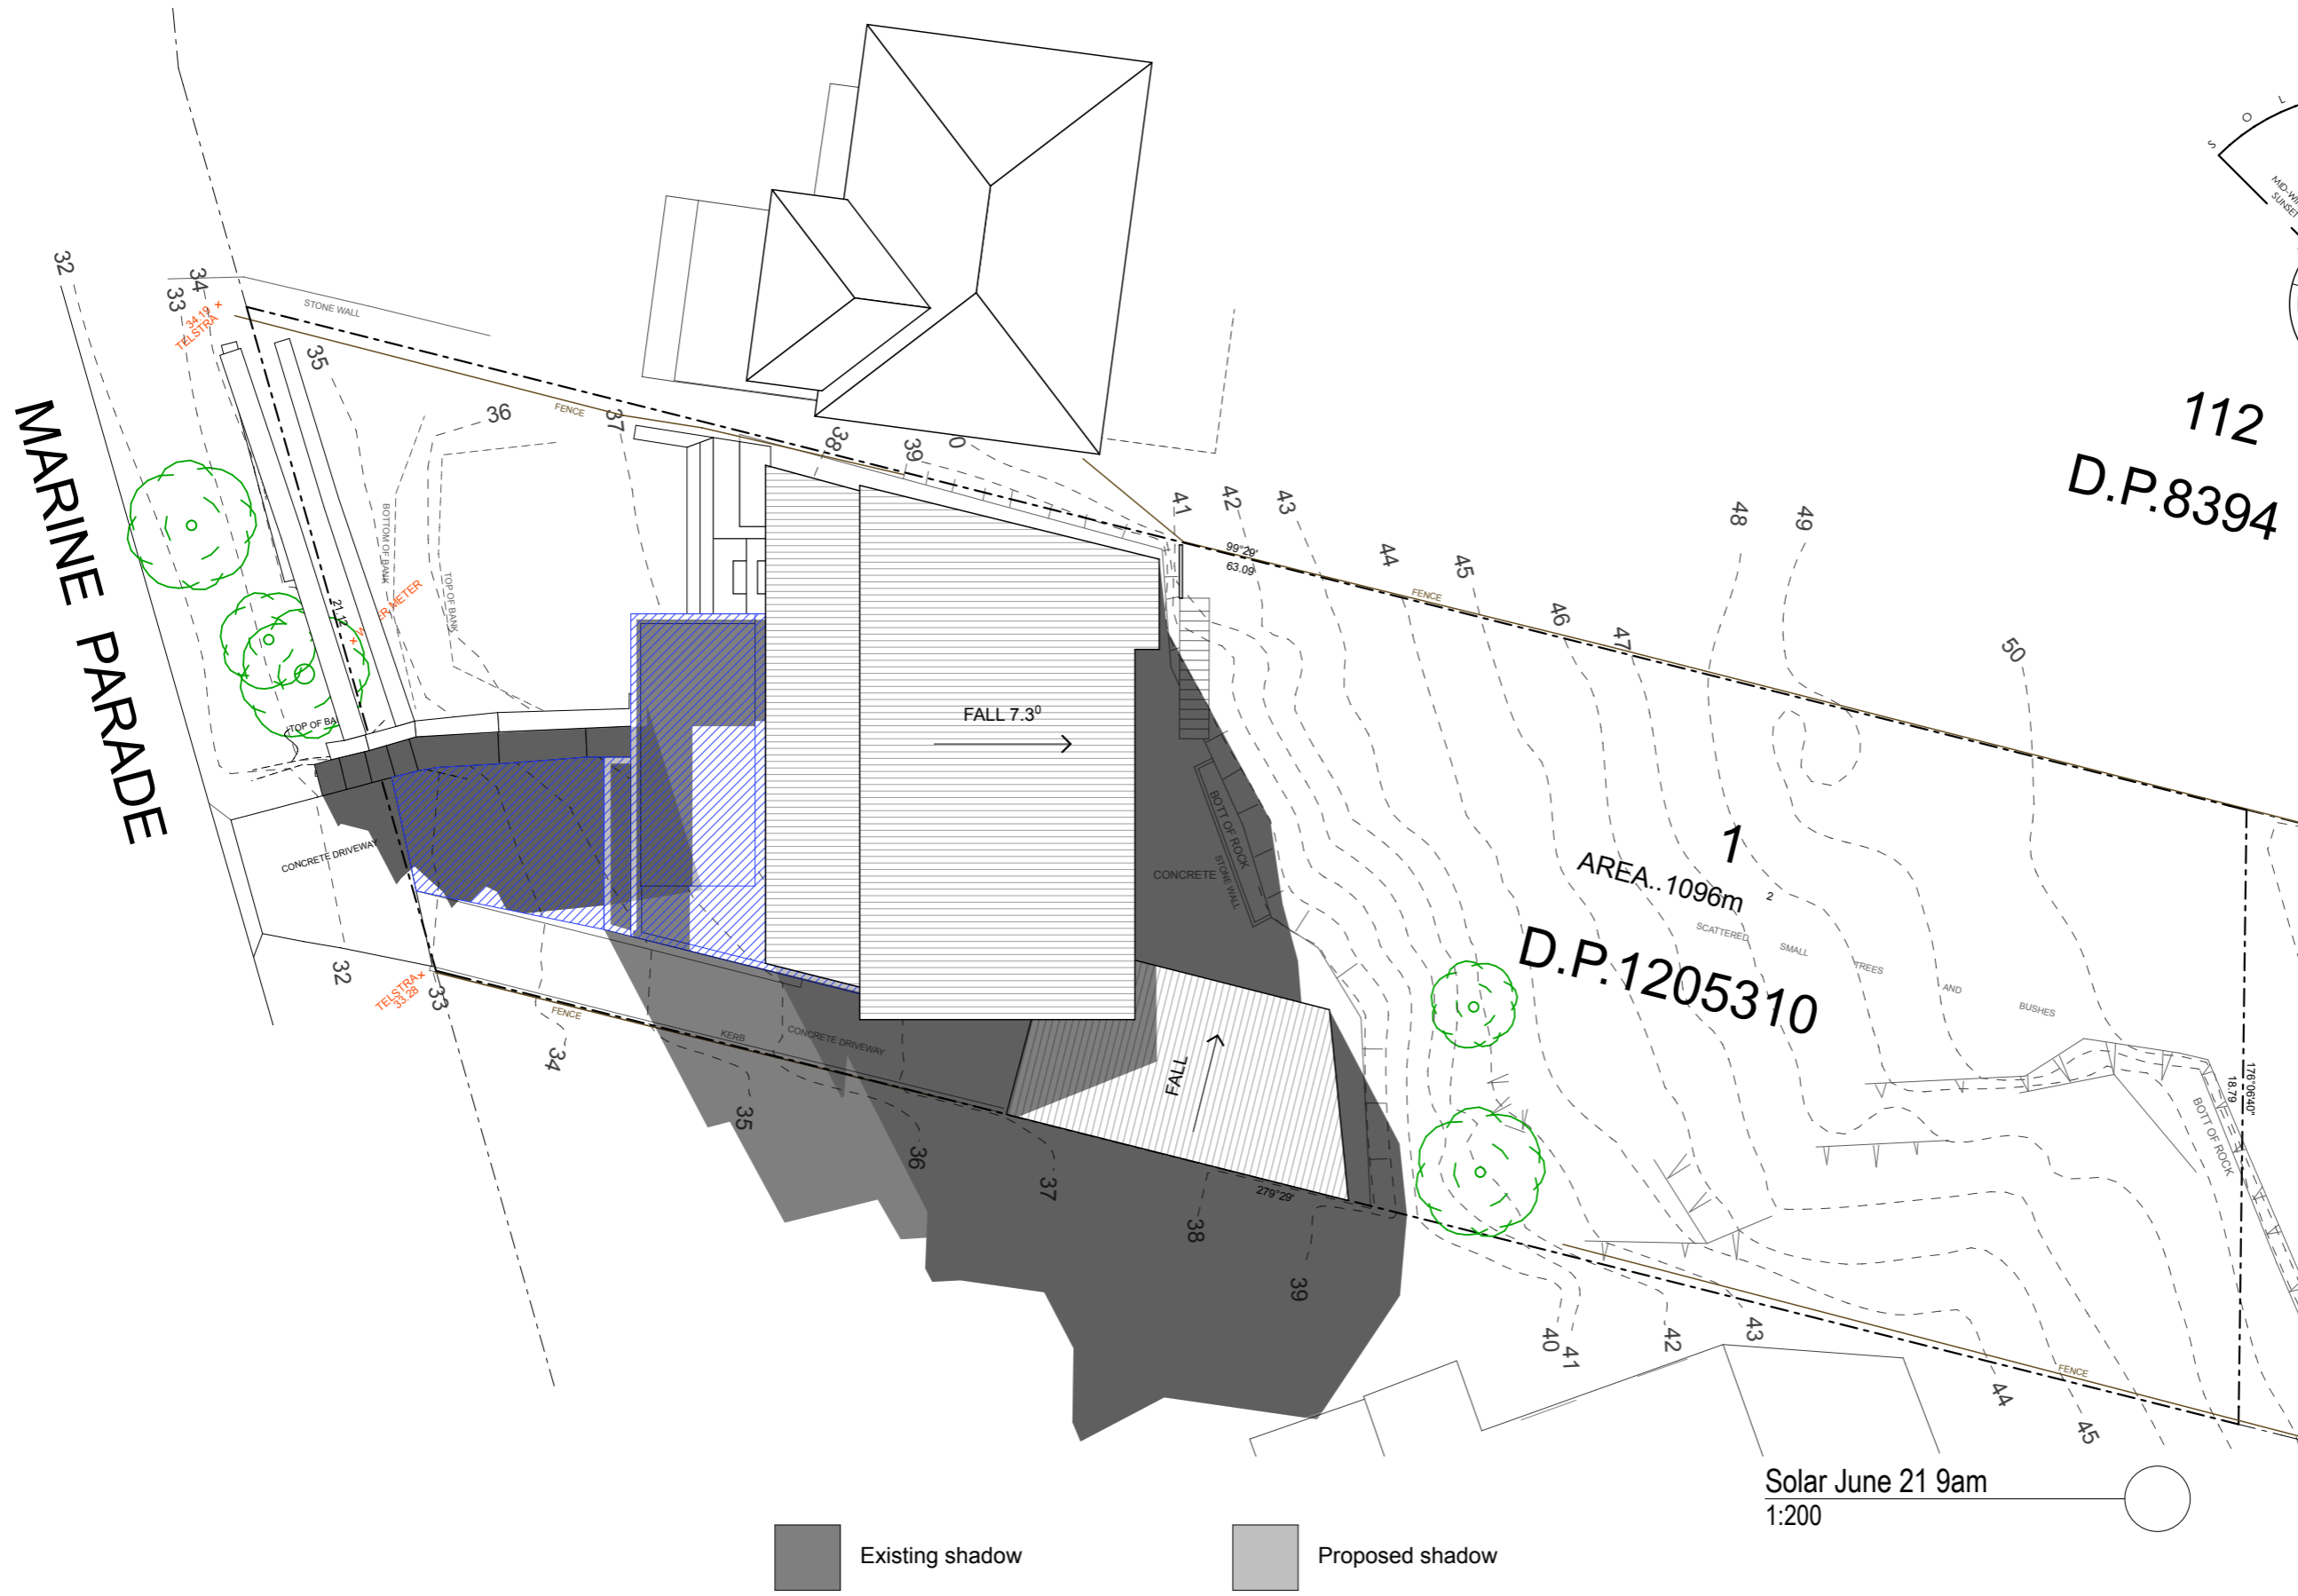

The builder shall check and verify all dimensions and verify all errors and omissions to the architect. Do not scale the drawings. Drawings shall not be used for construction purposes until issued by the architect for construction. This drawing is the copyright of sketchArc and is protected under the Copyright Act 1968. Do not alter, reproduce or transmit in any form, or by any means without the express permission of sketchArc.



- Proposed
- Demolished
- Existing

revision	date	description
A	July 2018	development application

client	Private Residence
client details	
drawing title	Solar June 21-9am
scale	1:200

status	DA DA11
drawing number	1816 DS MP
revision	A
project name	Additions & Alterations
project address	67 Marine Parade Avalon

sketchArc	
e-mail: power@sketcharc.com.au ph: 0422 521 871 web: www.sketcharc.com.au	

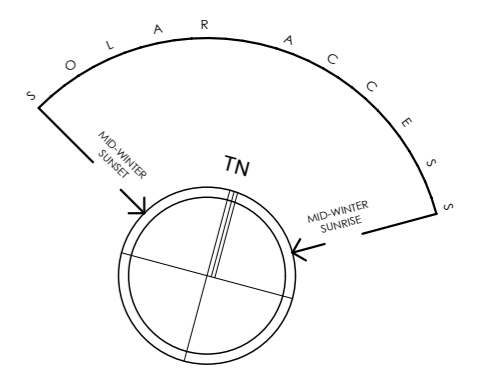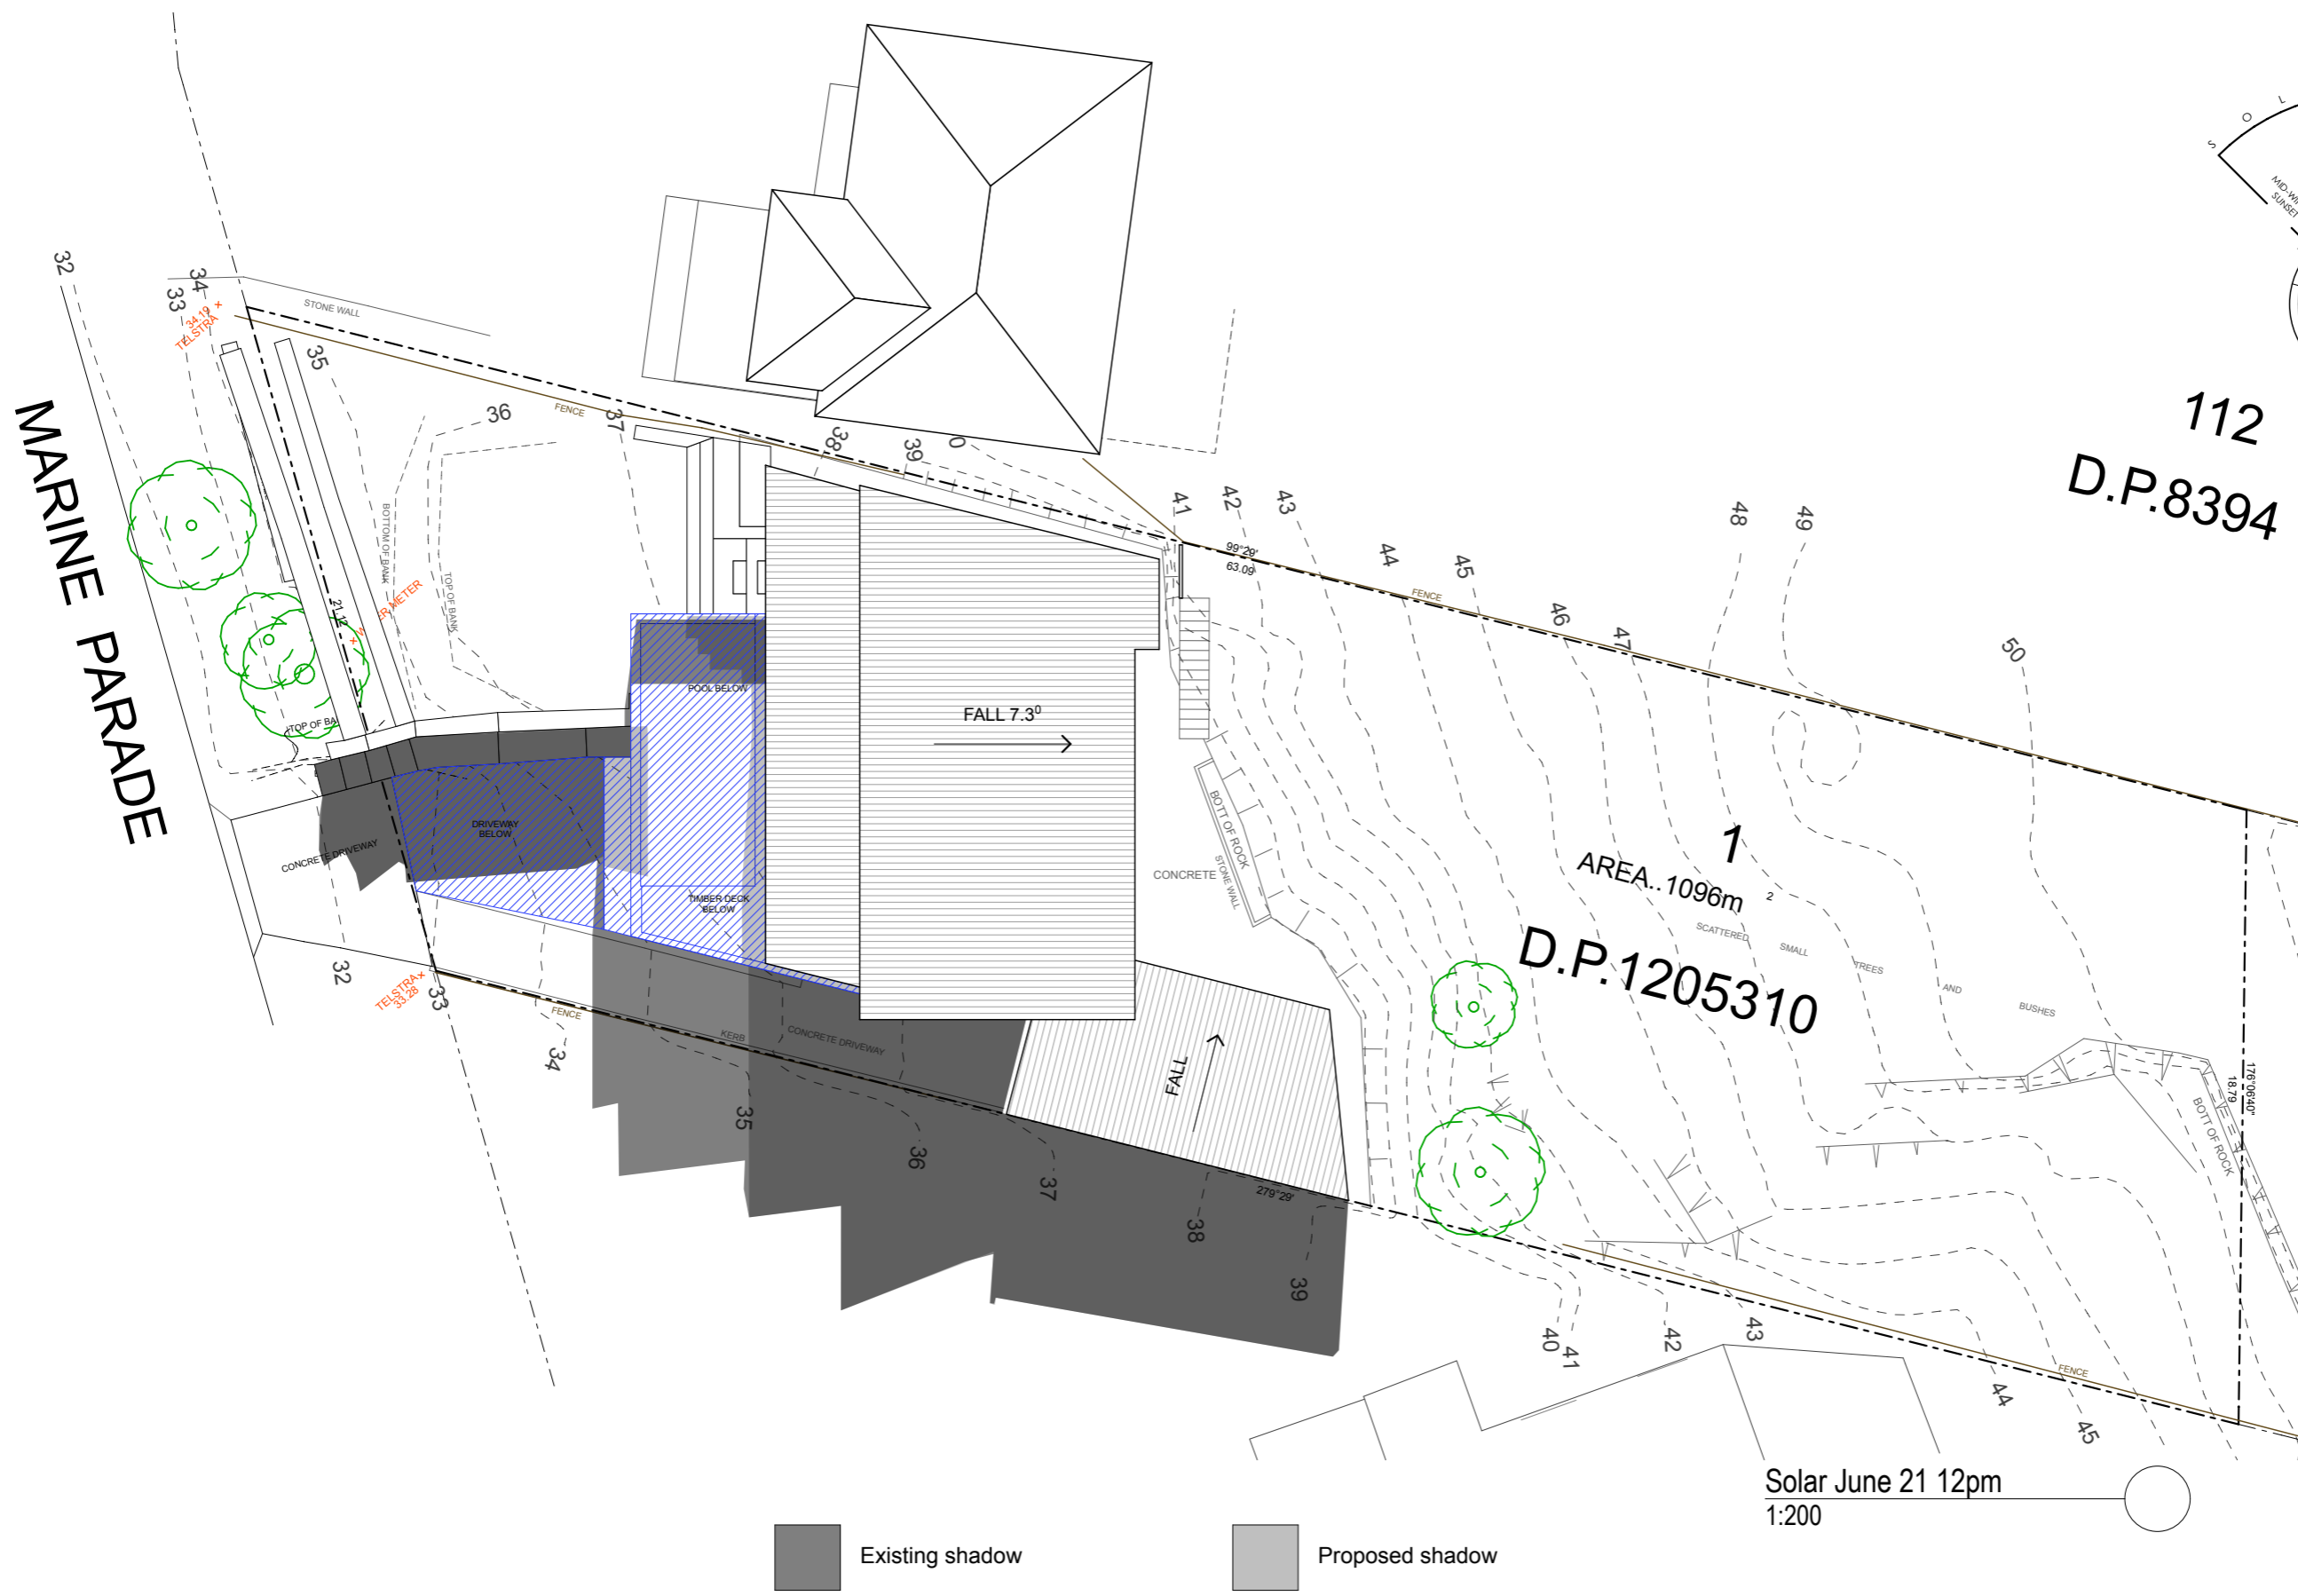

Existing shadow Proposed shadow

Solar June 21 12pm
1:200

The builder shall check and verify all dimensions and verify all errors and omissions to the architect. Do not scale the drawings. Drawings shall not be used for construction purposes until issued by the architect for construction. This drawing is the copyright of sketchArc and is protected under the Copyright Act 1968. Do not alter, reproduce or transmit in any form, or by any means without the express permission of sketchArc.

Proposed
Demolished
Existing

revision	date	description
A	July 2018	development application


client
Private Residence
client details

drawing title
Solar June 21-12pm
scale
1:200

status	drawing number	revision
DA	DA12	A
project number	drawn	checked
1816	DS	MP

project name
Additions & Alterations
project address
67 Marine Parade Avalon

sketchArc
e-mail: power@sketcharc.com.au
ph: 0422 521 871
web: www.sketcharc.com.au

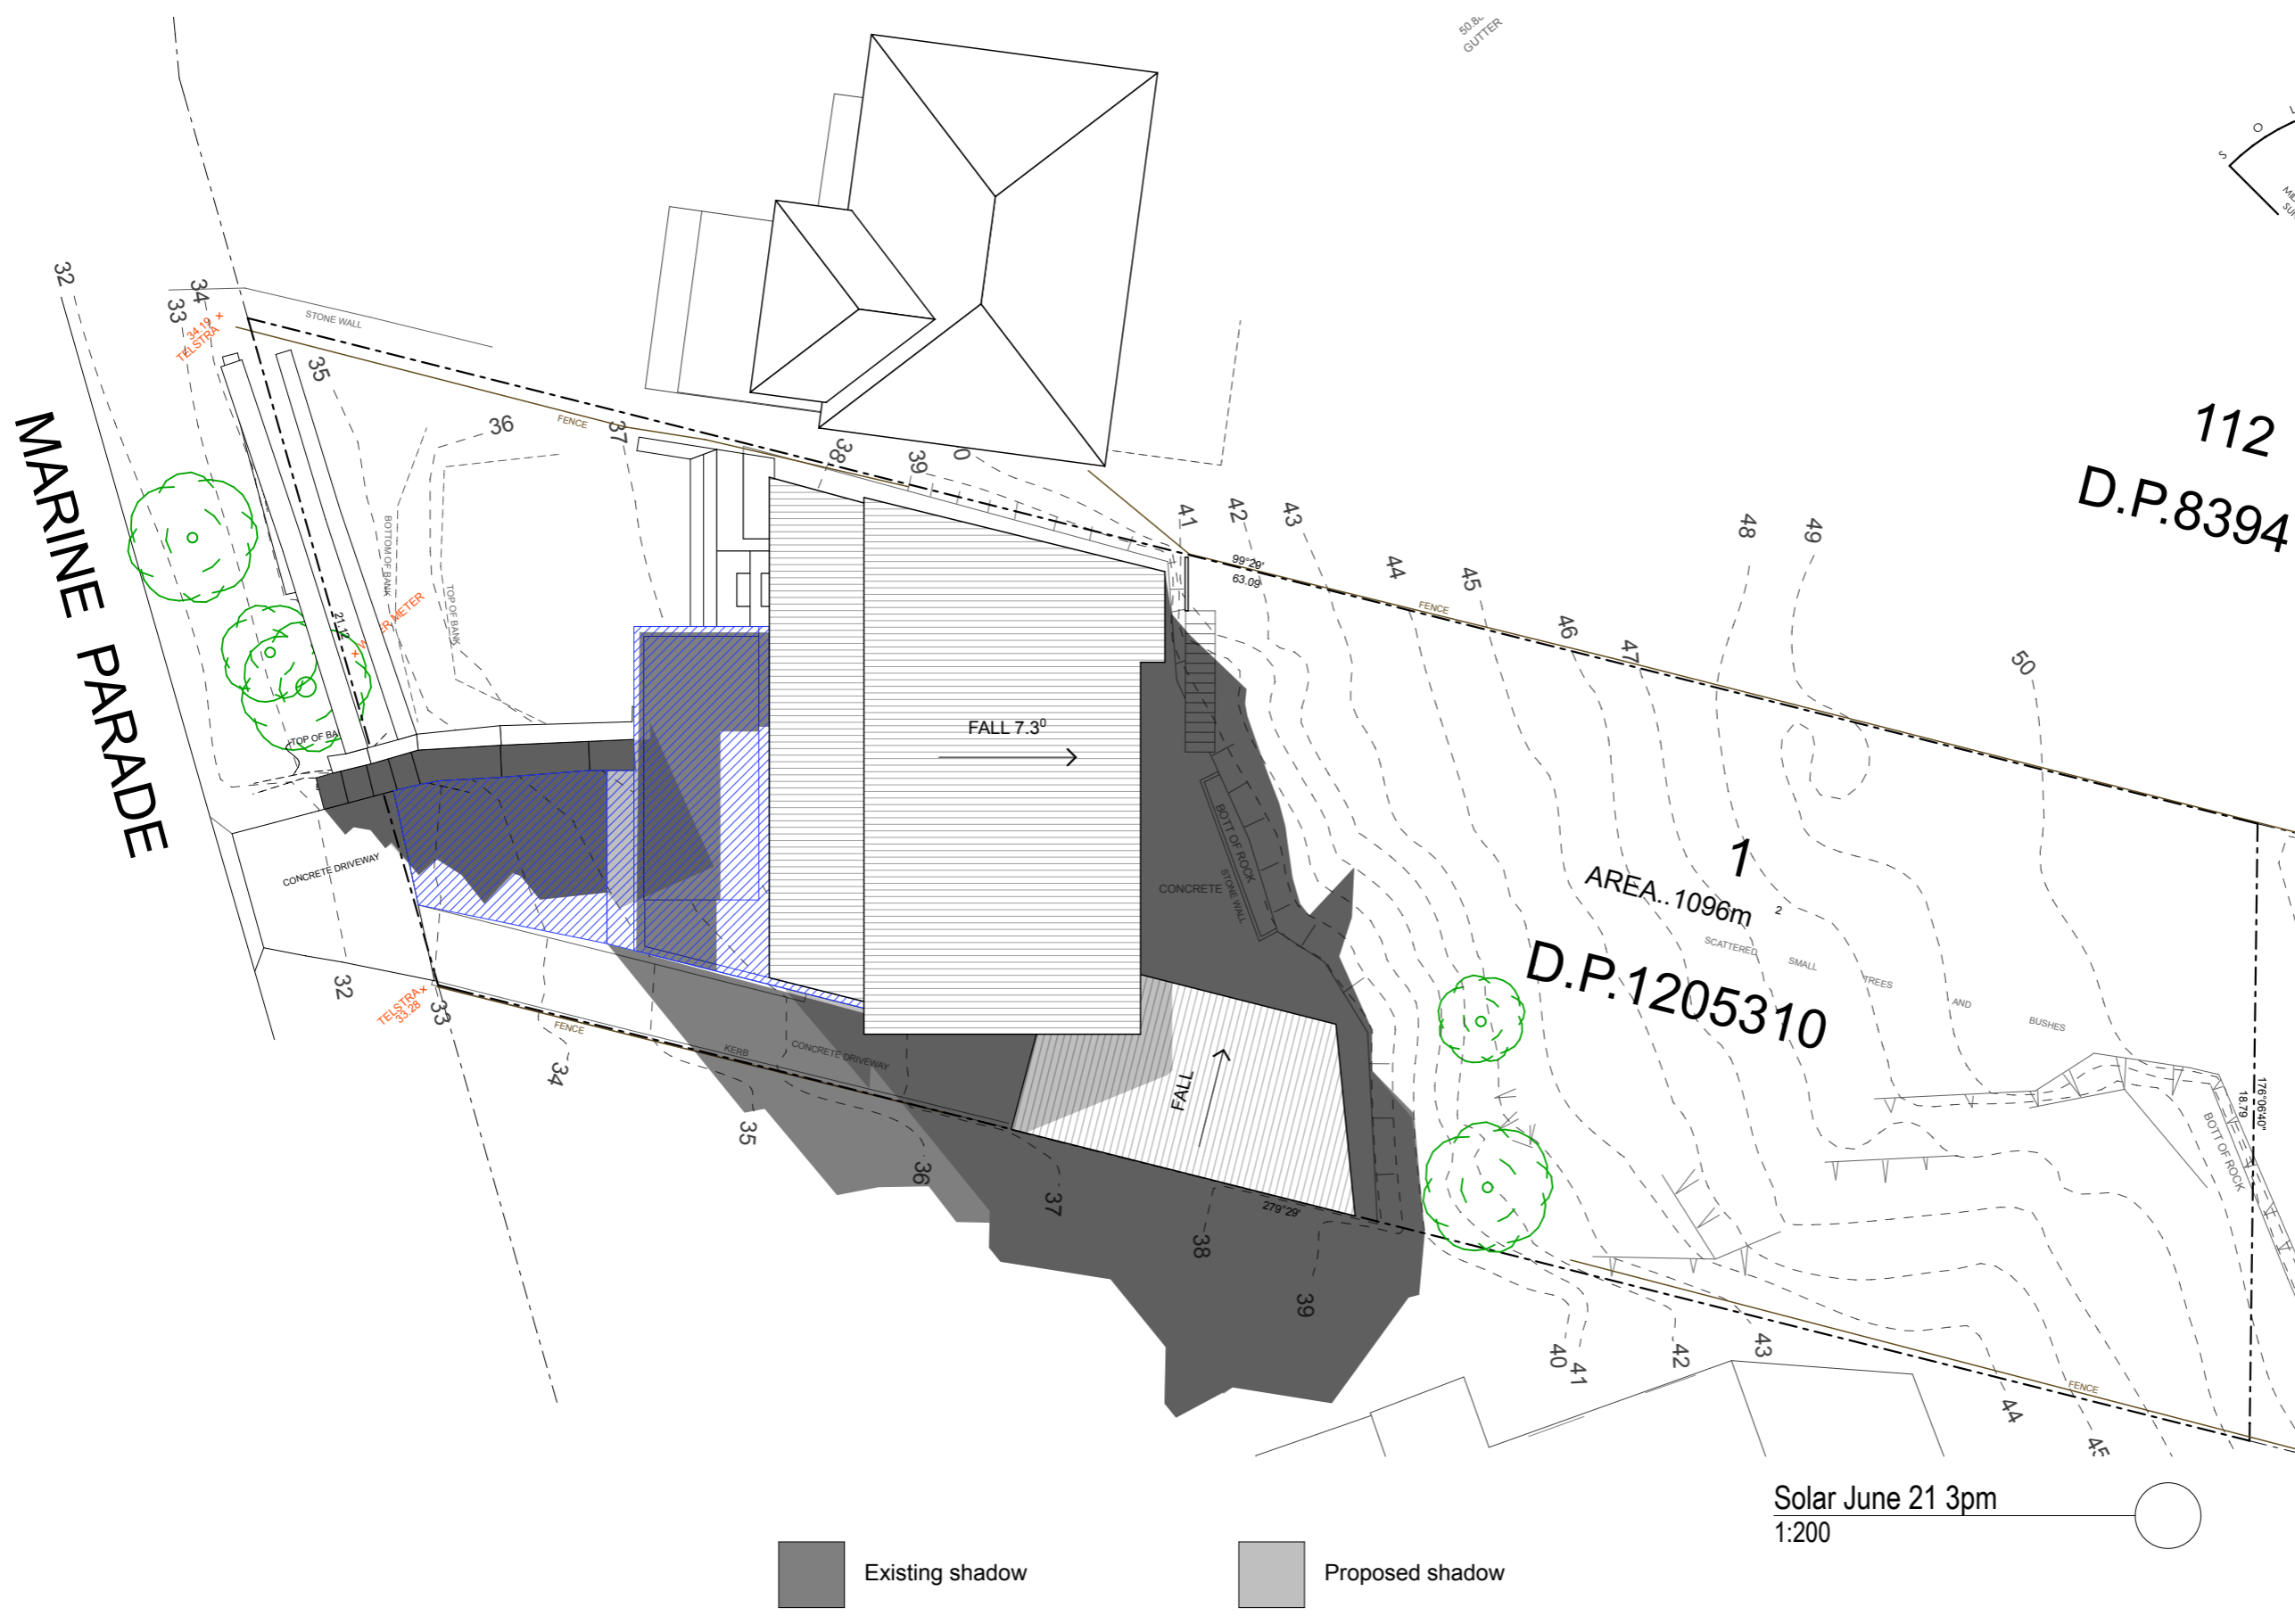

Existing shadow Proposed shadow

Solar June 21 3pm
1:200

The builder shall check and verify all dimensions and verify all errors and omissions to the architect. Do not scale the drawings. Drawings shall not be used for construction purposes until issued by the architect for construction. This drawing is the copyright of sketchArc and is protected under the Copyright Act 1968. Do not alter, reproduce or transmit in any form, or by any means without the express permission of sketchArc.

Proposed
Demolished
Existing

revision	date	description
A	July 2018	development application

client
Private Residence
client details

drawing title
Solar June 21-3pm
scale
1:200

status	drawing number	revision
DA	DA13	A
project number	drawn	checked
1816	DS	MP

project name
Additions & Alterations
project address
67 Marine Parade Avalon

sketchArc
e-mail: power@sketcharc.com.au
ph: 0422 521 871
web: www.sketcharc.com.au