


12.5% (7,230) \* 25% (71,000)

**LOT 1 & 2 DRIVEWAY SECTION 1:100**

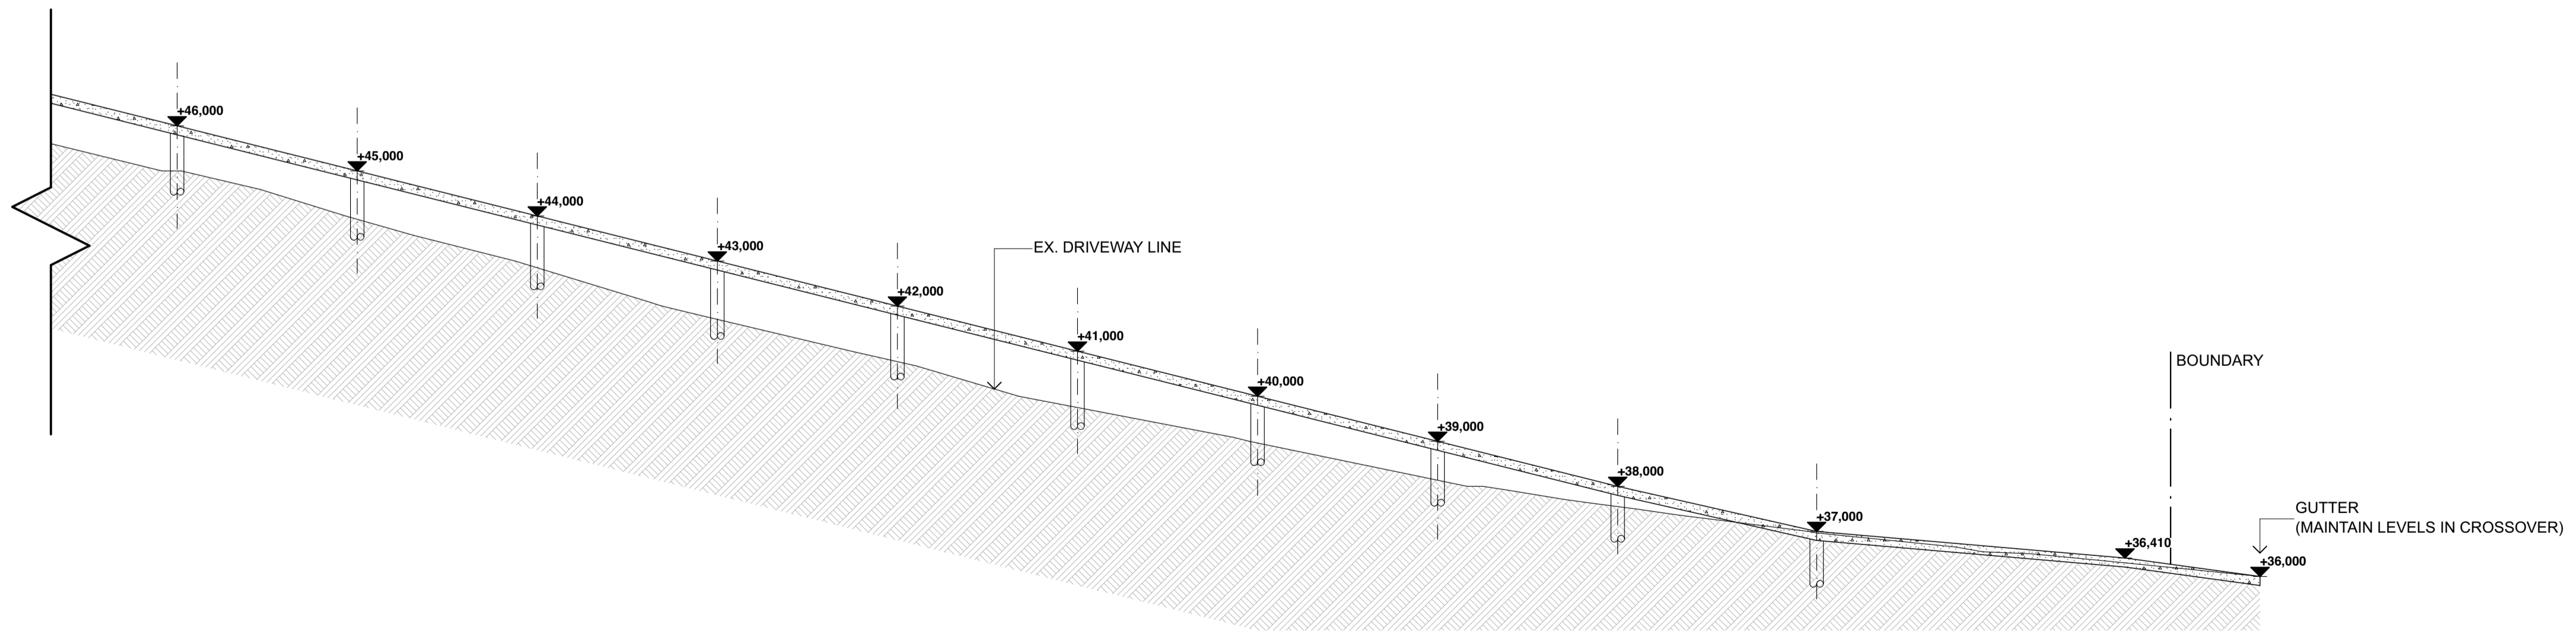

23.75% (4,420) \* 8.6% (6,850) \* 3,000

**LOT 1 & 2 DRIVEWAY SECTION 1:100**

Date	Issue	Description	Date	Issue	Description	Date	Issue	Description

The builder shall check and verify all dimensions and verify all errors and omissions to the Architect. Do not scale the drawings. Drawings shall not be used for construction purposes until issued by the Architect for construction.



**GARTNER TROVATO**  
ARCHITECTS  
A 47/90 MONA VALE ROAD  
PO BOX 1125  
MONA VALE NSW 2110  
P 61 2 9579 4411  
F 61 2 9579 4422  
E BTARDT@GTAU

Project: SUBDIVISION 7 TRENTWOOD PARK AVALON  
Client: DARGAVILLE  
Drawing: SKETCH DESIGN  
**LOT 1 & 2 DRIVEWAY SECTION**

Architect:	SG/NS	Date:	JUNE 2017
Project Number:	1711	Scale:	1:100 @ (A1)
Drawing No.:	<b>A06</b>	Issue:	<b>C</b>